
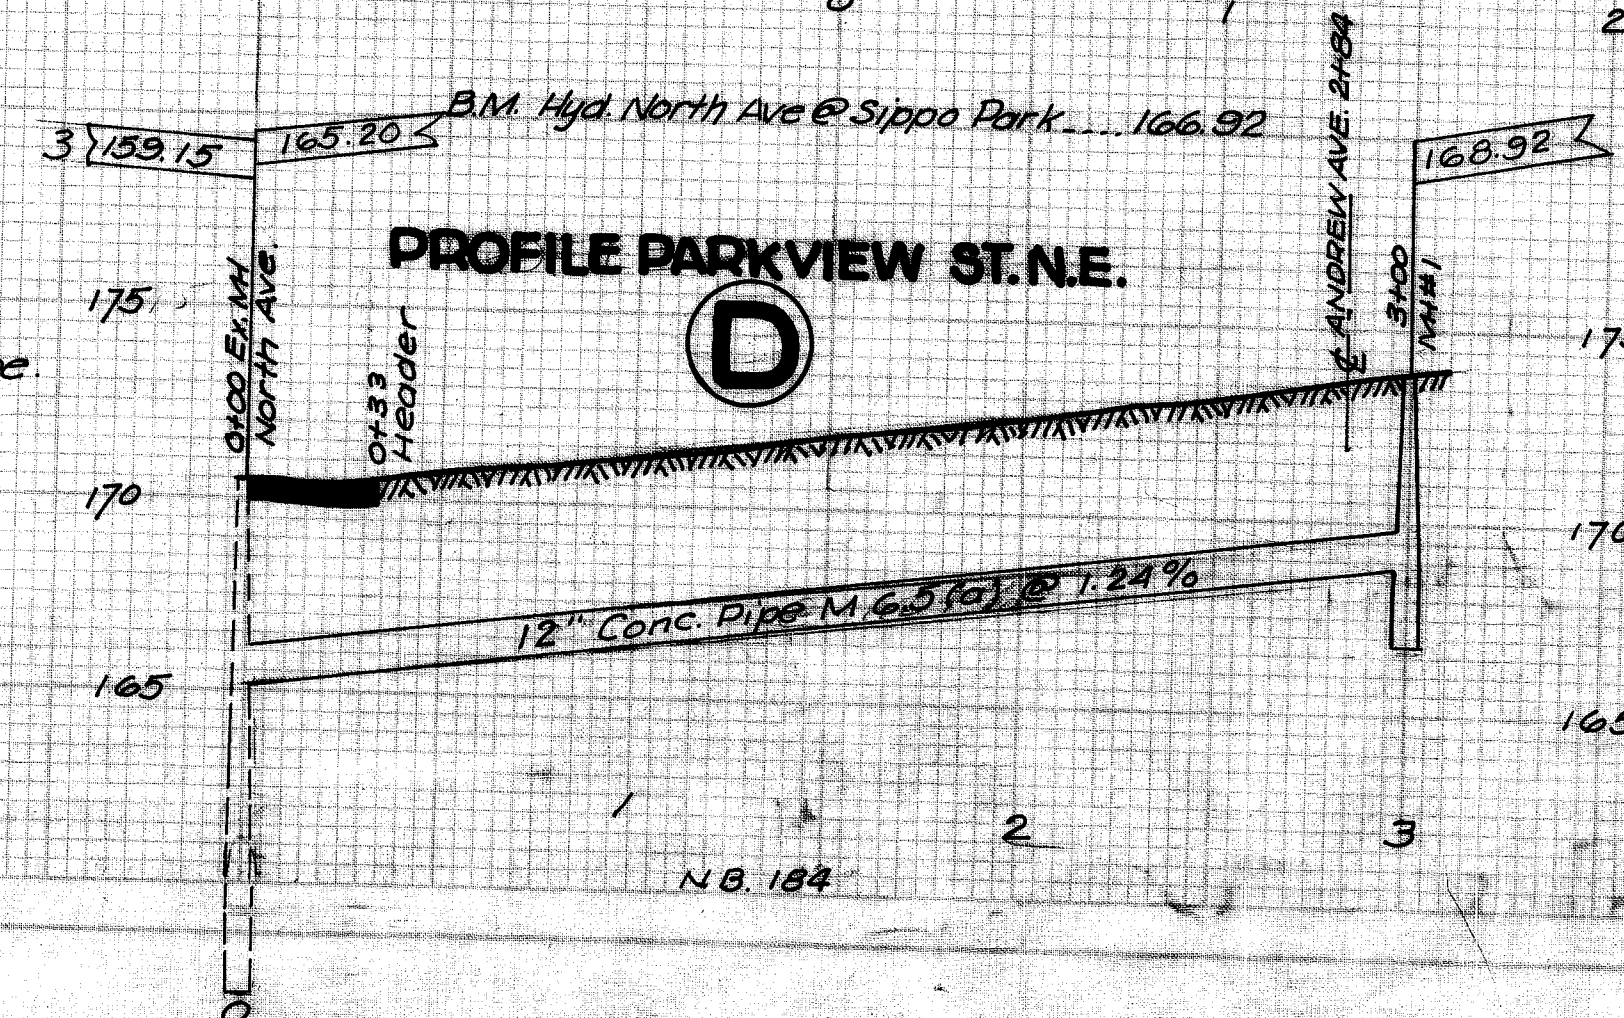
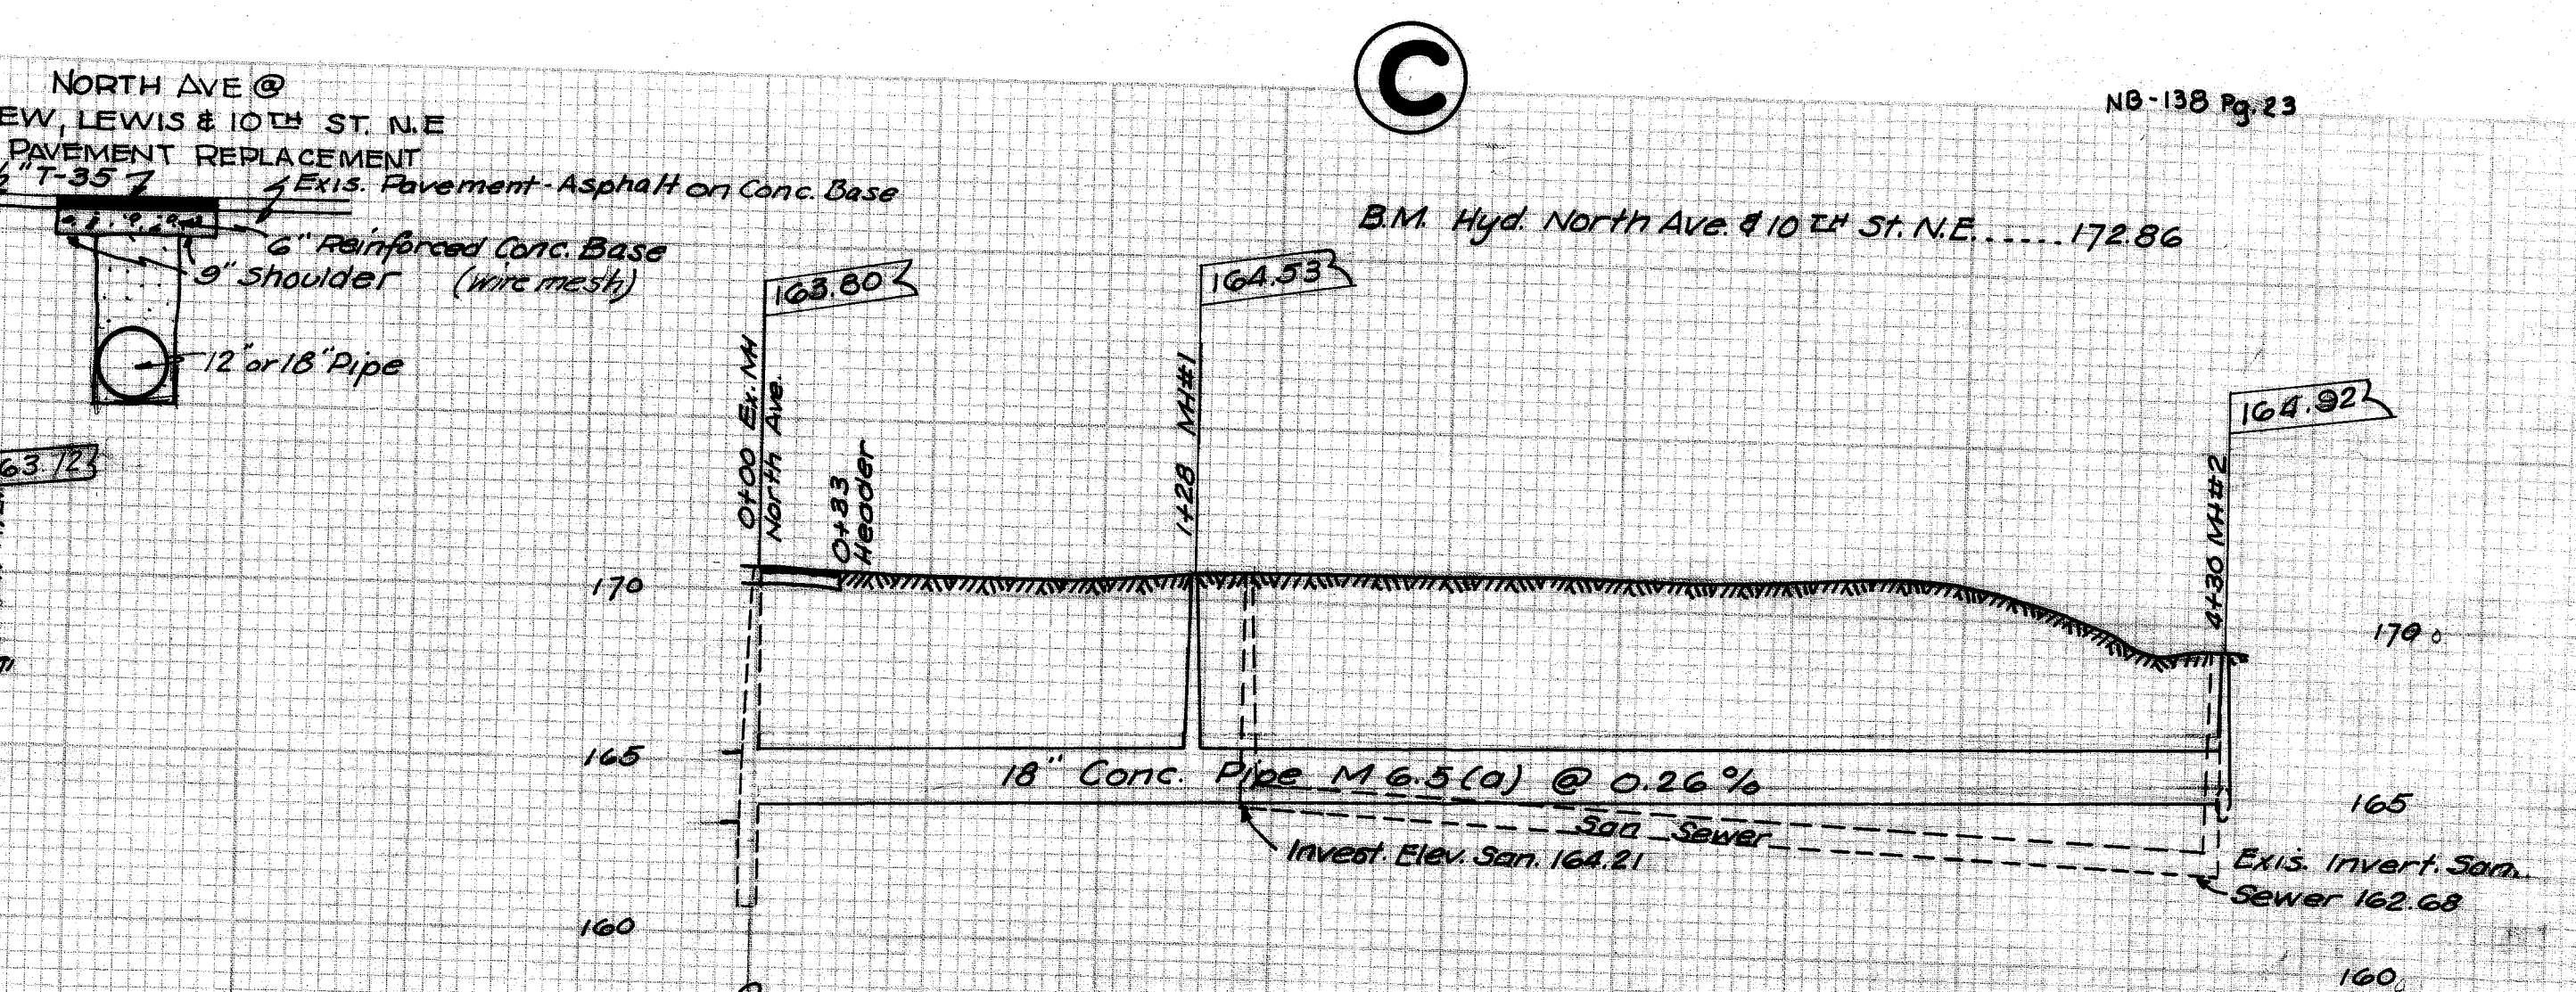
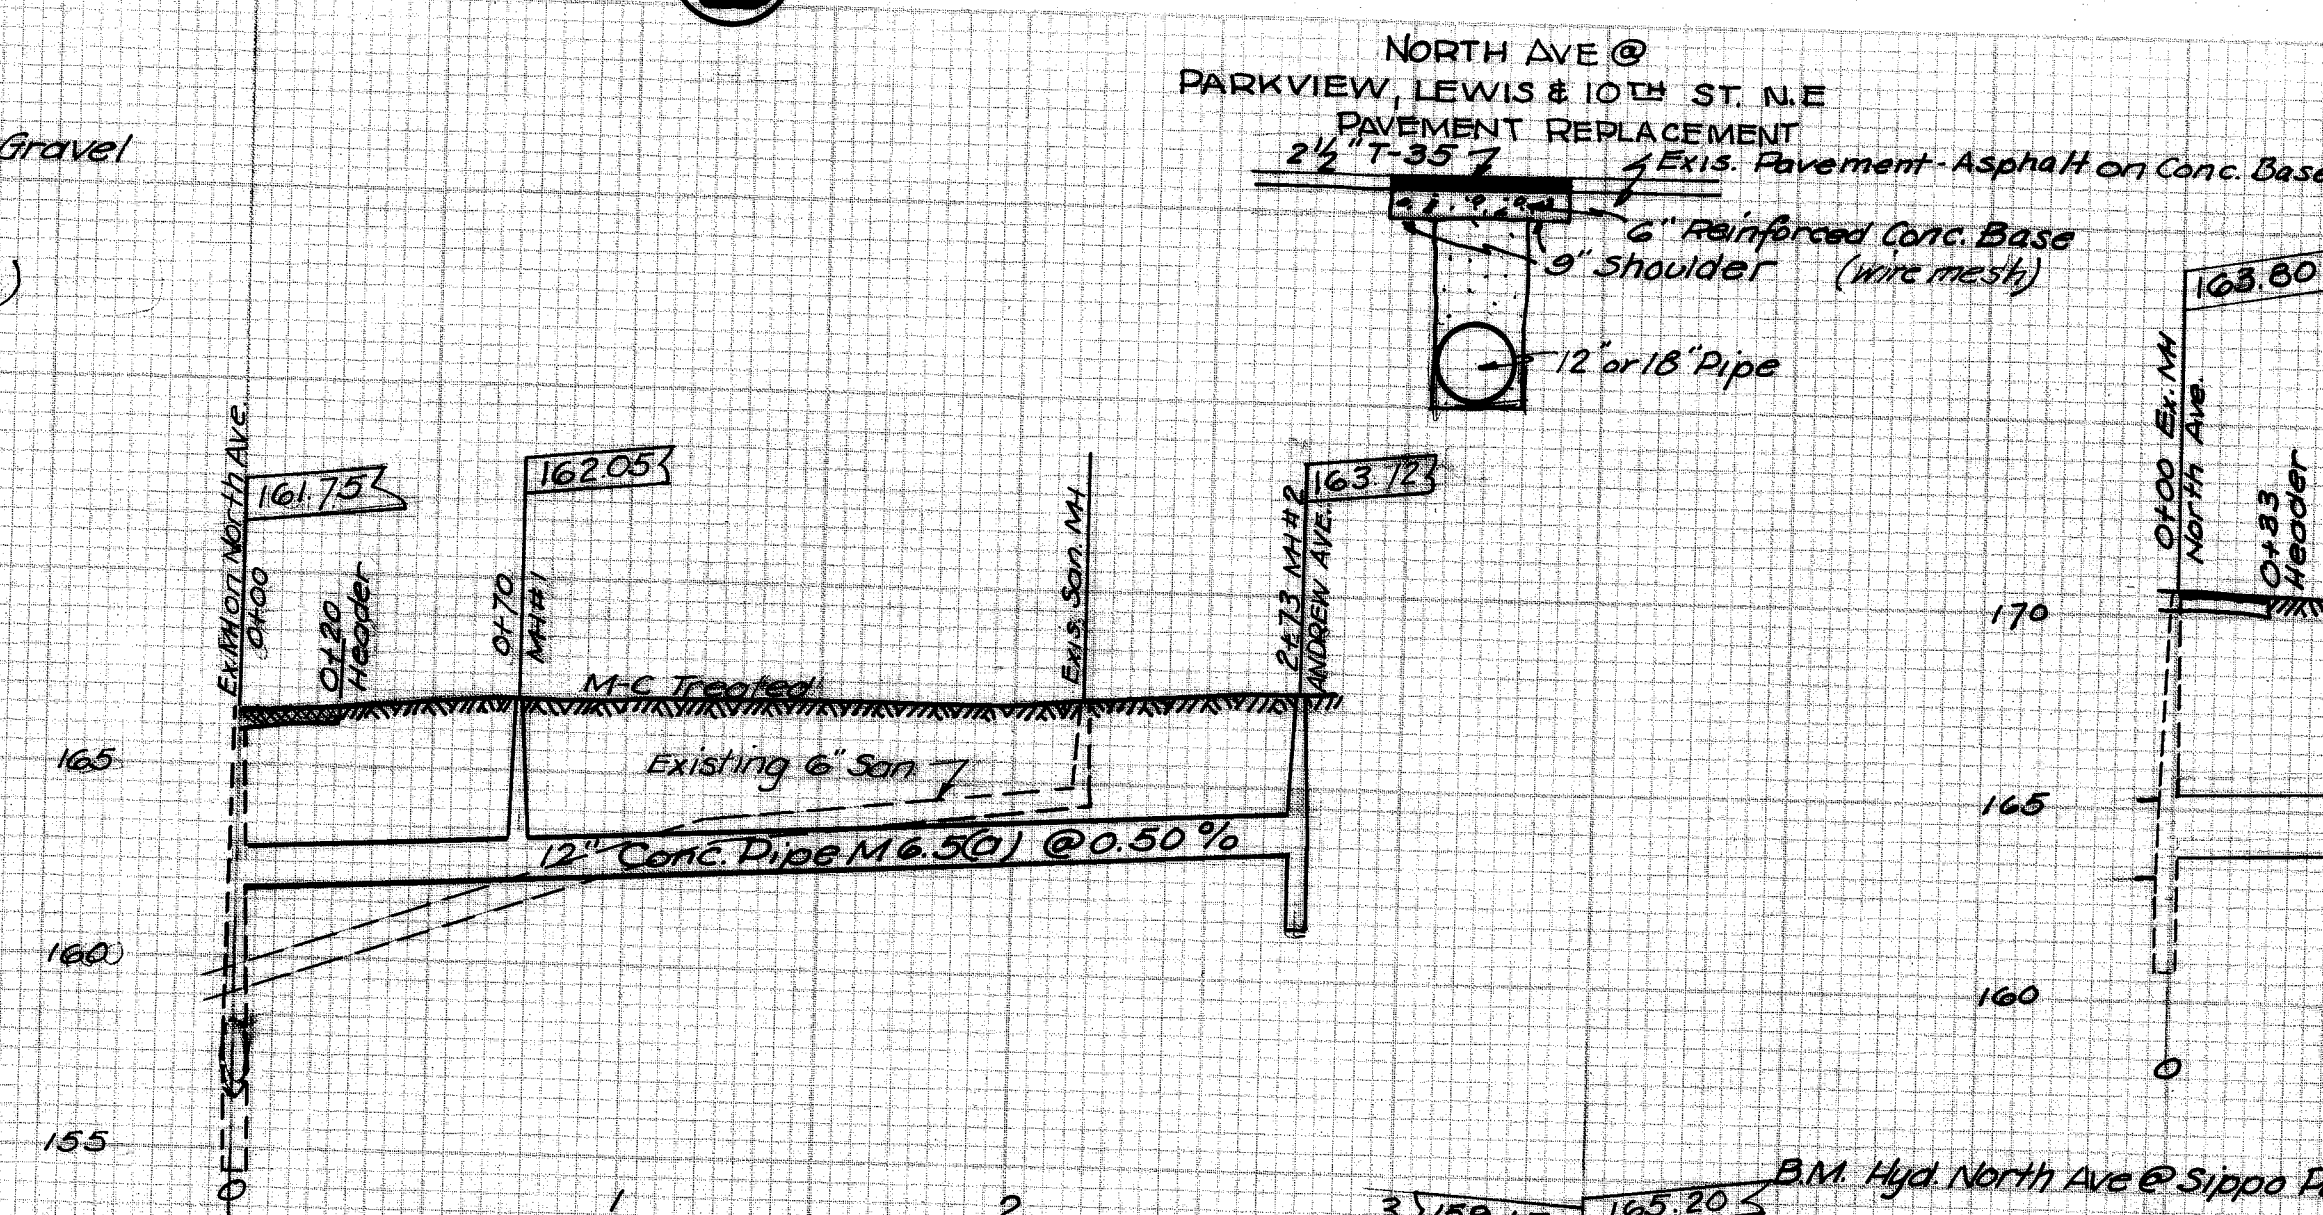
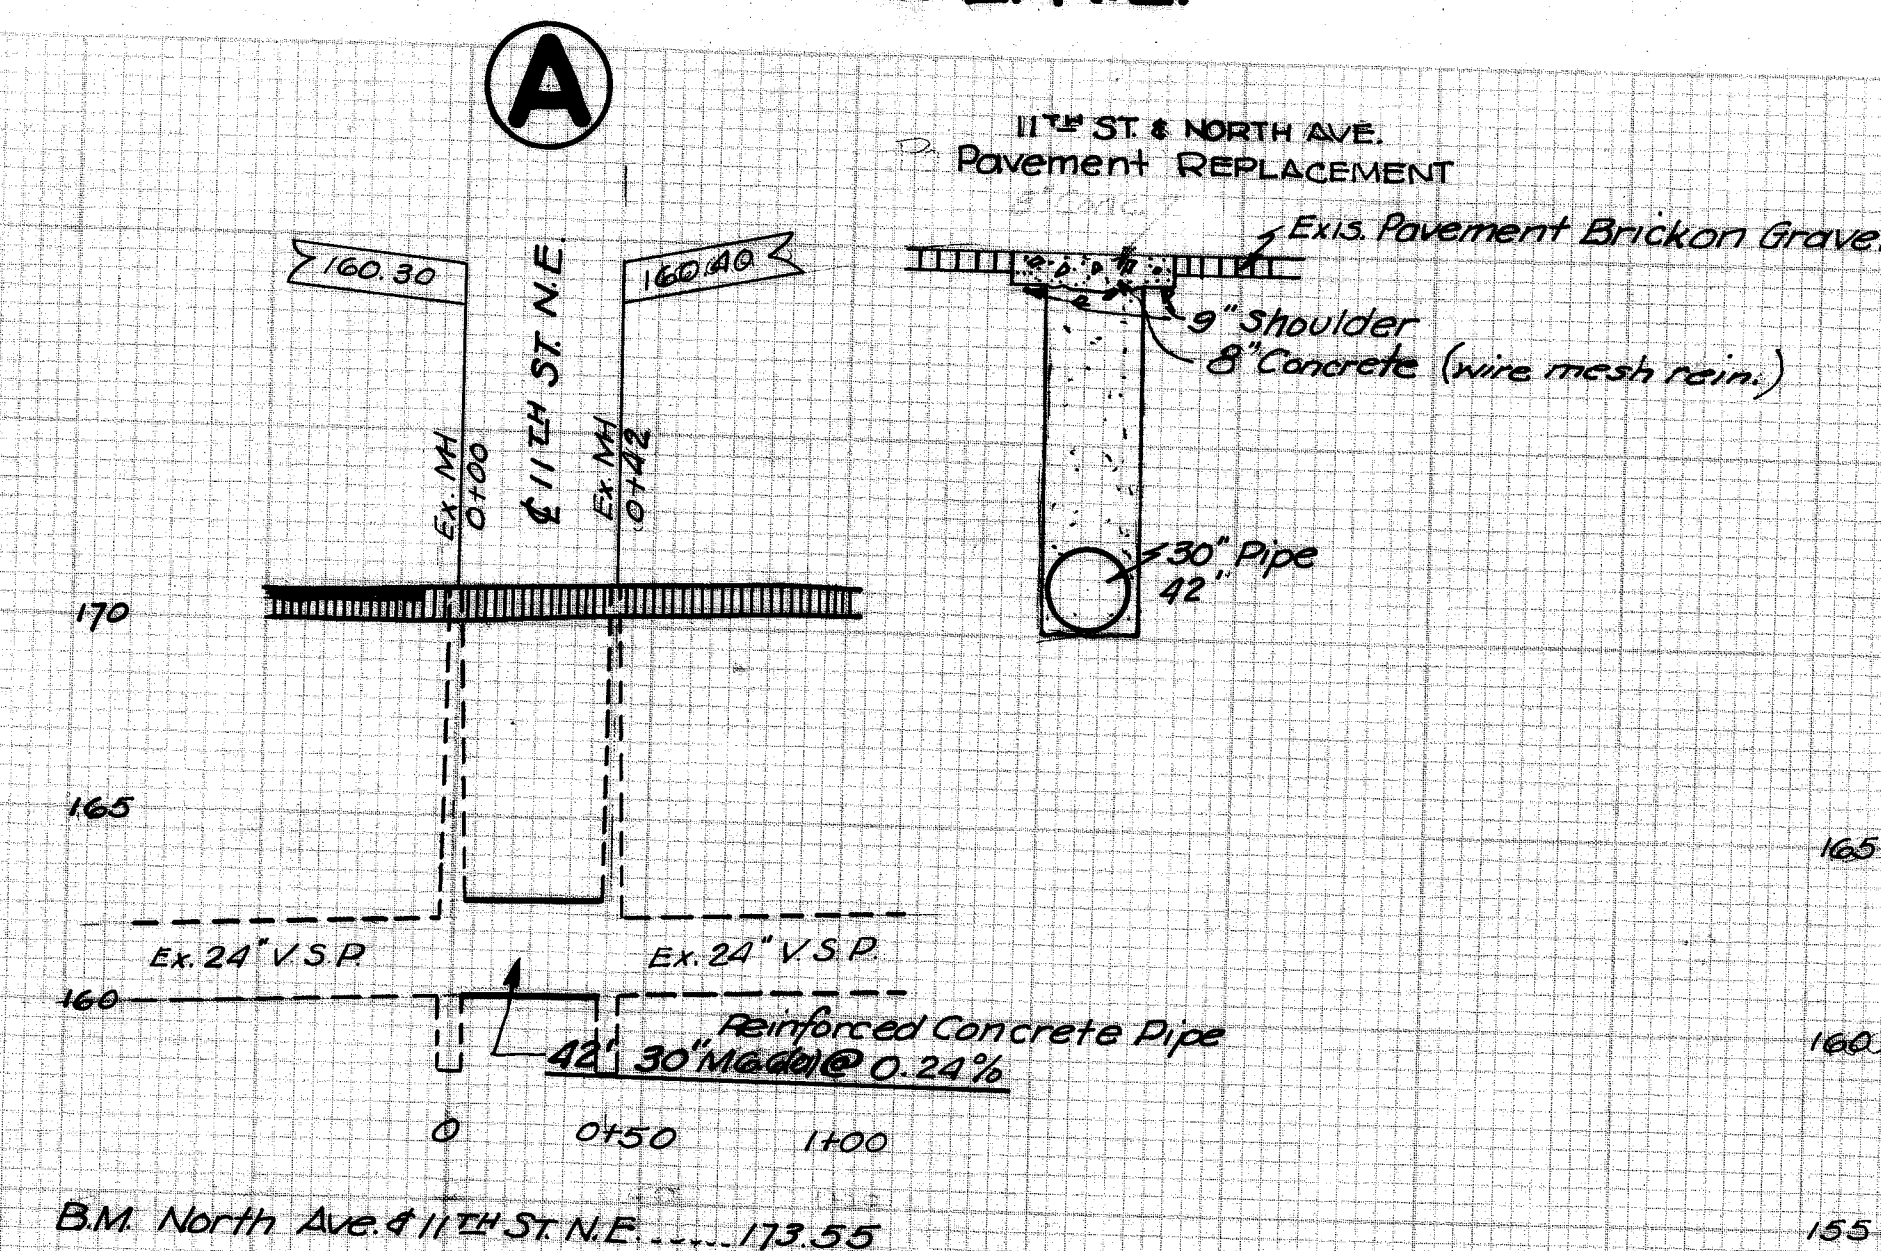
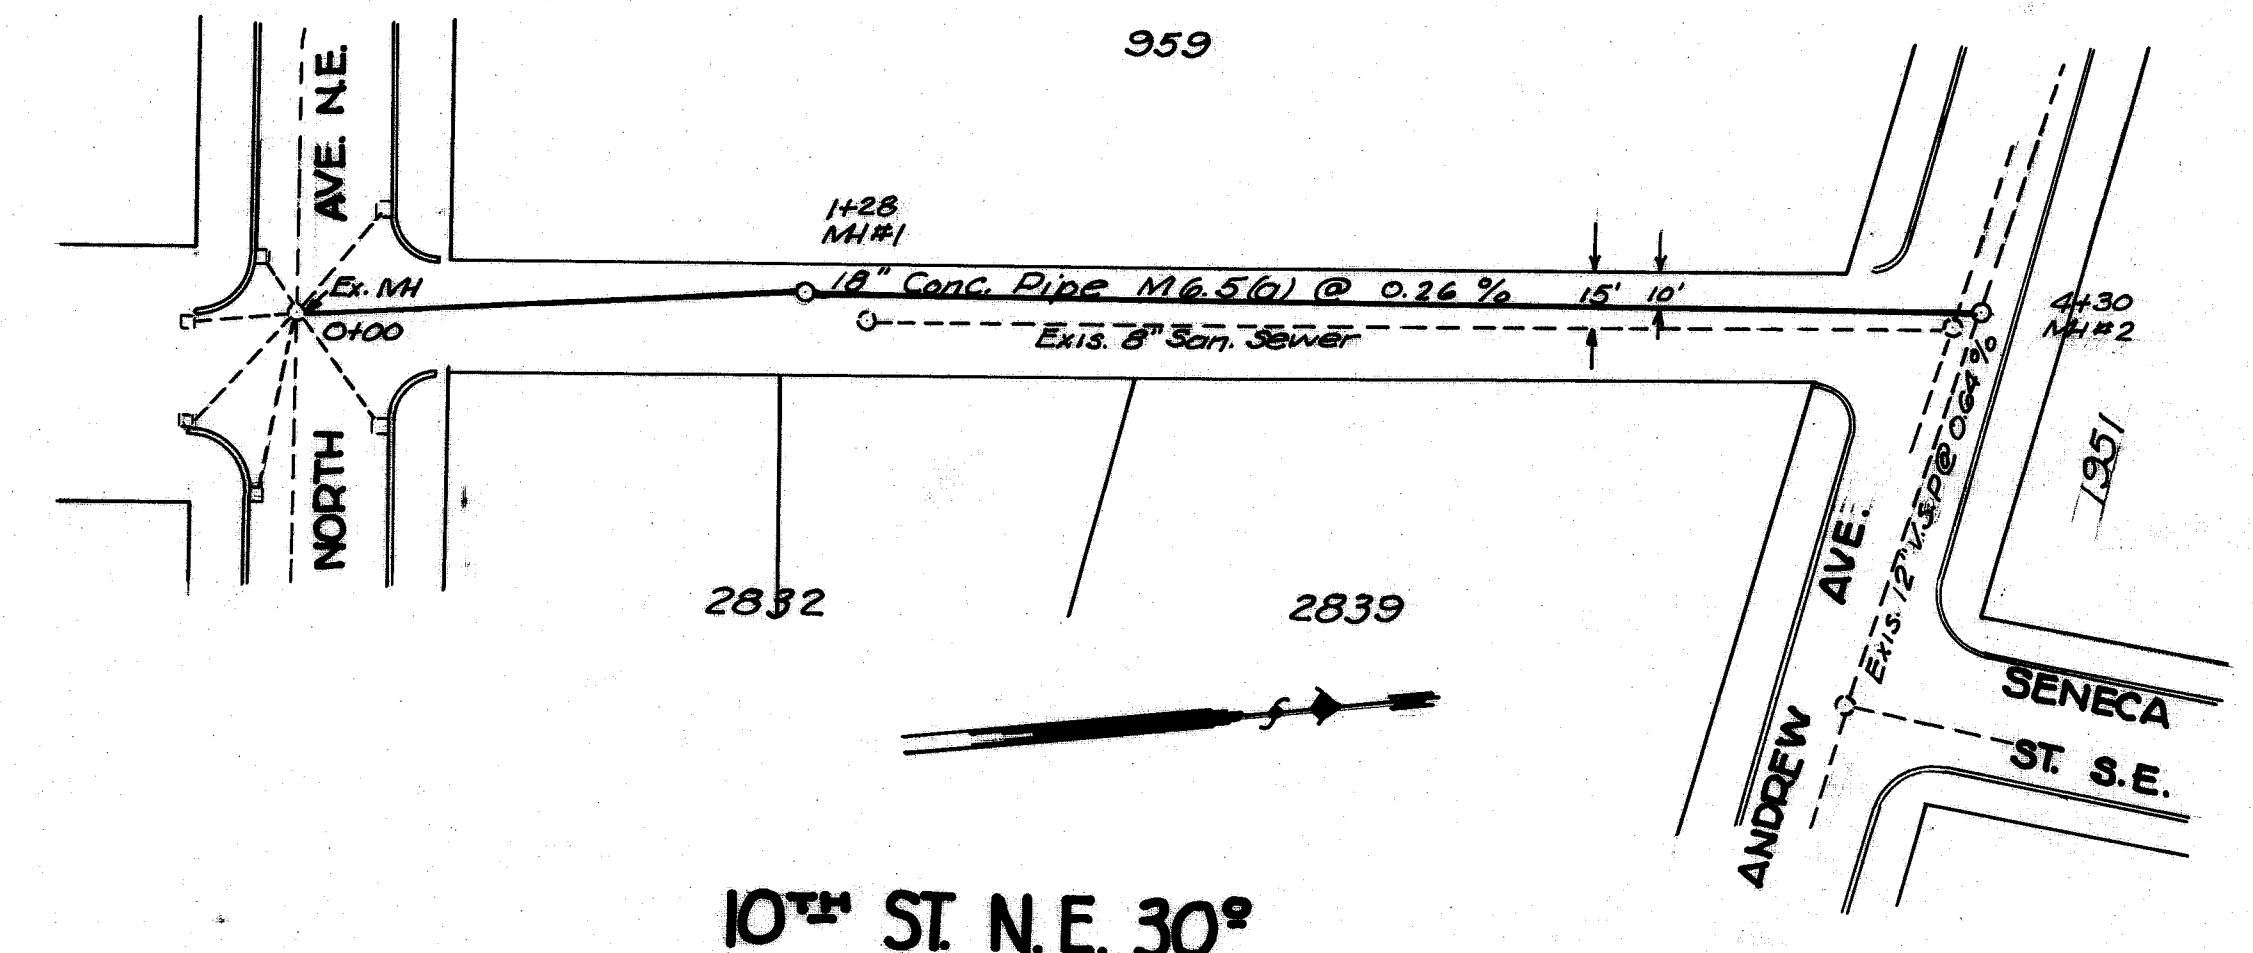
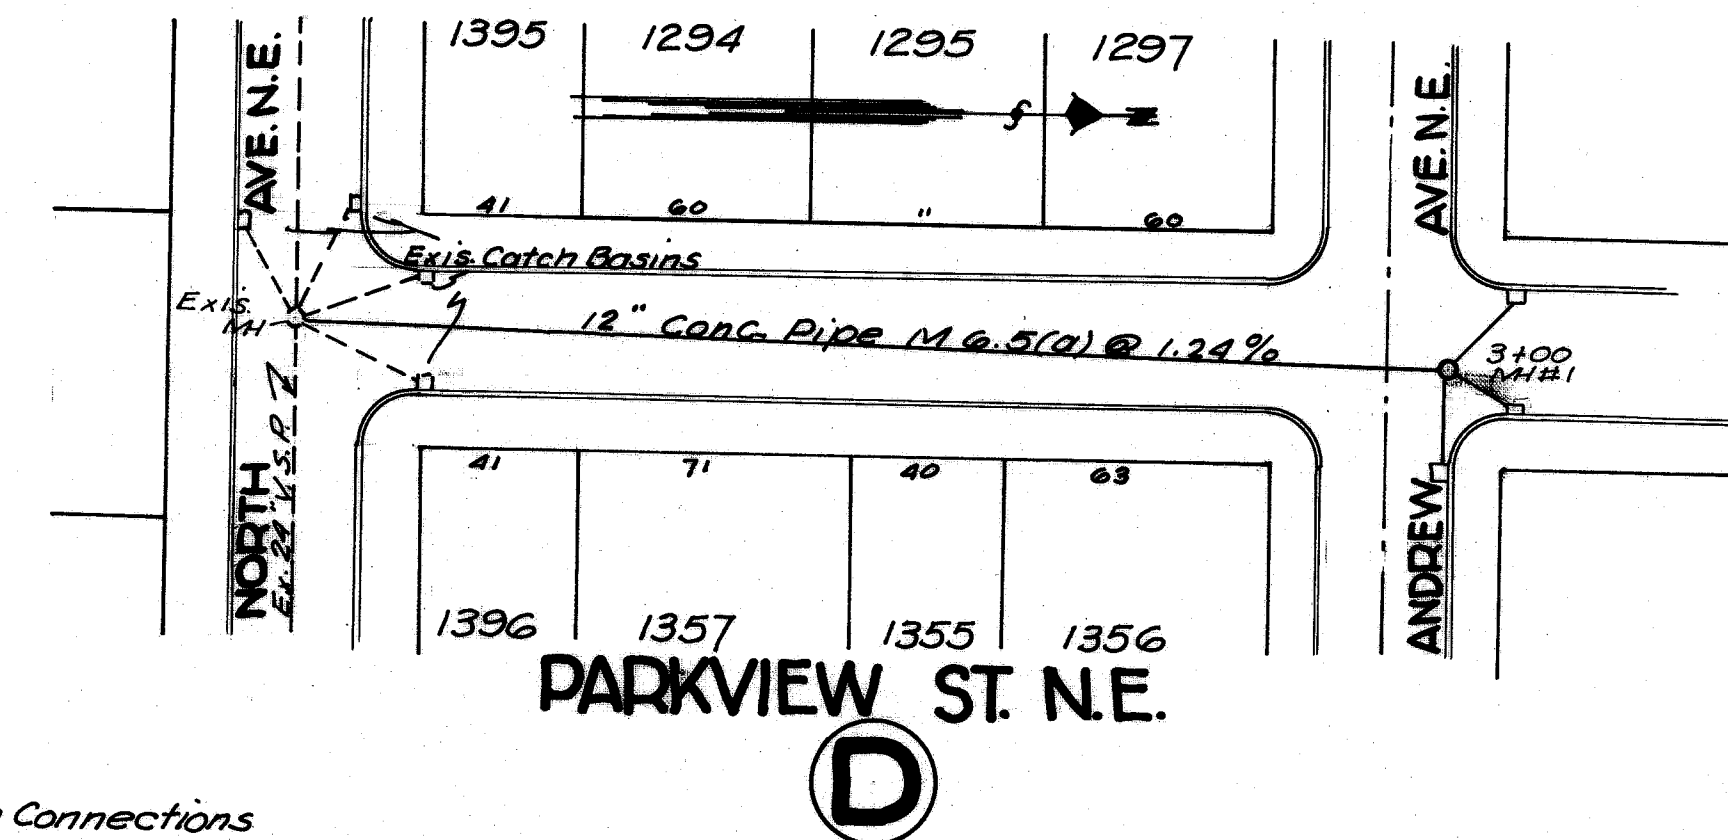
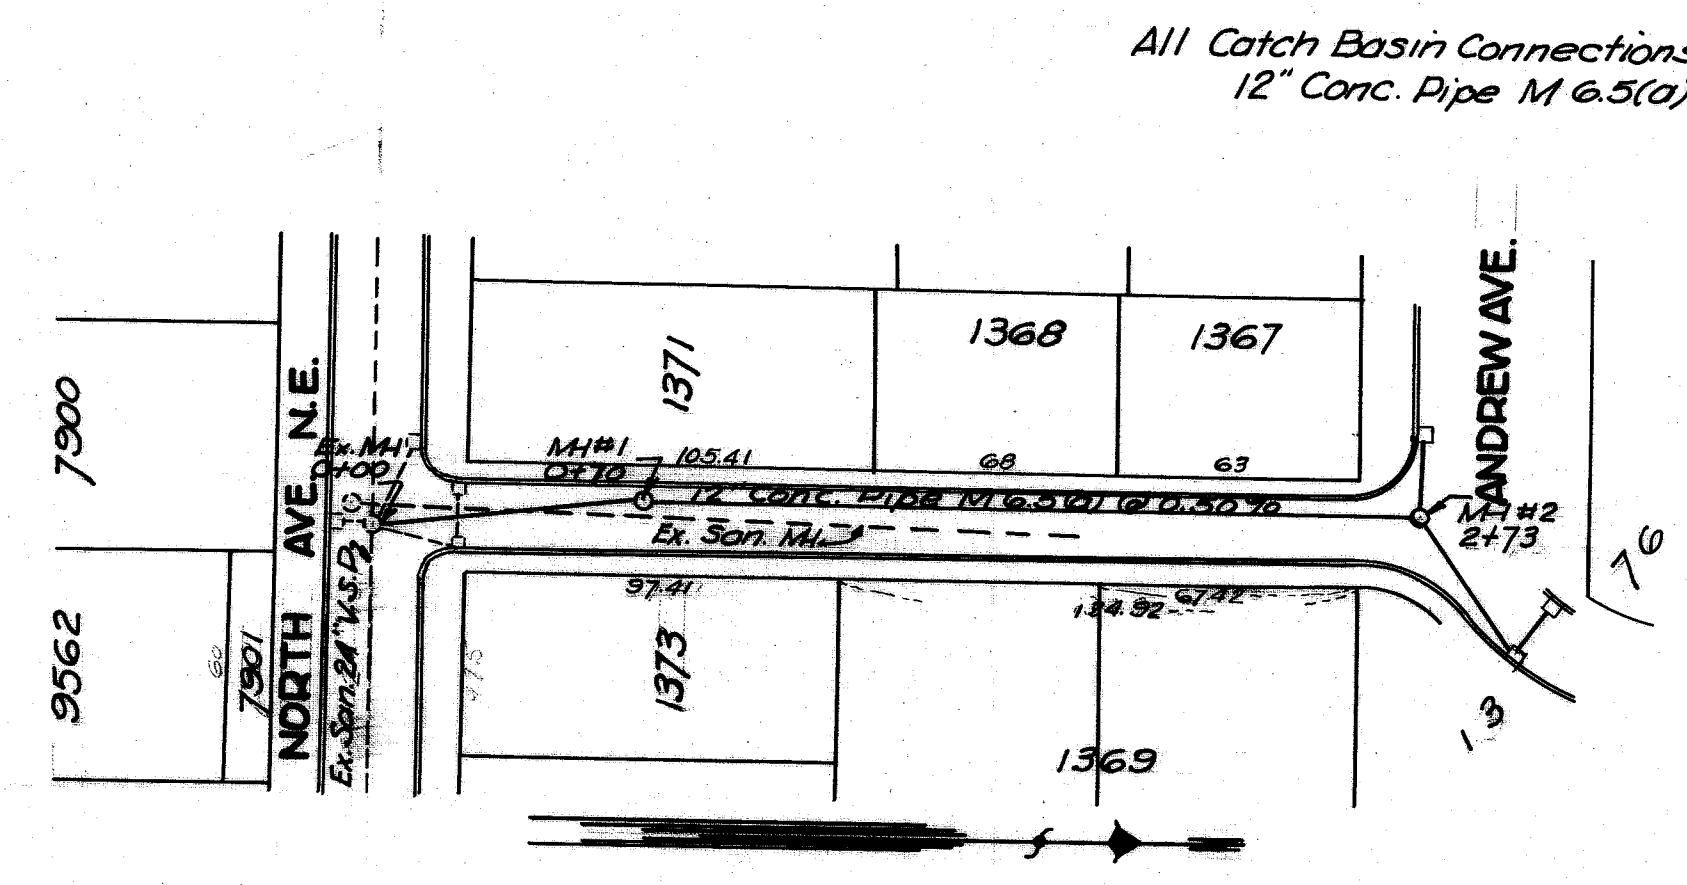
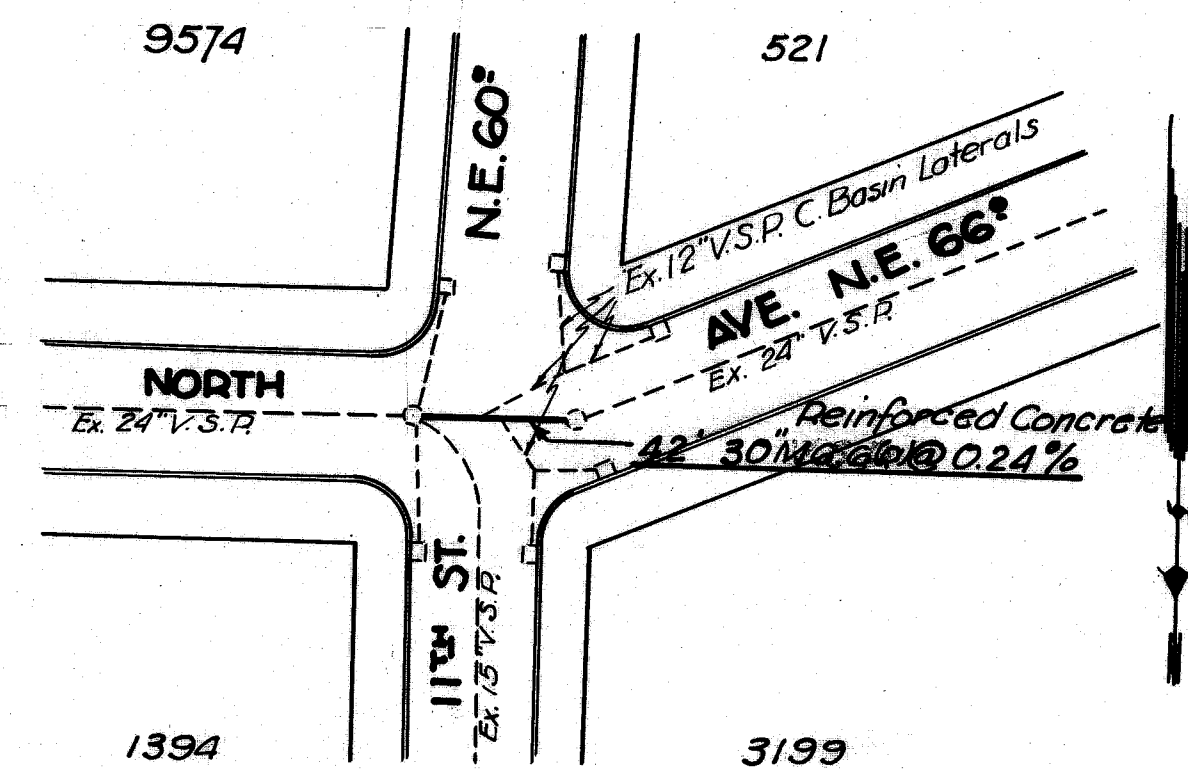


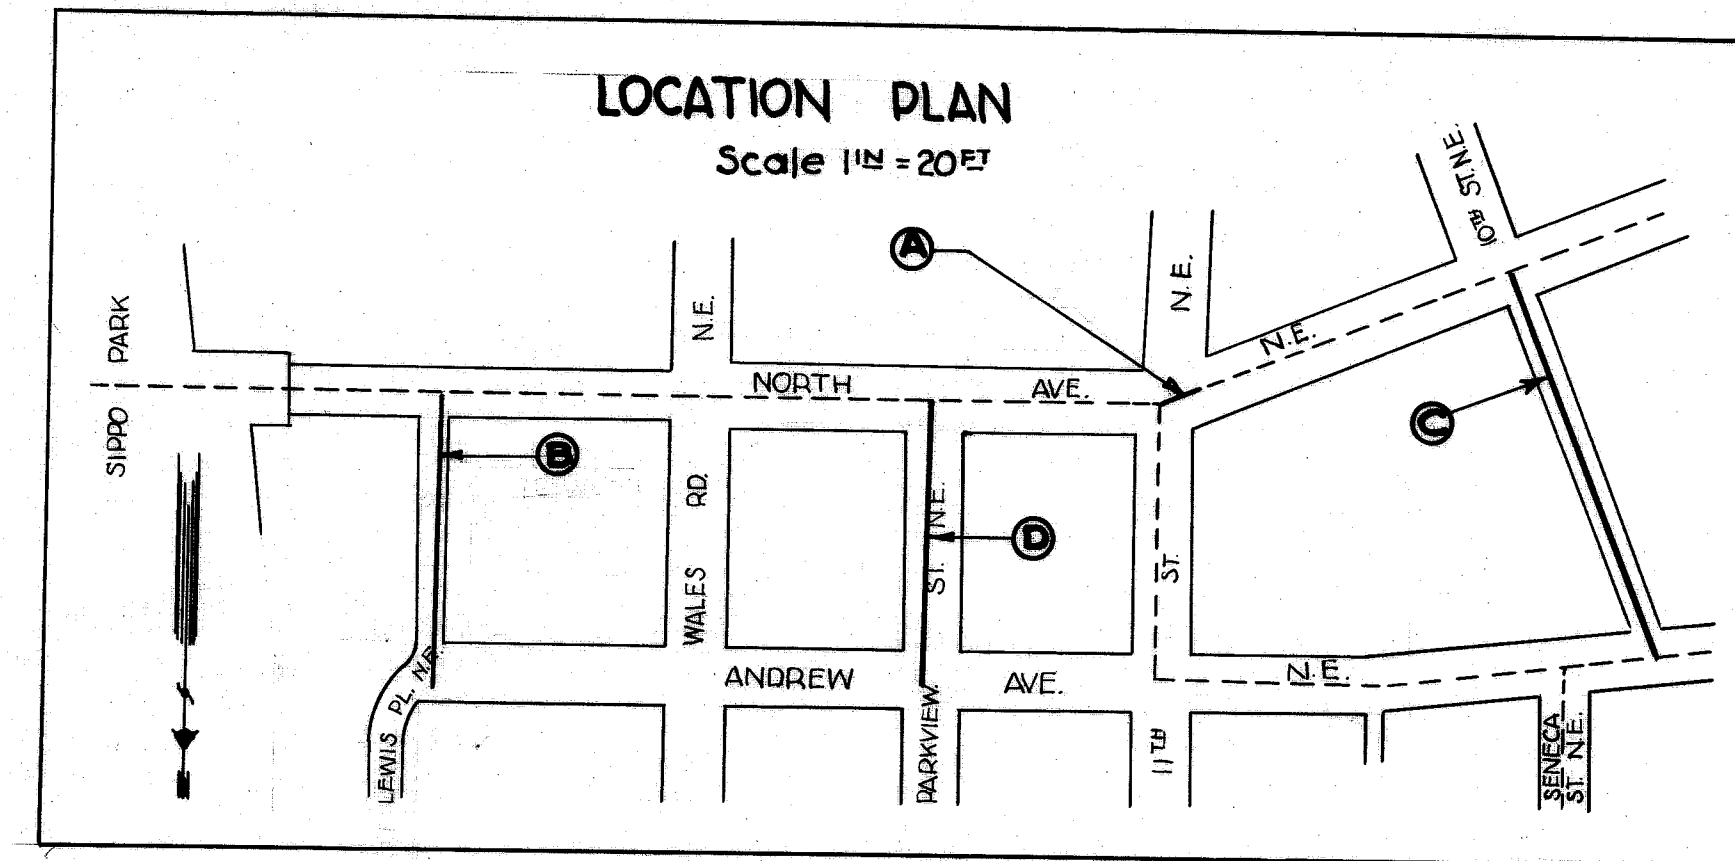

NOTE:

- 1- All Concrete pipe to be Class I and meet state specifications as noted.
- 2- Manhole castings to be Massillon Standard furnished by contractor, cost to be included in price per vertical foot of Manhole.
- 3- Catch Basin castings to be Massillon Standard Type B (32" x 32") furnished by contractor. Cost to be included in cost per basin.
- 4- Manholes may be constructed with brick or concrete manhole block.
- 5- Trench to be kept backfilled a maximum distance of 50' back of machine.
- 6- Top 18" of all trenches to be filled with gravel (cost to be included in bid per foot of Main).
- 7- Trenches to be puddled to the satisfaction of the inspector and must be maintained by the contractor for a period of one year or until oiled by City.
- 8- Clean-up of project to meet approval of inspector before final acceptance by City.

9- Joints to be 1:2 mortar or approved asphaltic.
Jute to be used with mortar on bell and spigot type.
10- Trenches in pavement to be machine tamped.

CITY OF MASSILLON, OHIO

ANDREW AVE. N.E.

STORM SEWER

NORTH AVE @ 11TH ST. N.E. - LEWIS PL. N.E.
ANDREW AVE. - 10TH ST. N.E.

Approved: *[Signature]* CITY ENGINEER

Dr. by *[Signature]* Nov. 26, 1934

FILE NO. S.E. 463