

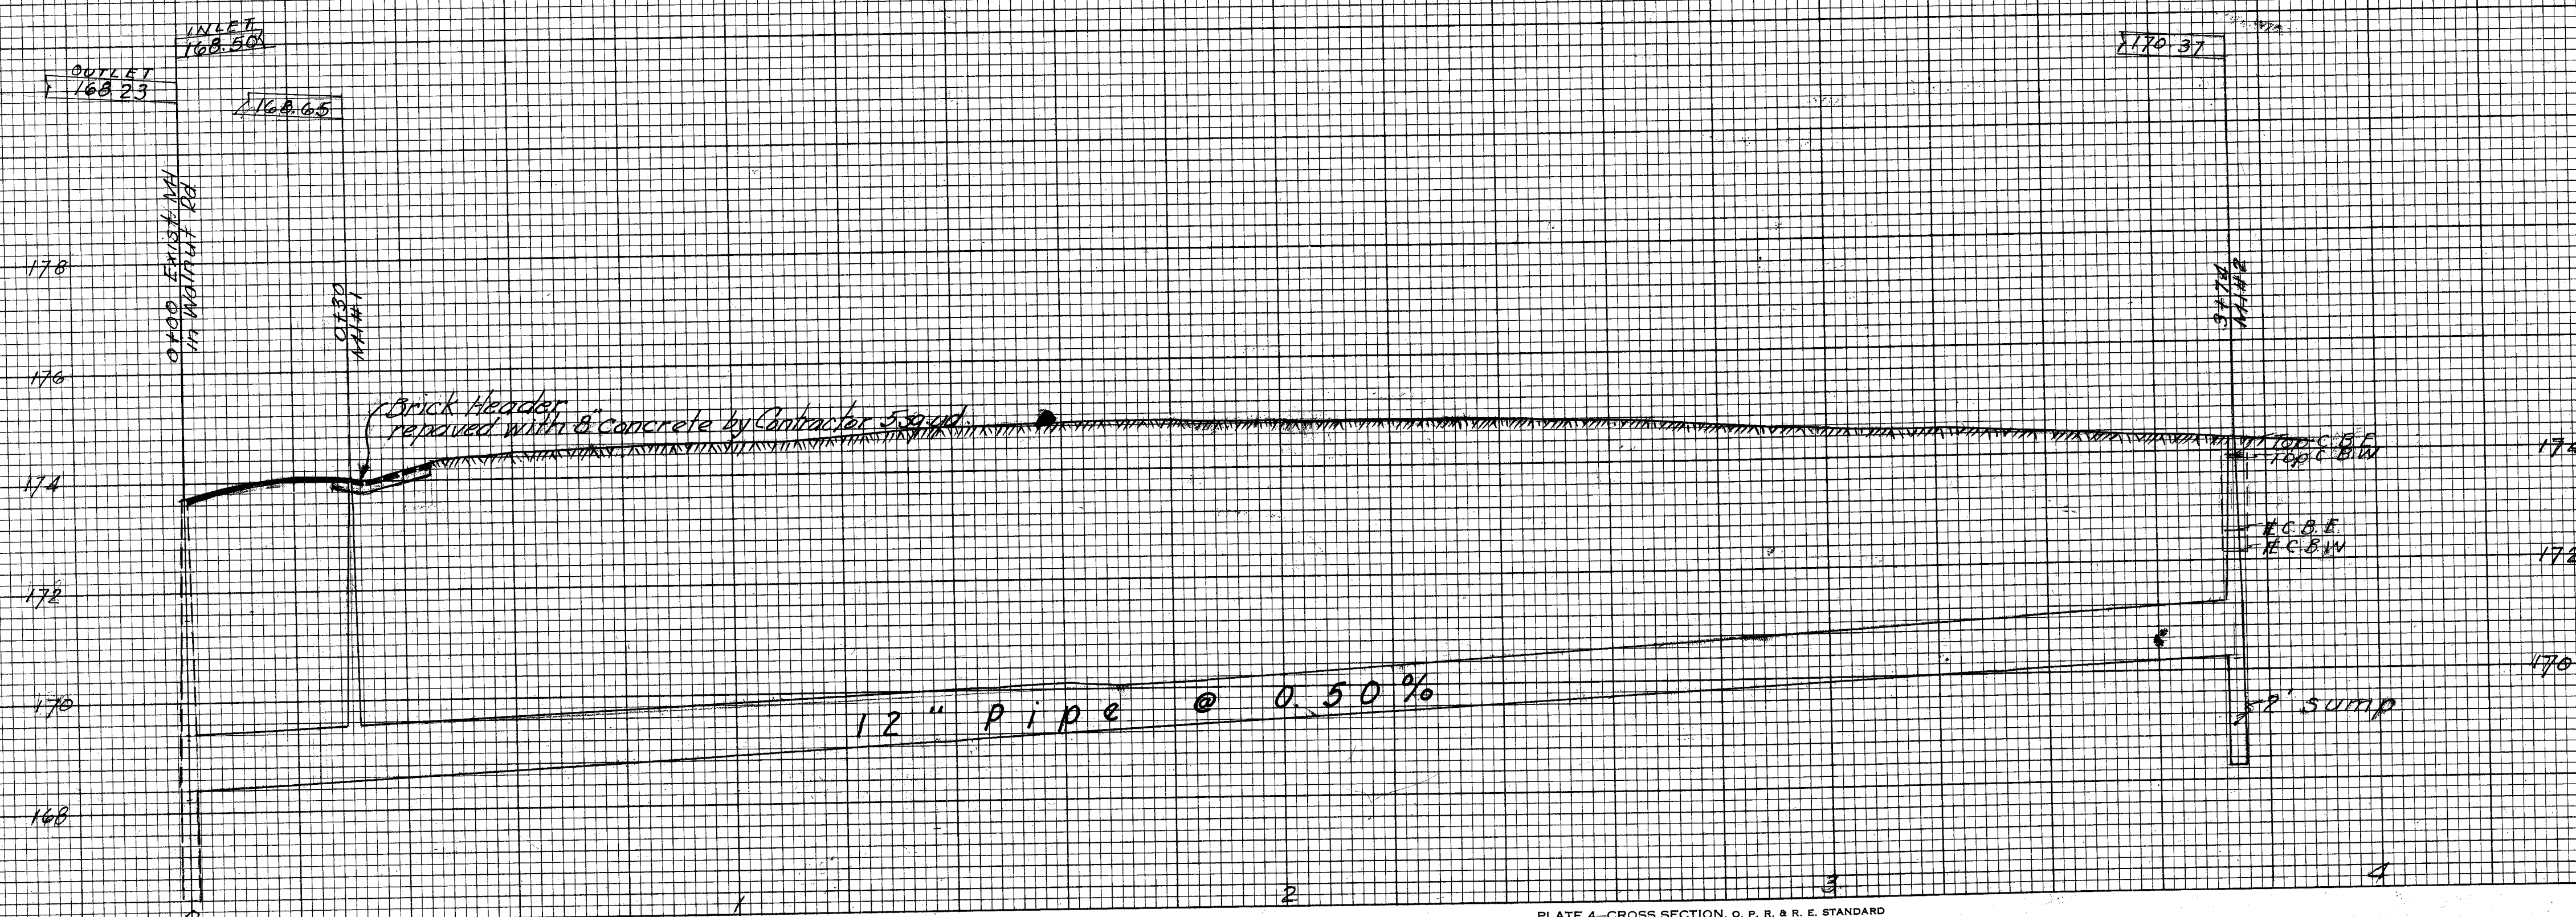


ORIGINAL SURVEY	BY	DATE
SURVEYED		
PLOTTED		
TEMPLATE		
NOTE BOOK		
AREAS		
AREAS CHECKED		
NO.		

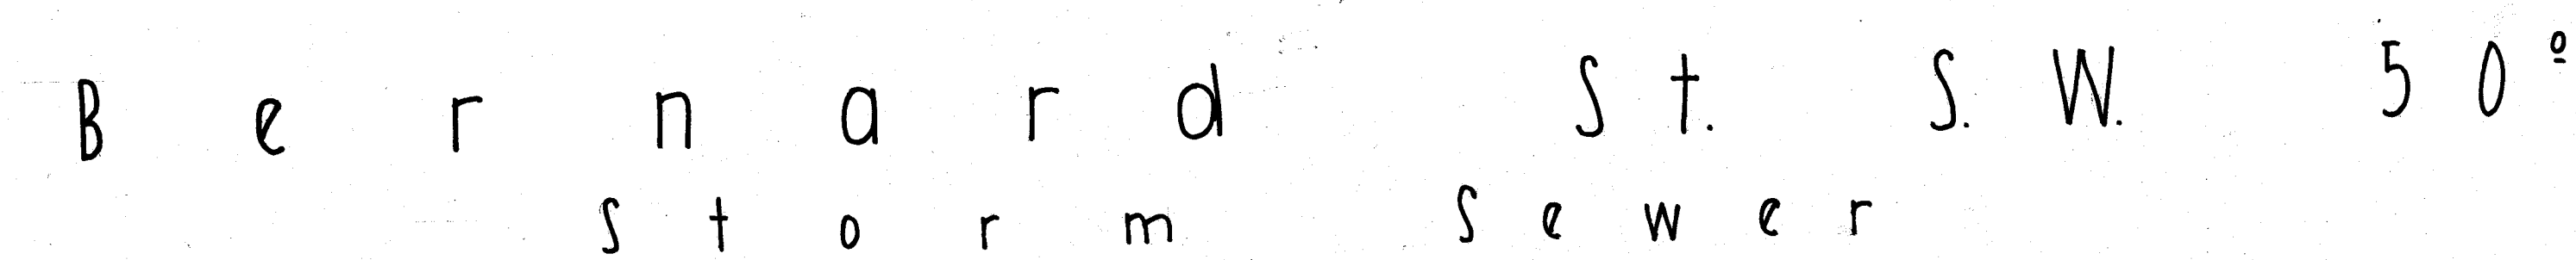

All pipe to be Class I Vitrified or Concrete (M6.6b)
Manholes to be Massillon Standard (brick or concrete block)
Manhole Steps to be Massillon Standard)
Catch Basins to be constructed with brick pavers or solid Conc. blocks.
Mortar to be 1:2 mix
Backfilling to be as noted on detailed sketch
Project to be neatly cleaned up of excess dirt and debris by Contractor.
as ordered by Inspector.
Contractor to maintain trenches for a period of 1 year or until ordered by City.

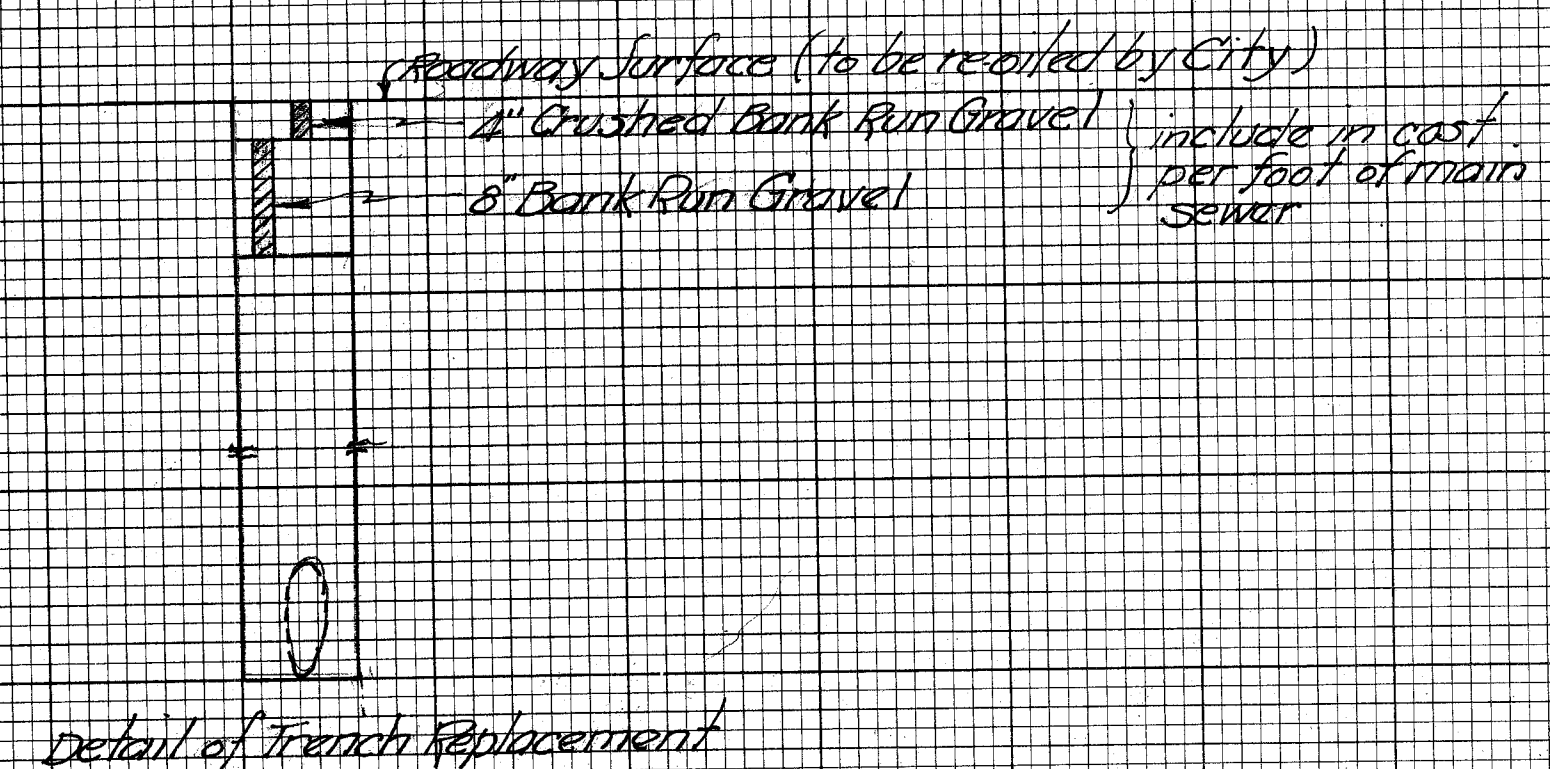

CITY OF MASSILLON, OHIO
Bernard St. S.W. 50'
Storm Sewer
Walnut Rd. S.W. - South 374'
Approved: *John D. Orr* Dept. of Public Service
CITY ENGINEER Engineering Division
D. by *R. Wagner* March 1956 Scale: 1" = 50' Hor.
Ck. by *Alvin Elmer* 1" = 2' Ver.
File No. SE 468 Acc. No. 1929