

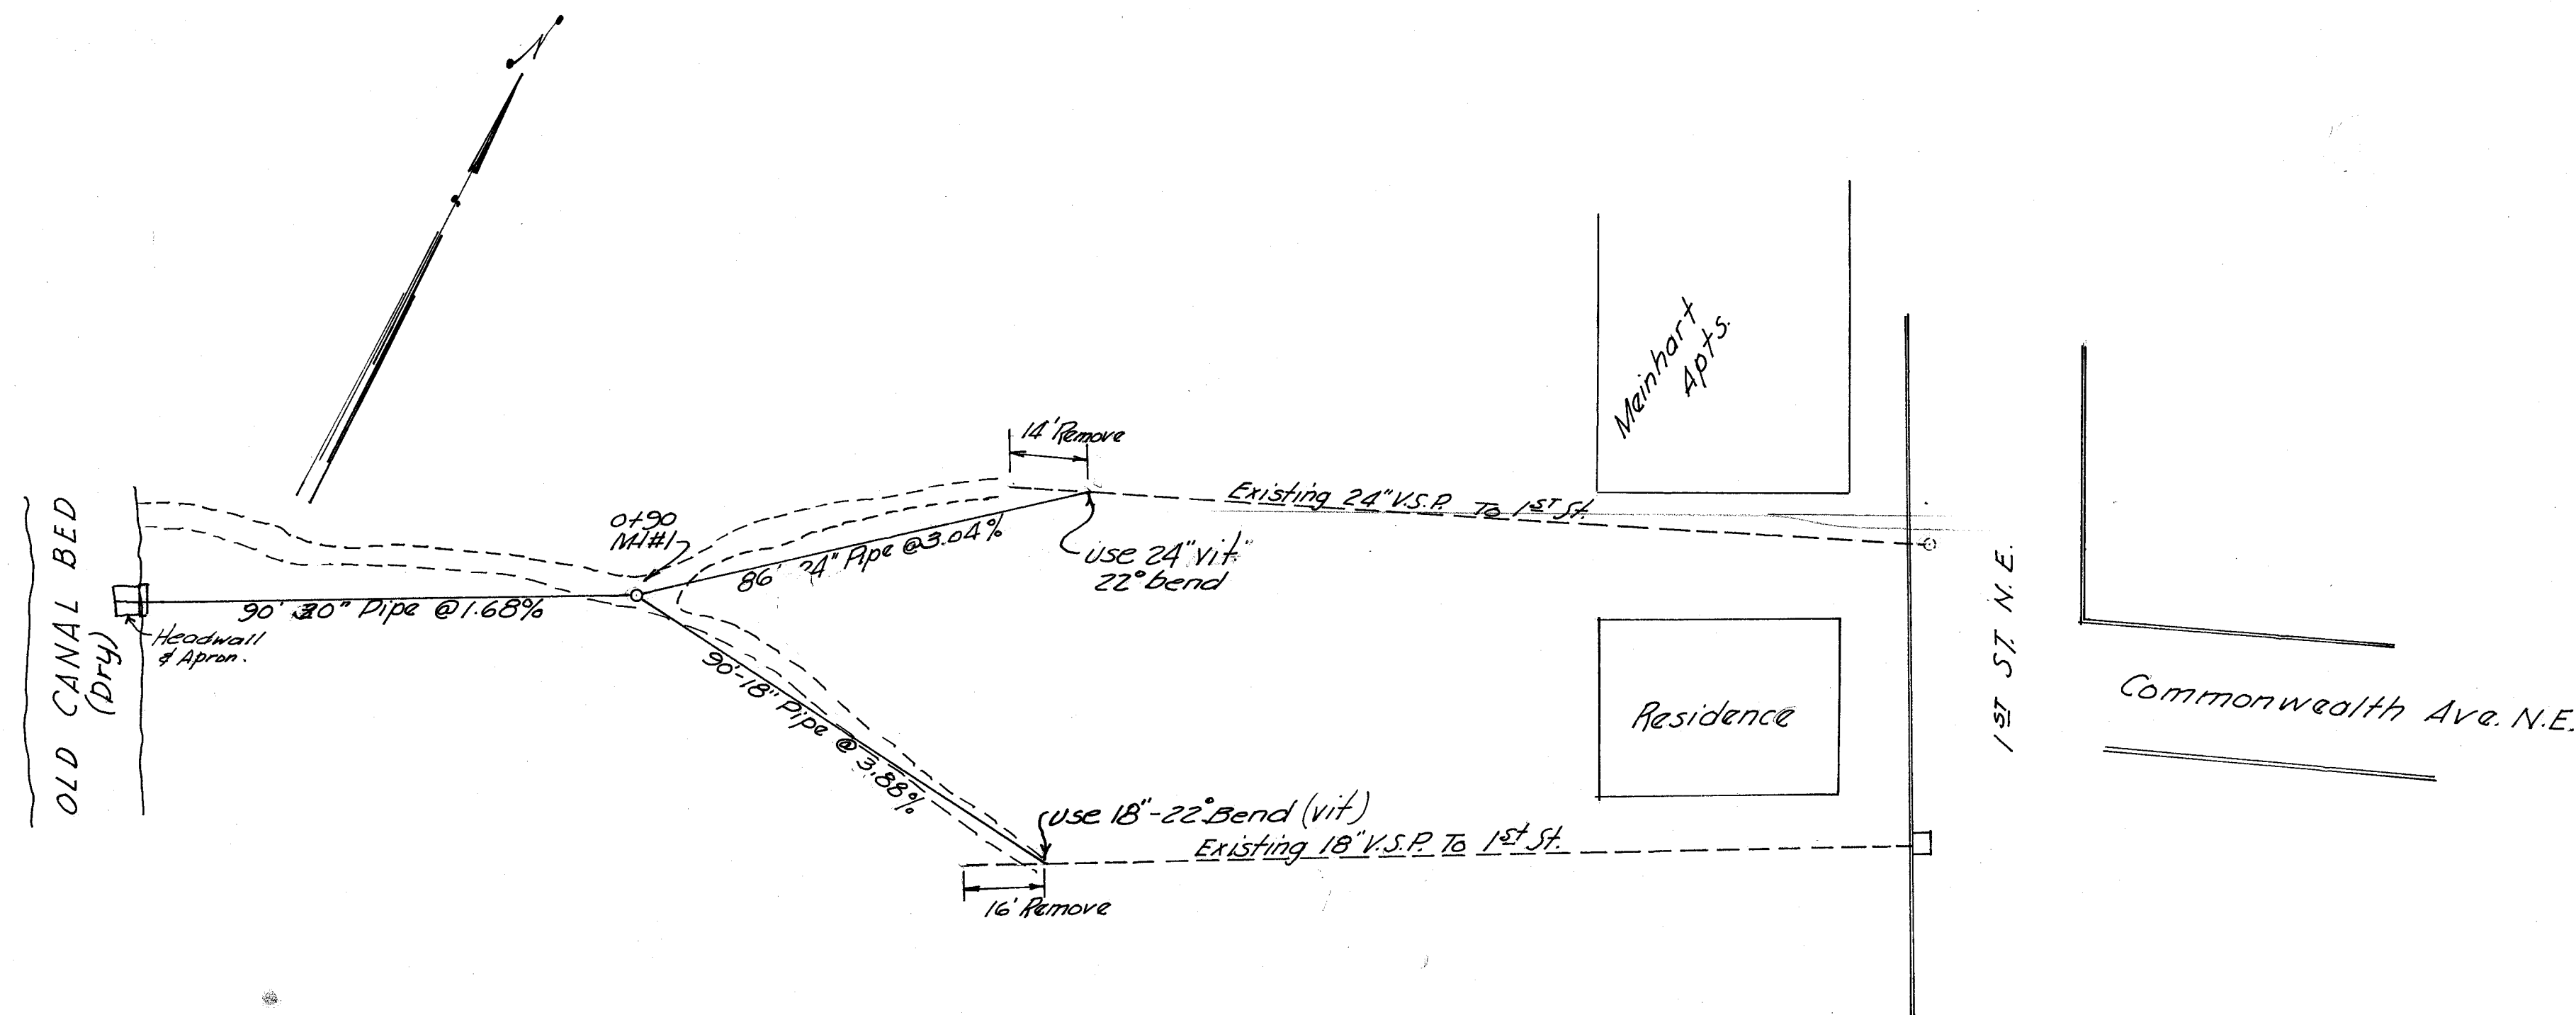


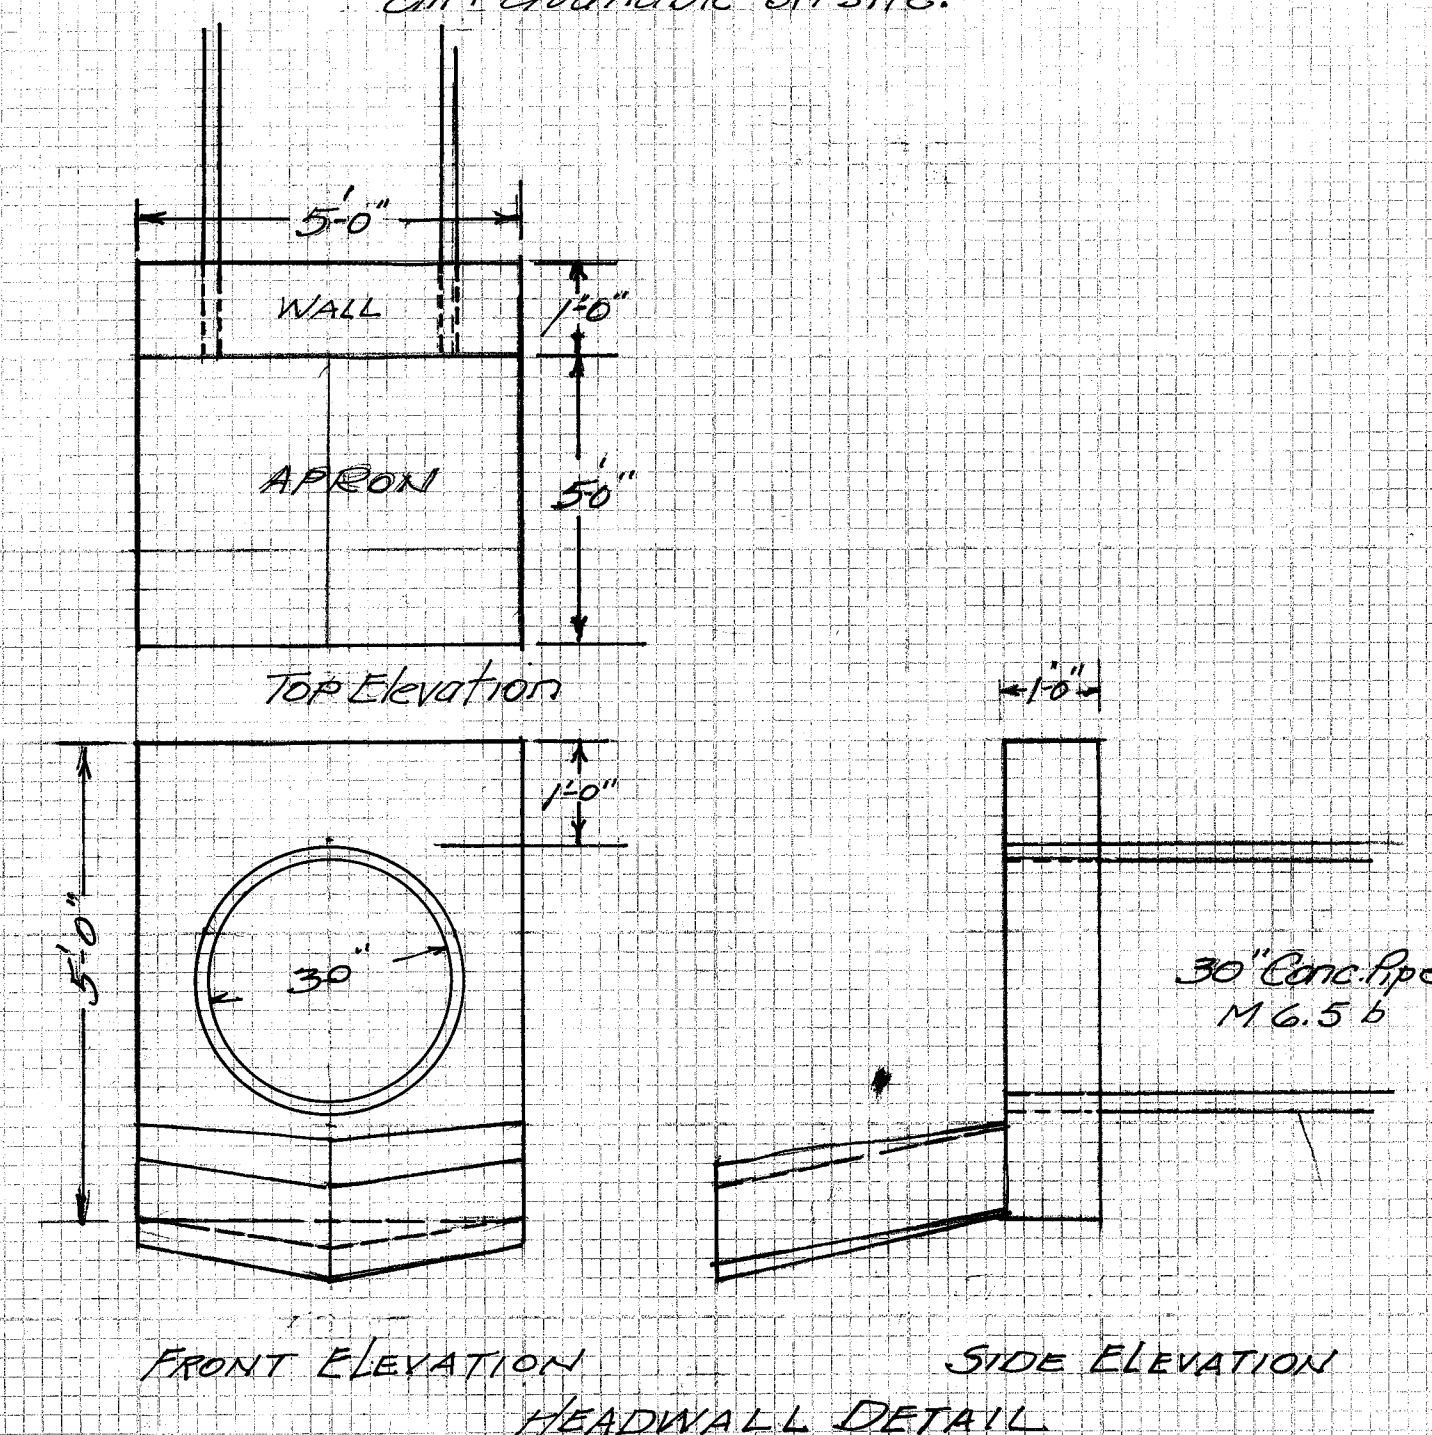

Bench Mark: Hyd. 1st St. and Commonwealth N.E. Elev. = 96.82

Note: All pipe to be Class I Vitrified or Concrete (M.G. 5 b)
 Manholes to be Massillon Standard (brick pavers or concrete block)
 Manhole Steps to be Massillon Standard
 Mortar to be 1:2 mix
 Pipe to be covered with excess dirt
 Project to be neatly cleaned up by Contractor as ordered by Inspector.
 Ditches from ends of existing sewers to be leveled off and filled; dirt available on site.

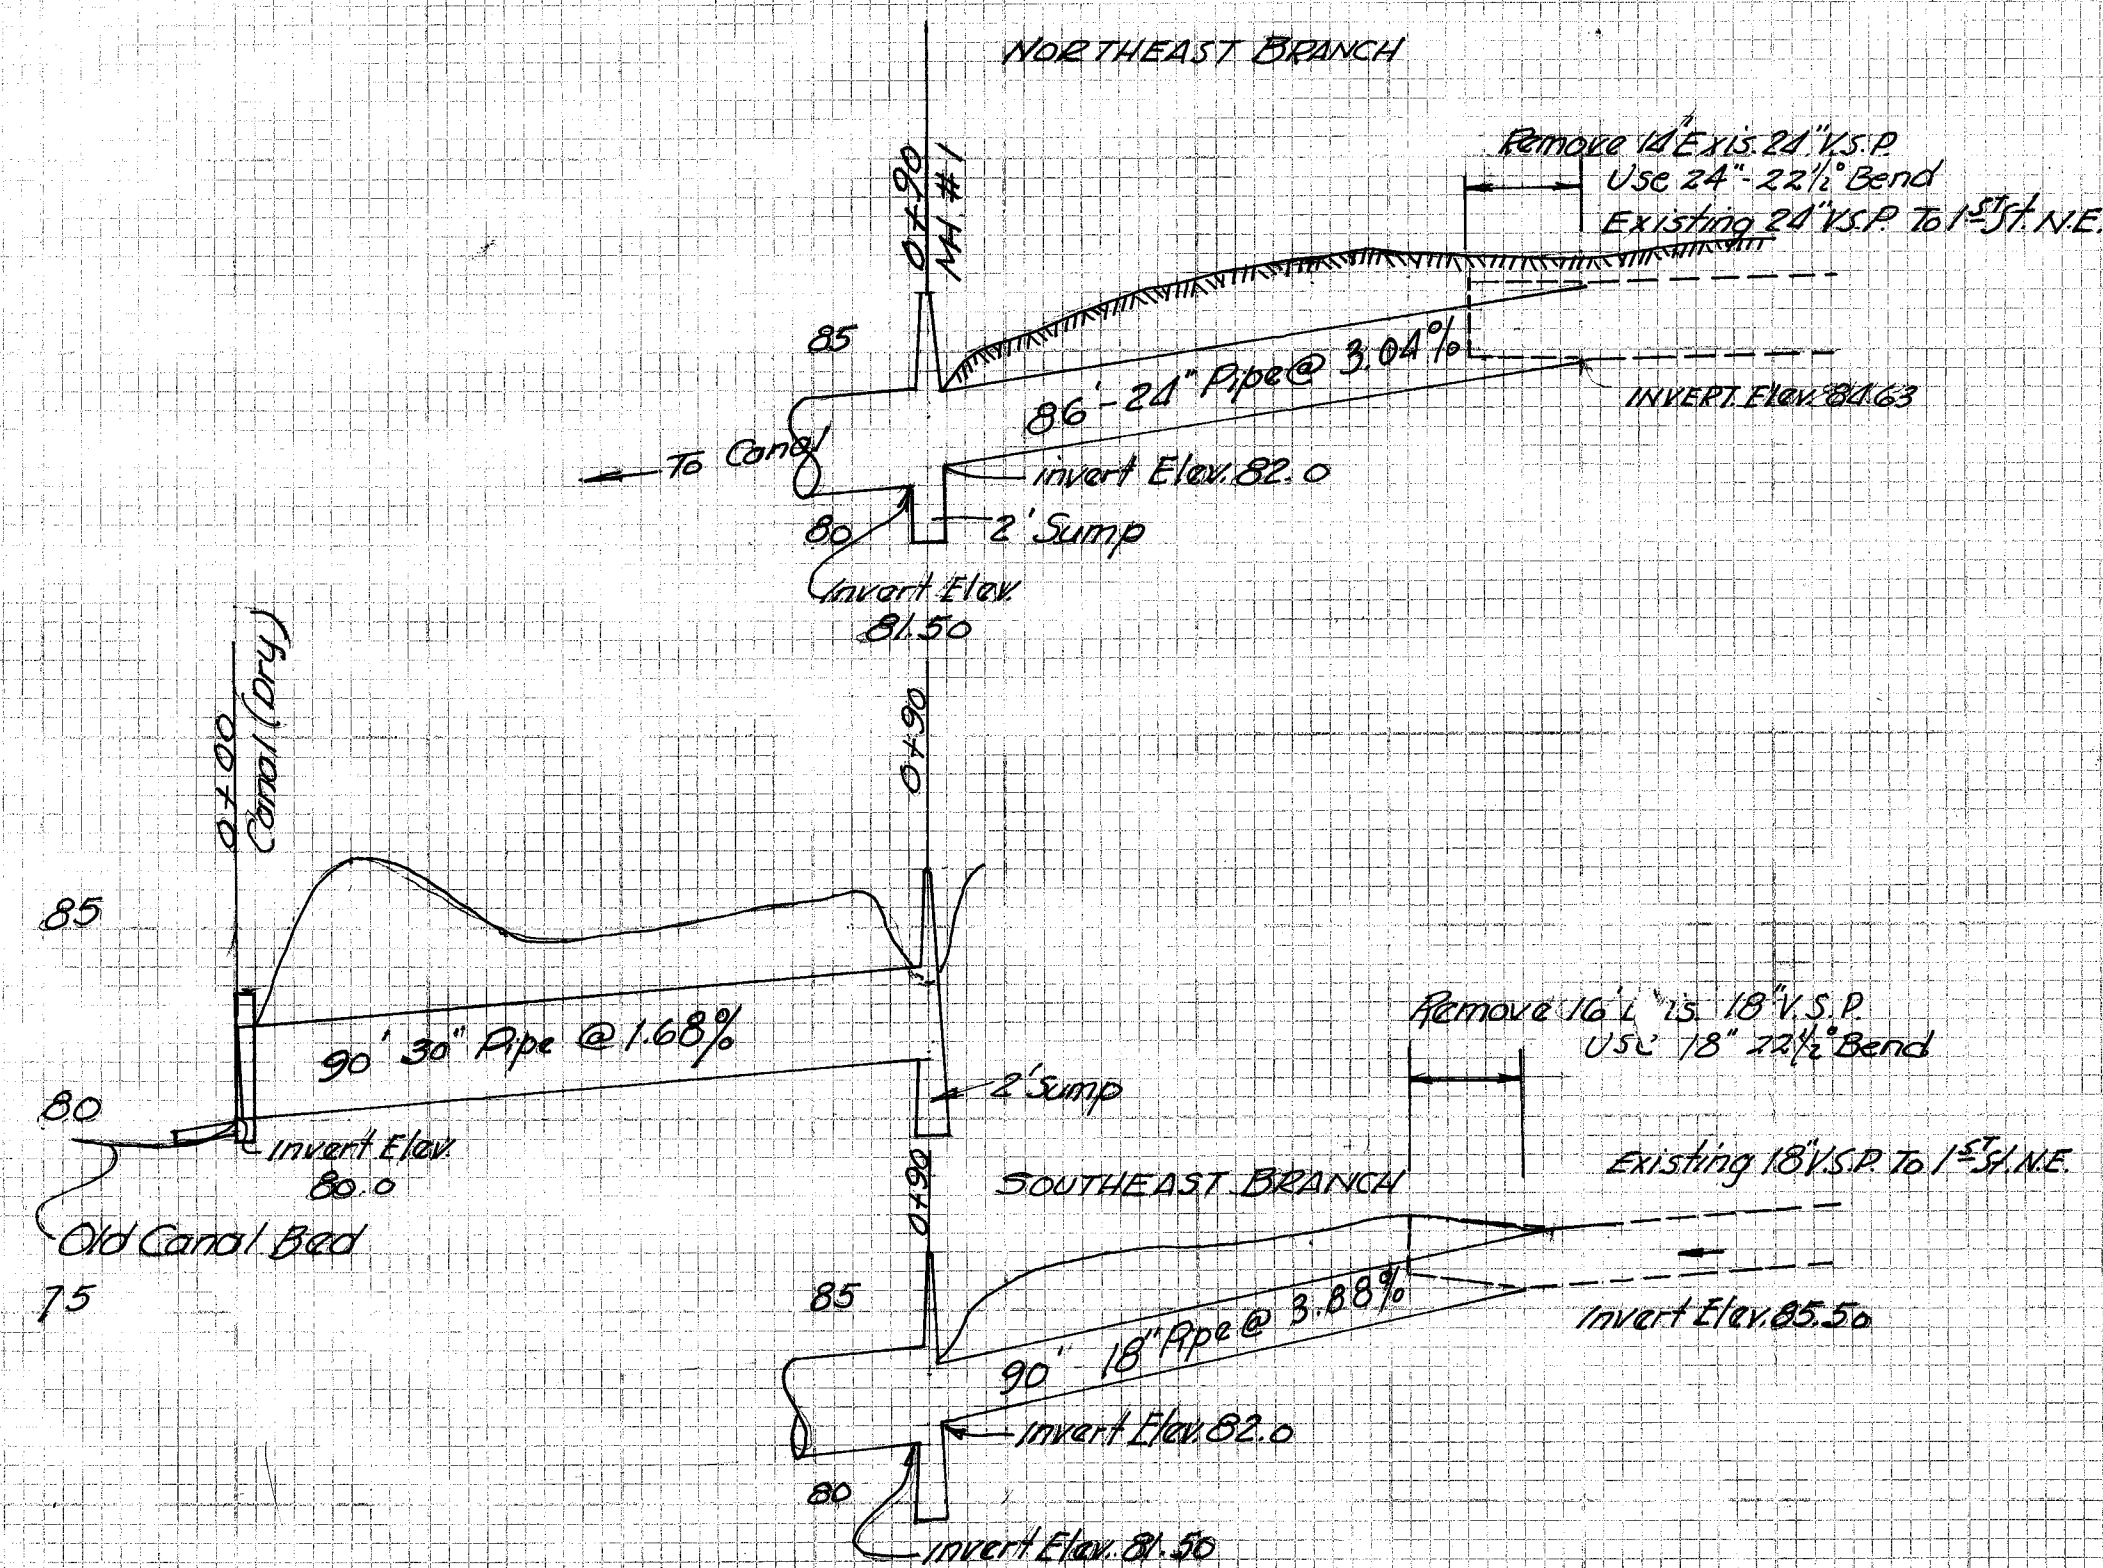

CITY OF MASSILLON, OHIO			
STORM SEWER			
WEST OF COMMONWEALTH AVE. N.E.			
1ST ST. N.E. WESTERLY TO CANAL			
Approved CITY ENGINEER	DEPT. OF PUBLIC SERVICE DIVISION OF ENGINEERING		
Dr. by H. M. Piper	May 9, 1956	Scale 1" = 5' Hor.	
Ch. by			
FILE NO. S.E. 470 ACC. NO. 1942			