



FINAL SURVEY	SURVEYED	DATE
	PLOTTED	BY
	NOTE BOOK	NO.
	AREAS CHECKED	

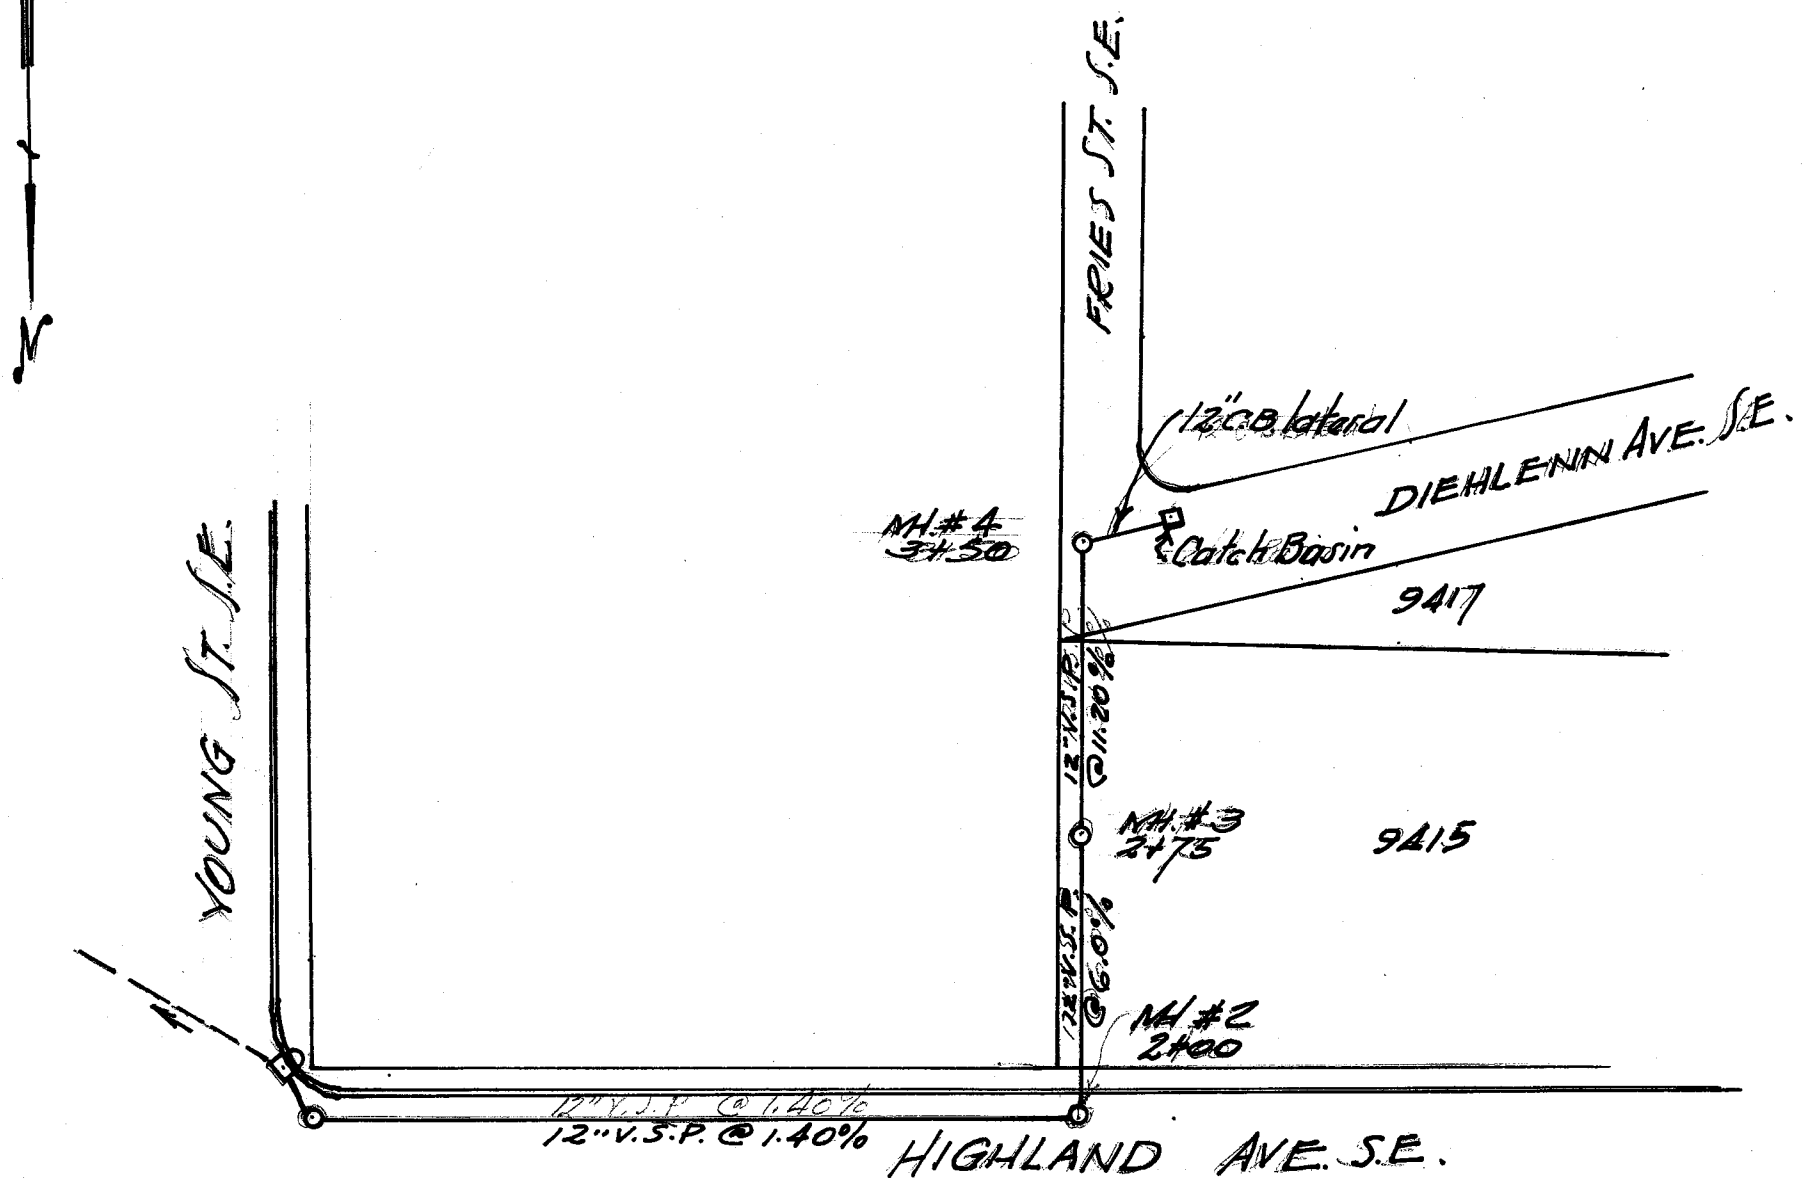

Bench Marks: Top of Storm Catch Basin
Highland & Young S.E. = 100.0 (Assumed)

Note: All pipe to be Class I.
Manholes may be brick or concrete manhole block.
Top 18" of trenches in streets to be crushed bank run gravel.
Manhole Castings & steps and C. Basin grates to be Morrison Standard.
Joints to be slipseal or mortar (with pipe).
Project to be neatly cleaned up before final acceptance.

ORIGINAL SURVEY	SURVEYED	DATE
	PLOTTED	BY
	NOTE BOOK	NO.
	AREAS CHECKED	

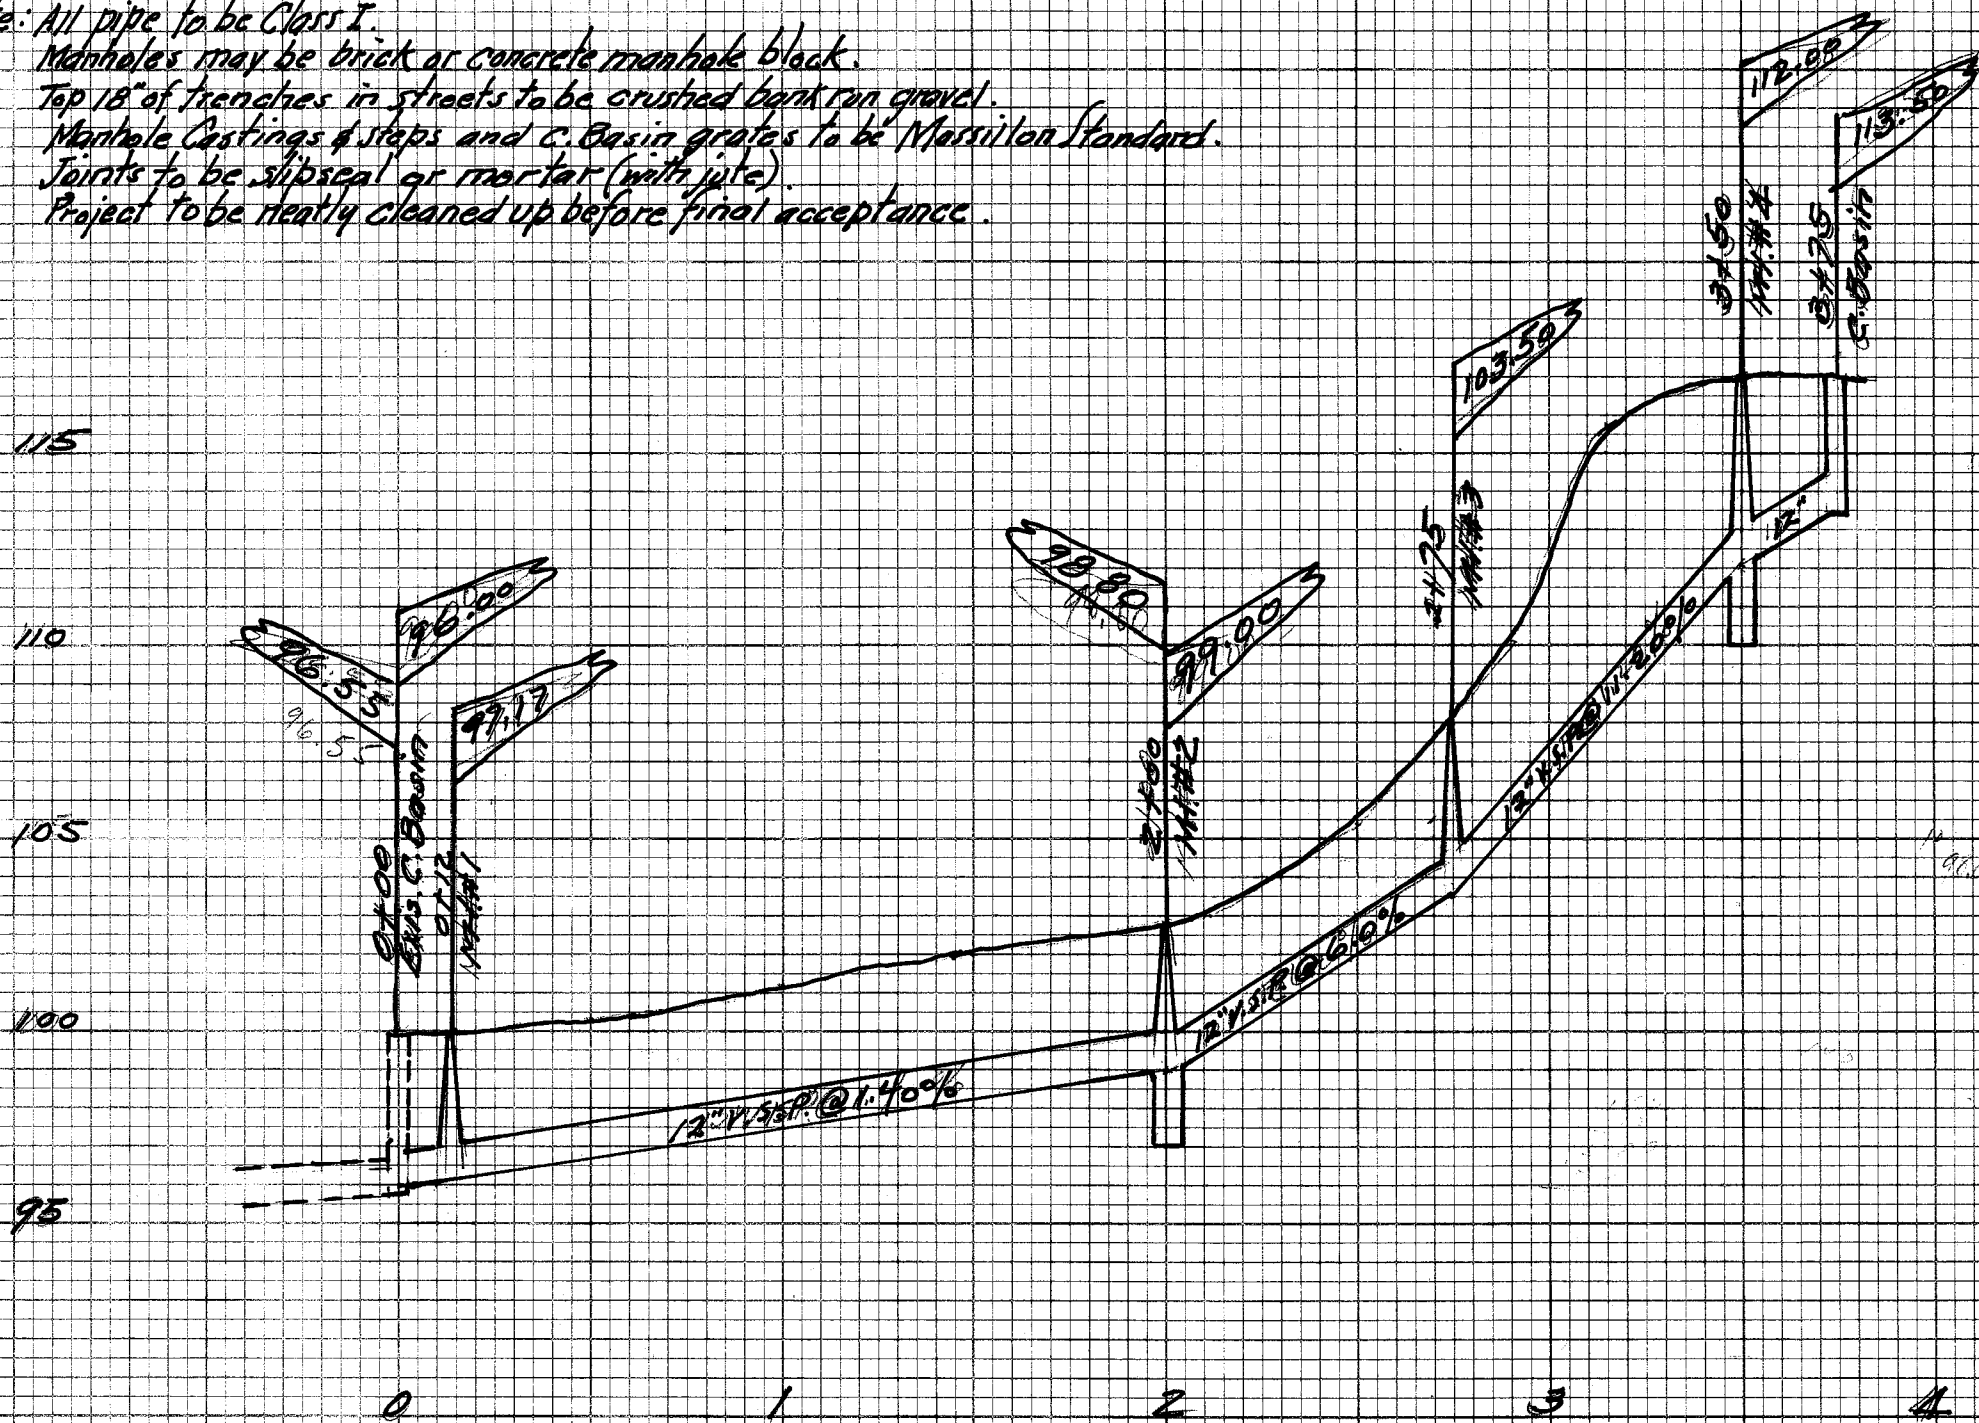

FRIES ST. & DIEHLENN AVE. S.E. INTERSECTION
STORM SEWER
12" V.S.P. From Young & Highland S.E.
CITY OF MASSILLON, OHIO
Scale: 1" = 50' Hor.
1" = 5' Ver.

File No. SE 477 Acc. No. 2044