



FINAL	SURVEYED	DATE
SURVEY	PLOTTED	BY
NOTE BOOK	TEMPLATE	
NO.	AREAS CHECKED	

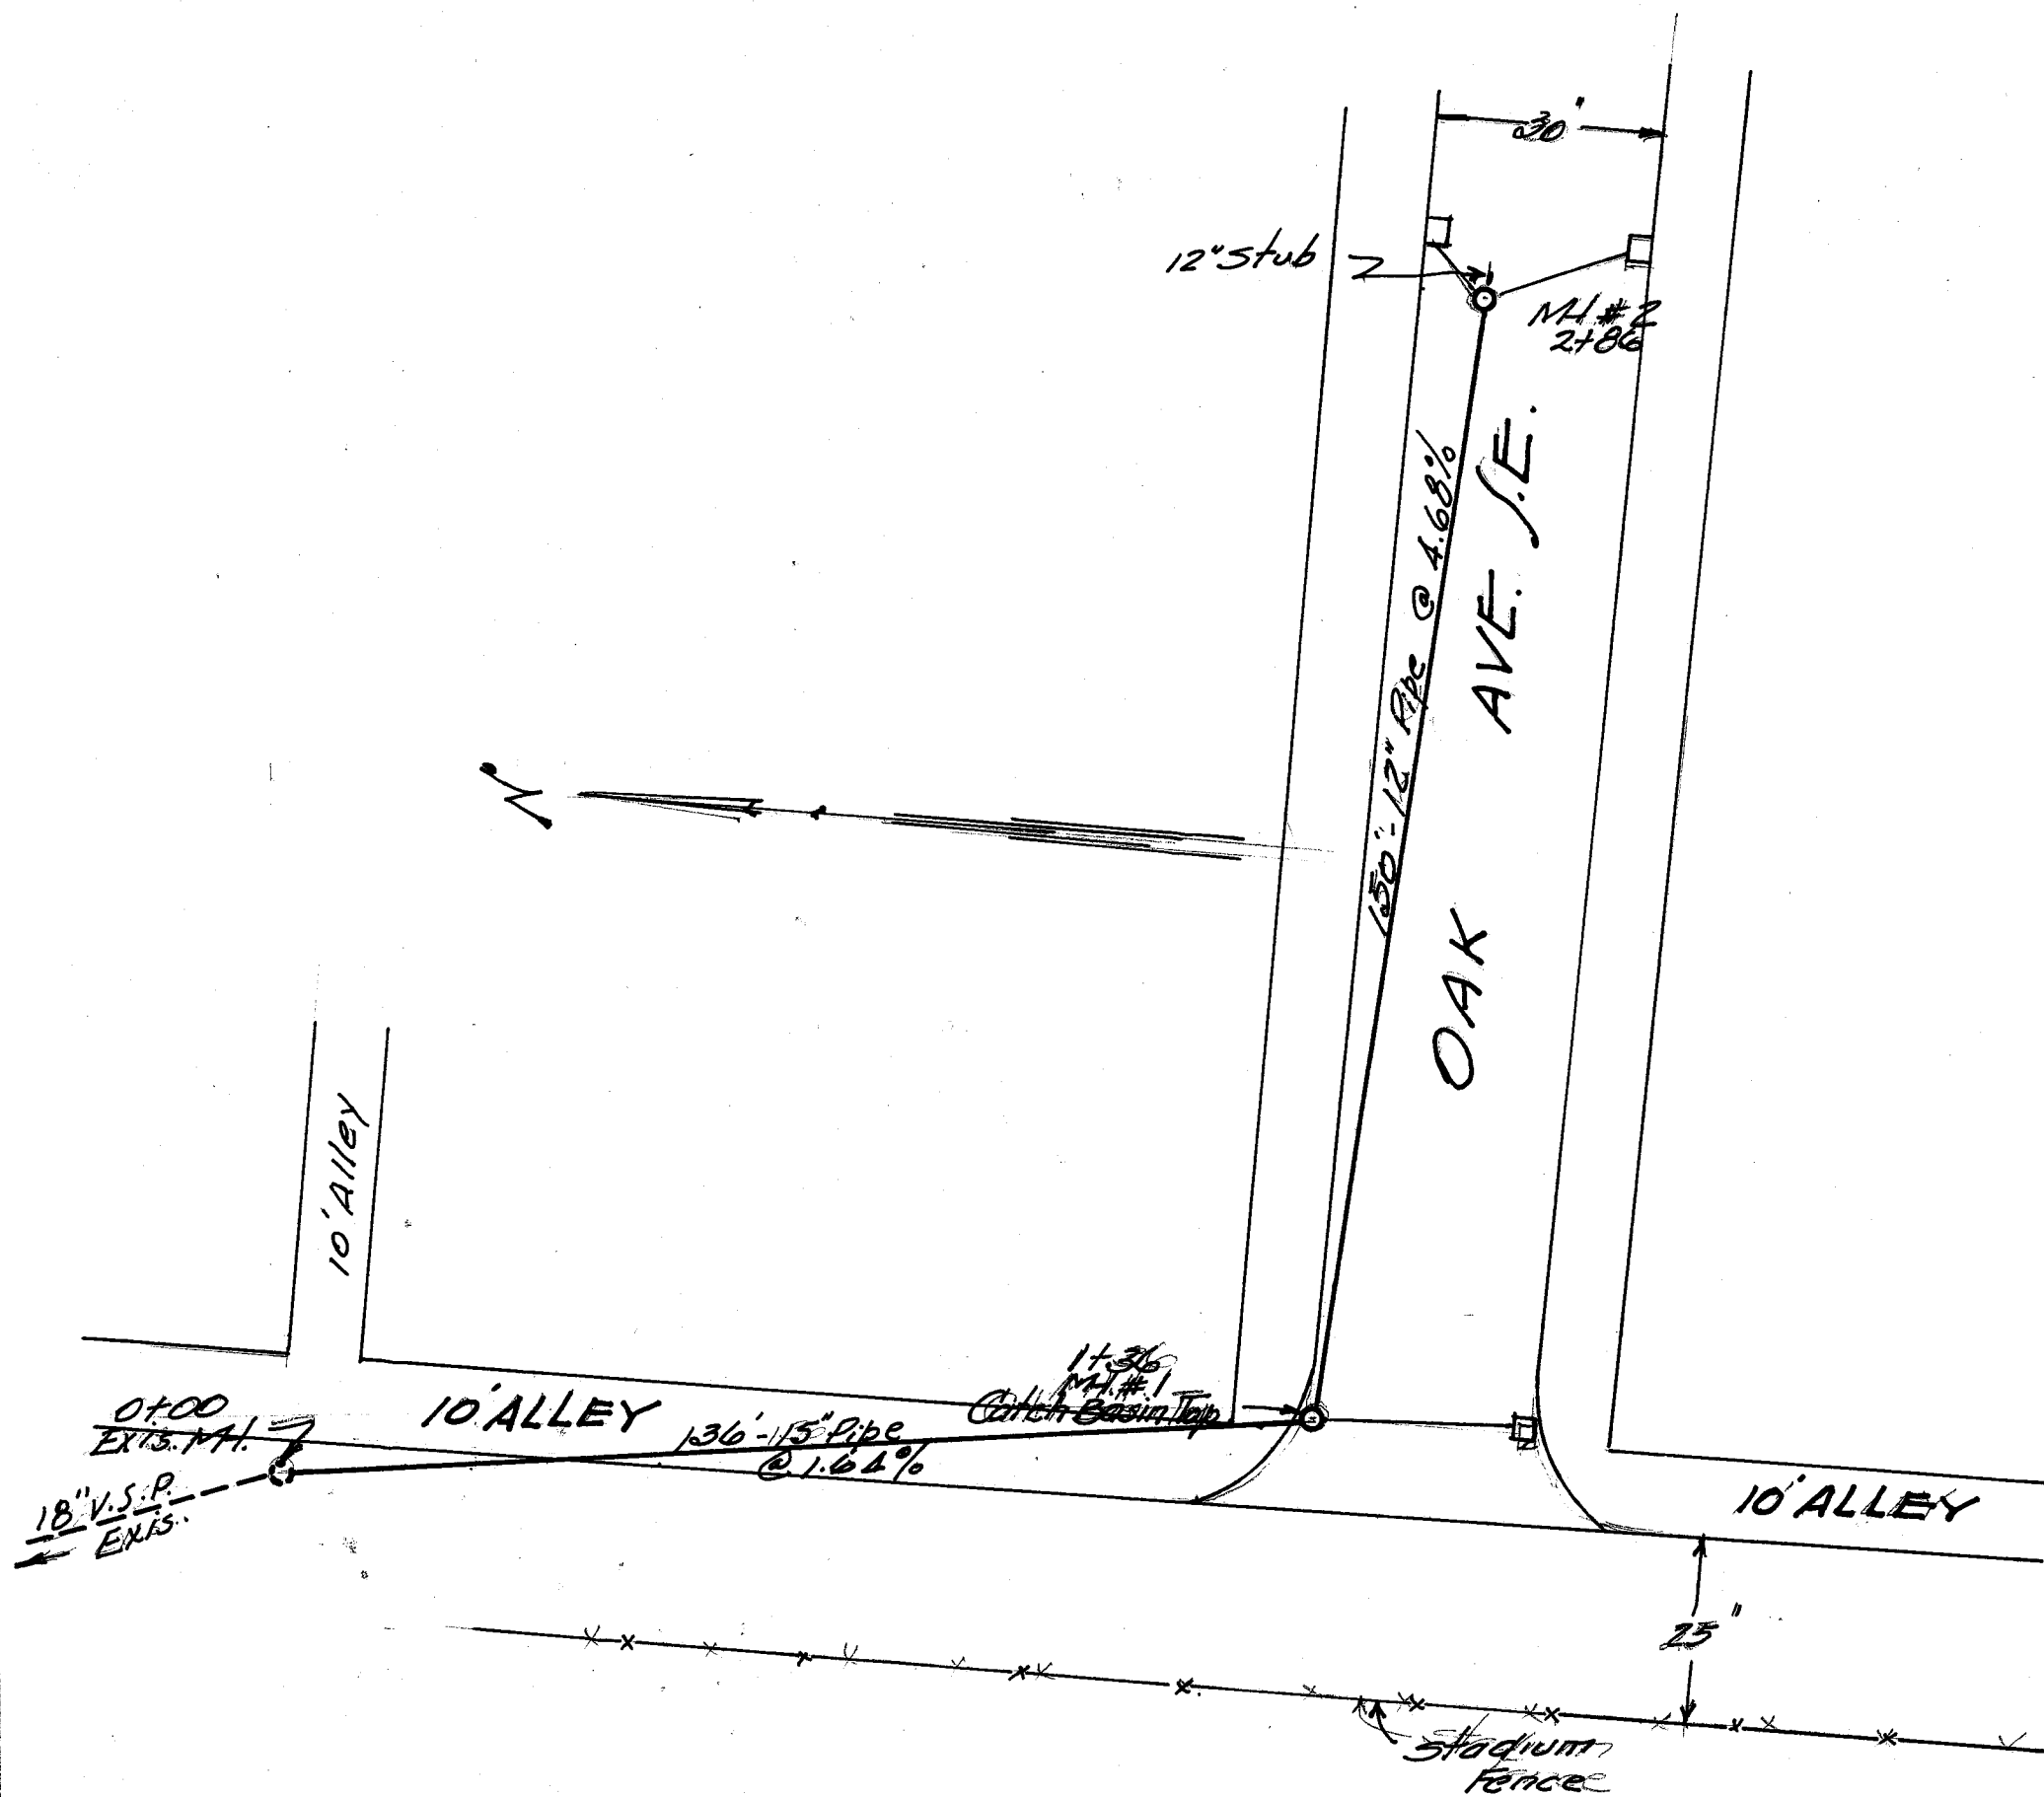

ORIGINAL	SURVEYED	DATE
SURVEY	PLOTTED	BY
NOTE BOOK	TEMPLATE	
NO.	AREAS CHECKED	

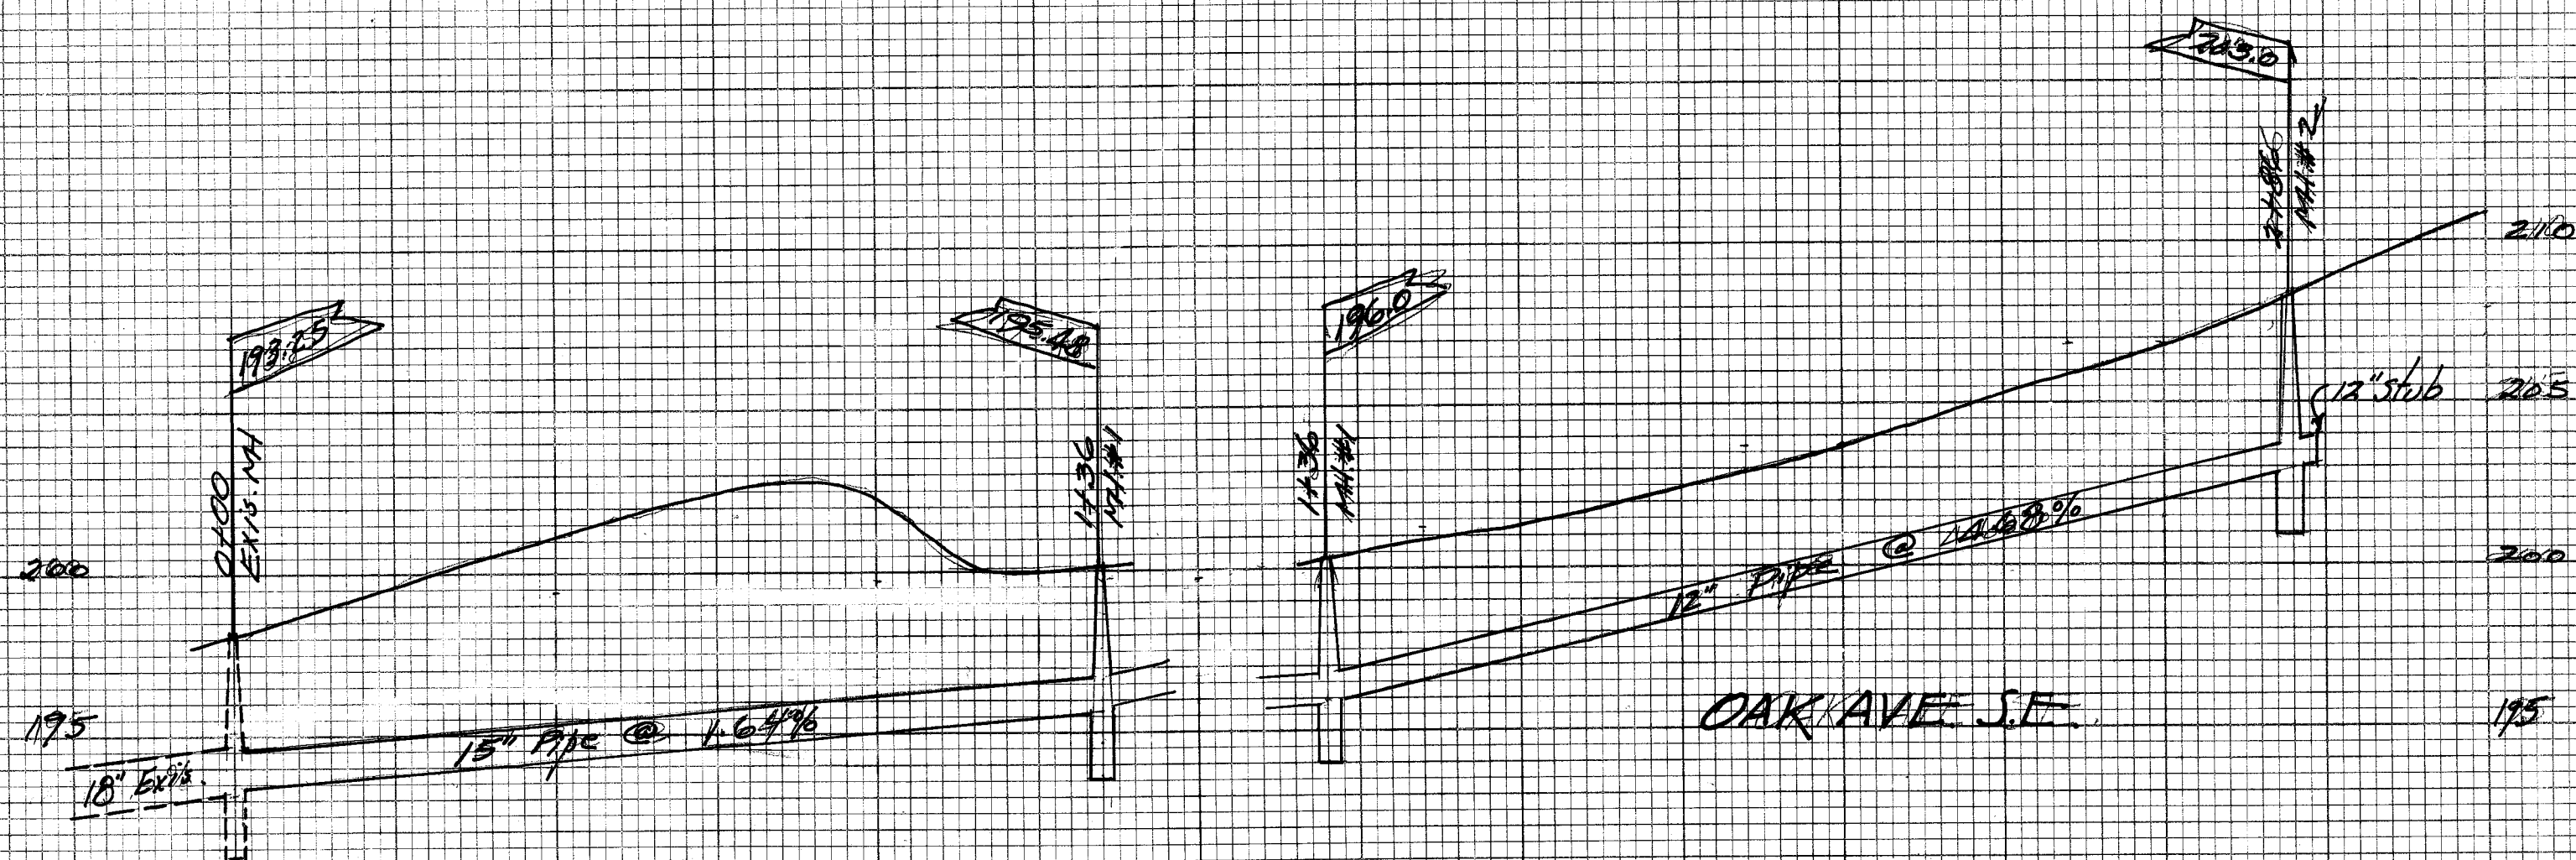

CITY OF MASSILLON, OHIO	
OAK AVE. S.E.	
STORM SEWER	
Approved <i>[Signature]</i> City Engineer	DEPT. PUBLIC SERVICE ENGINEERING DIVISION
DR. BY: <i>[Signature]</i> CH. BY:	JUNE '57 Scale: 1" = 25' HOR. 1" = 5' VERT.

PLATE 4—CROSS SECTION, O. P. R. & R. E. STANDARD

FILE NO. 515-470 Acc. No. 2045