


DATE	BY	REVIEWED	DATE
FINAL	SURVEY	NOTED	DATE
NO.	DATE	BY	REVIEWED

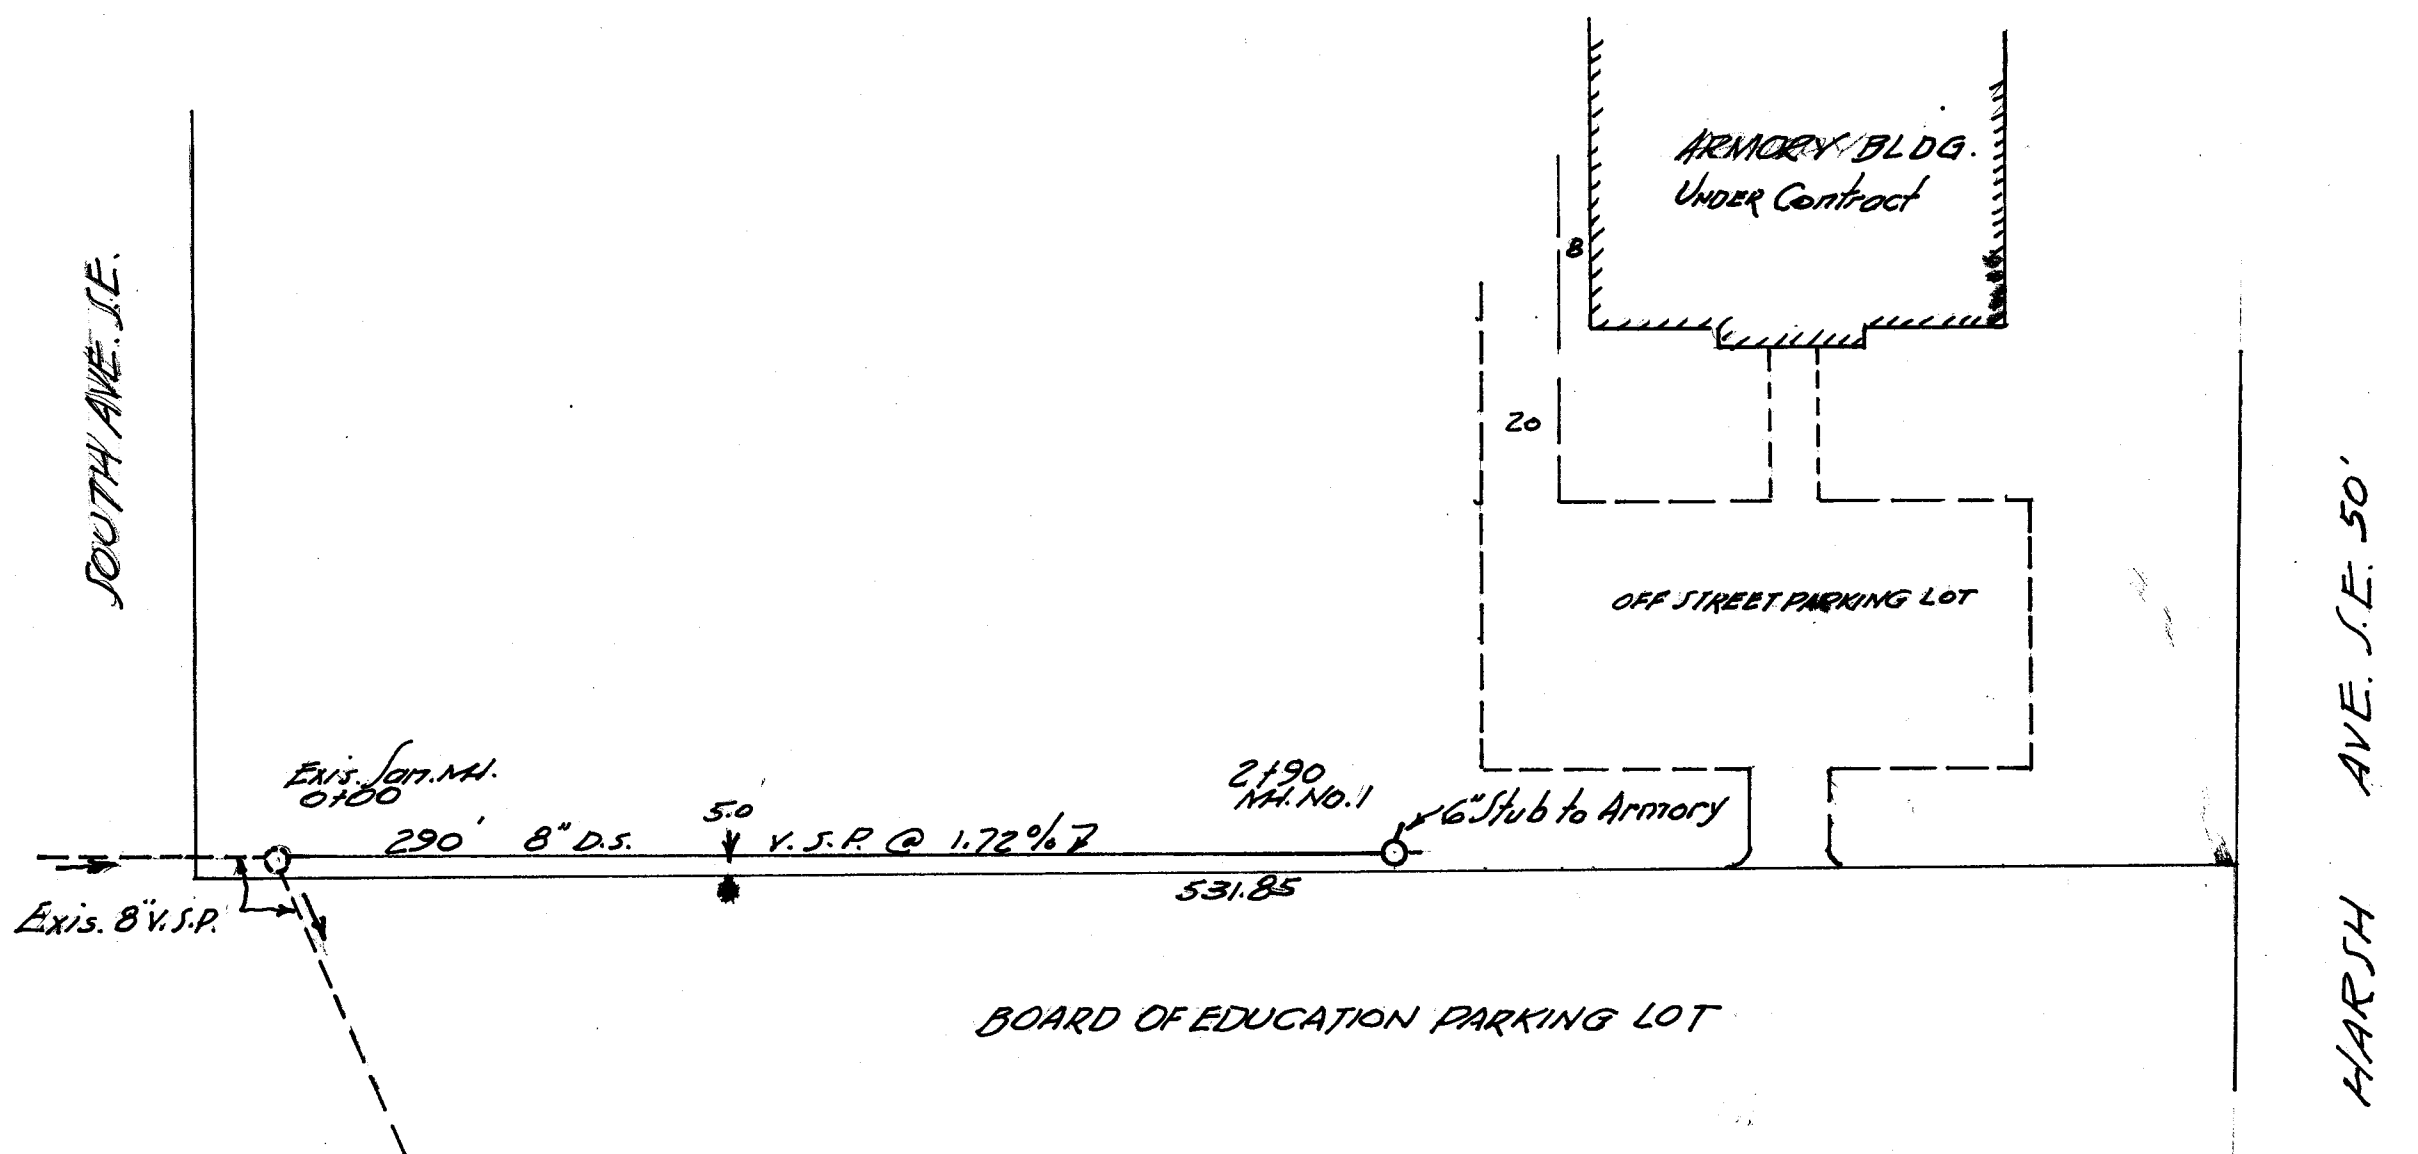


B.M. Nail in Pole - 50' West of S.W. Corner Armory Lot - Elev. = 100.0
 Top EXIST. M.H. Sta. 0+00 - Elev. = 104.55

Notes:

1. All pipe to be Class I - Double Strength - Slipseal joints or equal.
2. Manholes to be Massillon Standard - Brick Pavers or Concrete manhole blocks acceptable.
3. Trench to be maintained by Contractor for one year period.
4. Manhole Castings and steps to be Massillon Standard.

DATE	BY	REVIEWED	DATE
ORIGINAL	SURVEY	NOTED	DATE
NO.	DATE	BY	REVIEWED

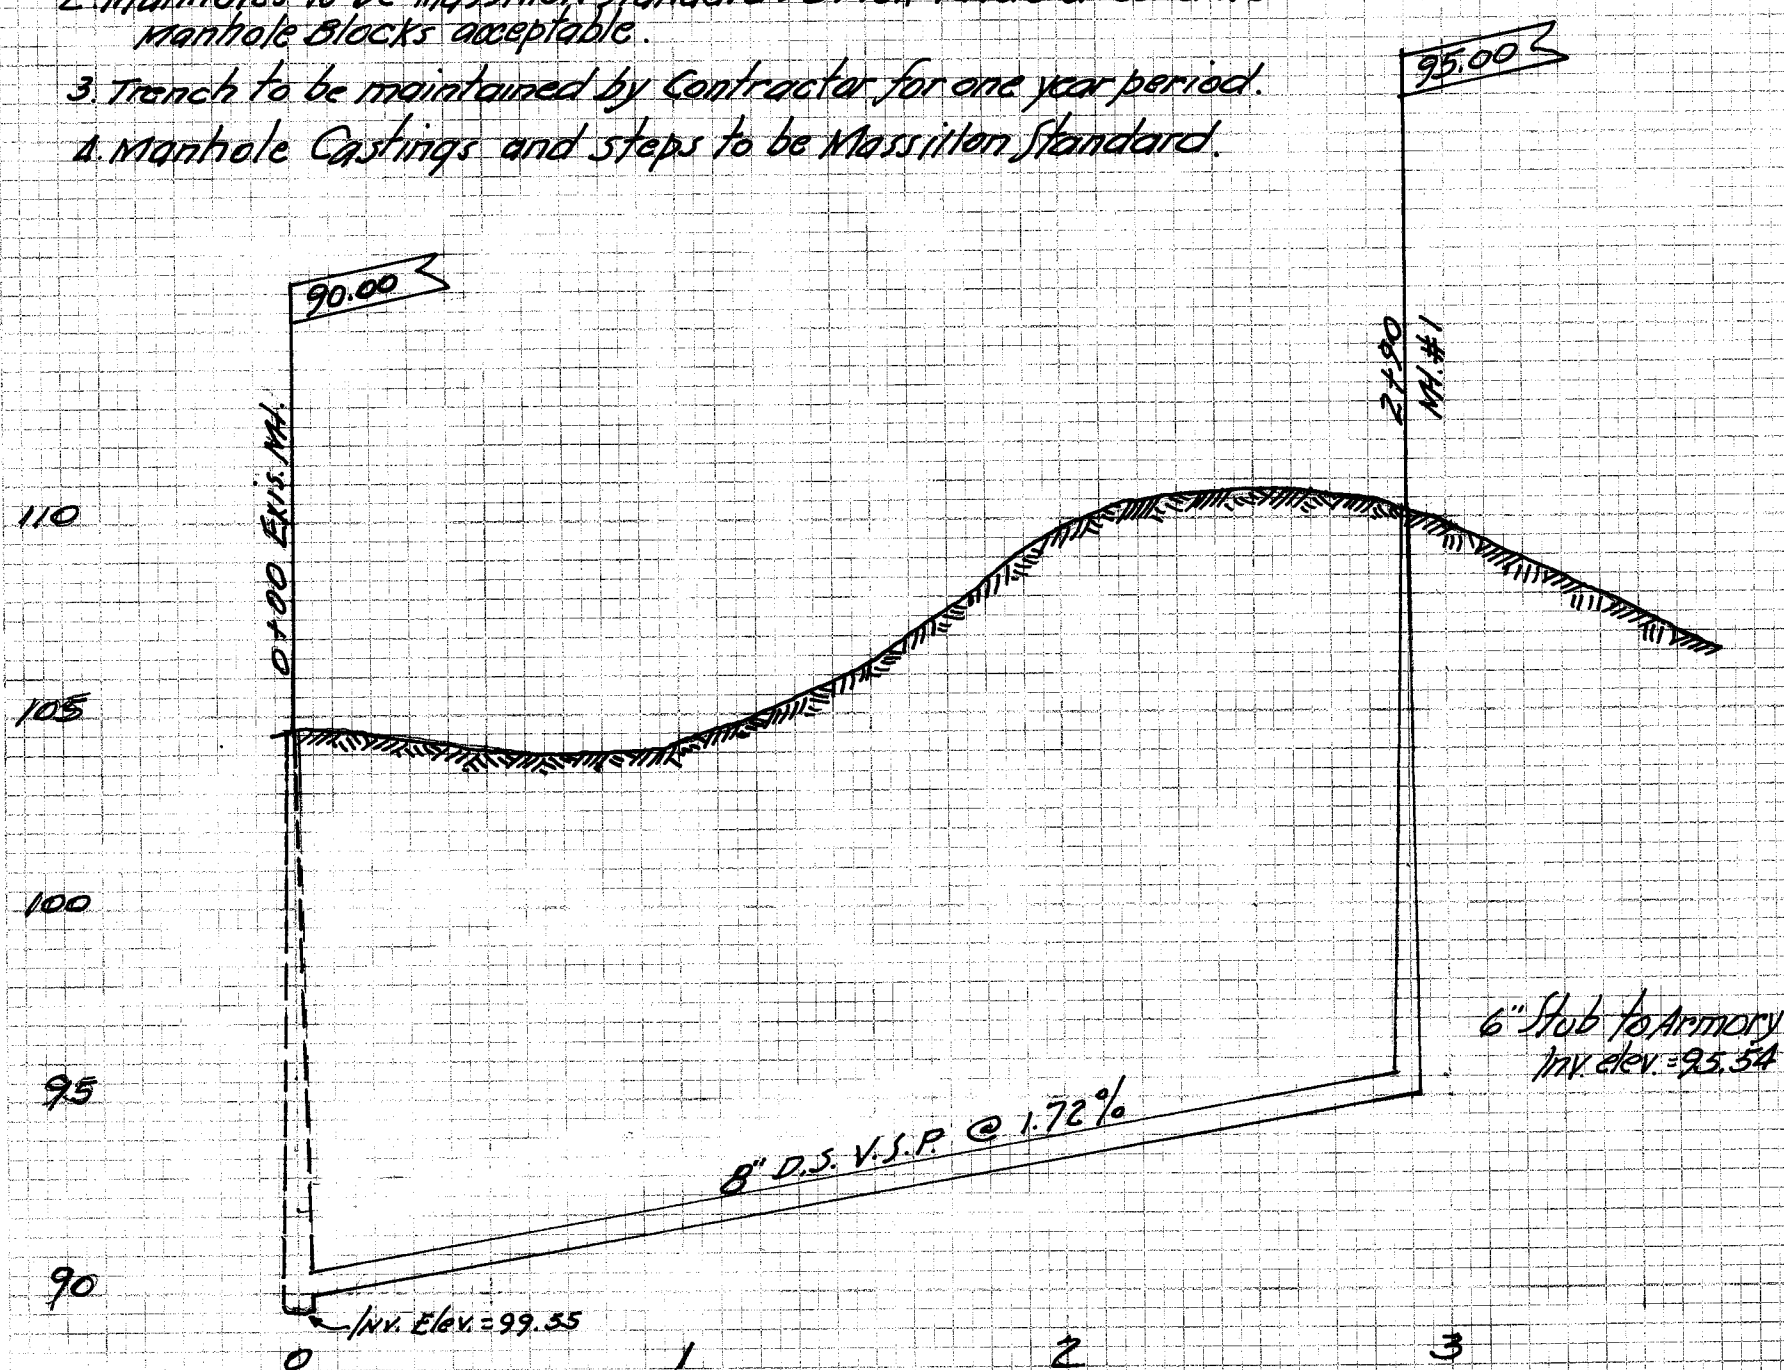

CITY OF MASSILLON, OHIO
 ENGINEERING DIVISION
 SANITARY SEWER
 ARMORY

W. M. Lynn
 CITY ENGINEER
 July '58
 Scale: 1" = 5' Ver. 1" = 50' Hor.