
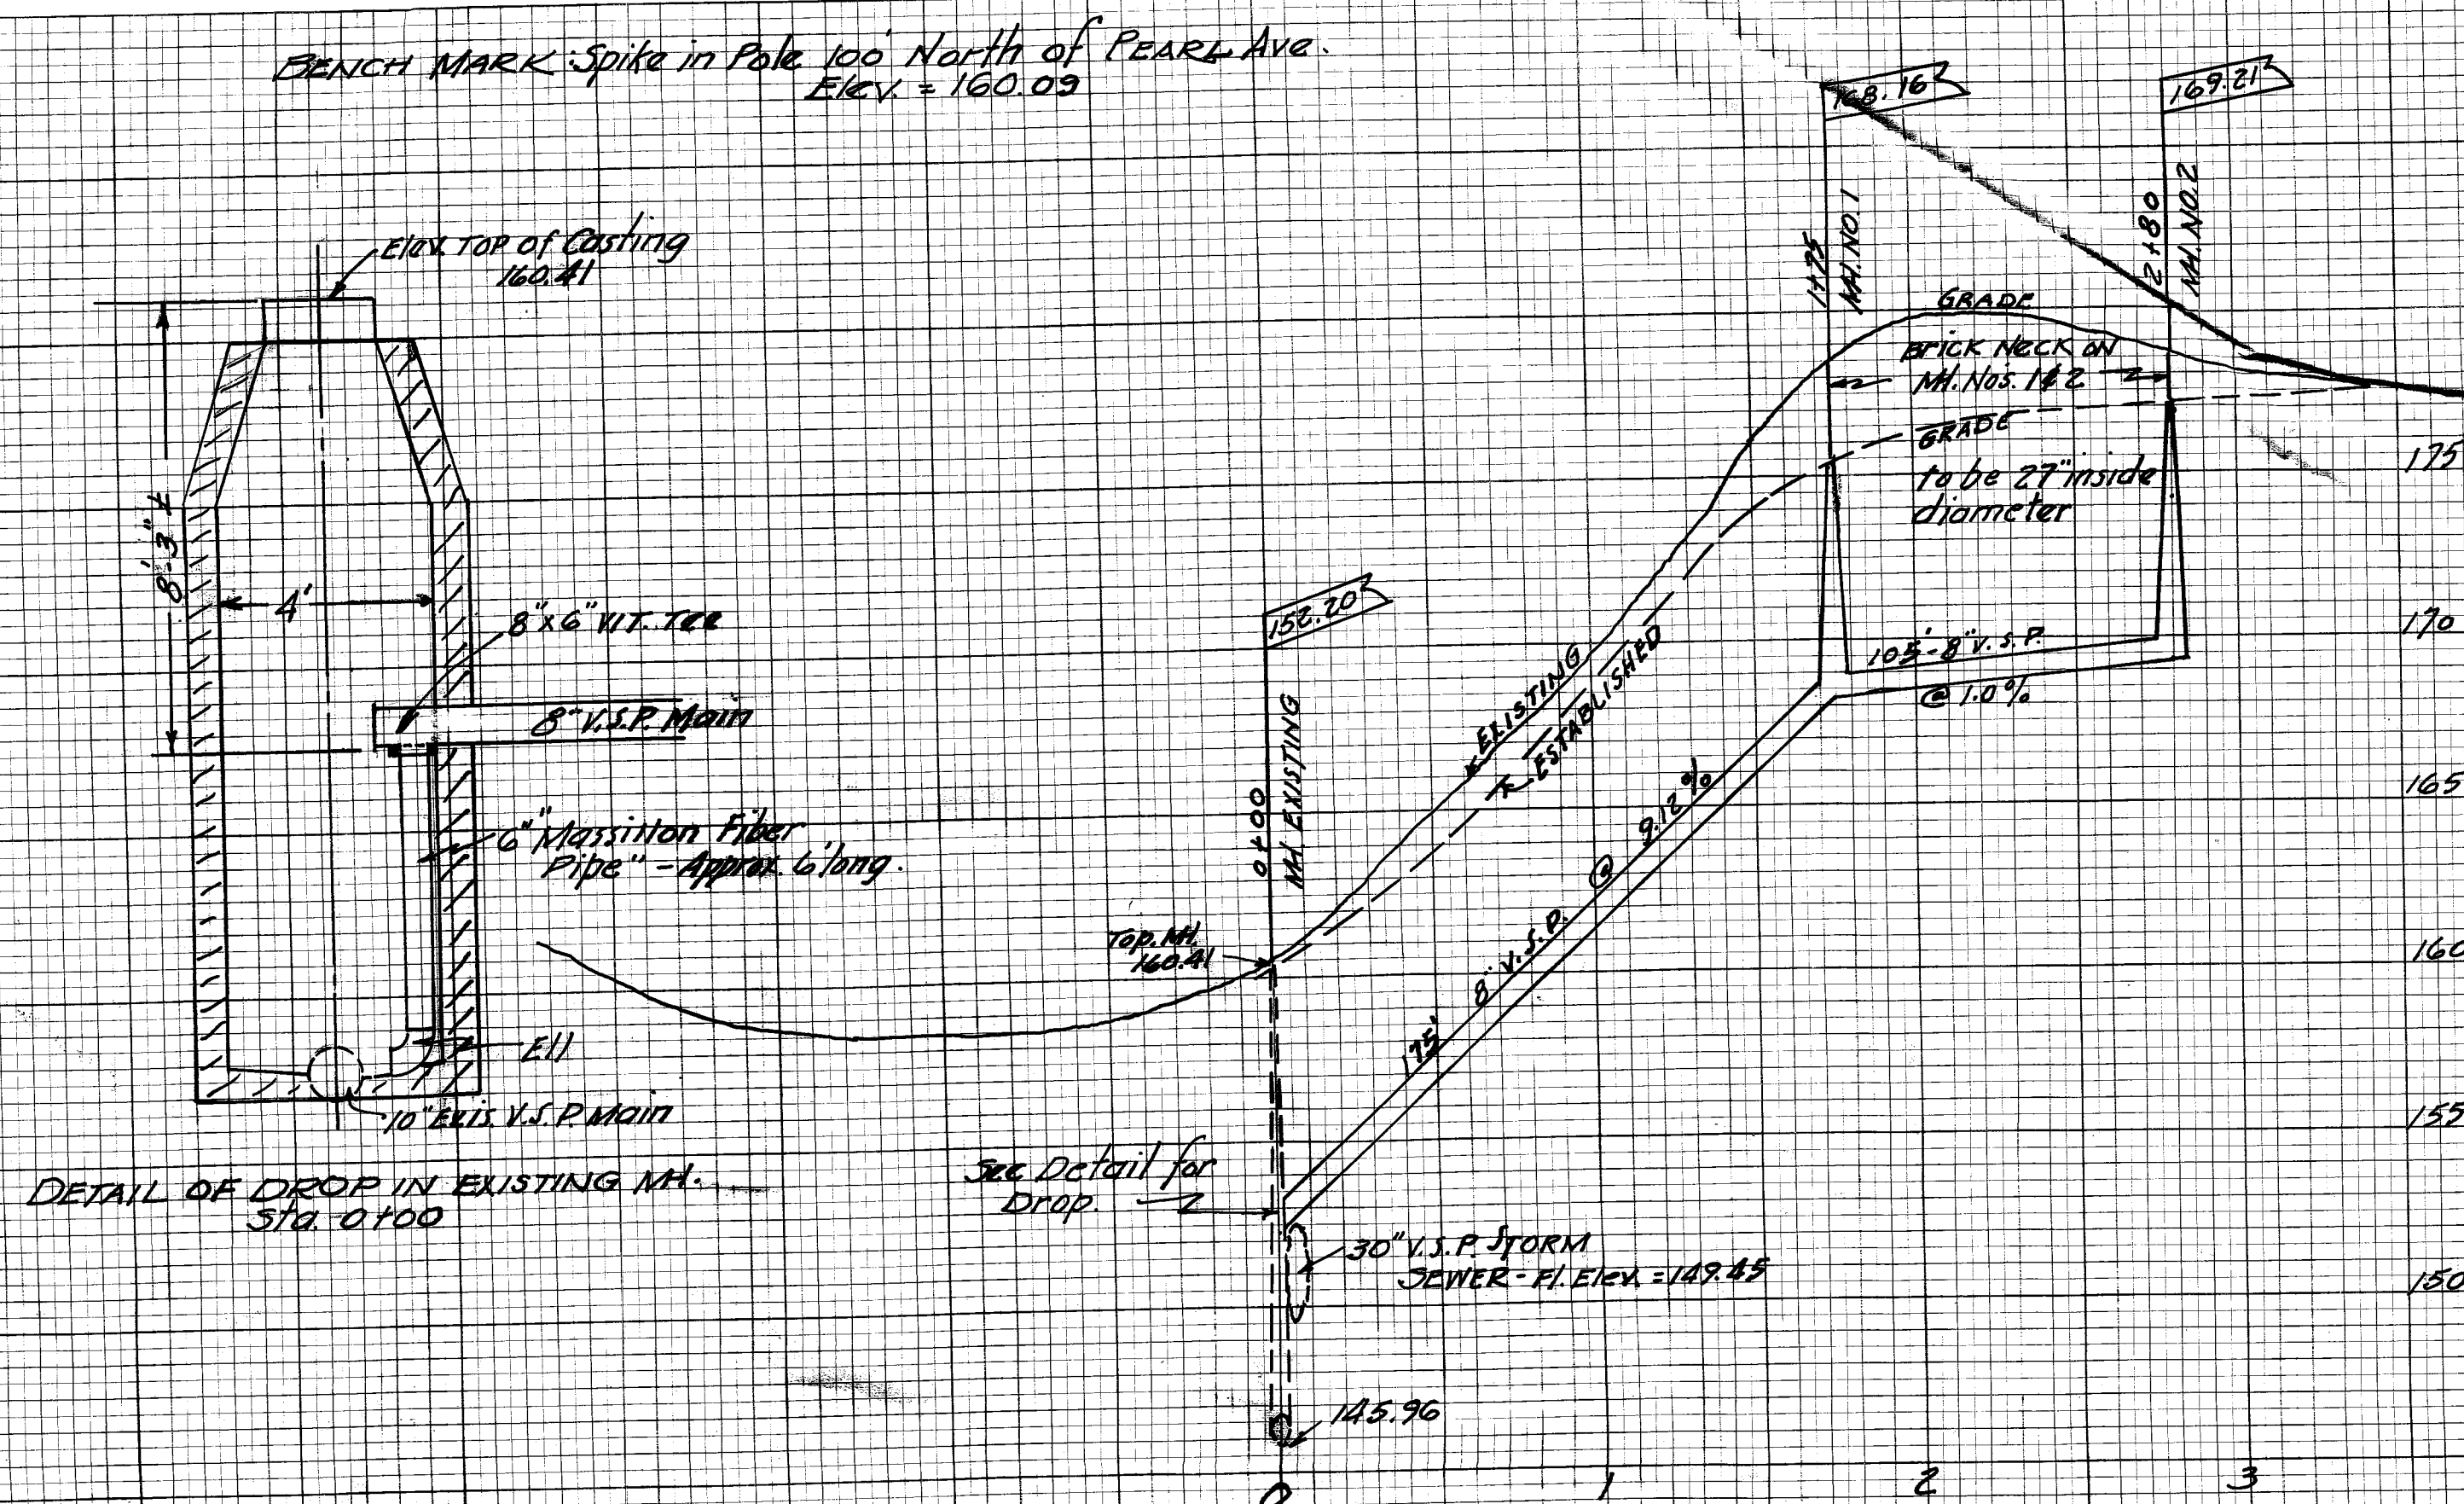


FINAL SURVEY	DATE
SURVEYED	BY
PLOTTED	
NOTE BOOK	
AREAS CHECKED	

ORIGINAL SURVEY	DATE
SURVEYED	BY
PLOTTED	
NOTE BOOK	
AREAS CHECKED	

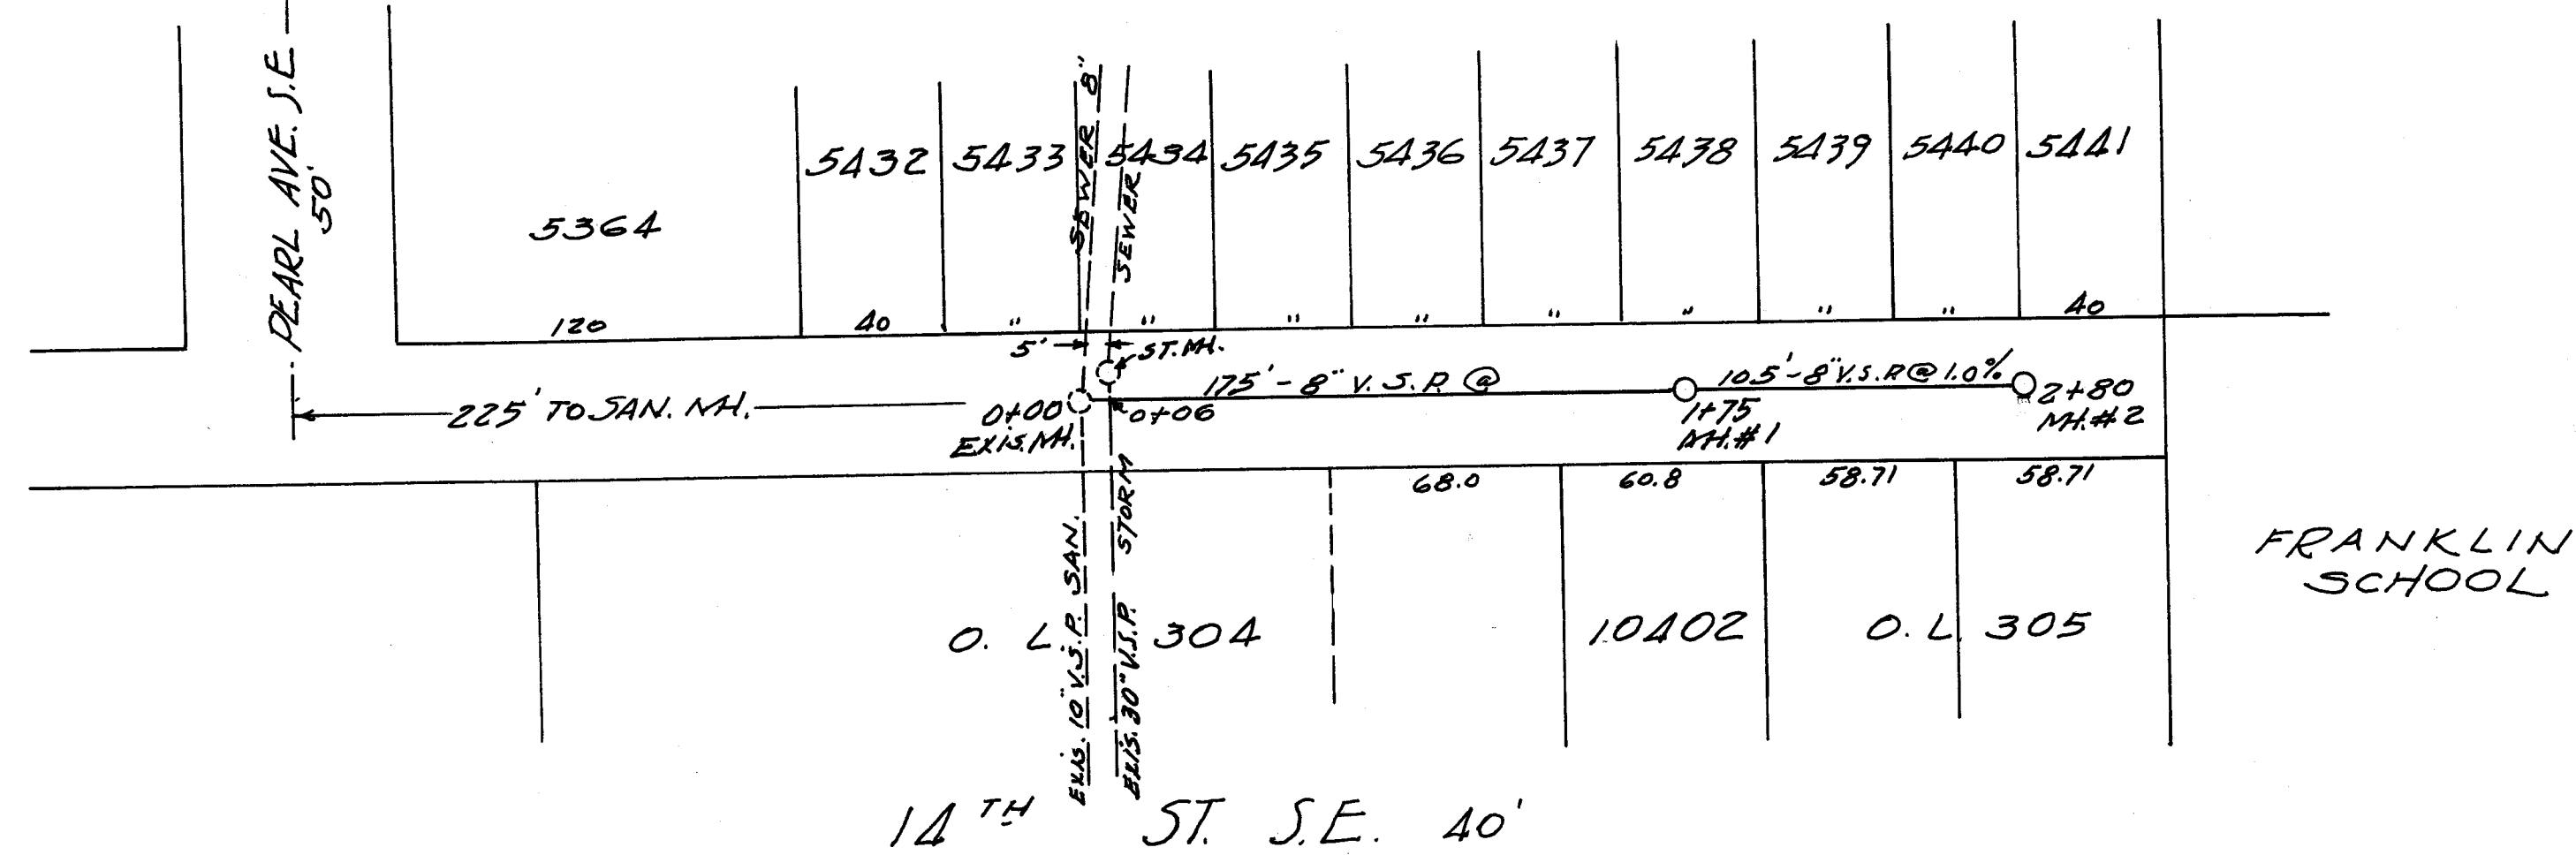

- NOTES**
1. All pipe to be Class I with slipseal joints.
 2. Manholes to be Massillon Standard, Precast Concrete or paving brick, drop in Elev. M.H. 0+00 to be included in cost per foot of main pipe. Brick necks on M.H. 1+82 to be bid as separate item.
 3. The top 12" of trenches to be filled with crusher run gravel. Cost to be included in cost per foot of main.
 4. Laterals (6") to be constructed to property lines of existing residences and to vacant lots should the owner desire.
 5. Project site to be cleaned up to the satisfaction of the Inspector.

CITY OF MASSILLON, OHIO	
14TH ST. S.E. SANSEWER	
NORTH OF PEARL AVE. S.E.	
APPROVED:	DEPT. OF PUBLIC SERVICE
CH. ENGINEER	ENGINEERING DIVISION
DR. BY: H.P.	Scale: 1" = 30' HOR. 1" = 5' VER.
CH. BY:	NO. 200-48
	NO. 202-2