

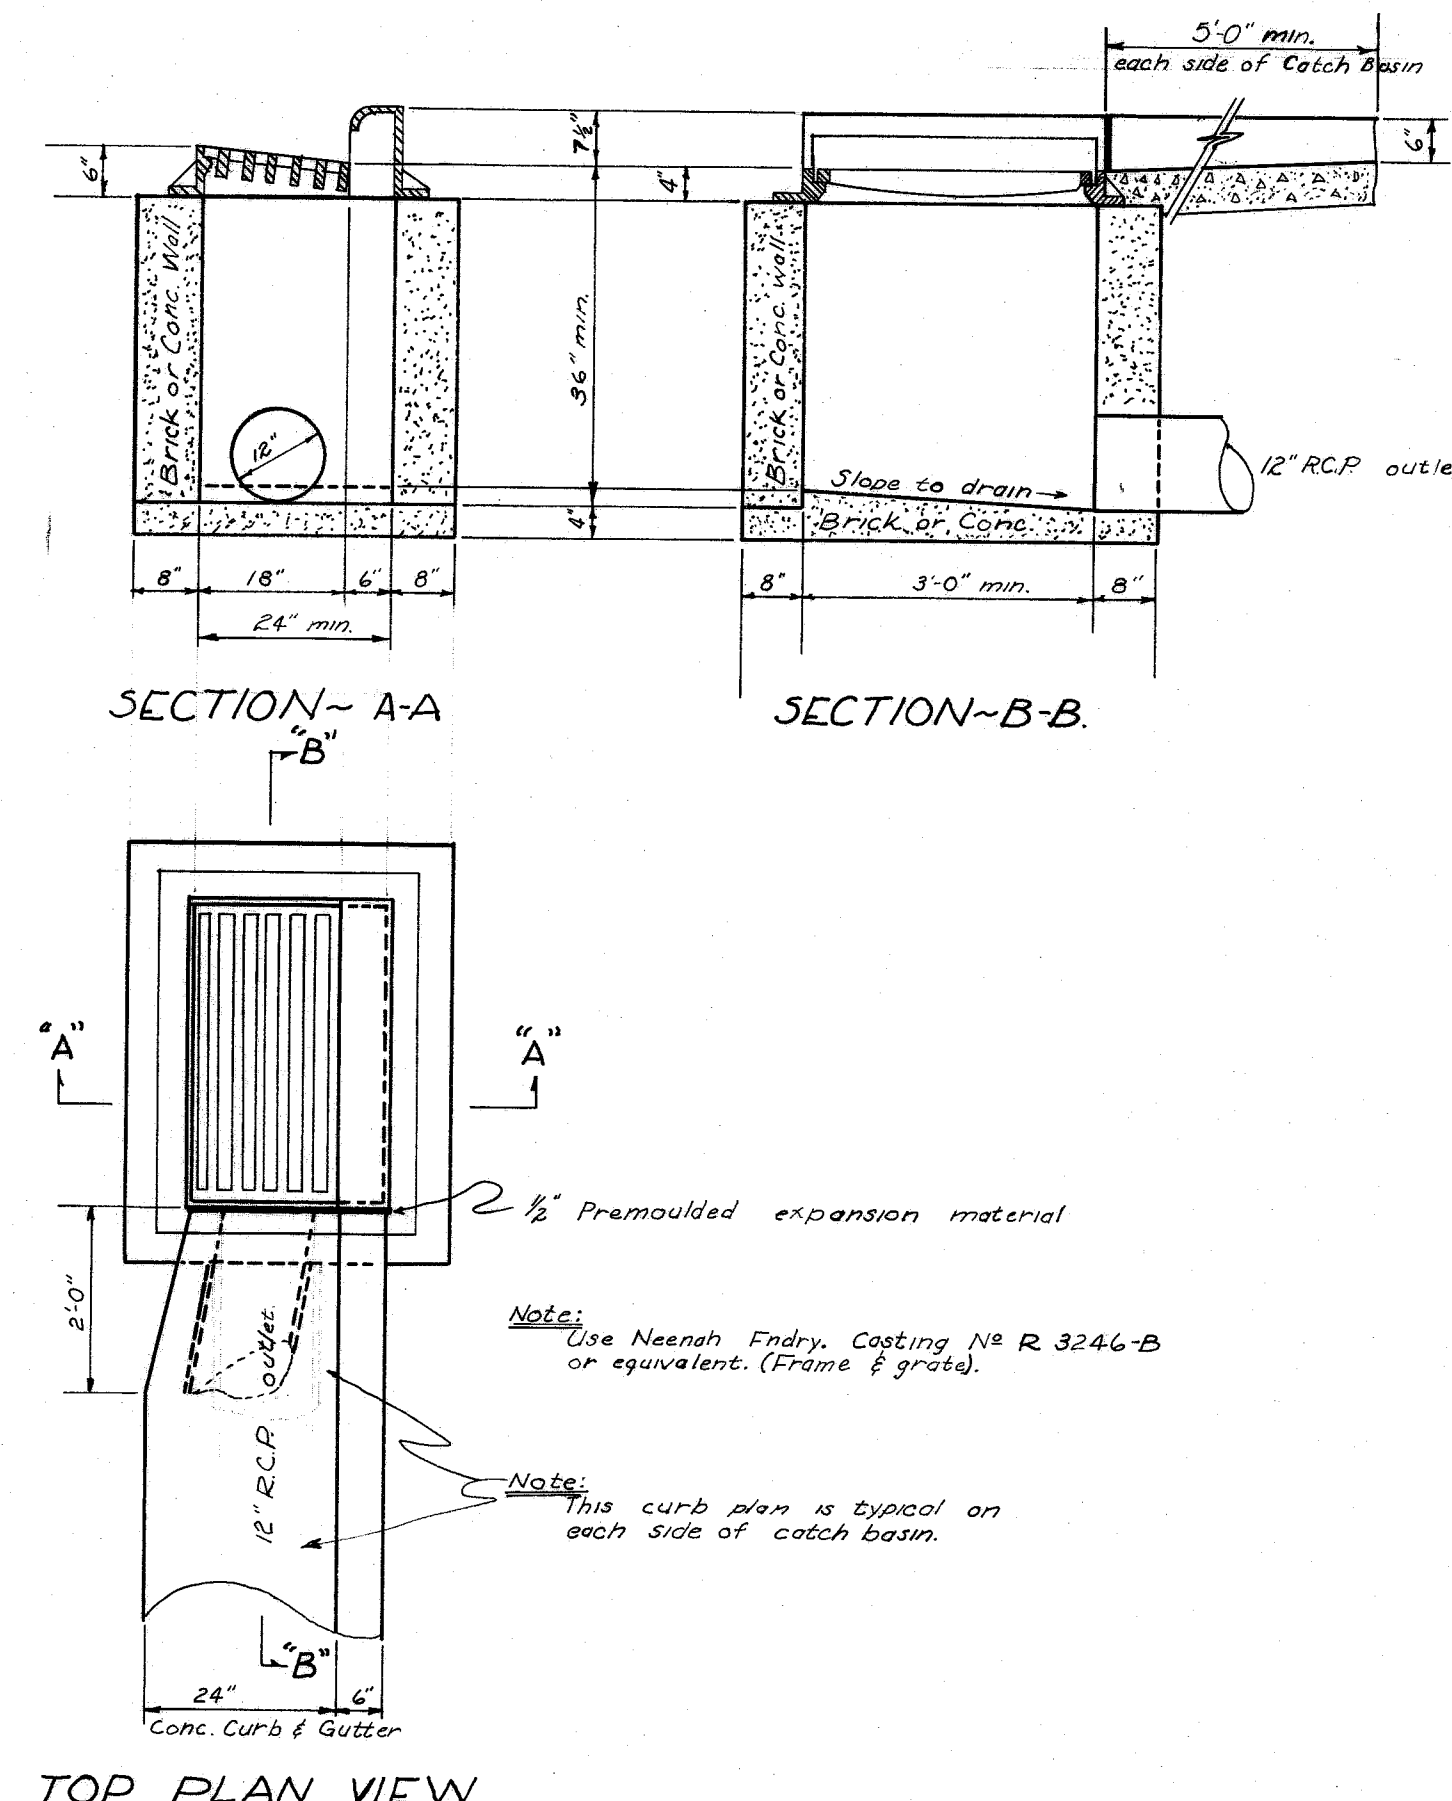
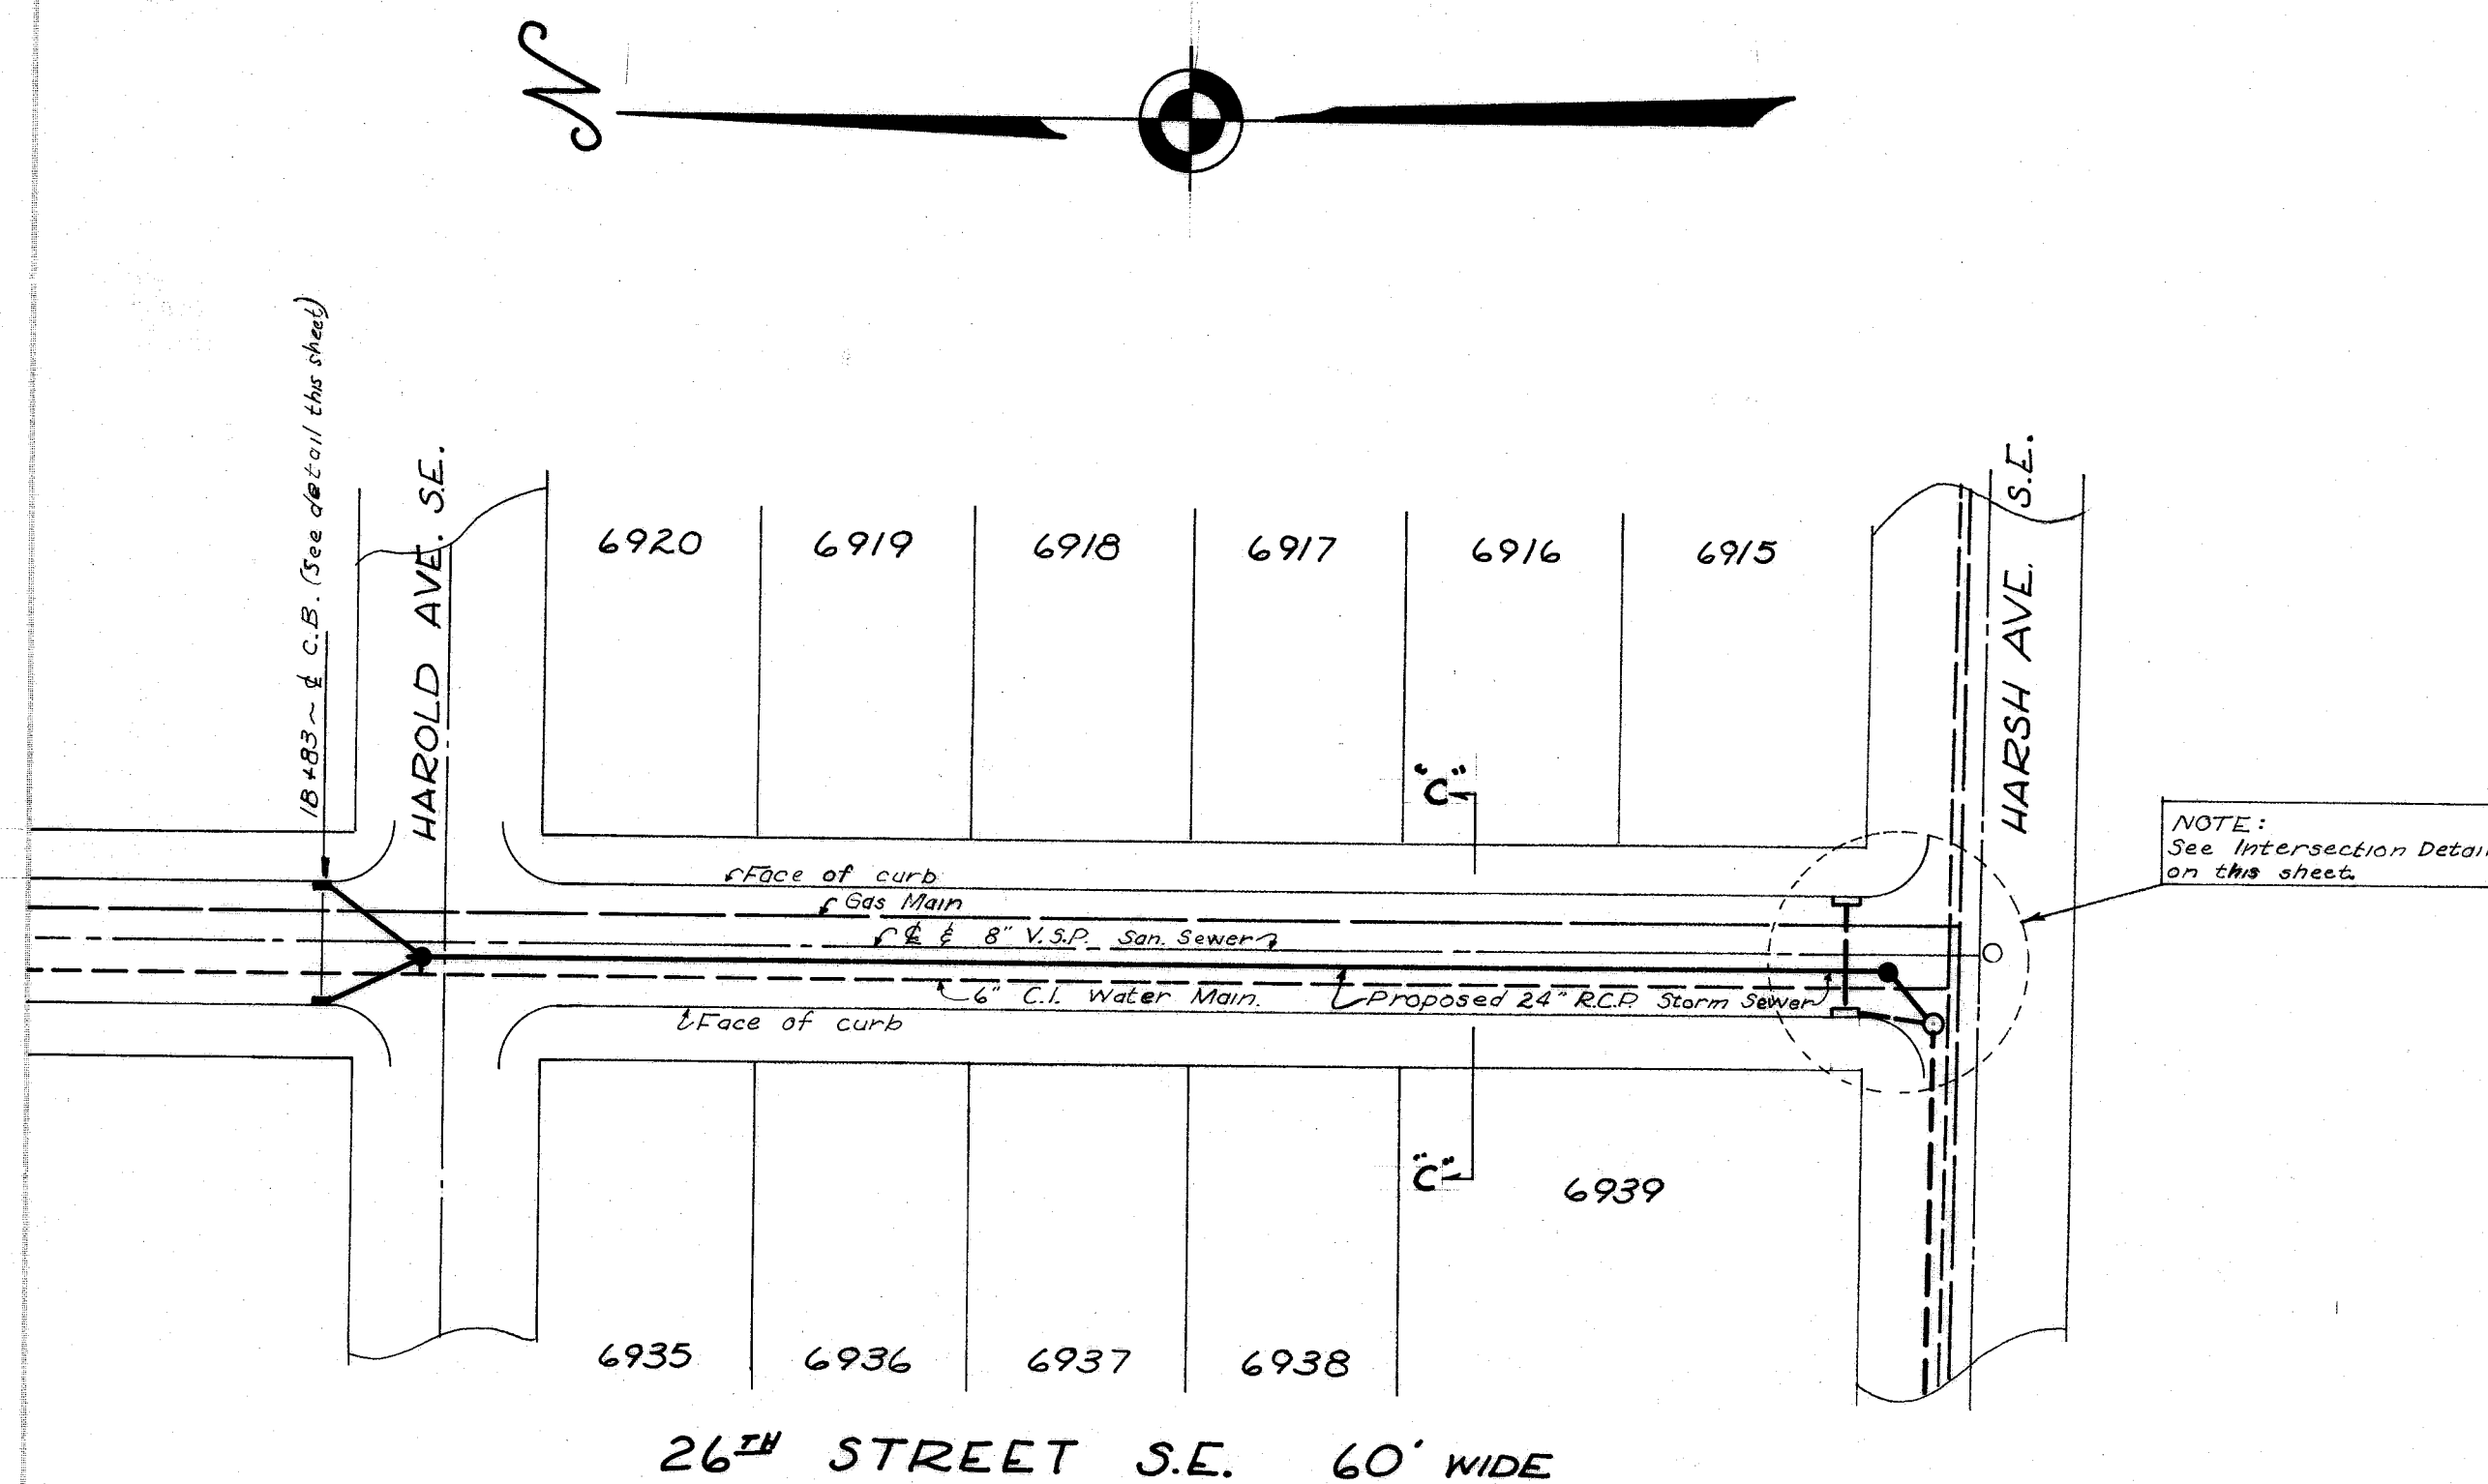
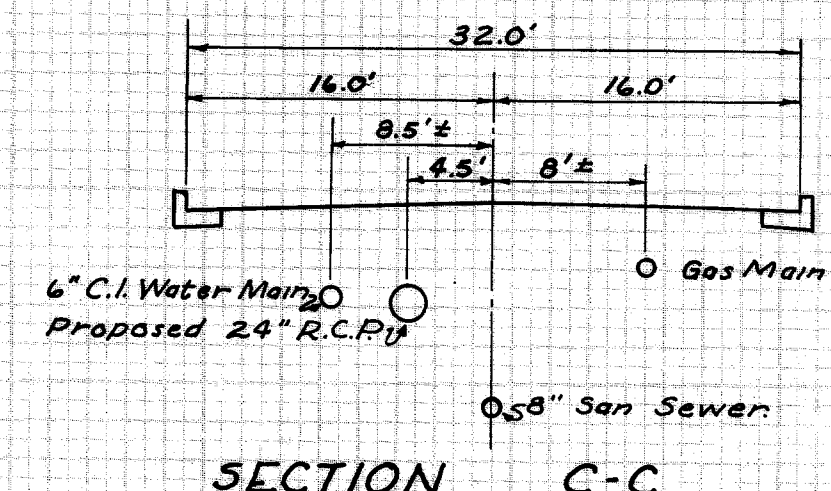


DATE	
BY	
REVIEWED	
APPROVED	
NOTE BOOK	
AREAS CHECKED	

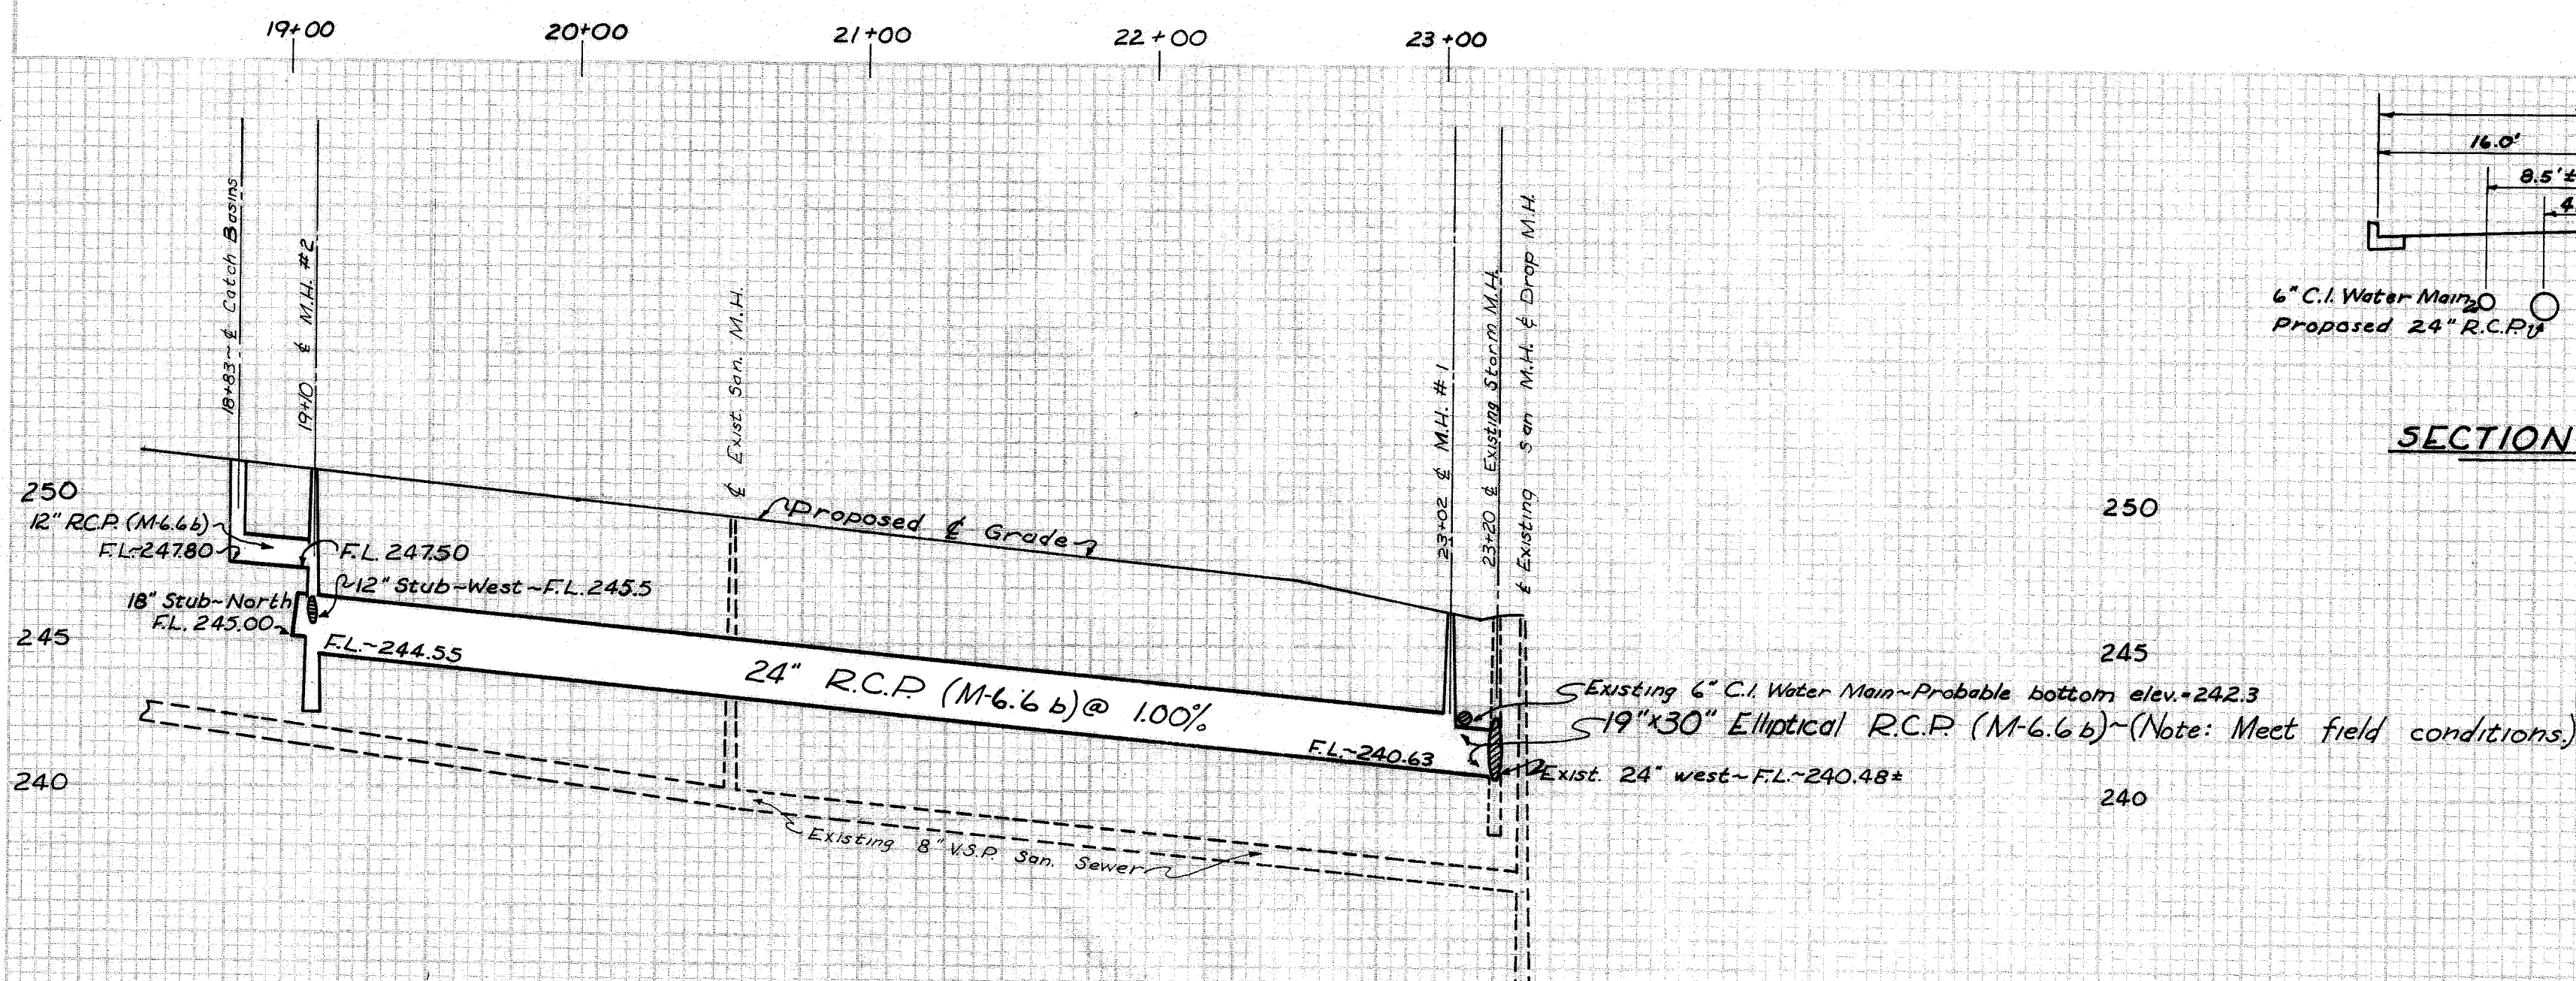

TOP PLAN VIEW
CATCH BASIN DETAILS
Scale: 1"=2'

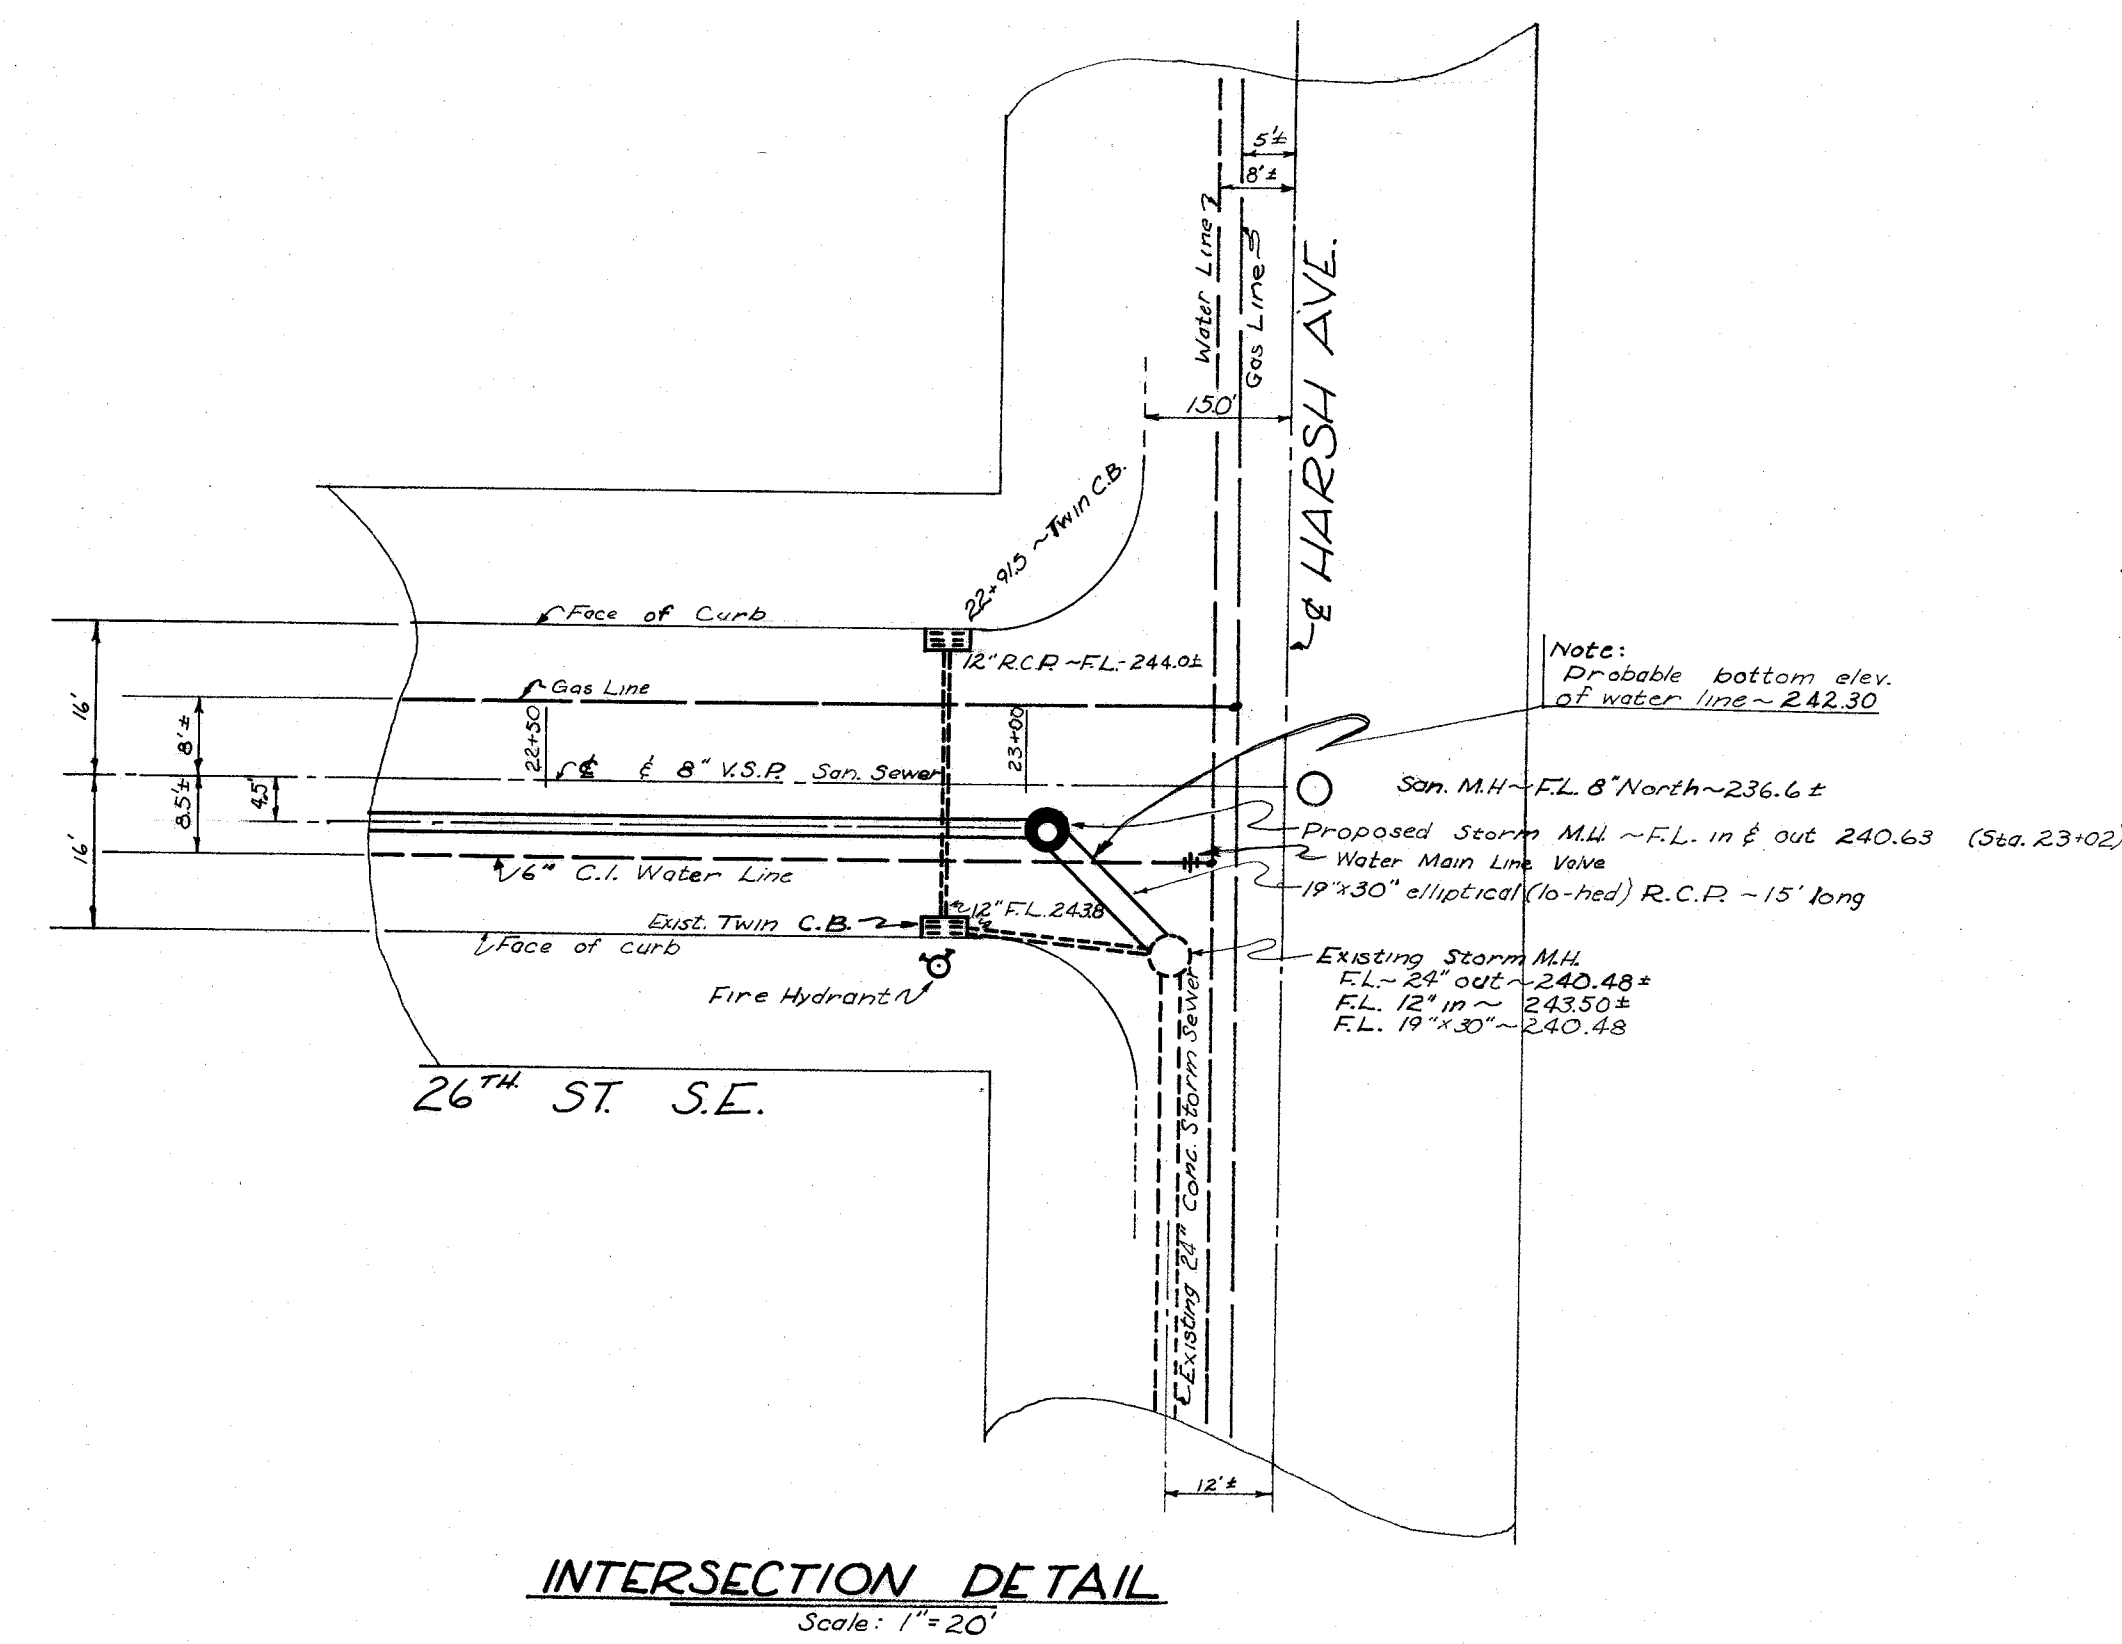

CITY OF MASSILLON, OHIO			
26 TH STREET S.E.			
STORM SEWER & APPURTENANCES			
FROM: HARSH AVE. TO: 400' NORTH			
APPROVED:	CITY ENGINEER	DEPT. OF PUBLIC SERVICE	ENGINEERING DIVISION
DWN. BY: BRS	MARCH 1968	SCALE: VER. 1"=5'	N.B. ~ 211
CKD. BY:		HOR. 1"=50'	P. 55 to 64

FILE N^o SE 510 ~ ACC. N^o 2347