


ORIGINAL		BY	DATE
SURVEYED			
PLOTTED			
TEMPERATURE			
AREAS			
AREAS CHECKED			
NOTE BOOK			
NO.			

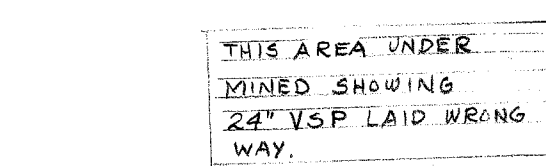



PIPE OUTLET SHOWN
DITCH 24" C.M.P.

Pipe Not Shown
Exact Distance
Could Vary

BENCH MARKS:

1. TOP HYD 5. SIDE LINCOLN WAY 125' E. of 28 TH ST NW	211.44
2. TOP OF GRANITE CURB RETURN S. END ON W. SIDE OF 16' ALLEY	203.52
3. NAIL IN 12" ELM STA 1+75.2' W. SIDE 16' ALLEY	208.54
4. □ 1. PIN 10' N of C of 20' ALLEY STA 4+22	215.56

SCALE: 1" = 40 FT

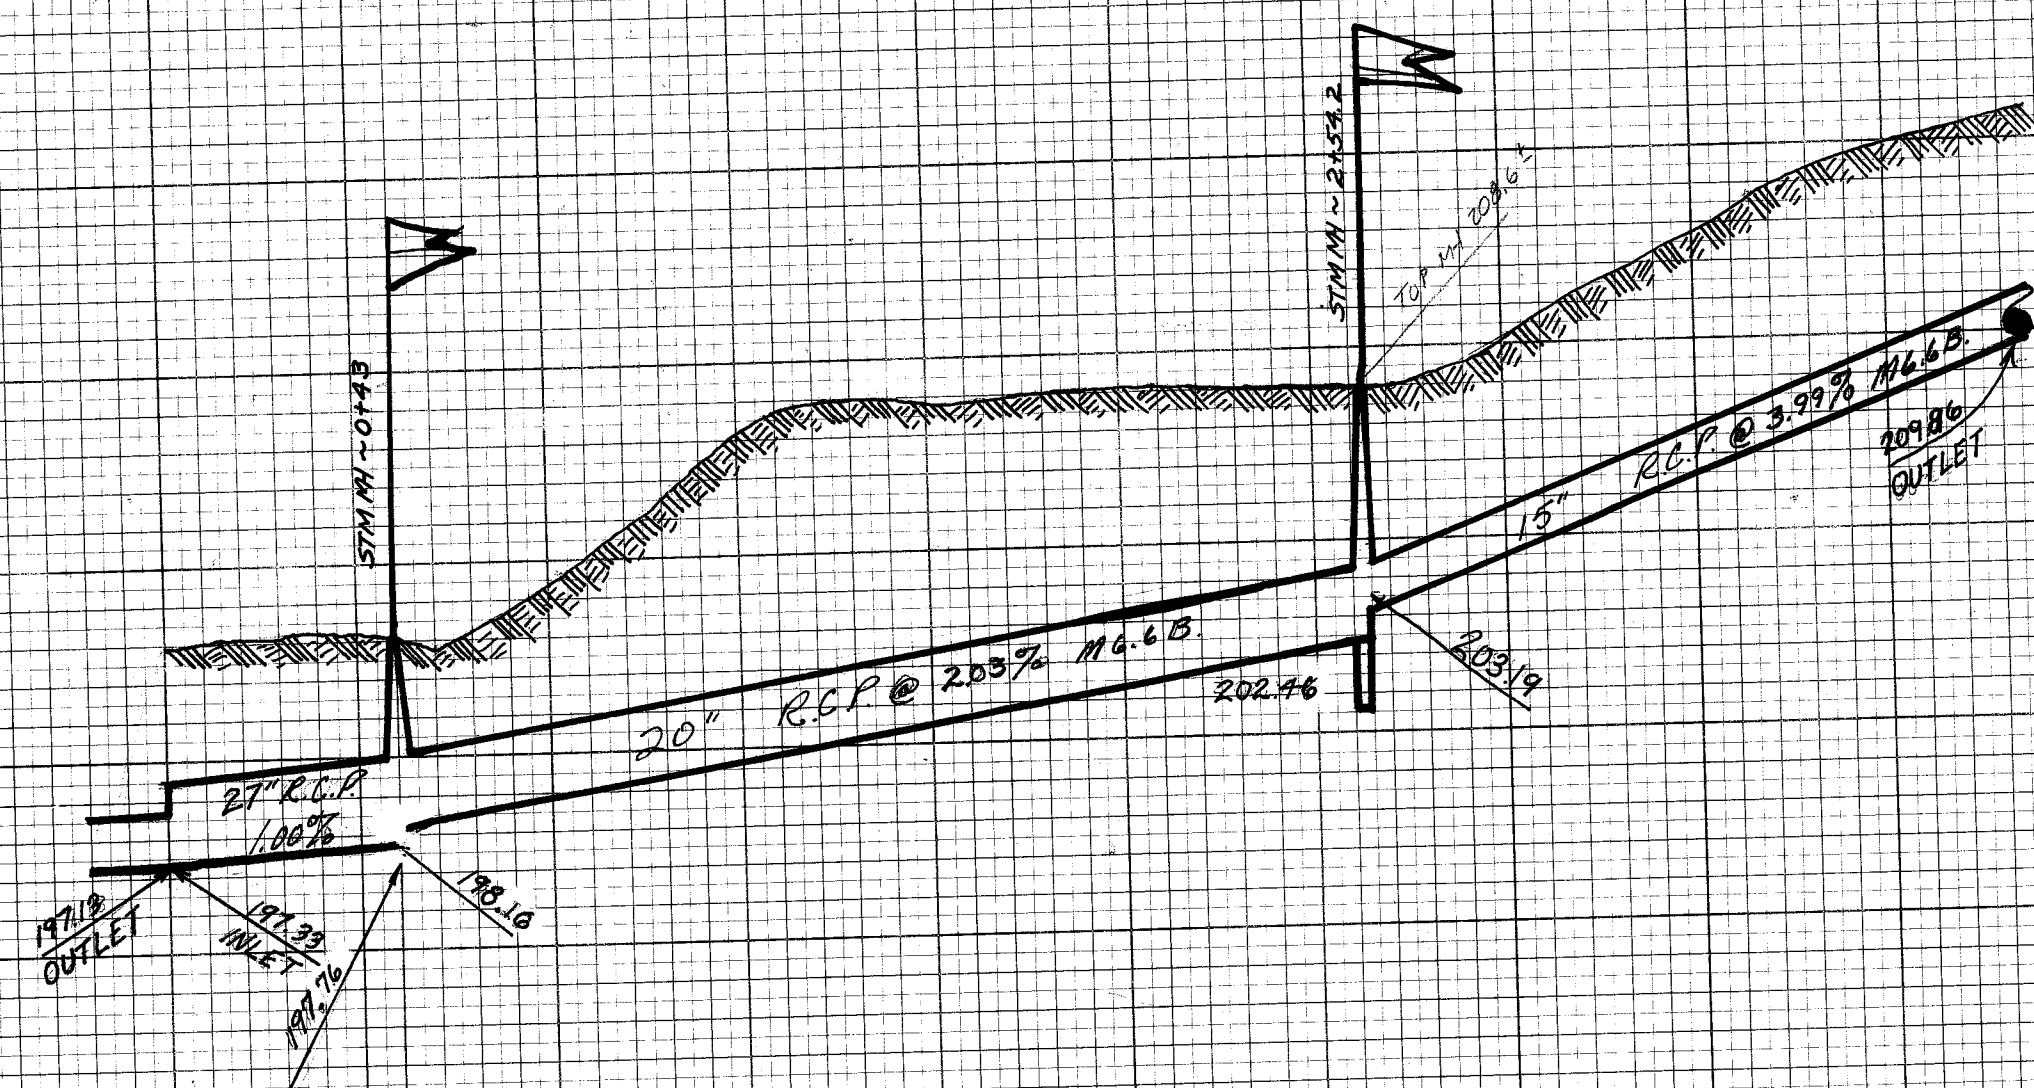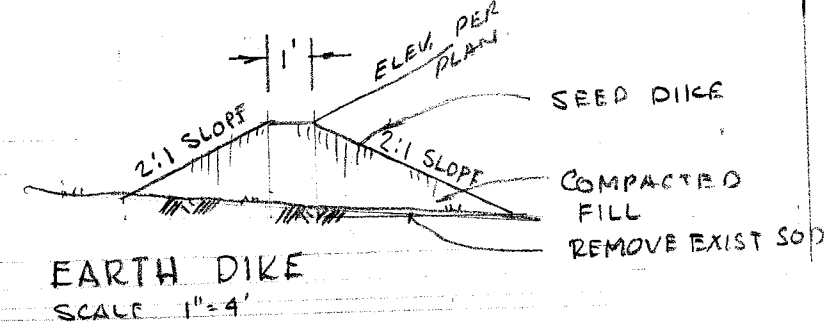

CITY OF MASSILLON, OHIO
ST. BARBARA'S PARKING LOT
(1/4 ALLEY EAST OF 25TH ST NW LINCOLN WAY ~ NORTHERLY))
DRAINAGE PROBLEM

DEPARTMENT OF PUBLIC SERVICE
ENGINEERING DIVISION

CITY ENGINEER

SCALE:
1" = 40' HORIZ.
1" = 5' VERT.

DATE: 12-8-66

DRAWN BY C. BOWMAN
OR DEBOS

CH. 5Y

2FF SF 520 A

SE 520A-B ACC NO. 2477