


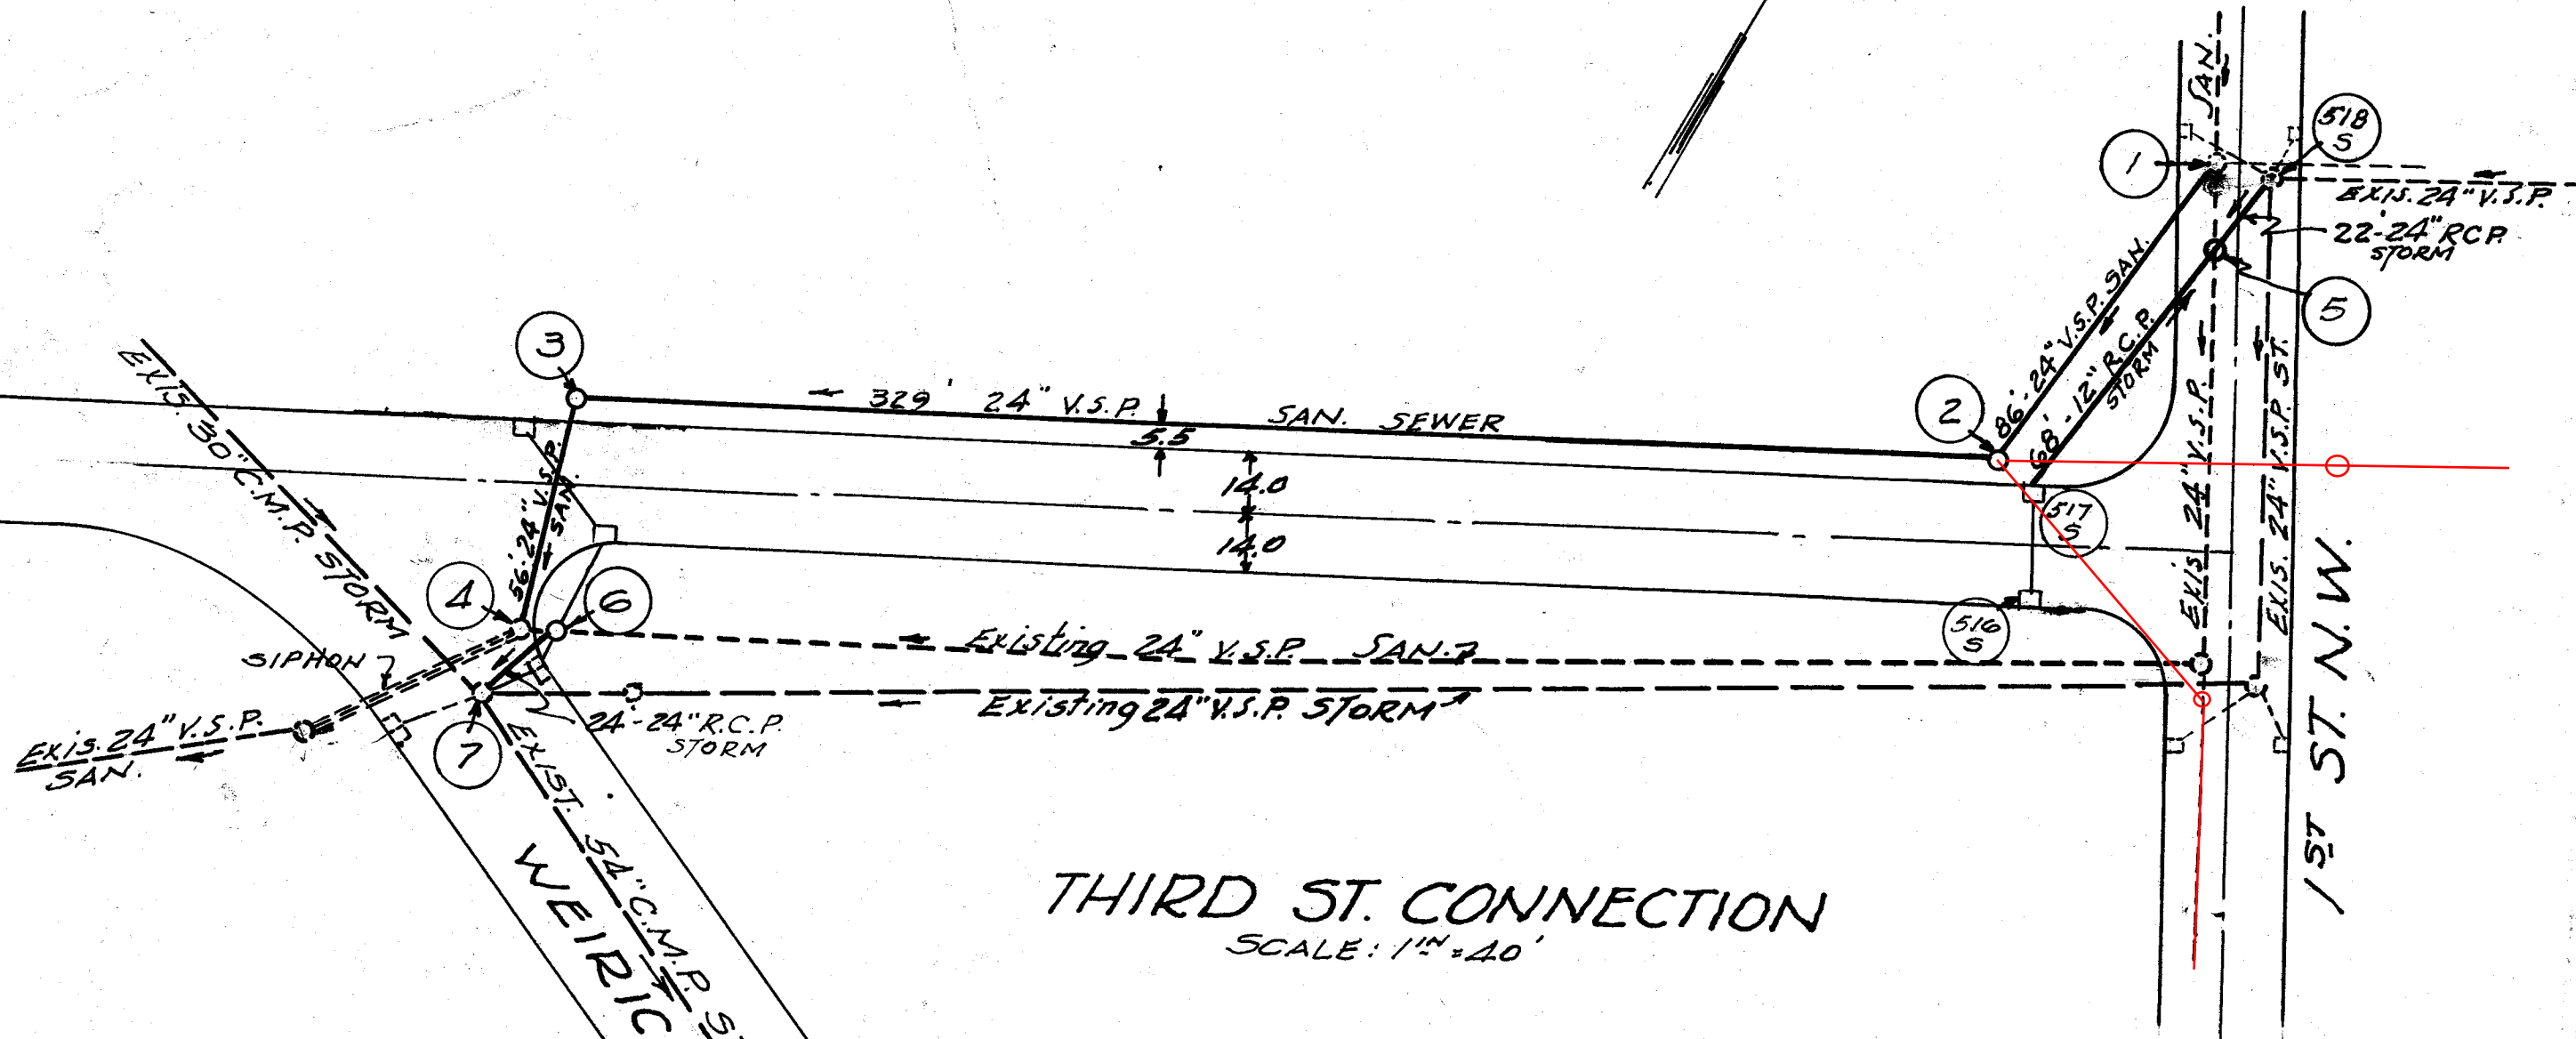

THIRD ST. CONNECTION
SCALE: 1"=40'

STARK COUNTY
CITY OF MASSILLON

STA 21-10.23

REQUESTED SEWER CHANGE

