
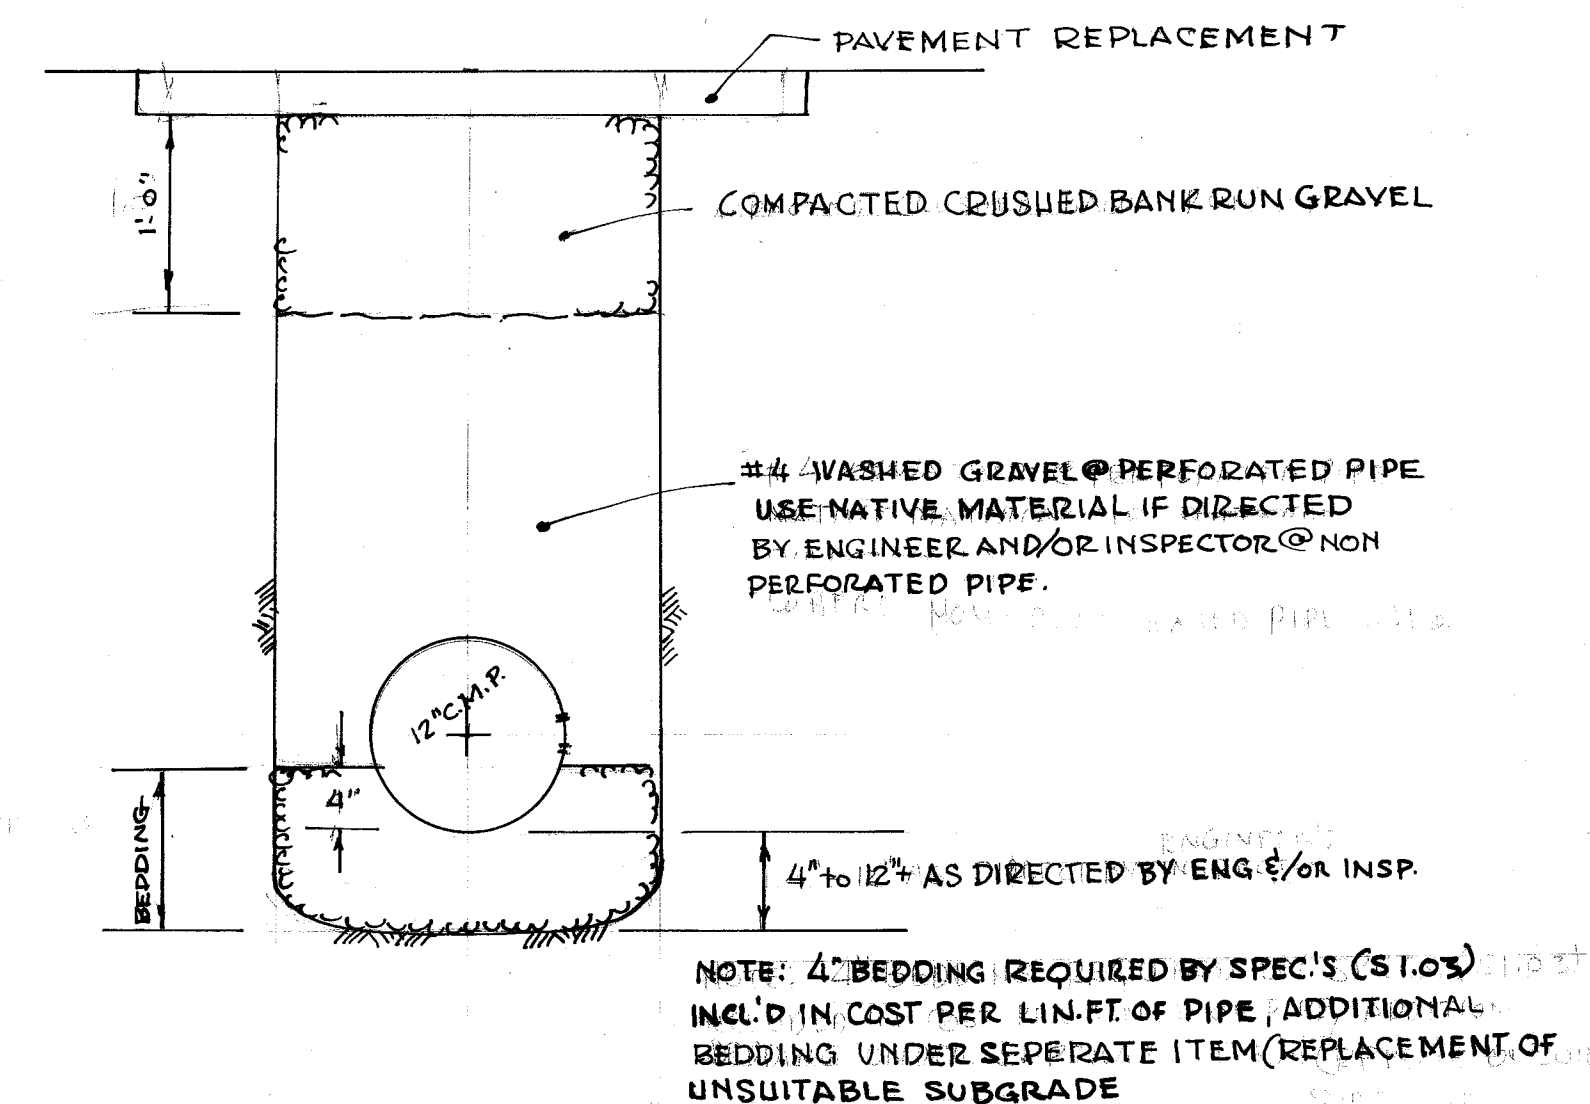



FINAL	DATE	BY
SURVEY	10/1/69	W. J. WILSON
DESIGN	10/1/69	W. J. WILSON
CONSTRUCTION	10/1/69	W. J. WILSON

ORIGINAL	DATE	BY
DESIGN	10/1/69	W. J. WILSON
CONSTRUCTION	10/1/69	W. J. WILSON

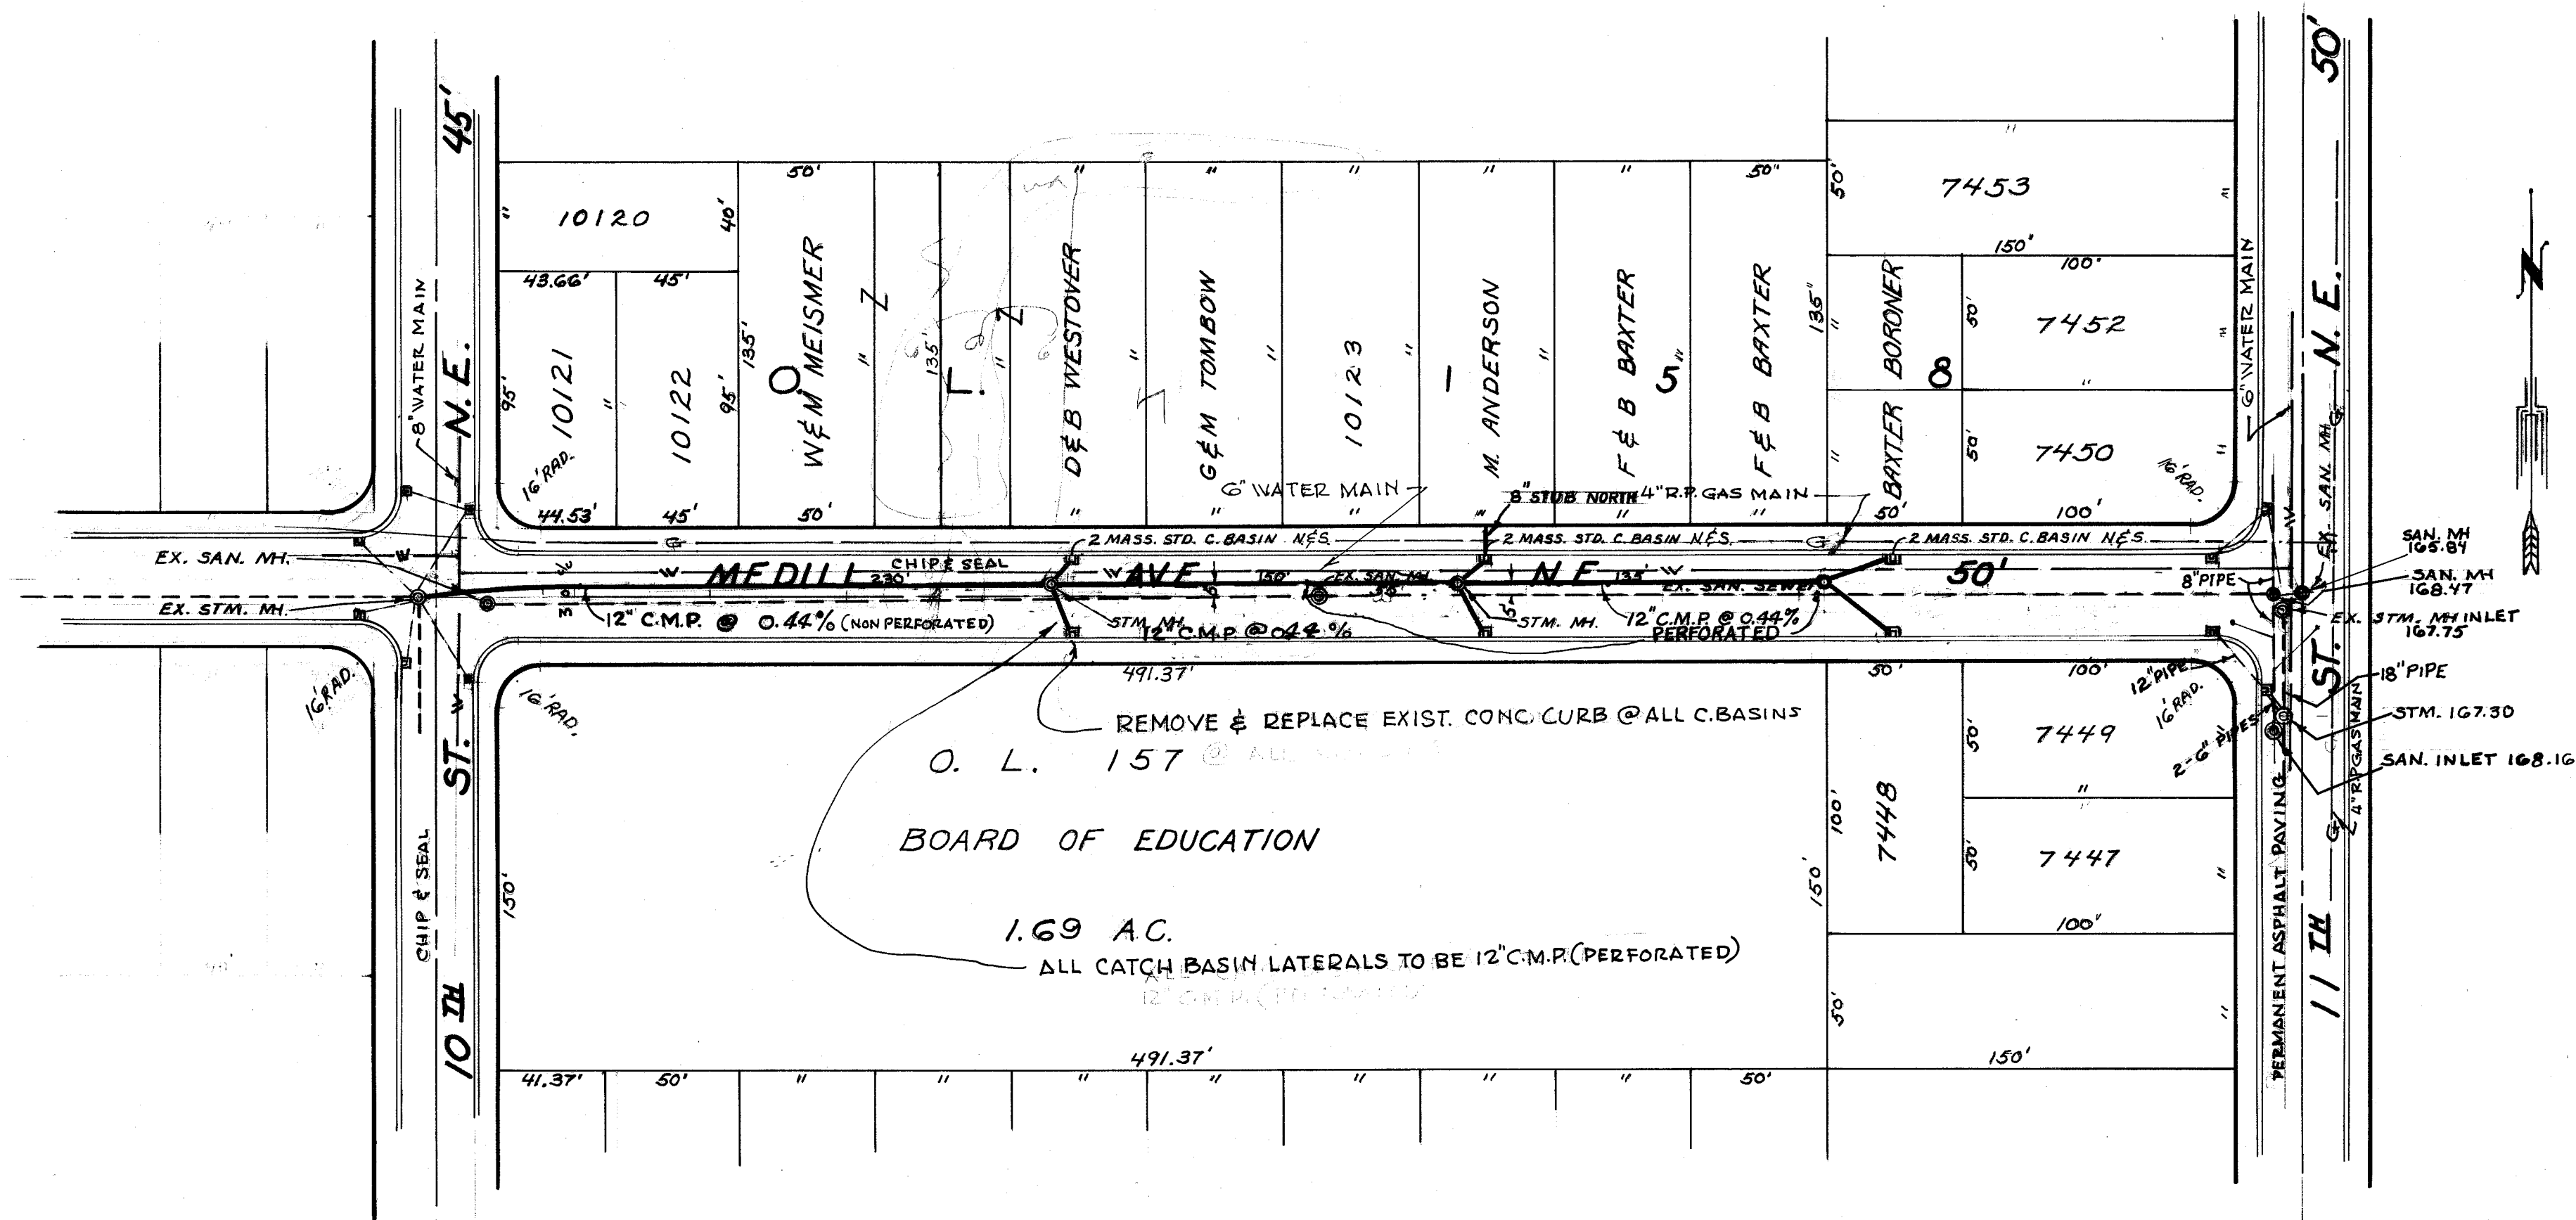

TYPICAL TRENCH CONDITION
(MAY BE VARIED TO CONFORM TO FIELD CONDITIONS)
SCALE 1"=1'-0"

BENCH MARK 175.28
HYD. 10th & MEDILL AVE. N.E.

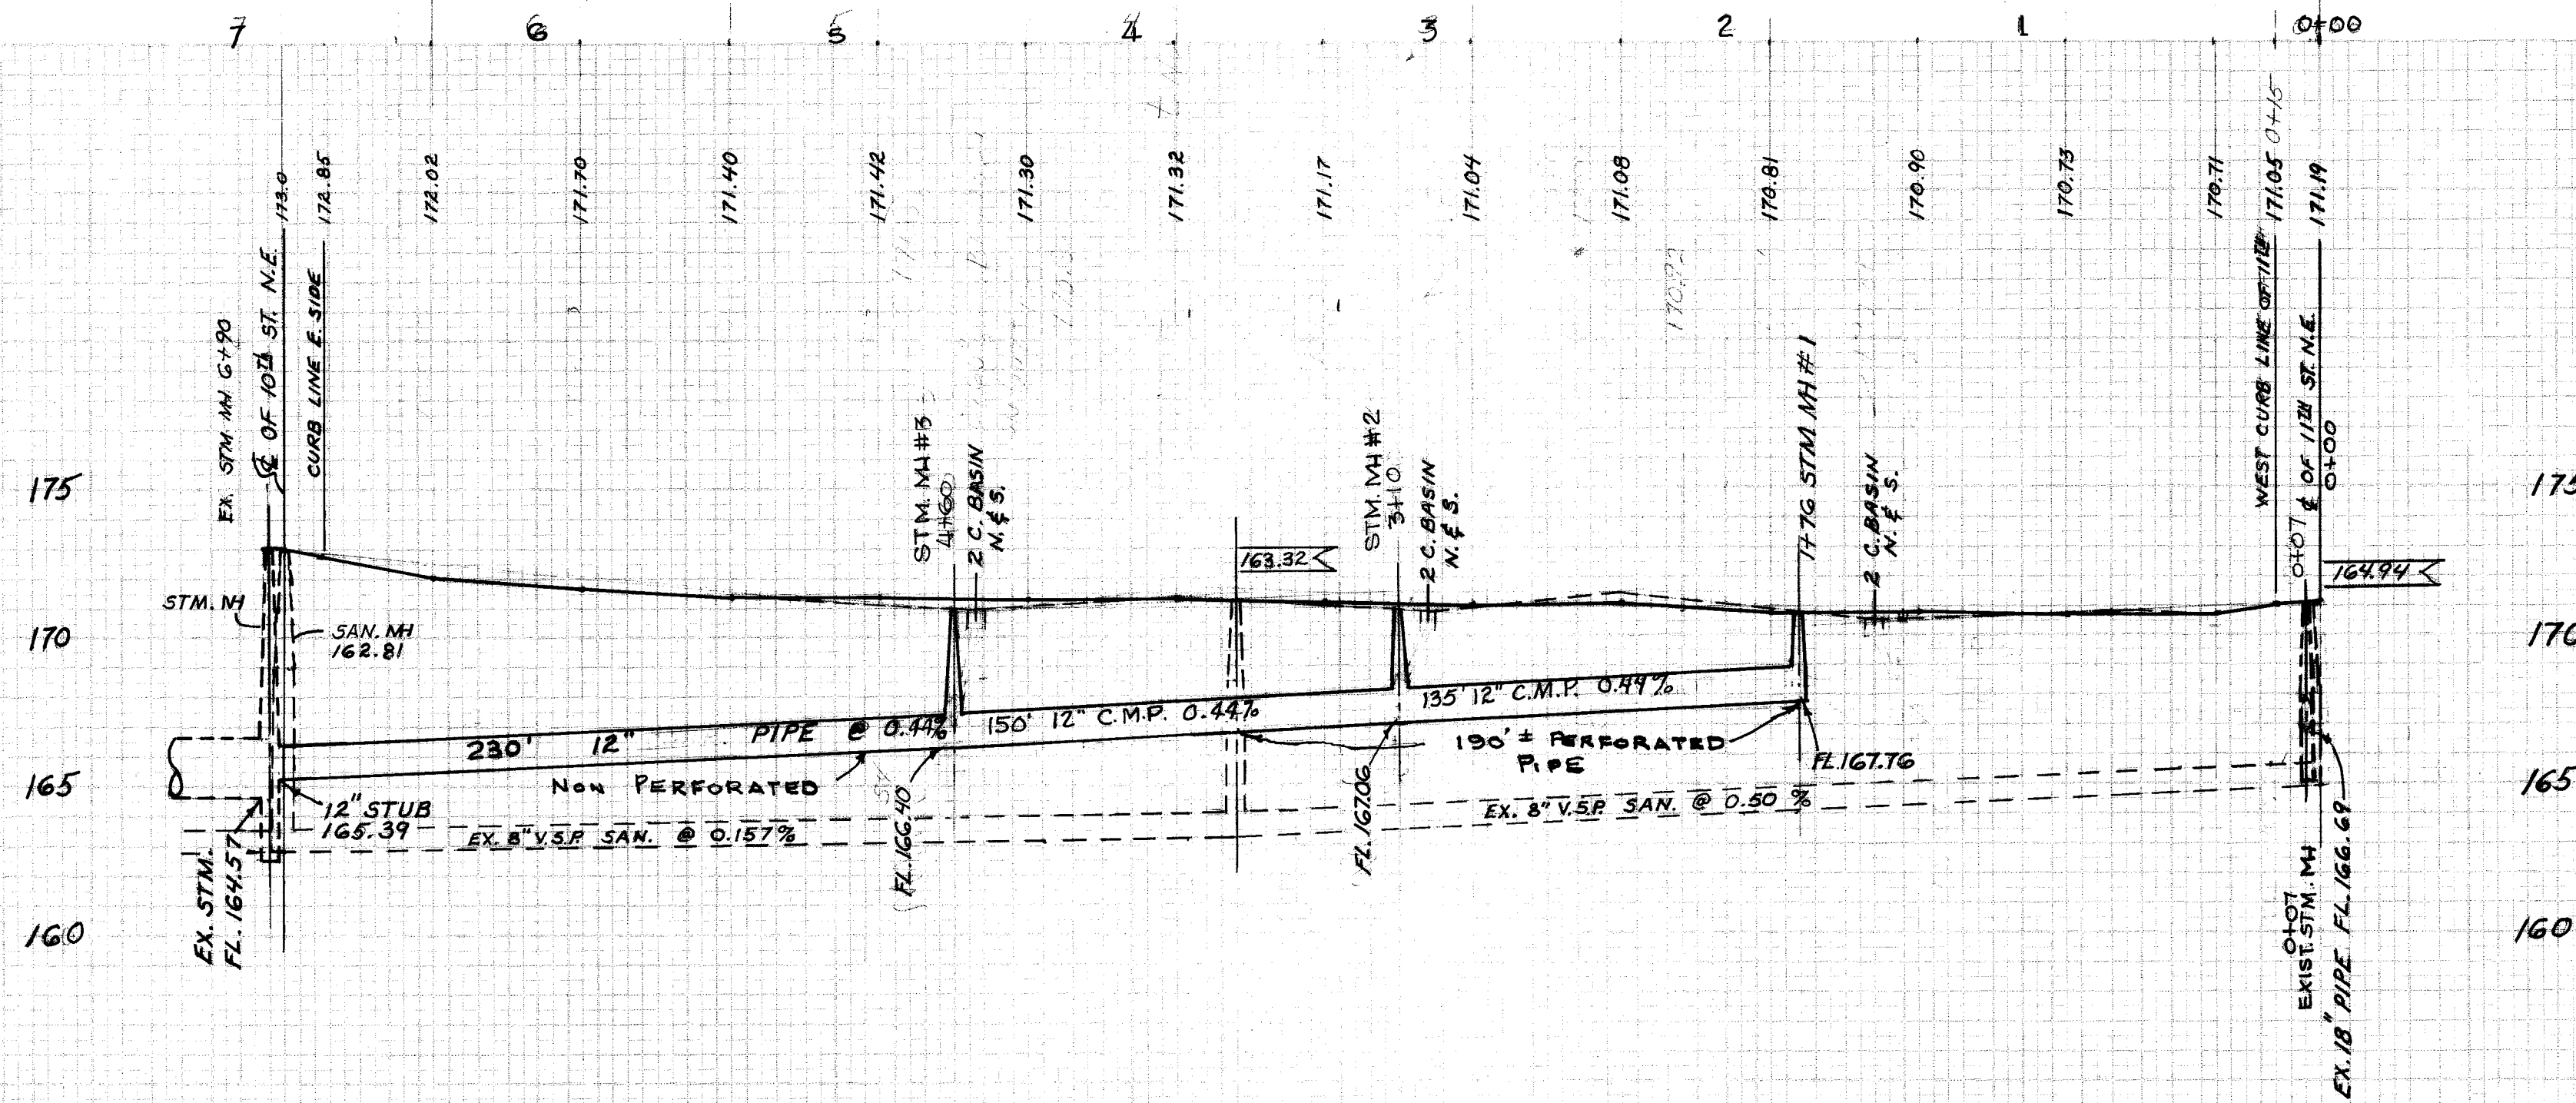

PROFILE OF MEDILL

GENERAL NOTES:

- 1) ALL CATCH BASINS TO BE MASSILLON STD. TYPE "B".
- 2) ALL STORM SEWER PIPE TO BE 12" CORR. METAL. 14" AUGER. STORM SEWER LATERALS, FROM MANHOLES TO CATCH BASINS TO BE 12" CORR. METAL, PERFORATED.
- 3) THE CITY OF MASSILLON SHALL NOT BE HELD RESPONSIBLE FOR LOST TIME INCURRED BY THE CONTRACTOR FOR RELOCATION OF EXISTING UTILITIES.
- 4) IF CONTRACTOR WORKS BEFORE 8:00 A.M. OR AFTER 4:00 P.M. MONDAY, THRU FRIDAY OR SATURDAY, SUNDAY OR LEGAL CITY HOLIDAY, THE CONTRACTOR SHALL PAY THE CITY INSPECTORS OVERTIME AT A RATE OF \$5.00/HR.
- 5) THE CONTRACTOR SHALL PLACE THE REQUIRED CONC. BASE FOR REPLACING PERMANENT PAVEMENT IN ITS SINEE MEDILL AVE. N.E. INTERSECTION. THE REMAINING PORTIONS OF THE REPLACEMENT SHALL BE LAID BY THE CITY. THE CONTRACTOR SHALL LEAVE JOBSITE IN CONDITION TO RECEIVE THE REPLACEMENT BY THE CITY.

CITY OF MASSILLON, O.			
STORM SEWER EXT.			
MEDILL AVE. N.E. BETWEEN 10 th & 11 th ST.			
REVISION	DATE	BY	DEPT. OF PUBLIC SERVICE
1	9/23/69	DR. BY-R. MCPHERSON	CITY ENG. ROBERT WAGONER
2			ENGINEERING DIVISION
3			JAN, 1969
4			SCALE-1"=50' HOZ.
5			FIELD BOOK 157-PG. 74, 75