
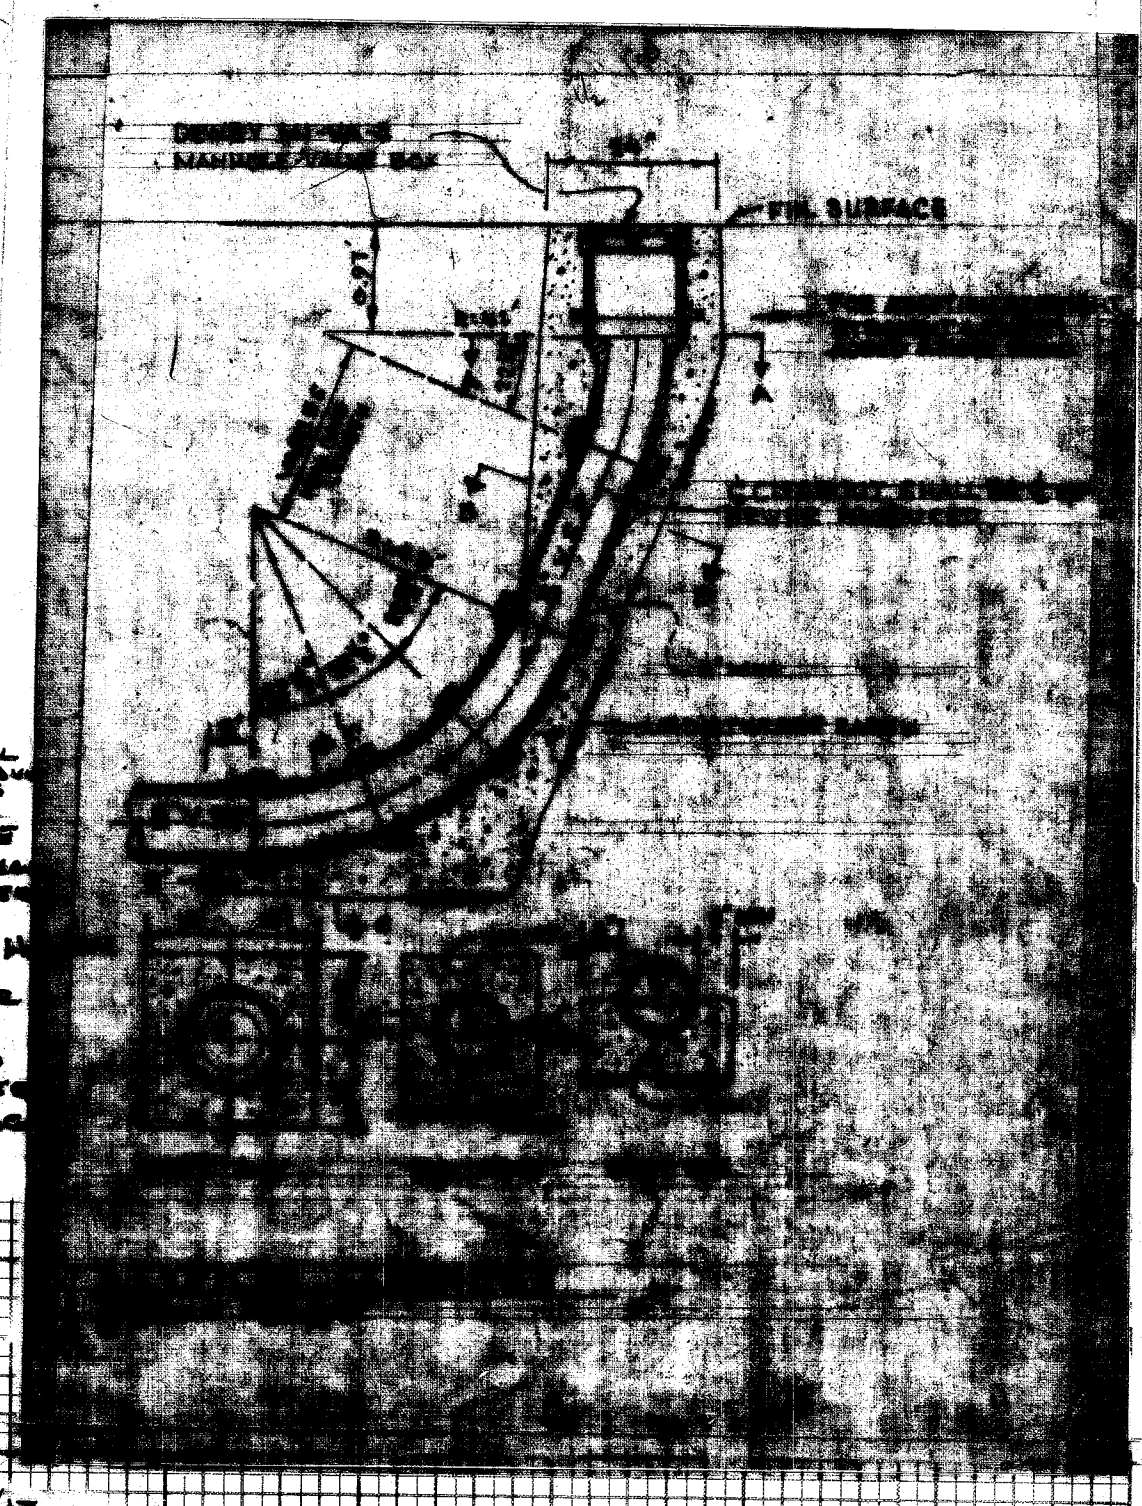
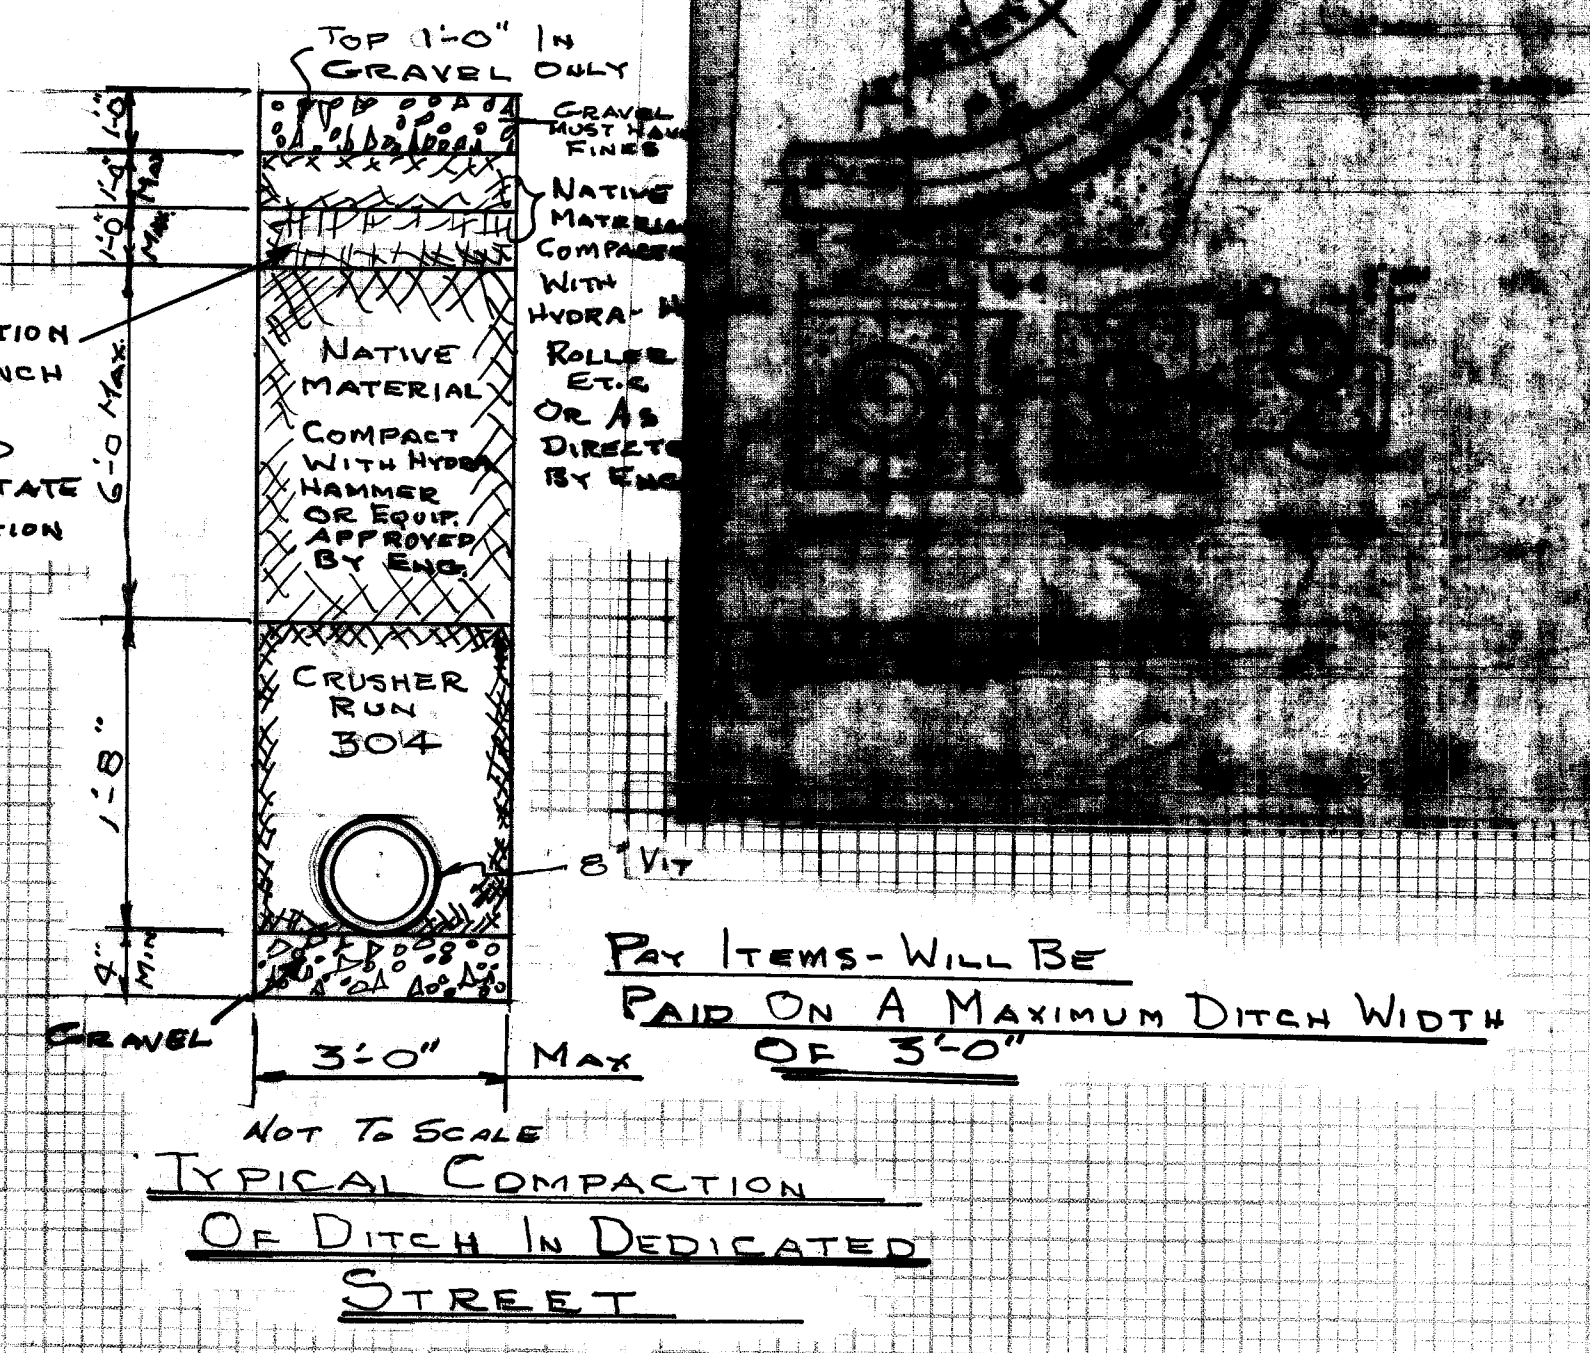
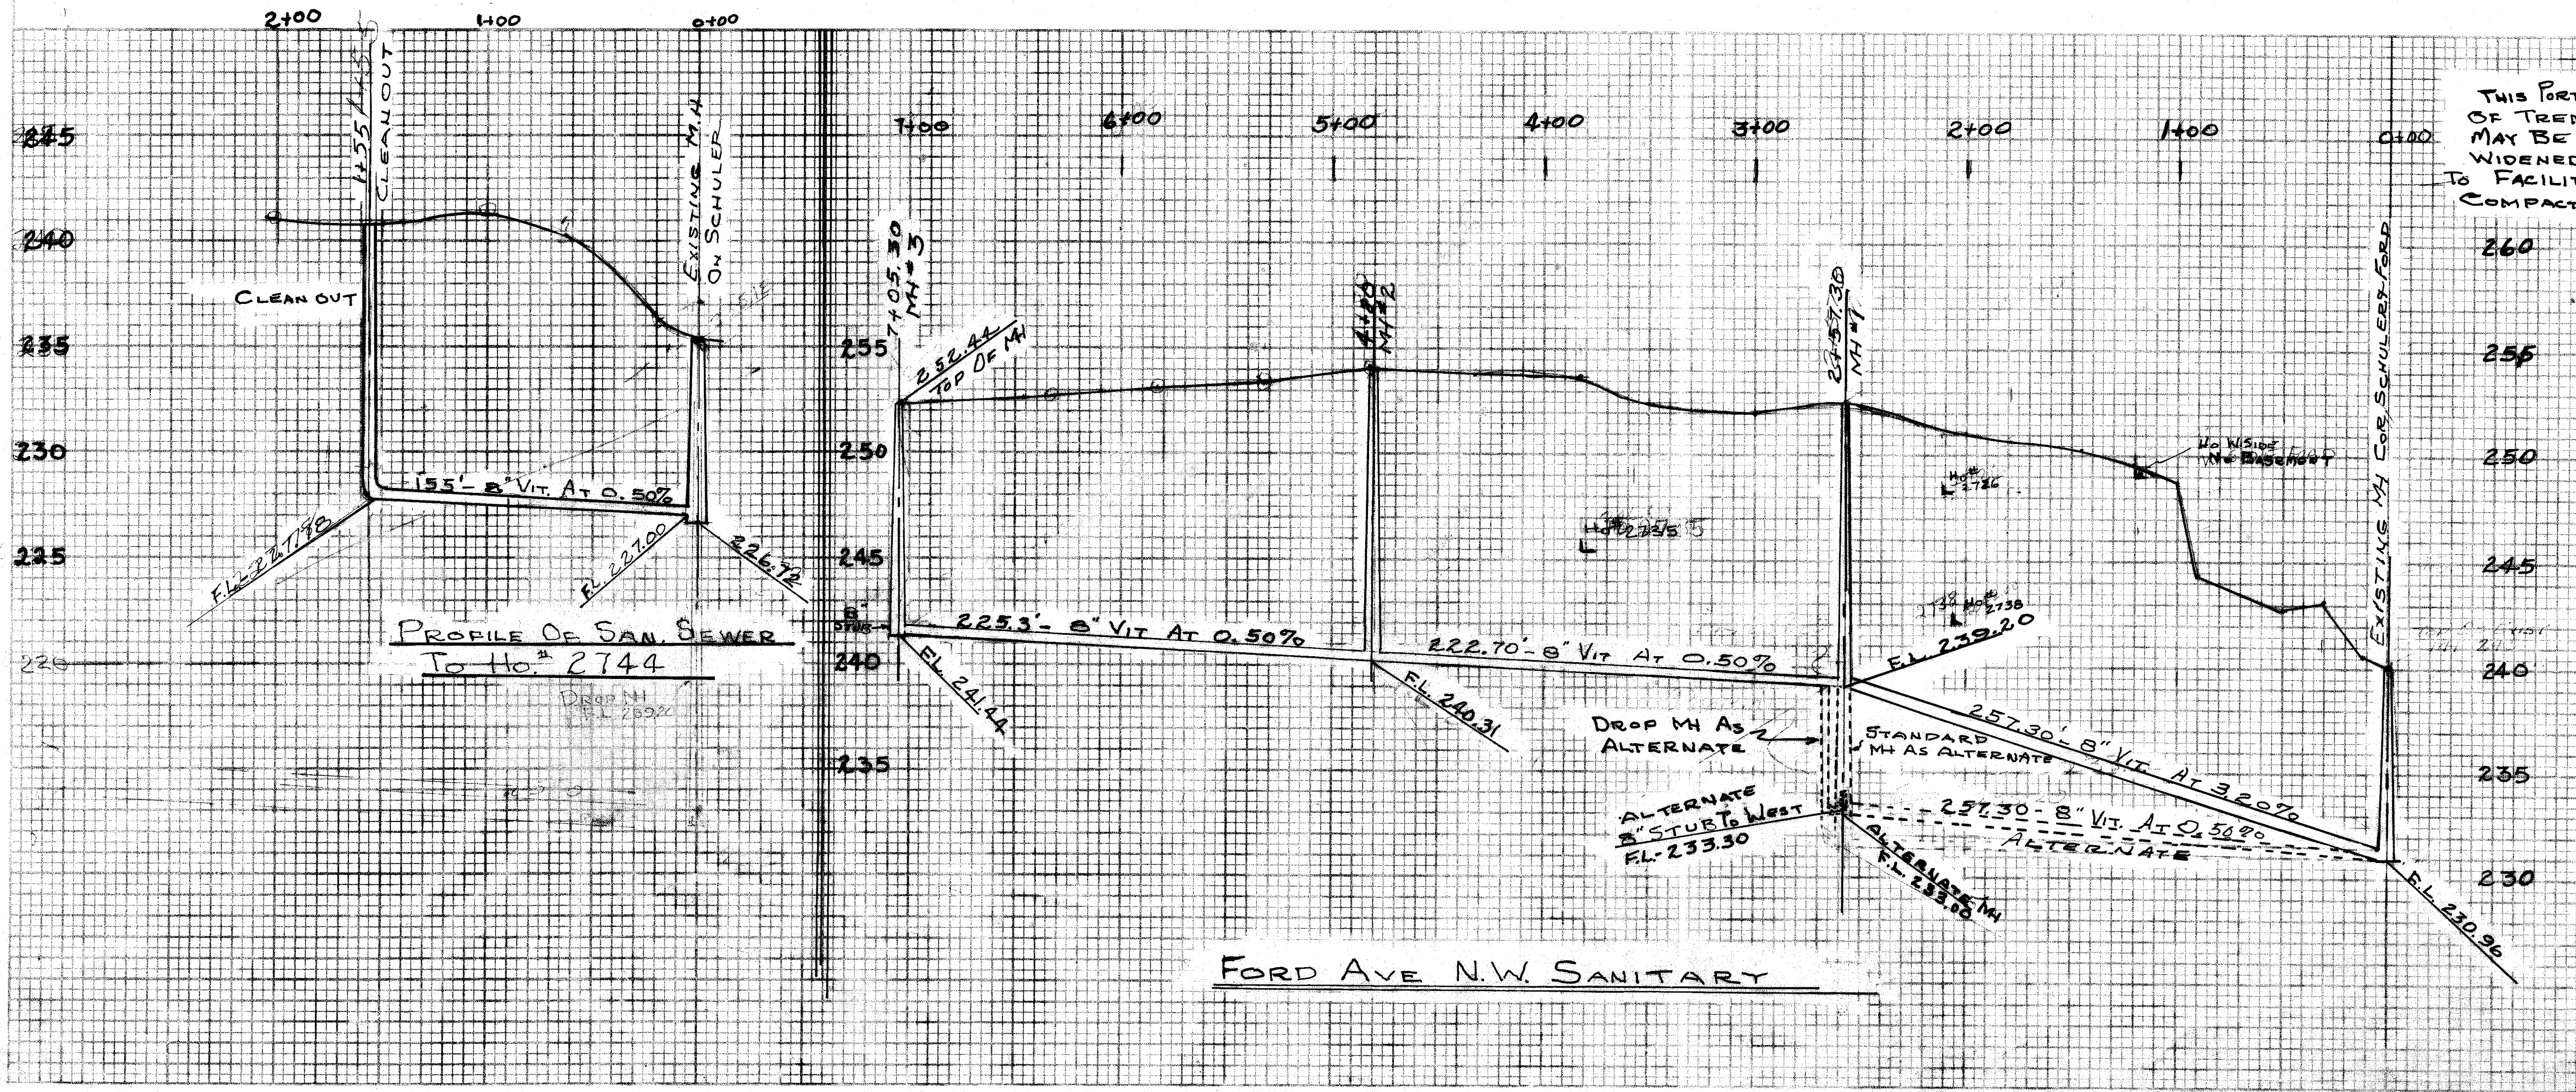
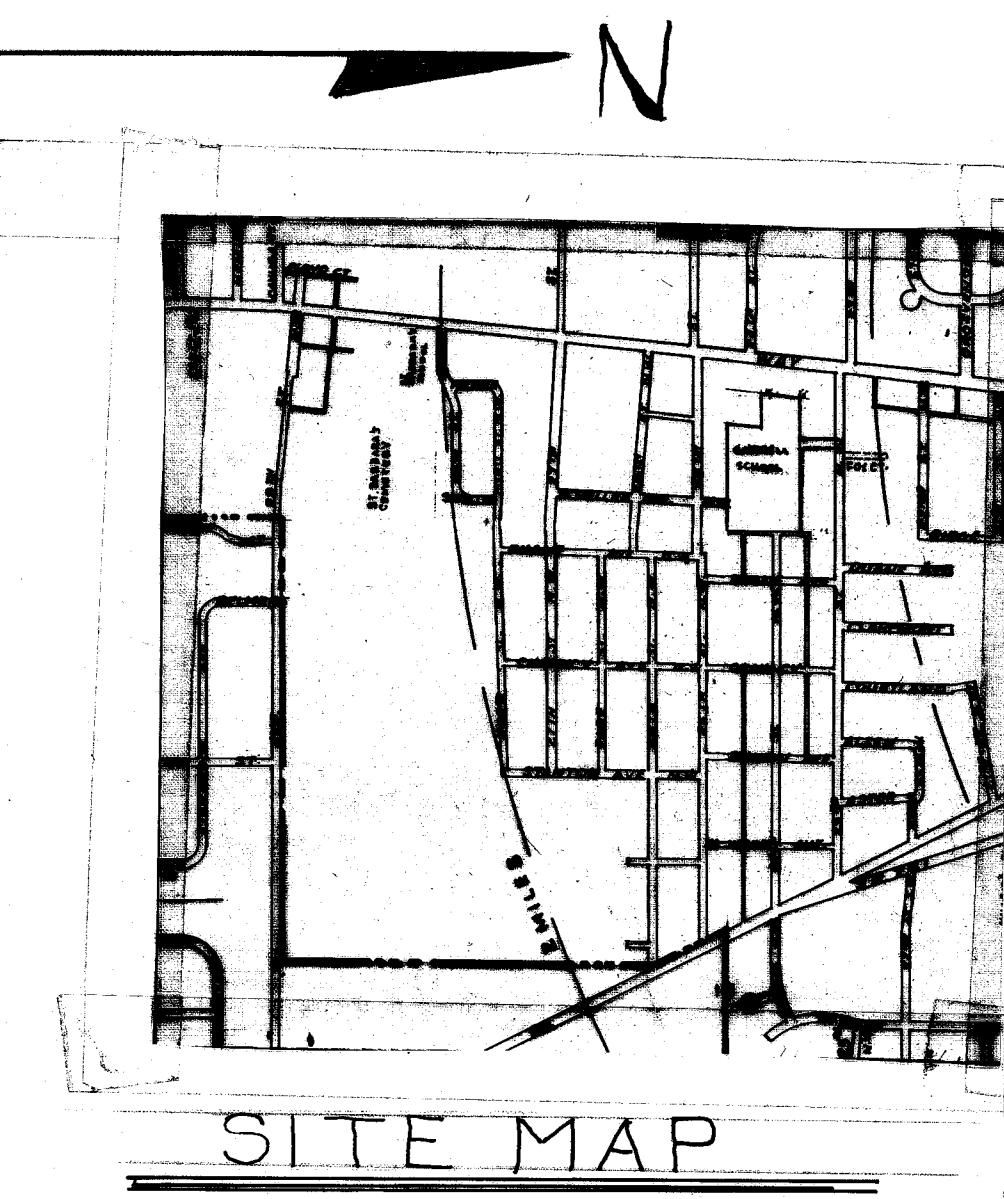


CONSTRUCTION NOTES

ALL CONSTRUCTION TO BE PER CITY OF MASSILLON SPECIFICATIONS
 ALL PIPE TO BE EXTRA STRENGTH WITH COMPRESSION TYPE JOINTS
 ALL MANHOLES TO BE PRECAST CONCRETE WITH A MINIMUM OF 14" OF ADJUSTING RINGS ON TOP OF CONE
 BACKFILL TO BE COMPACTED PER SPECIFICATIONS, IF UNSUITABLE GRANULAR BACKFILL MAY ORDERED BY THE ENGINEER AT THE CITIES FIXED PRICE IN THE BID SHEETS
 INFILTRATION TESTS WILL BE REQUIRED AT CONTRACTORS EXPENSE
 CONTRACTOR SHALL PAY THE CITY'S INSPECTOR FOR ALL WORK BEFORE 7:30 A.M. AND AFTER 4:00 P.M. MONDAY THRU FRIDAY AND ALL HOURS ON SATURDAY, SUNDAY OR HOLIDAYS AT TIME AND ONE HALF THE RATE IN THE CITY'S WAGE ORDINANCE THAT IS IN EFFECT
 DEDICATED STREETS SHALL BE RESTORED WITH CHIP SEAL BY THE CITY. THE COST OF COMPACTION PER LIN. FT. WILL BE INCLUDED IN THE PRICE OF 8" VIT. PER LIN. FT.

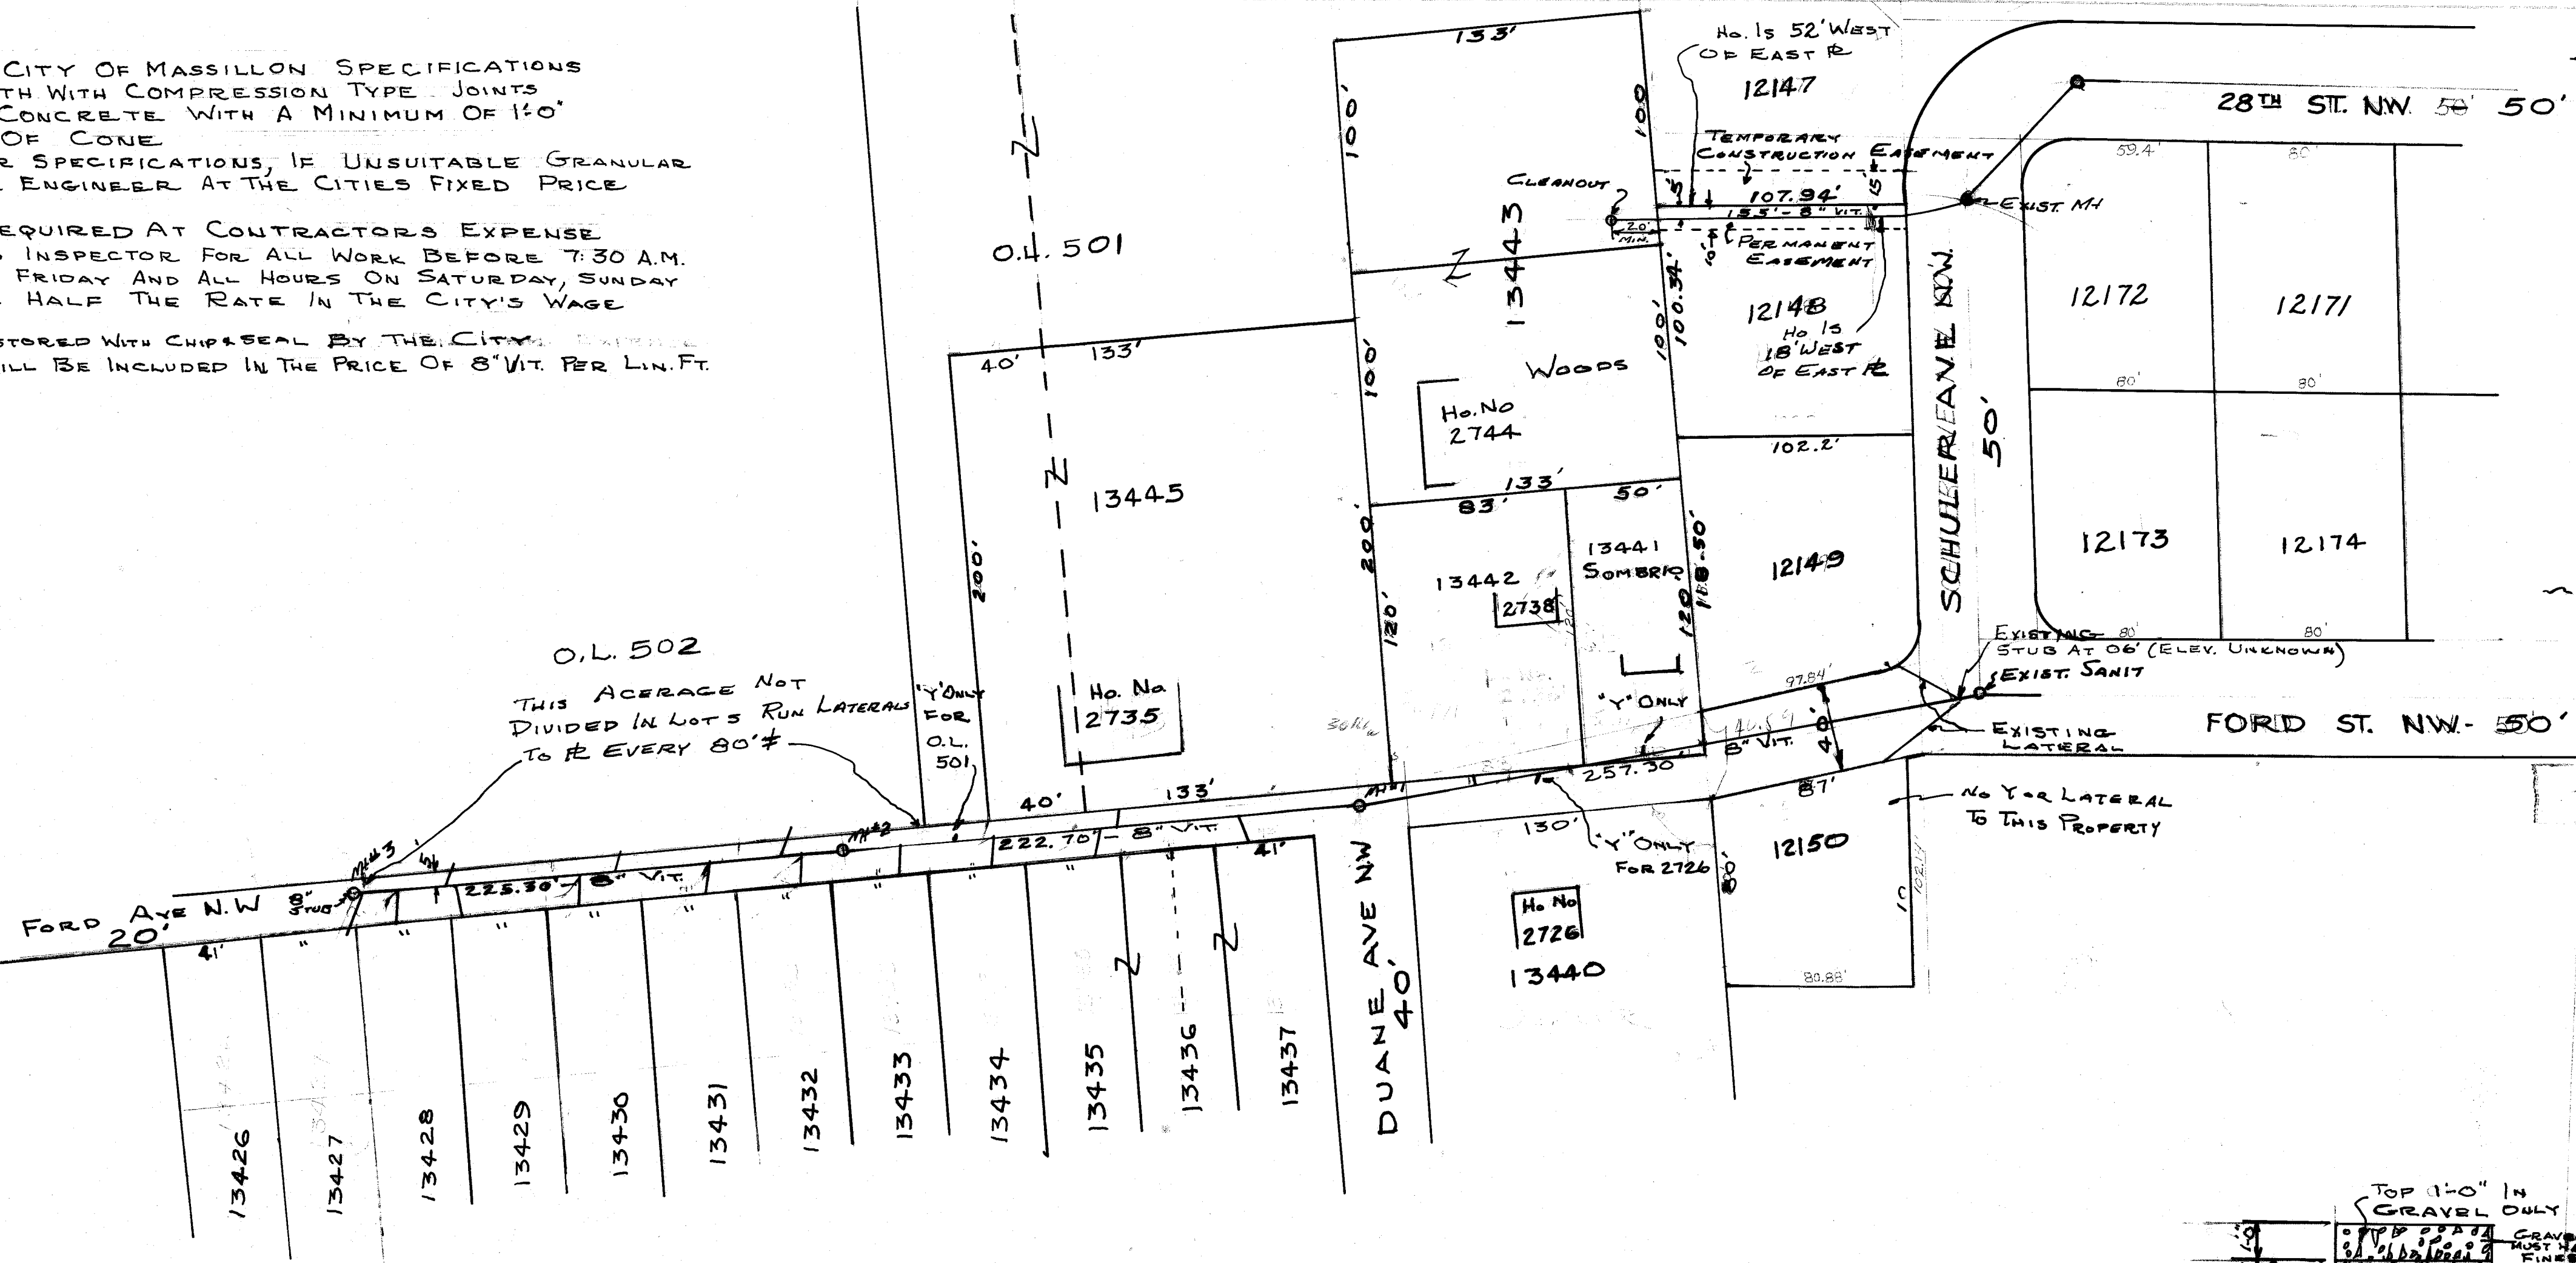

CITY OF MASSILLON, OHIO			
FORD AVE. N.W. SAN. SEWER			
PLAN & PROFILE			
DR. BY T. K.	DEPT. OF PUBLIC SERVICE		
ENGINEERING DIVISION			
CITY ENG. R. WAGONER			SHEET
SCALE 1"=50'	JUNE 1971	10 OF 1	

FILE NO. SE 535 ACC. NO. 2561