

CITY OF MASSILLON OHIO

# HANKINS RD. N.E. SAN. SEWER


DEPT. OF PUBLIC SERVICE  
ENGINEERING DIVISION

MARK ROSS ..... MAYOR  
BLASE SPARMA ..... SAFETY SERVICE DIR.  
ROBERT WAGONER ..... CITY ENGINEER

## GENERAL NOTES:



1. ALL CONSTRUCTION TO BE PER CITY OF MASSILLON SPECIFICATIONS AND STANDARDS.
2. CONTRACTOR SHALL PAY THE CITY'S INSPECTORS FOR ALL WORK BEFORE 7:30 A.M. AND AFTER 4:00 P.M. MONDAY THRU FRIDAY AND ALL HOURS ON SATURDAY, SUNDAY OR HOLIDAYS AT TIME AND ONE HALF THE RATE IN THE CITY'S WAGE ORD. THAT IS IN EFFECT.
3. CONTRACTOR SHALL NOTIFY ALL UTILITY COMPANY'S BEFORE WORK IS BEGUN.
4. CONSTRUCTION SIGN: CONTRACTOR SHALL ERECT AND MAINTAIN ALL NECESSARY CONSTRUCTION SIGNS, BARRICADES AND LIGHTS.
5. MECHANICAL CONNECTION TO BE USED IN PRECAST MH. BOTTOM WHERE 8" V.S.P. ENTERS MH. (ENCL. IN PRICE OF MH.)
6. AT EXISTING MH. WHERE 8" V.S.P. CONNECTS, IT HAS TO BE CONC. ENCASED.
7. O-RINGS TO BE USED IN PRECAST MH.
8. CONTRACTOR TO REPLANT ALL SHRUBS & EVERGREENS WHEN MOVED.
9. CONTRACTOR SHALL HAUL AWAY ALL TREE STUMPS & CLEAN-UP AREA.
10. ALL CONSTRUCTION TO BE PER CITY OF MASSILLON SPECIFICATIONS.
11. ALL PIPE TO BE EXTRA STRENGTH WITH COMPRESSION TYPE JOINTS.
12. ALL MH. TO BE PRECAST CONC. WITH A MINIMUM OF 1' 0" OF ADJUSTING RINGS ON TOP OF CONE.
13. BACKFILL TO BE COMPACTED PER SPECIFICATIONS, IF UNSUITABLE, GRANULAR BACKFILL MAY BE ORDERED BY THE ENGINEER AT THE CITY'S FIXED PRICE IN THE BID SHEETS.
14. INFILTRATION TESTS WILL BE REQUIRED AT CONTRACTOR'S EXPENSE.
15. DEDICATED STREETS SHALL BE RESTORED WITH CHIP & SEAL BY THE CITY.
16. COST OF COMPACTION PER LIN. FT. WILL BE INCLUDED IN THE PRICE OF 8" V.S.P. PER LIN. FT.

SITE MAP

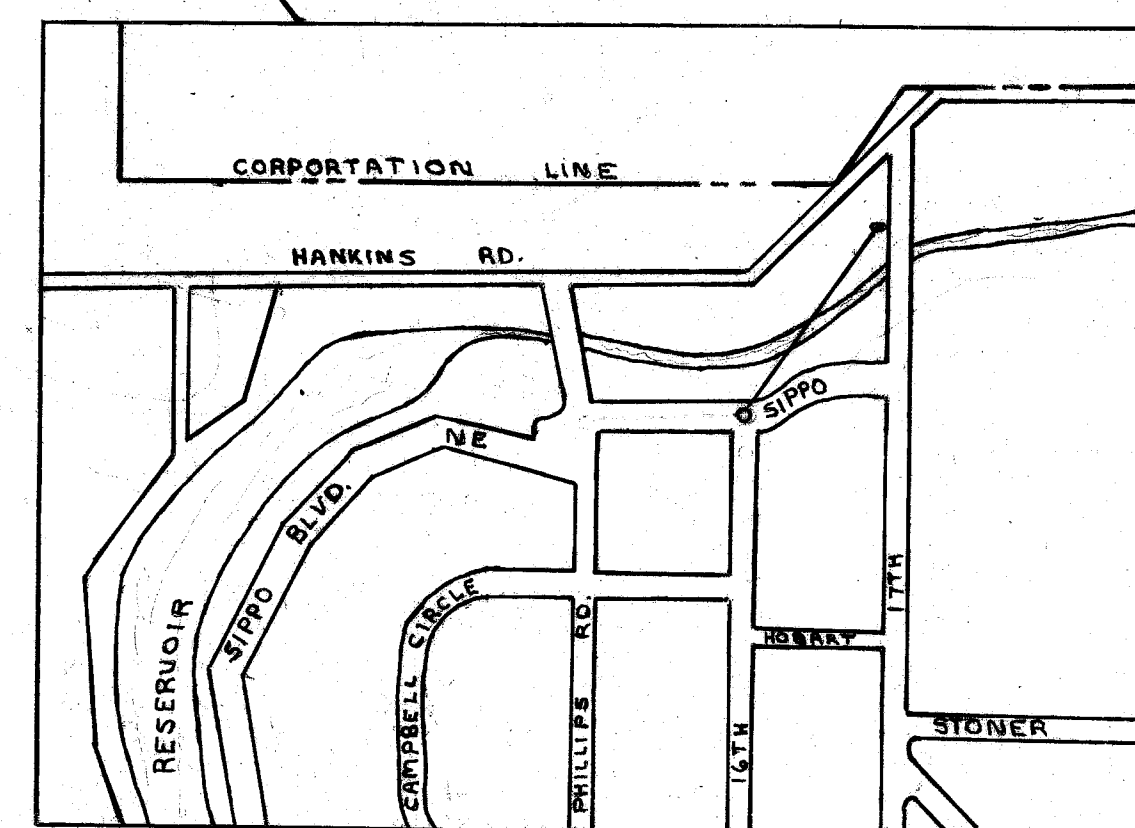


|           |      |
|-----------|------|
| FINAL     | DATE |
| SURVEY    |      |
| NOTE BOOK |      |
| AREA      |      |

|           |      |
|-----------|------|
| ORIGINAL  | DATE |
| SURVEY    |      |
| NOTE WORK |      |
| AREA      |      |

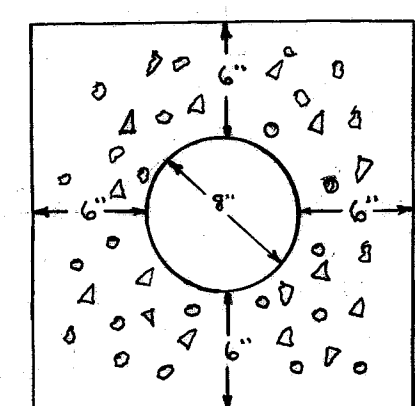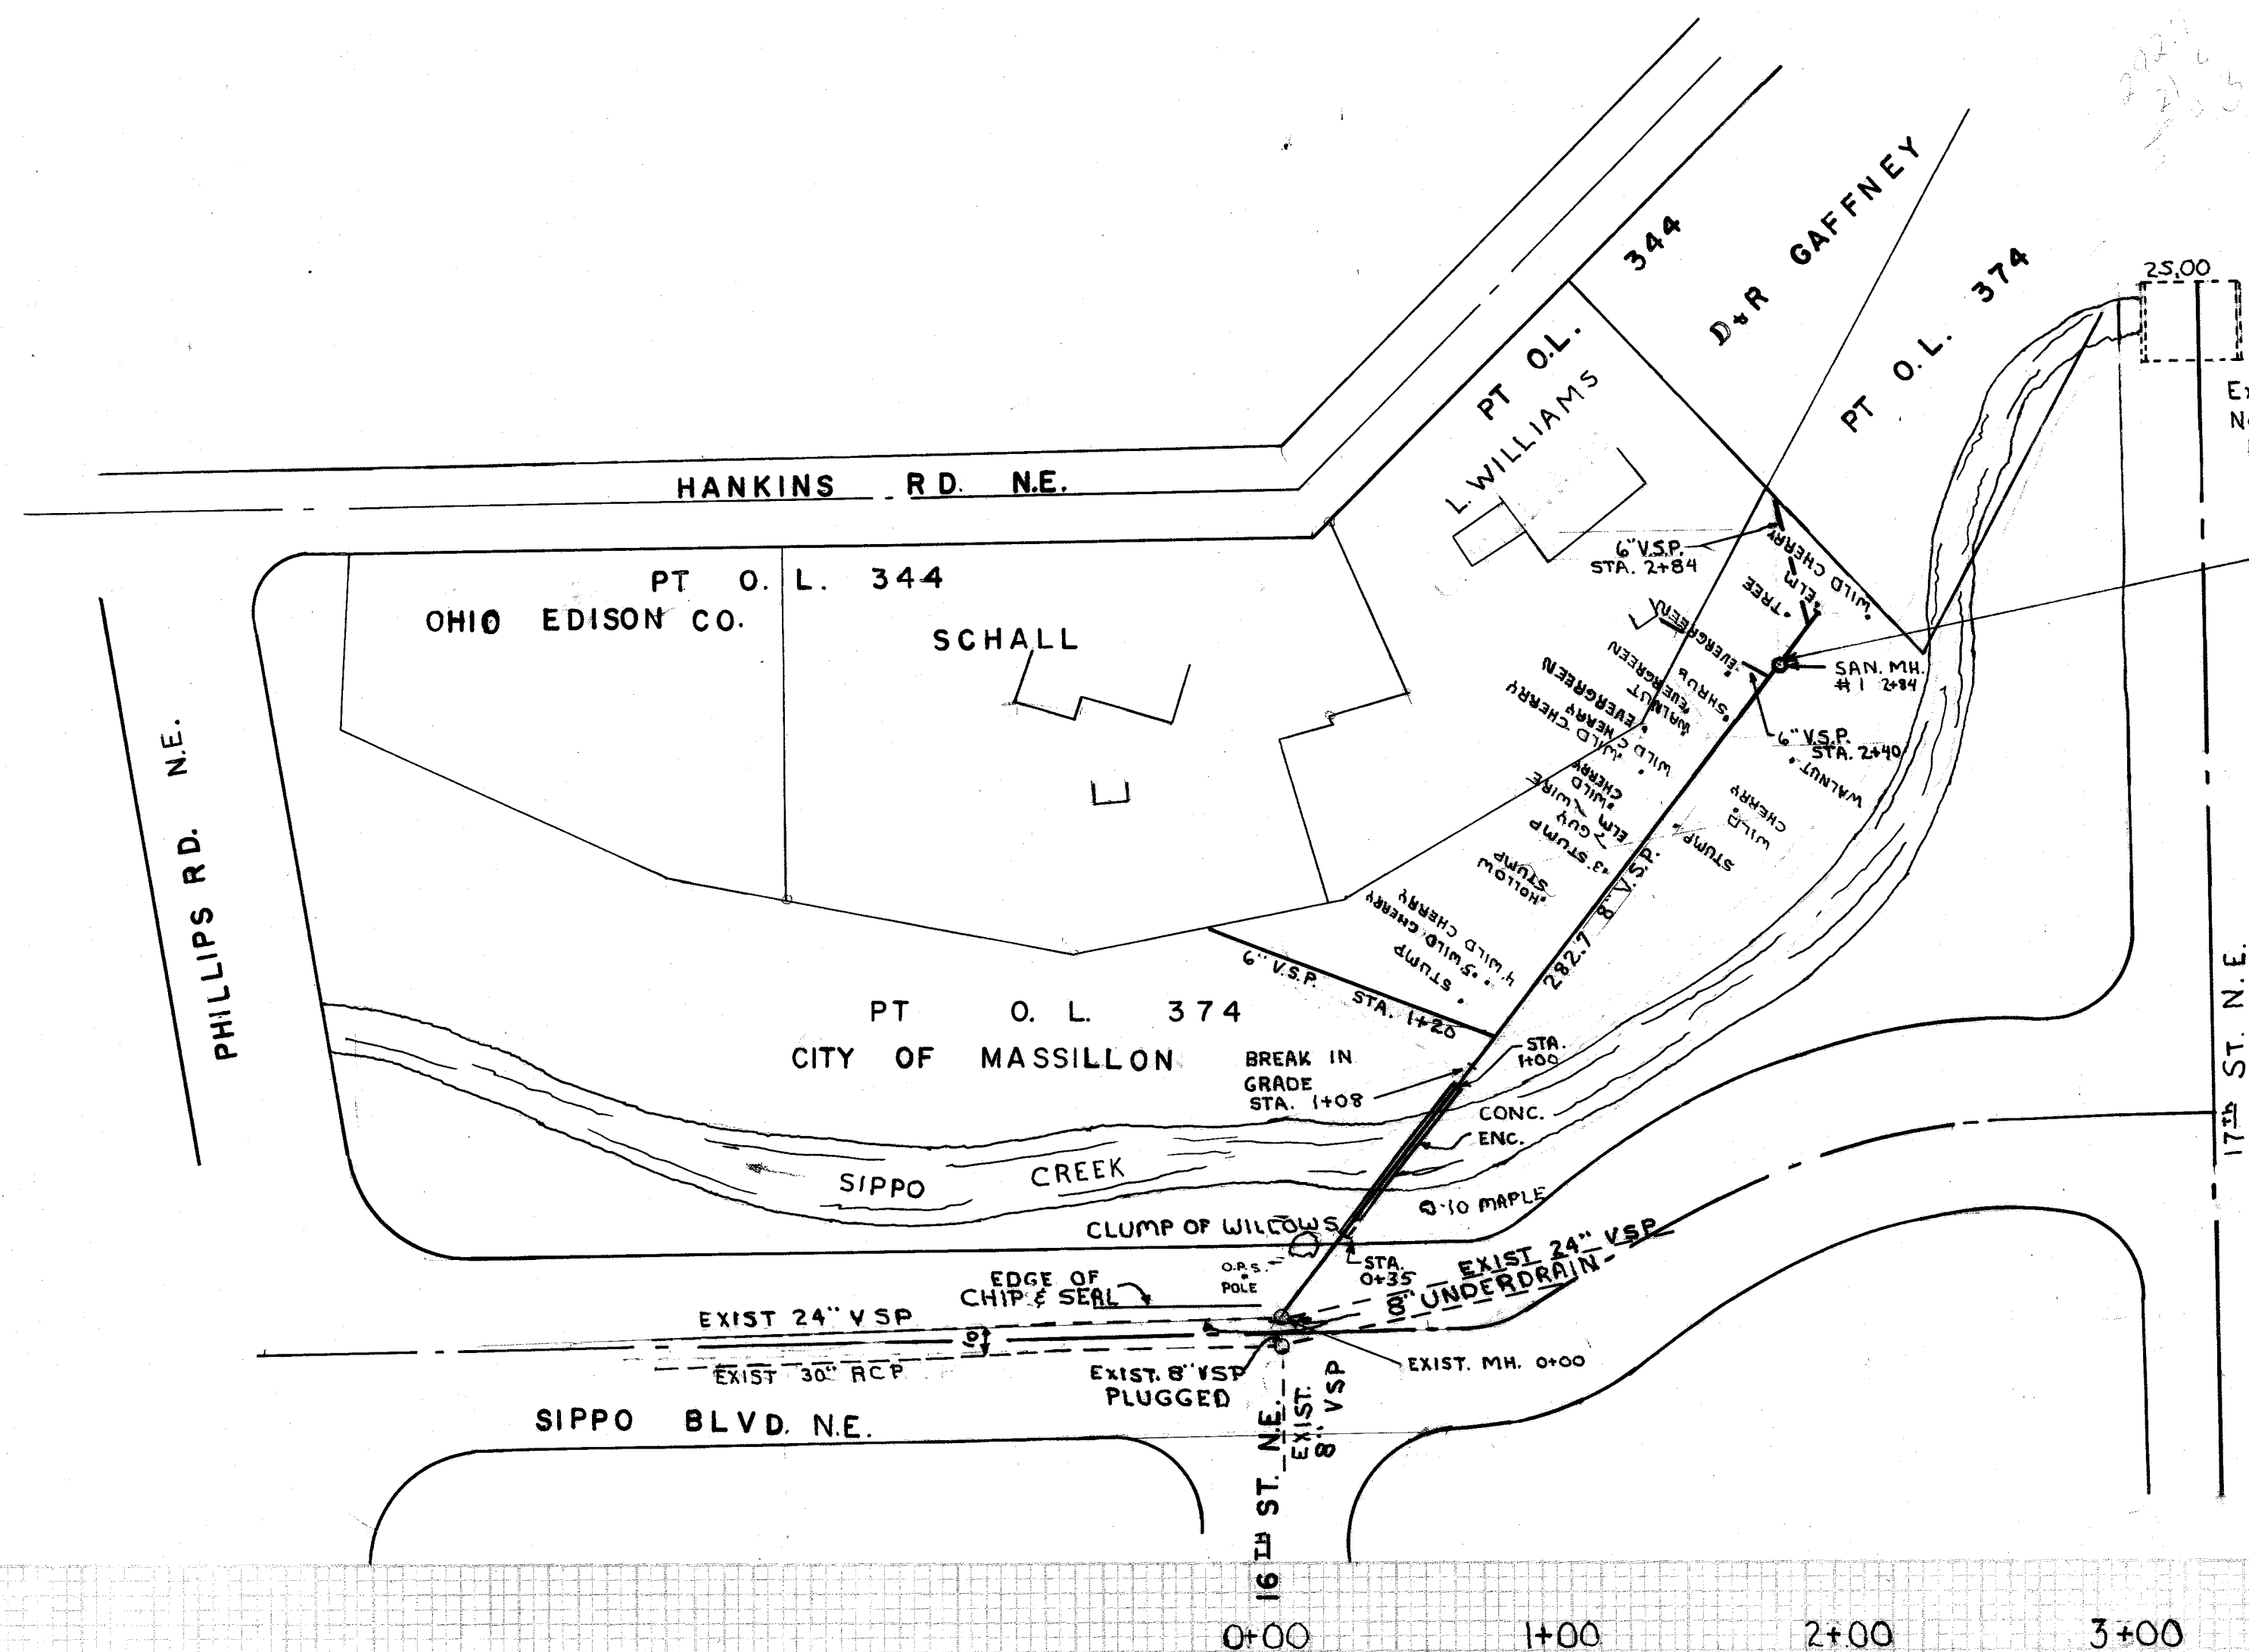

8" V.S.P. ENCASED IN 6" CONC. ALL SIDES BEGINNING AT 0+35 AND ENDING AT 1+00

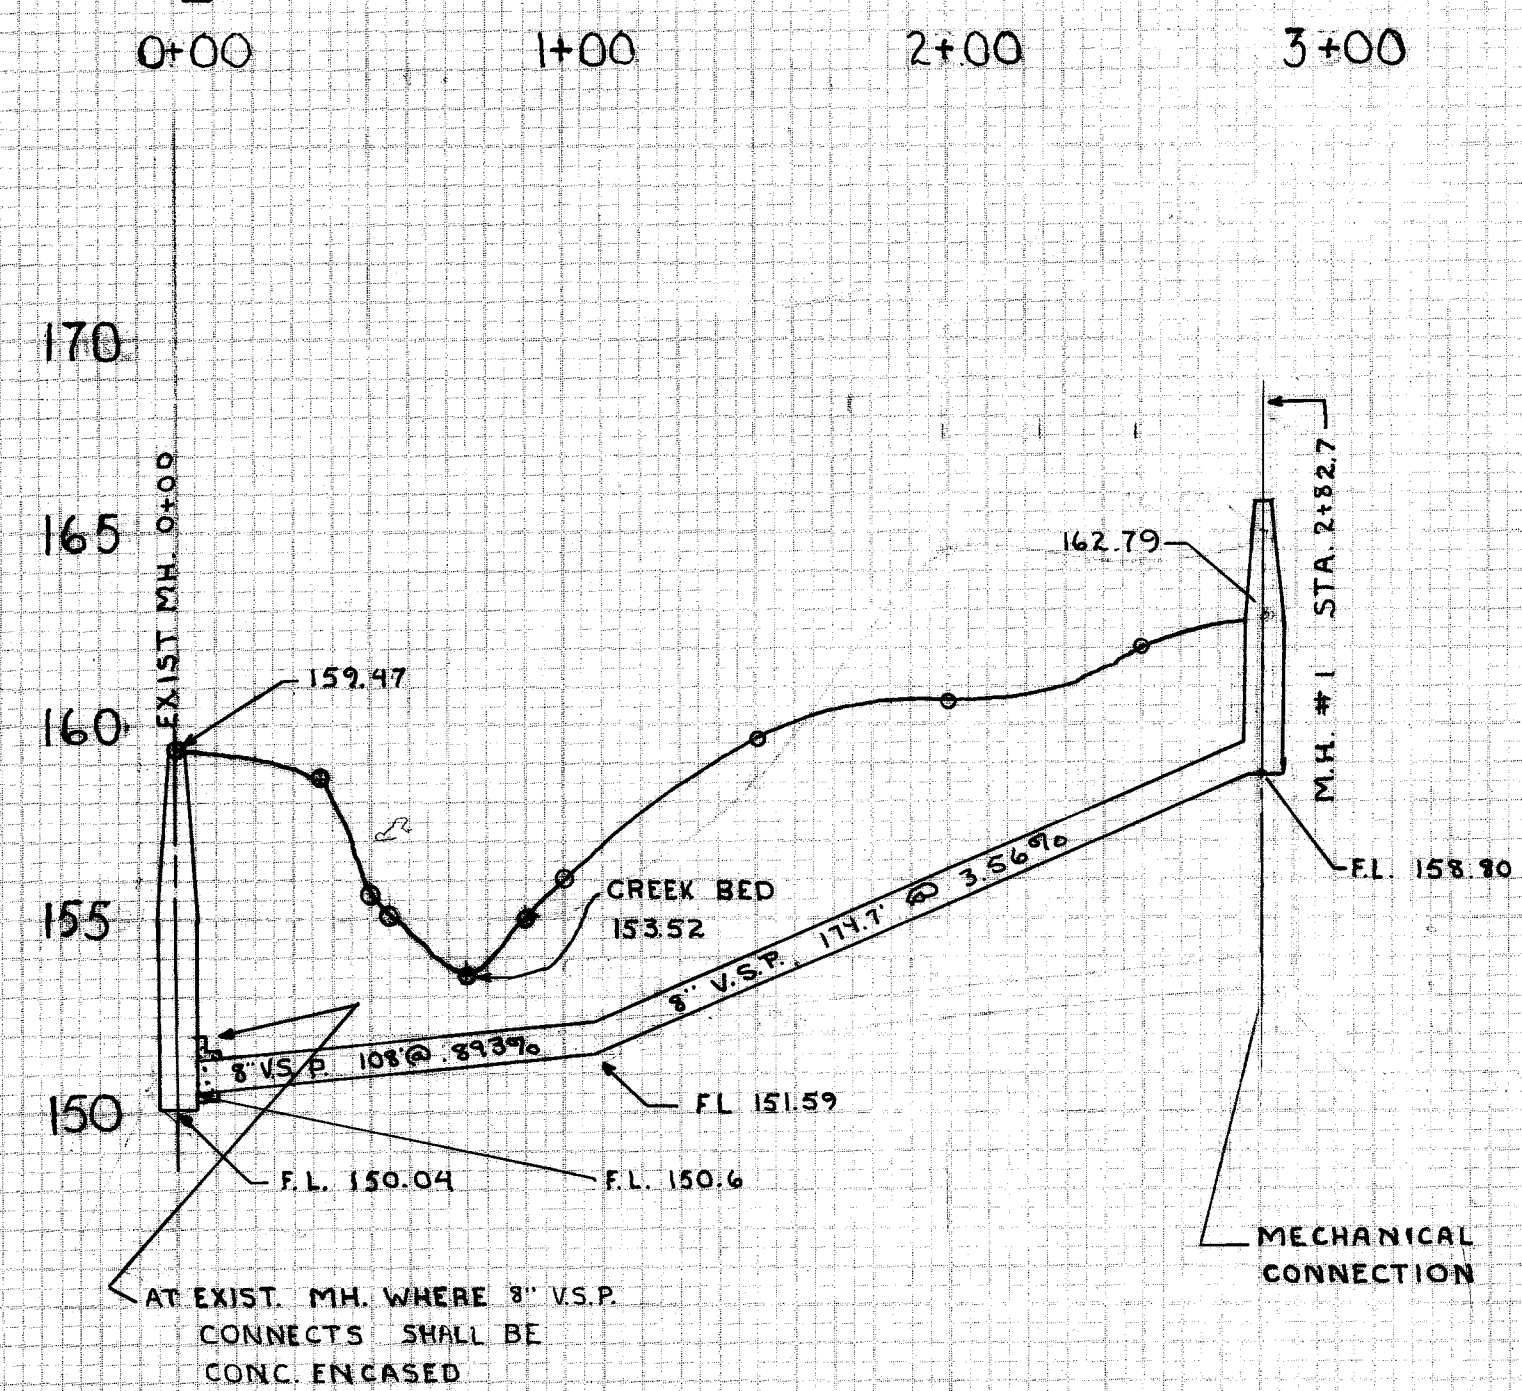

|                                     |                                                 |
|-------------------------------------|-------------------------------------------------|
| CITY OF MASSILLON                   |                                                 |
| HANKINS R.D.N.E.                    |                                                 |
| SANITARY SEWER                      |                                                 |
| DR. BY TERRY RIDGLEY                | DEPT. OF PUBLIC SERVICE<br>ENGINEERING DIVISION |
| CITY ENG. ROBERT WAGONER            | SHEET                                           |
| SCALE: 1"=50' HORIZ.<br>1"=5' VERT. | DATE 3/14/72                                    |
| 1                                   |                                                 |
| FILE NO. SE-538 Acc. No. 2582       |                                                 |