


1ST ST. N.E. & WILLOW


STORM SEWER

- GENERAL NOTES:**
- 1. ALL CONSTRUCTION TO BE PER CITY OF MASSILLON SPECIFICATIONS & STANDARDS.
 - 2. CONTRACTOR SHALL PAY THE CITY'S INSPECTORS FOR ALL WORK BEFORE 7:30 A.M. & AFTER 4:00 P.M. MONDAY THRU FRIDAY AND ALL HOURS ON SATURDAY, SUNDAY OR HOLIDAYS AT TIME & ONE HALF THE RATE IN THE CITY'S WAGE ORD. THAT IS IN EFFECT.
 - 3. CONTRACTOR SHALL NOTIFY ALL UTILITY COMPANIES BEFORE WORK IS DONE.
 - 4. CONSTRUCTION SIGNS: CONTRACTOR SHALL ERECT AND MAINTAIN ALL NECESSARY CONSTRUCTION SIGNS, BARRICADES LIGHTS AND ALL NECESSARY TRAFFIC CONTROL TO BE INCLUDED IN THE BASE PRICE OF THE PIPE.
 - 5. BACKFILL TO BE COMPACTED PER SPECIFICATIONS, IF UNSUITABLE, GRANULAR BACKFILL MAY BE ORDERED BY THE ENGINEER AT THE CITIES FIXED PRICE IN THE BID SHEETS.
 - 6. COST OF COMPACTION PER LIN. FT. WILL BE INCLUDED IN THE PRICE OF THE PIPE.
 - 7. BACKFILL MUST BE AT OPTIMUM MOISTURE.
 - 8. CITY'S STANDARD ON BRICK LAYING IN FREEZING WEATHER WILL BE STRICTLY ADHERED TOO.
 - 9. BEDDING IS TO BE INCLUDED IN THE PRICE OF PIPE, SEE SKETCH FOR STANDARDS, CITY WILL NOT PAY FOR EXCESS MATERIAL IF CONTRACTOR EXCAVATES DITCH WIDER OR DEEPER THAN PLANS SPECIFY. SEE SKETCH.
 - 10. CONTRACTOR SHALL NOTIFY CITY OF MASSILLON POLICE AND FIRE DEPT. WHEN CONSTRUCTION IS IN PROGRESS.
 - 11. ALL CUTS IN THE STREET MUST HAVE A CLEAN SHARP EDGE EITHER WITH AN AIR HAMMER OR SAW NO RAGGED EDGES WILL BE PERMITTED.
 - 12. PRIME COAT & SEAL COAT APPLICATION IS TO BE INCLUDED IN THE BASE BID PRICE OF THE ASPHALT TO BE APPLIED AS PER THE LATEST STATE OF OHIO, DEPT. OF TRANSPORTATION ON CONSTRUCTION & MATERIAL SPECIFICATIONS.
 - 13. CONNECTION OF PIPE TO EXISTING MANHOLES SHALL BE INCLUDED IN THE UNIT PRICE OF THE PIPE.
 - 14. FIRST STREET N.E. MUST BE KEPT OPEN TO TRAFFIC AT ALL TIMES, DURING WORKING HOURS ONE LANE OF TRAFFIC MUST BE MAINTAINED AT ALL TIMES, CITY POLICE MUST BE USED AFTER WORKING HOURS NO DITCH IS TO REMAIN OPEN. PROPER SIGNING AND BARRICADES MUST BE USED AT ALL TIMES.
 - 15. CONNECTION OF EXISTING STORM SEWERS PIPE TO NEW STORM SHALL BE INCLUDED IN THE UNIT PRICE OF NEW STORM SEWERS.
 - 16. SALVAGE CASTINGS REMAIN PROPERTY OF THE CITY.

MARK ROSS.....MAYOR
BLASE SPARMA.....SAFETY SERVICE DIR.
ROBERT WAGONER.....CITY ENGINEER

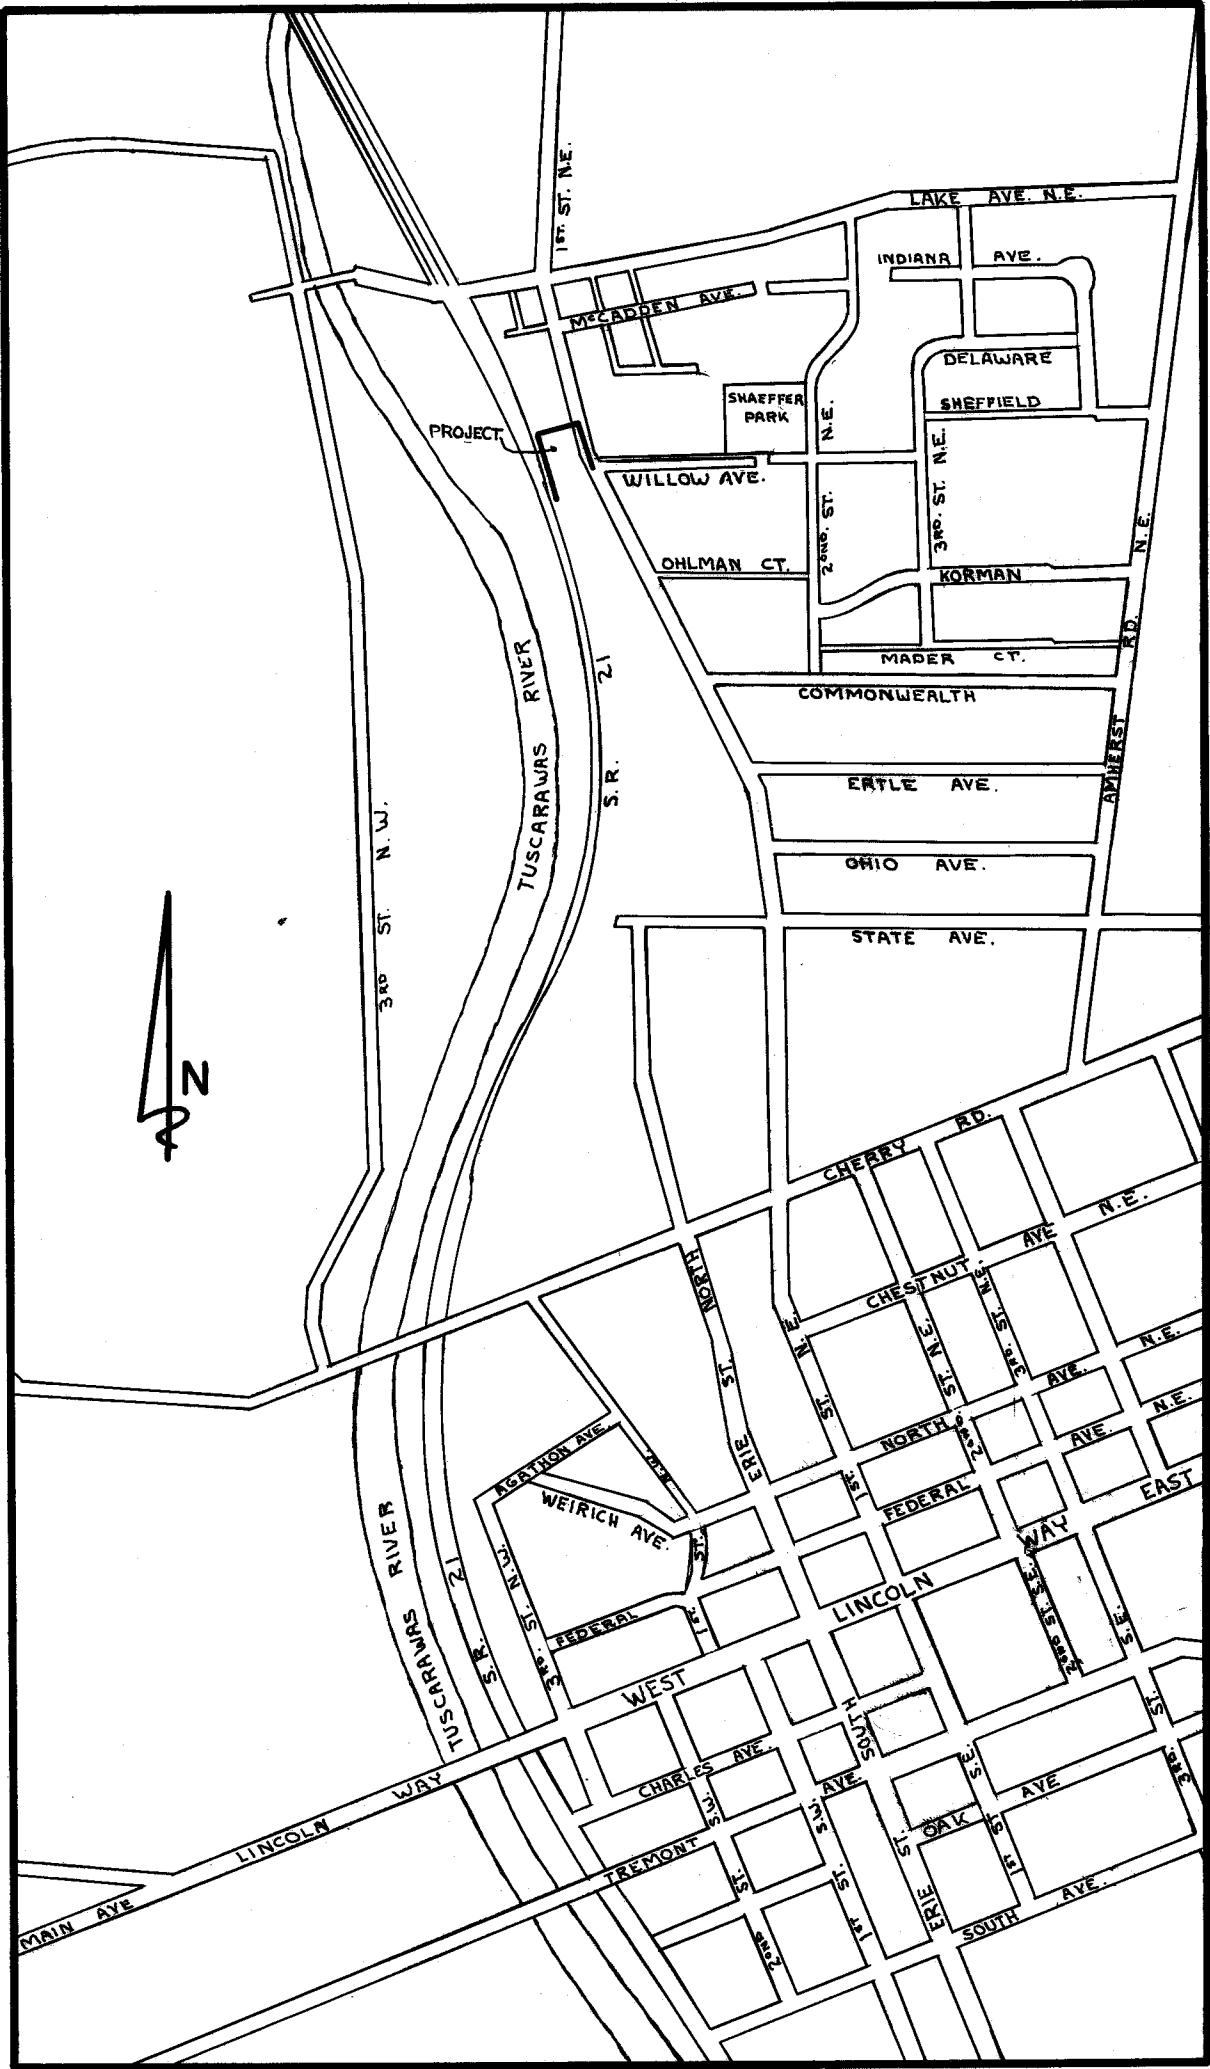

SITE MAP
1" = 800'

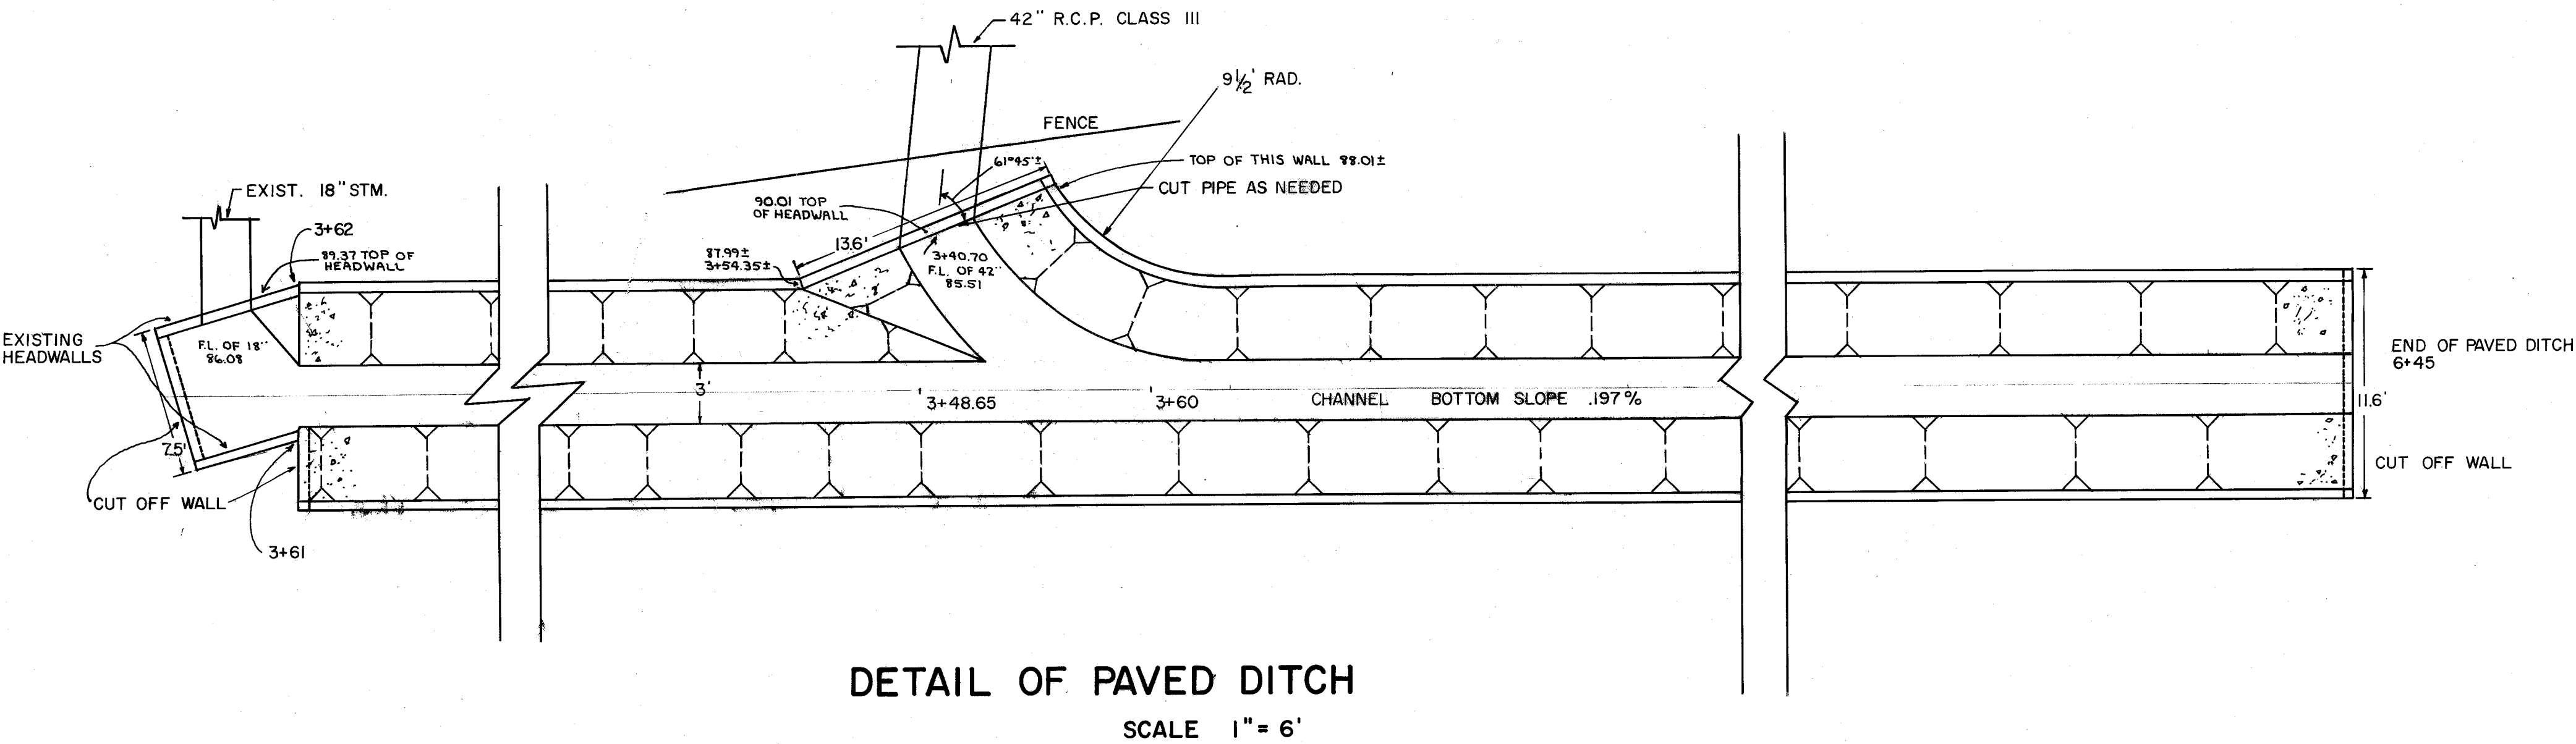

DATE	
NO.	18348 CHECKED
WORE BORN	
TEMPERATURE	
PLANTED	
SURVEY	
ORIGINAL	

