

FINAL	DESIGNED	DATE
SURVEY	BY	
NOTE BOOK	NO.	
AREA	CHECKED	

ORIGINAL	IS	DATE
SURVEY	BY	
NOTE BOOK	NO.	
AREA	CHECKED	

APPROVALS

MASSILLON CITY ENGINEER:



Approved for Construction by the Massillon City Engineer this 12th day of April 1971.

Robert F. Wagoner
MASSILLON CITY ENGINEER

STARK COUNTY SANITARY ENGINEER:

Approved for Construction by the Stark County Sanitary Engineer this 30th day of APRIL 1971.

Richard G. Hummer
SANITARY ENGINEER

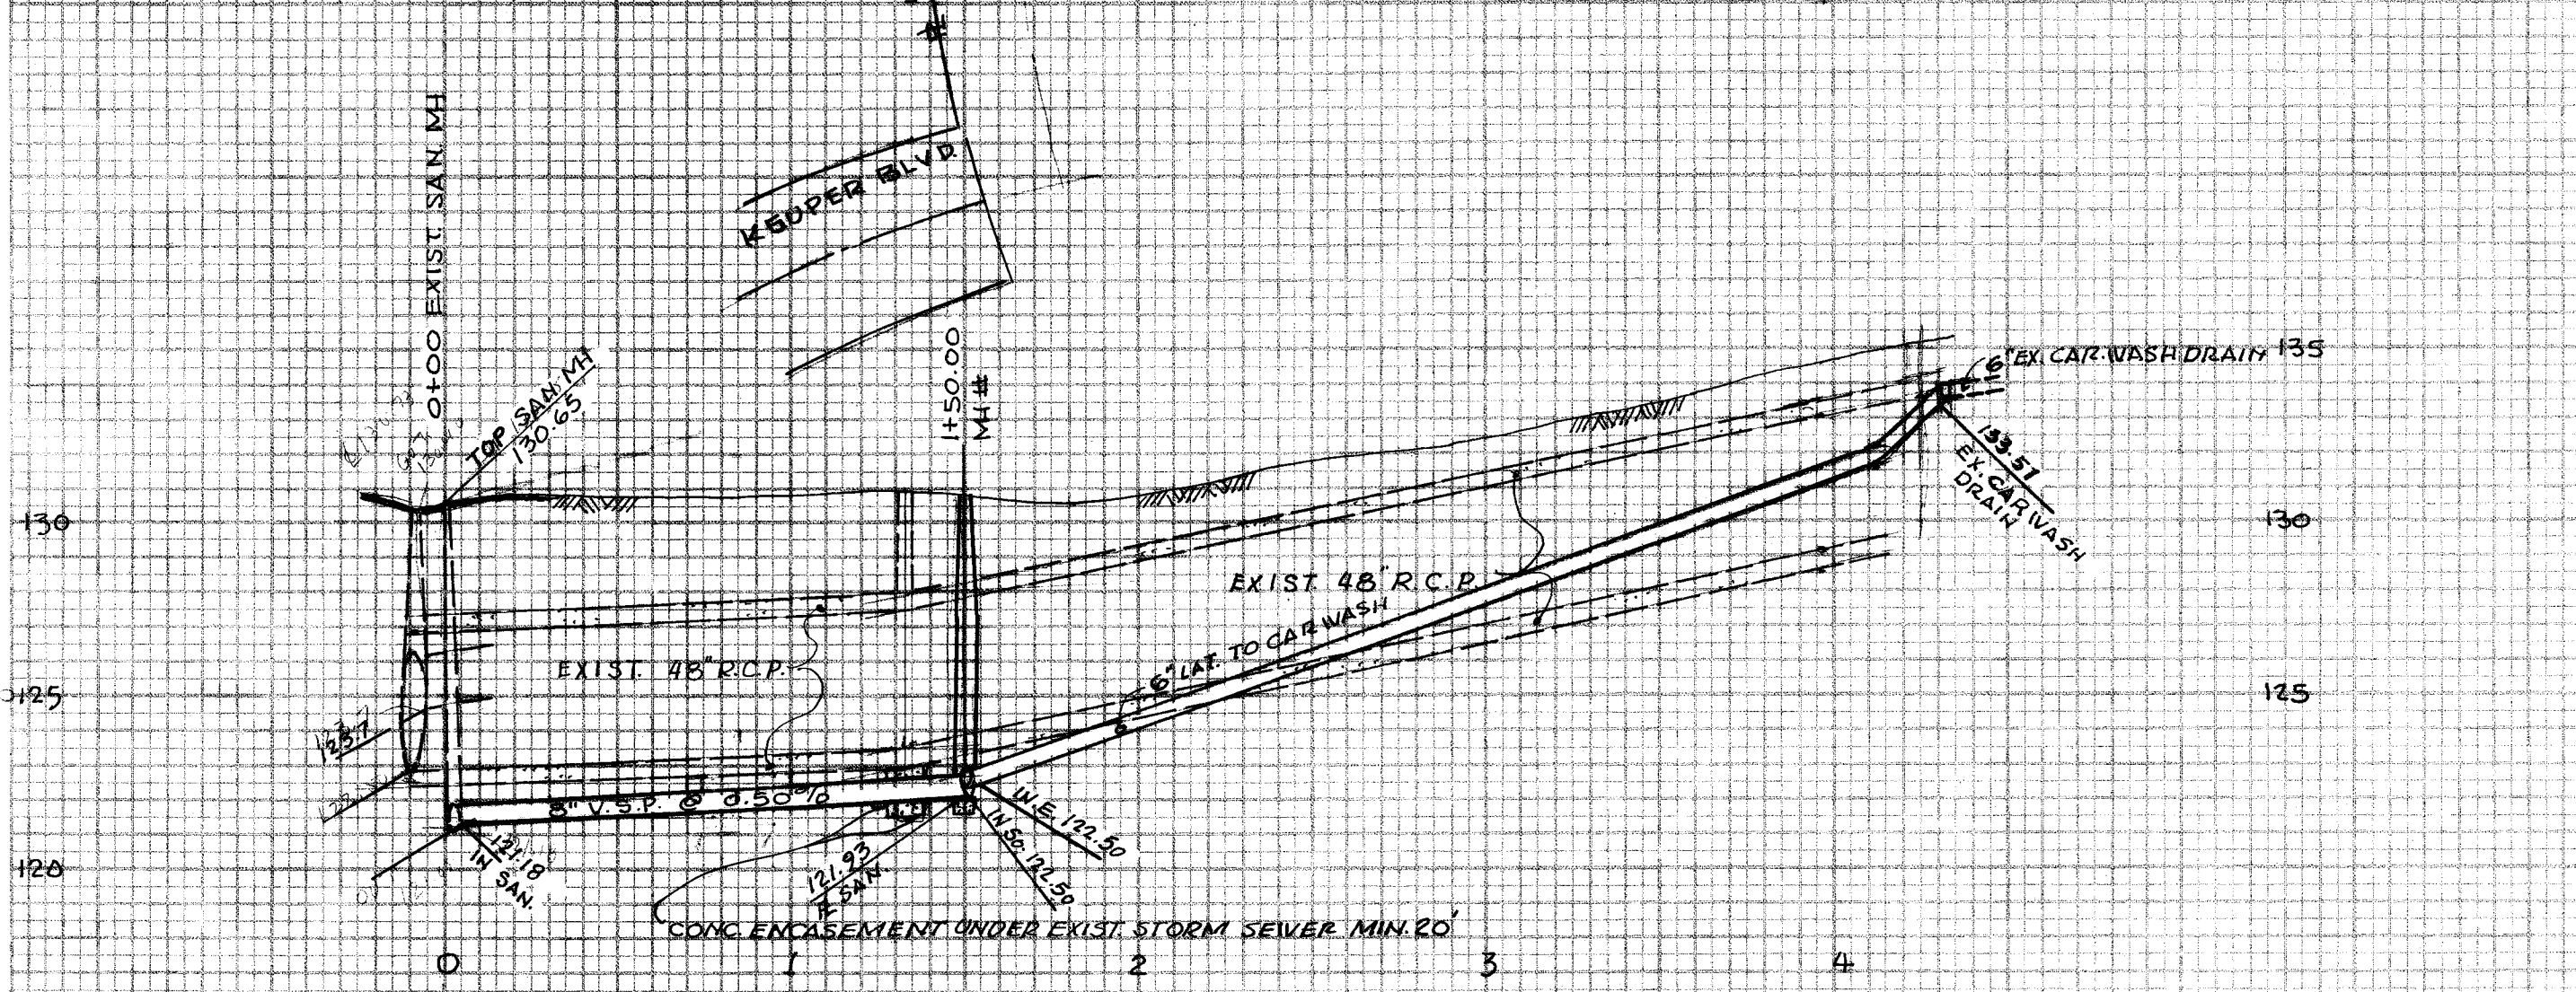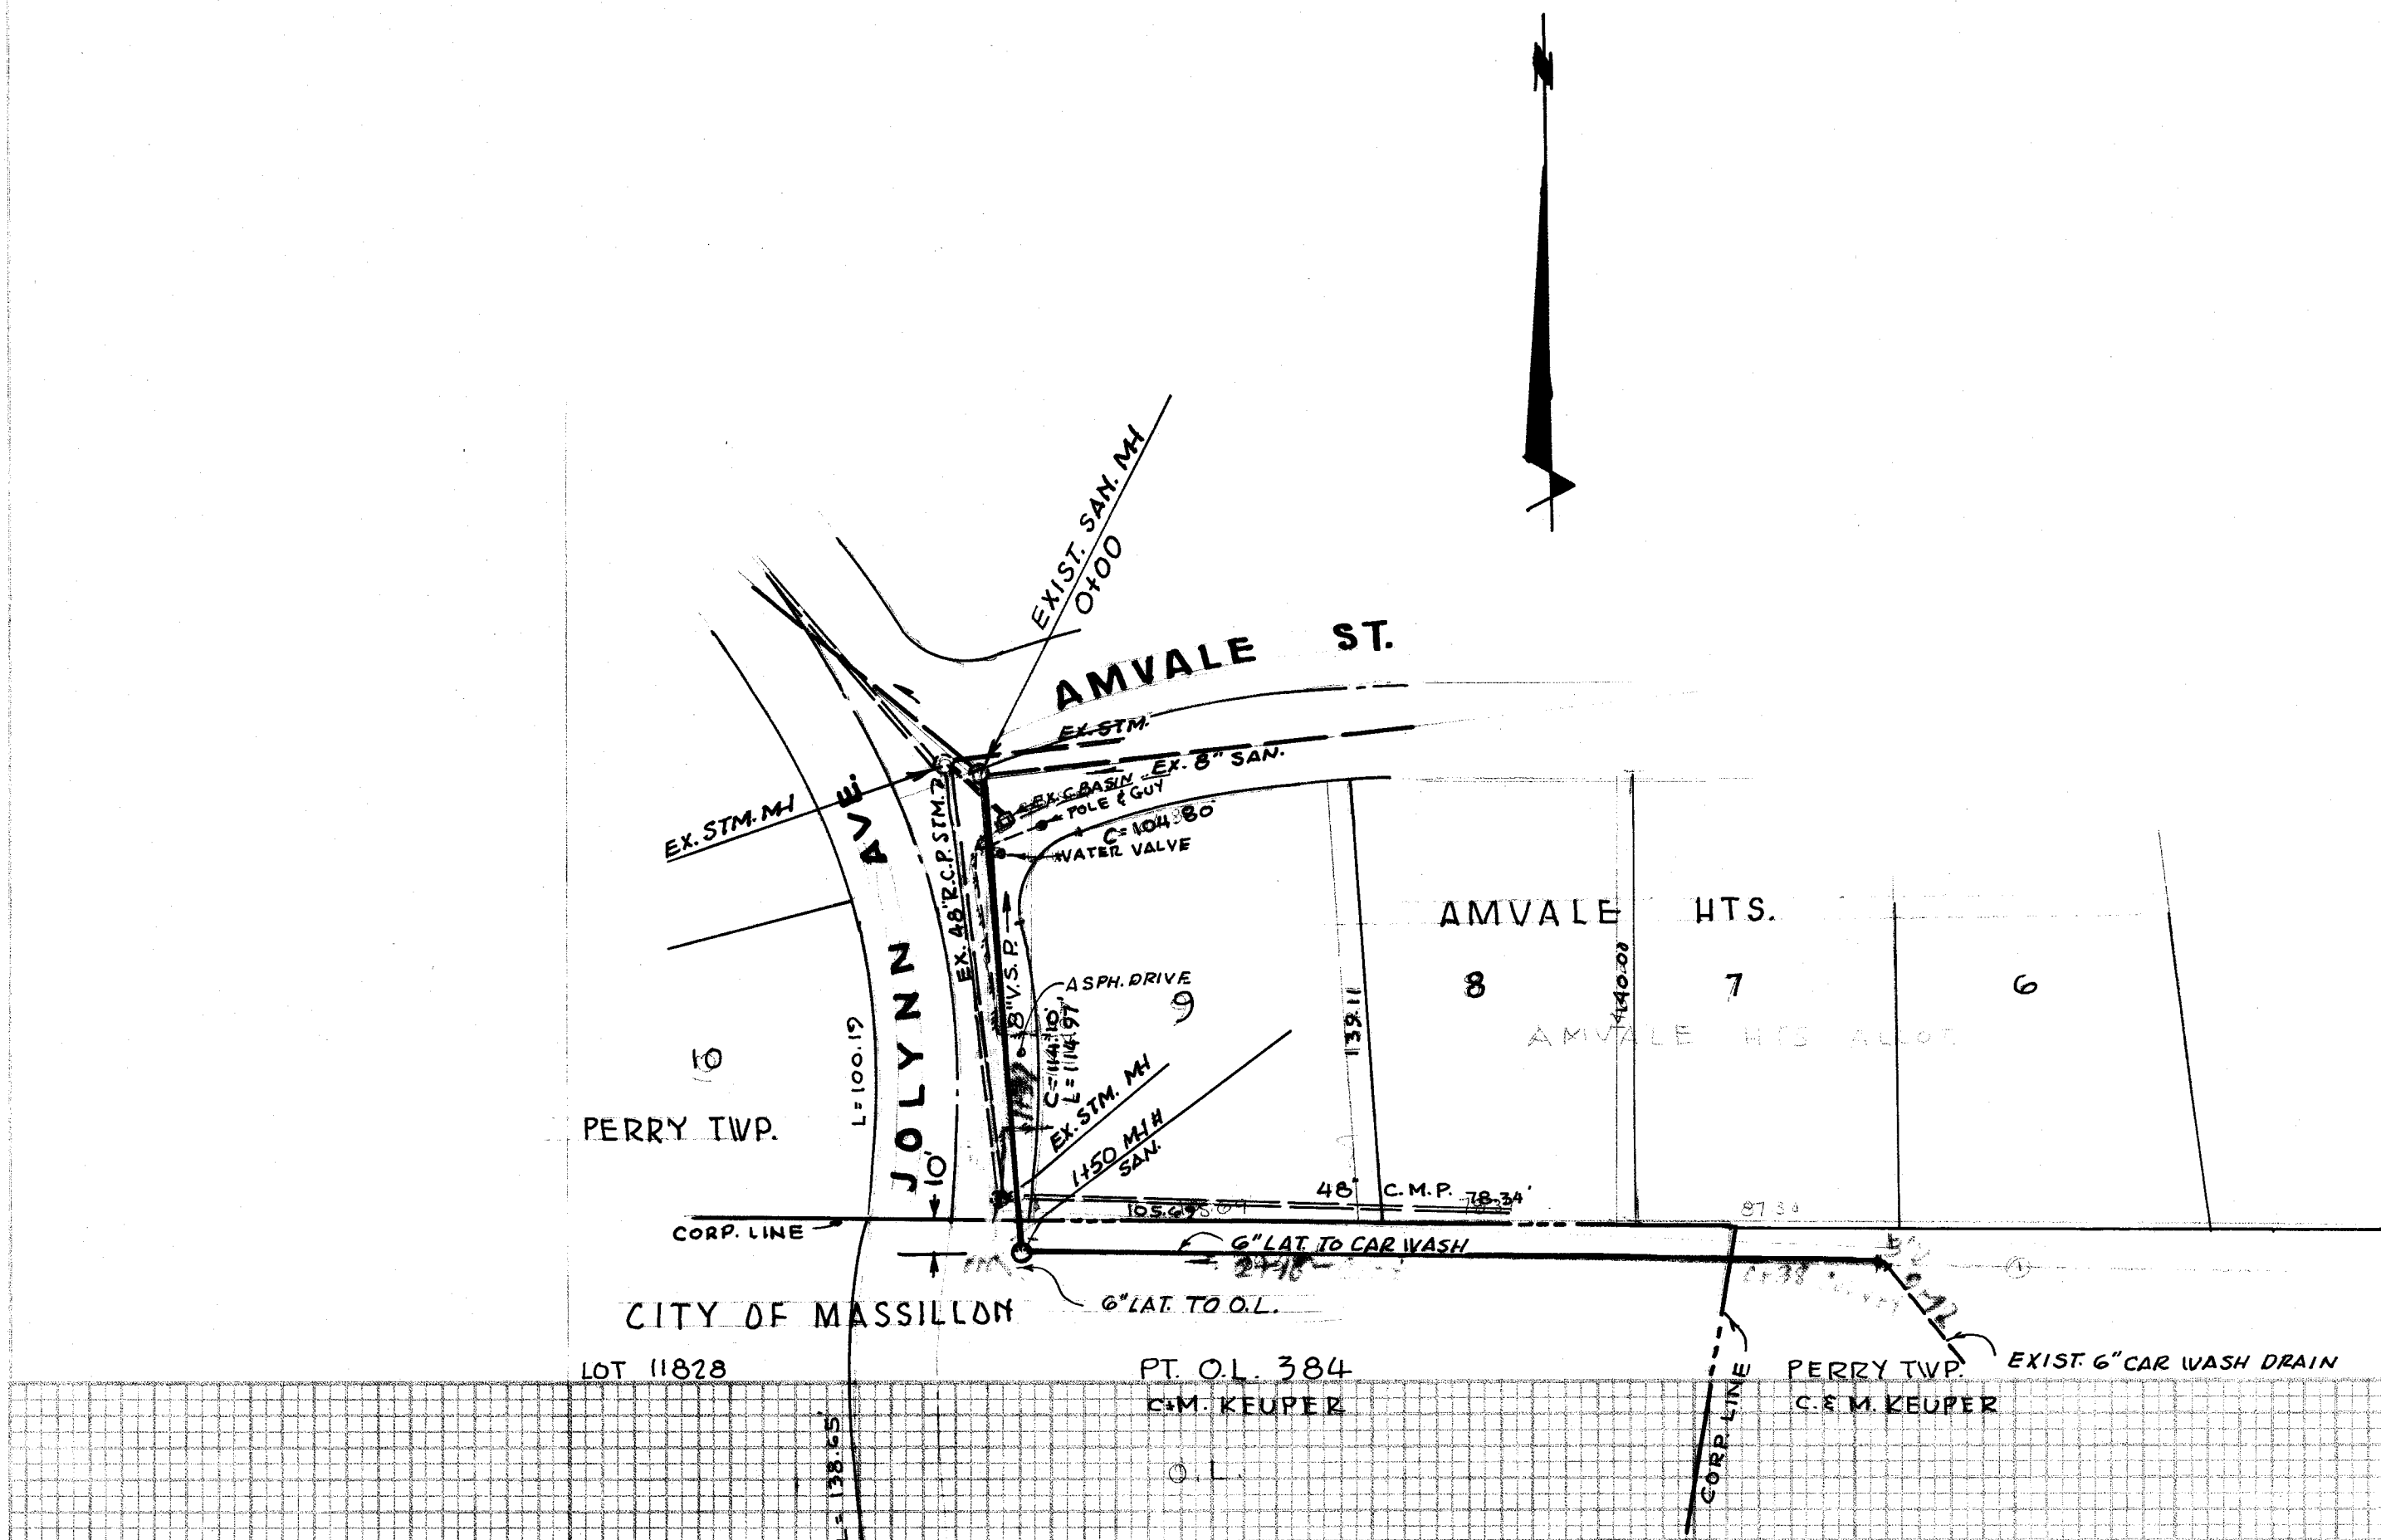

BENCH MARK: TOP HYD. N.E. COR. AMVALE & JOLYNN 981.28

SANITARY SEWER
JOLYNN AVE. N.W.
SEC. 6, PERRY TWP., STARK CO., OHIO
AND THE CITY OF MASSILLON, OHIO
FROM AMVALE ST. SOUTH TO Q.L. 384
APRIL, 1971
SCALE 1"=50' HOR., 1"=5' VER.
BY R.F. WAGONER, REG. ENGINEER & SURVEYOR