


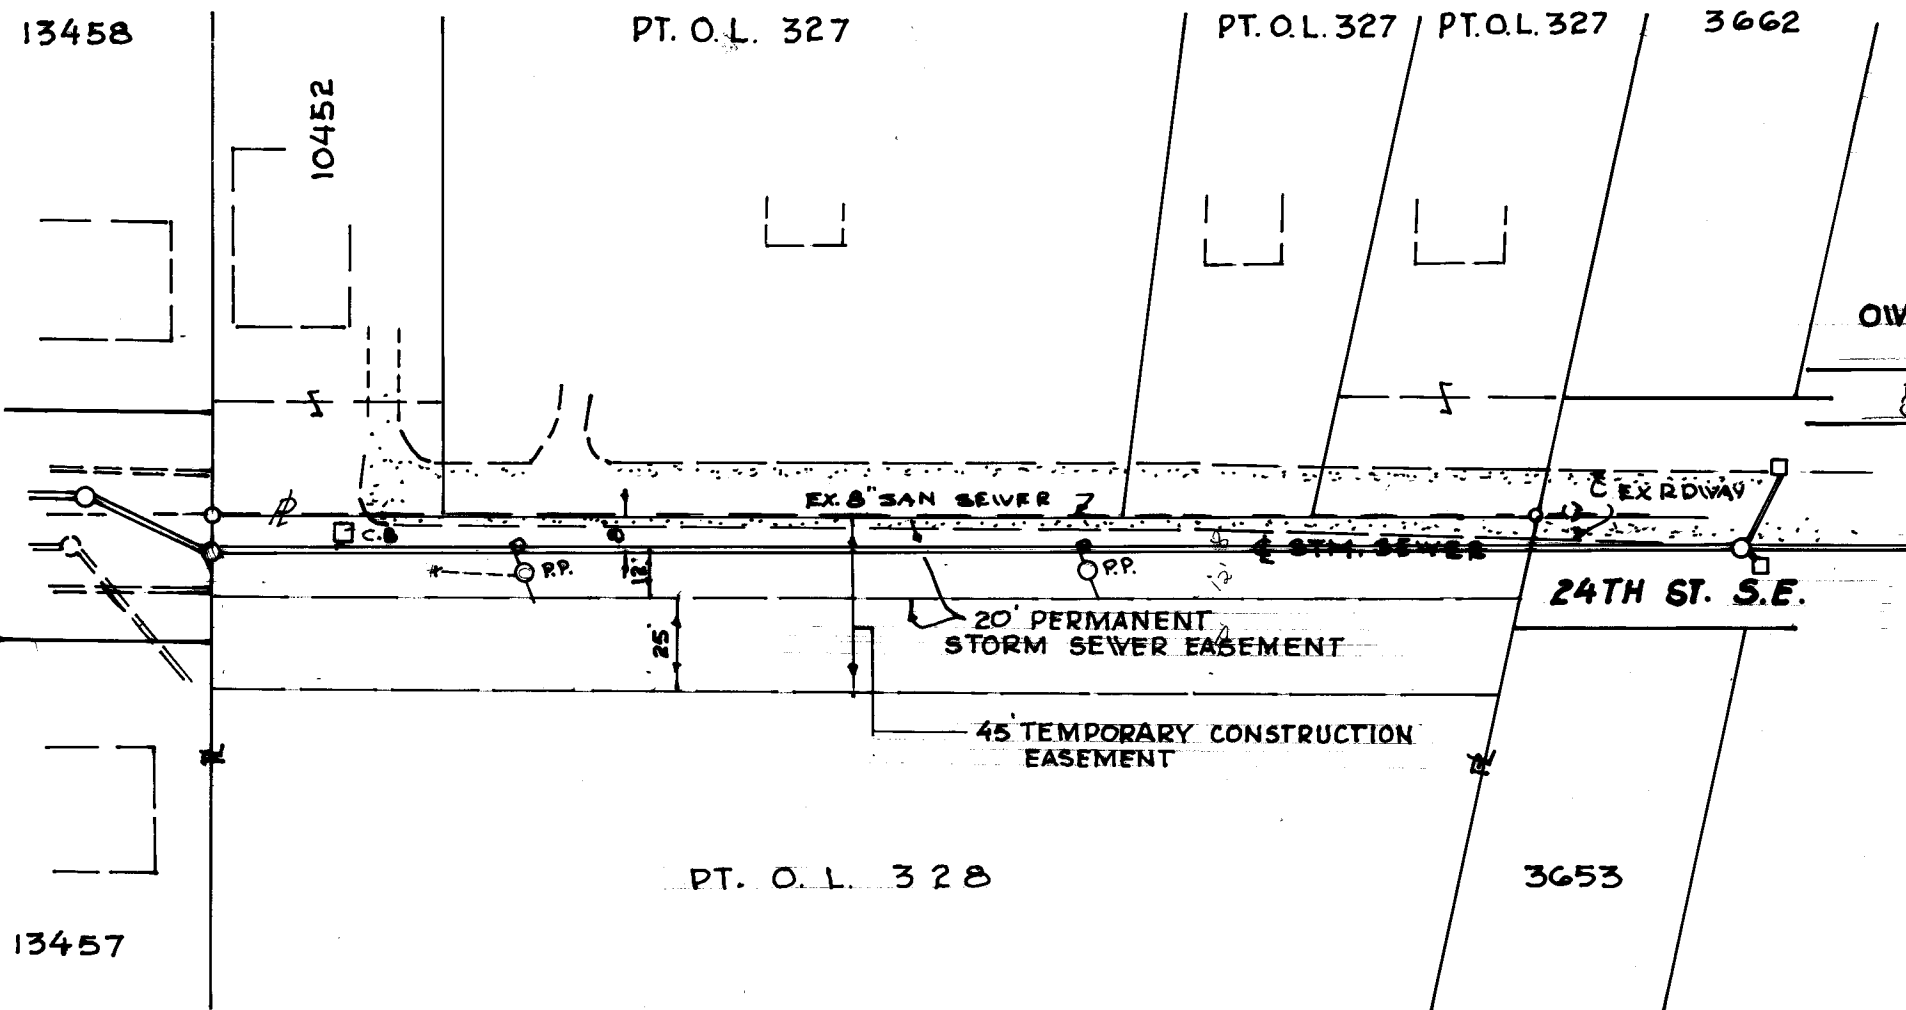

CERTIFICATION

I HEREBY CERTIFY THE ADJACENT PLAT TO BE A CORRECT PLAT OF THE PERMANENT AND TEMPORARY EASEMENT FOR STORM SEWER WITH NECESSARY APPURTENANCES

Robert L. Wagner
CITY ENGINEER

GRANT:

WE THE UNDERSIGNED, OWNERS OF PARCEL O.L. 328 FOR THE SUM OF ONE DOLLAR (\$1.00) AND OTHER CONSIDERATIONS RECEIPT OF WHICH IS HEREBY ACKNOWLEDGED DO HEREBY GRANT UNTO THE CITY OF MASSILLON, OHIO, ITS SUCCESSORS AND ASSIGNS, THE RIGHT TO CONSTR. AND FOREVER MAINTAIN IN AND ON SAID LANDS, A STORM SEWER AS INDICATED ADJACENT ON THIS PLAT AND WITH PERMANENT EASEMENT AS DELINEATED HEREON.

OWNER *Eva Strobel* OWNER *Jack W. Strobel* OWNER O.L. 328 WITNESS *Michael Chidm* WITNESS *William J. Pappas*

ACKNOWLEDGEMENT:

STATE OF OHIO
COUNTY OF STARK ss:

BEFORE ME A NOTARY PUBLIC IN AND FOR SAID COUNTY DID PERSONALLY APPEAR *Eva Strobel* WHO ACKNOWLEDGED THE SIGNING OF THIS PLAT TO BE HER OWN FREE ACT AND DEED ACCORDING TO LAW. IN TESTIMONY WHEREOF I HEREUNTO SET MY HAND & SEAL THIS 23rd DAY OF August, 1986

ALSO
APPEAR'D

Mary Ann Coyle
NOTARY PUBLIC
MY COMMISSION EXPIRES April 12, 1990 1986

COUNTY AUDITOR

TRANSFER NOT NECESSARY October 9 1986
William D. Rasmussen
COUNTY AUDITOR

COUNTY RECORDER

RECEIVED FOR RECORD THIS 23rd DAY OF October 1986
RECORDED IN VOL. 54 PAGE 12 THIS 23rd DAY OF October 1986

Janet Wren Creighton
COUNTY RECORDER

7/11/89

CITY OF MASSILLON, OHIO
STORM SEWER EASEMENT
24TH ST. S.E.

SCALE 1" = 50'
MARCH 1986




PREPARED BY DEPT. OF PUBLIC SERVICE
ENGINEERING DIVISION

FILE NO. 594

ACC. NO. 3038

PLAN
SURVEY
NOTE BOOK TEMPLATE
NO. 1
AREAS CHECKED

ORIGINAL
SURVEY
NOTE BOOK TEMPLATE
NO. 1
AREAS CHECKED

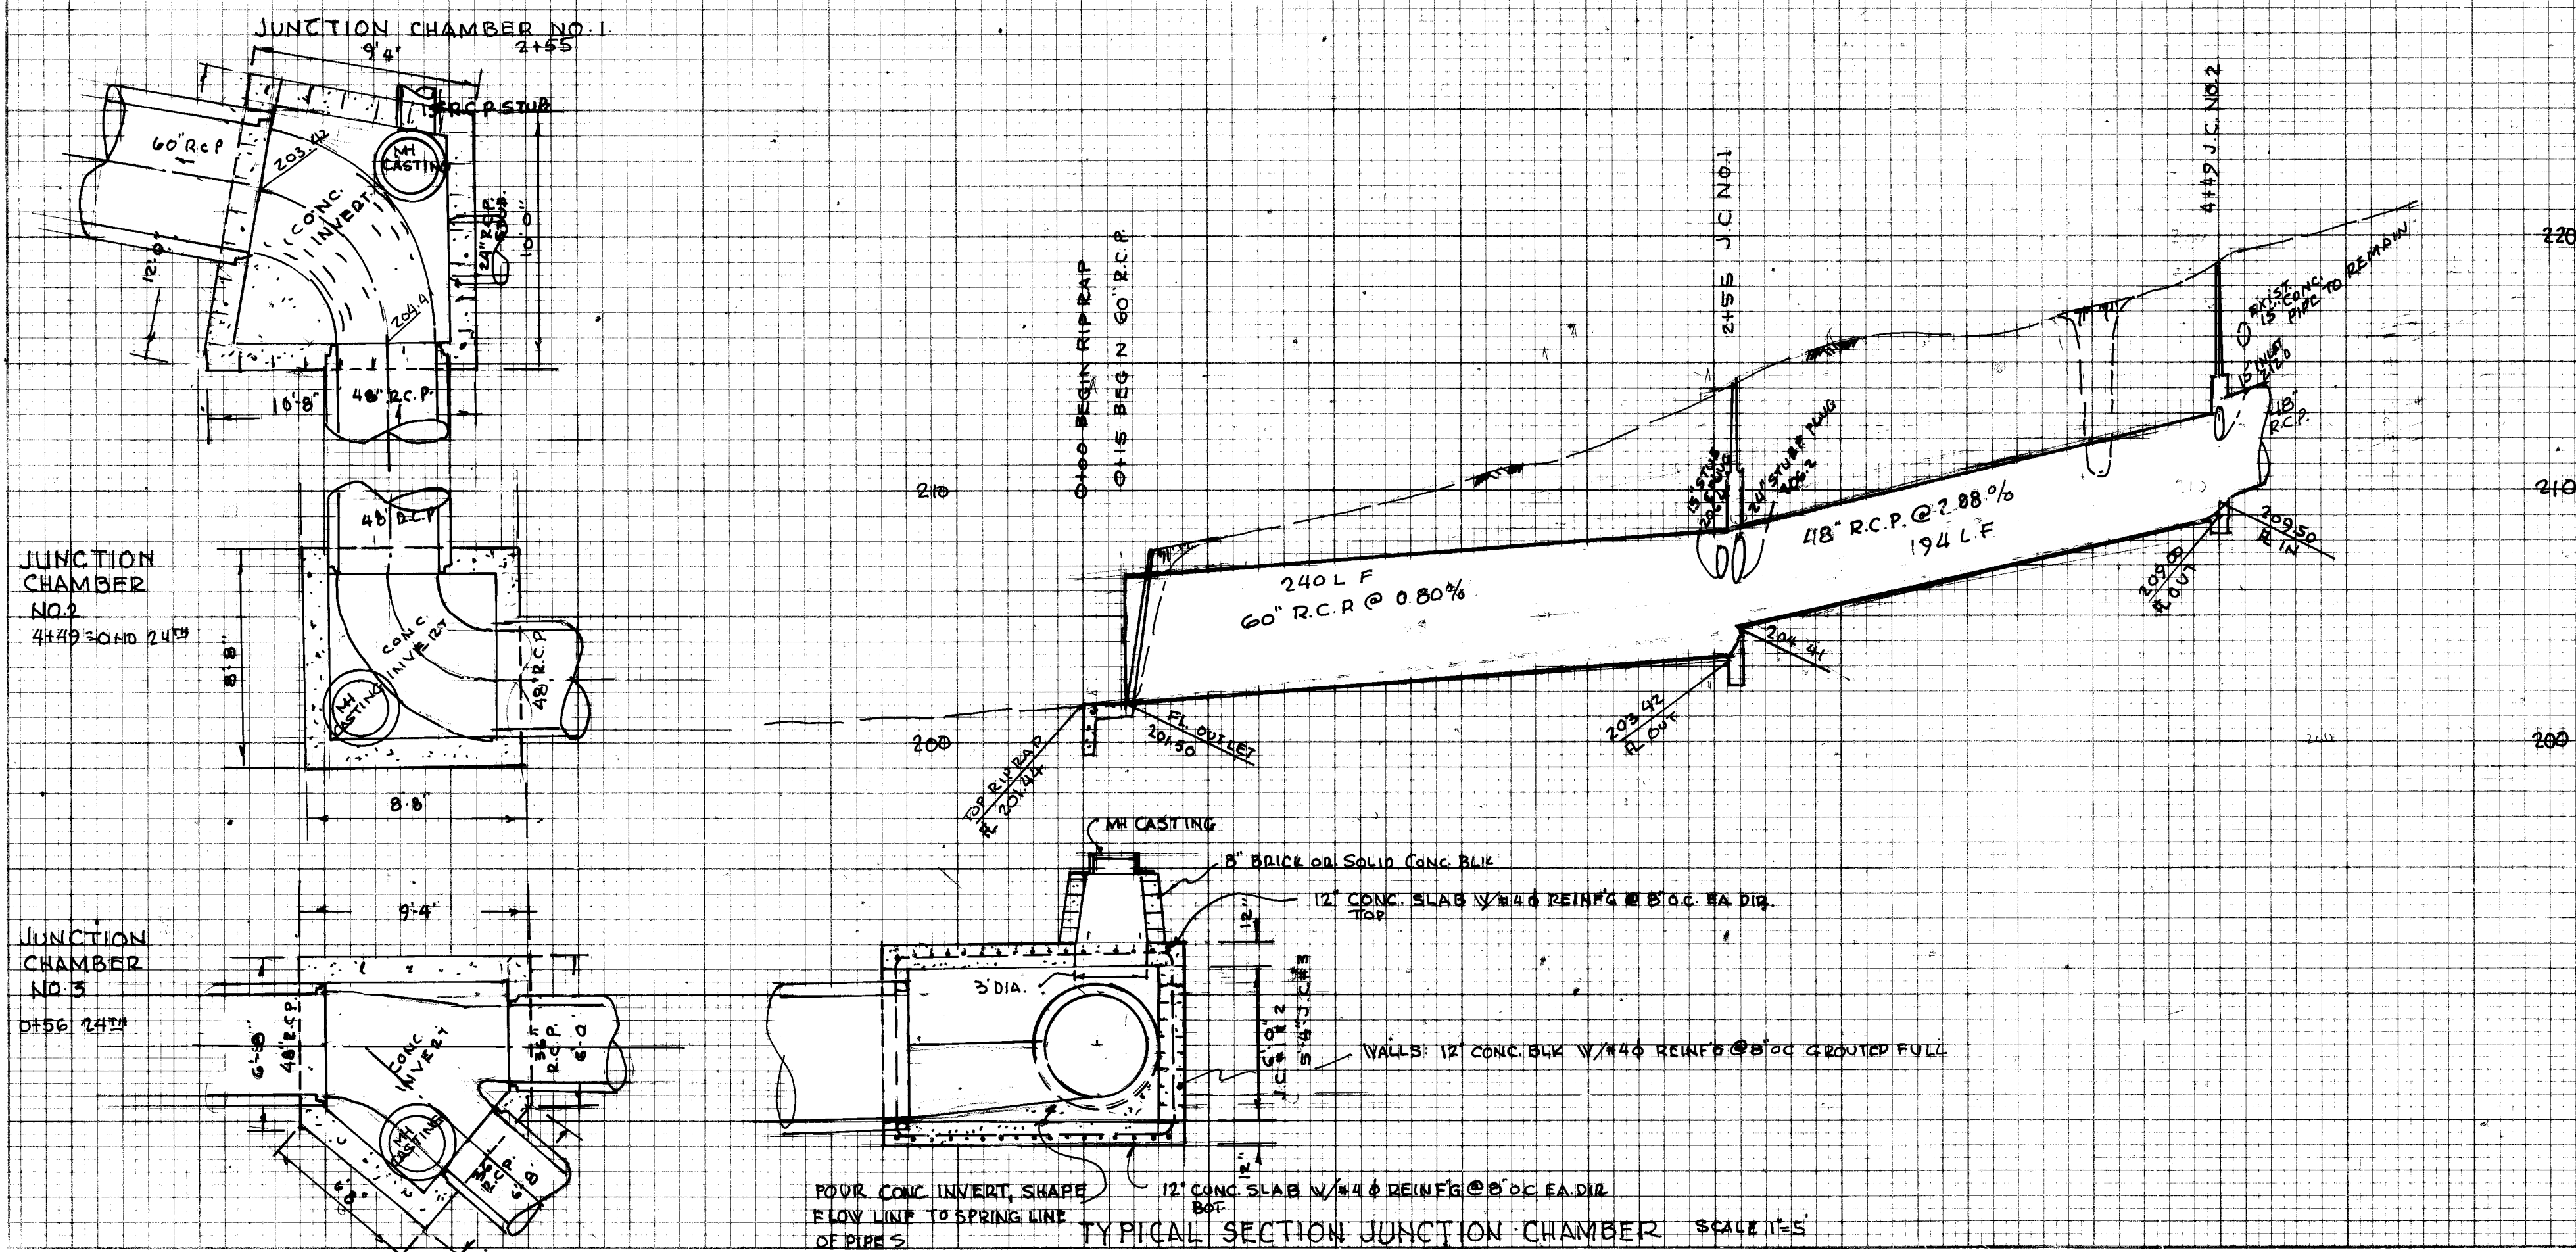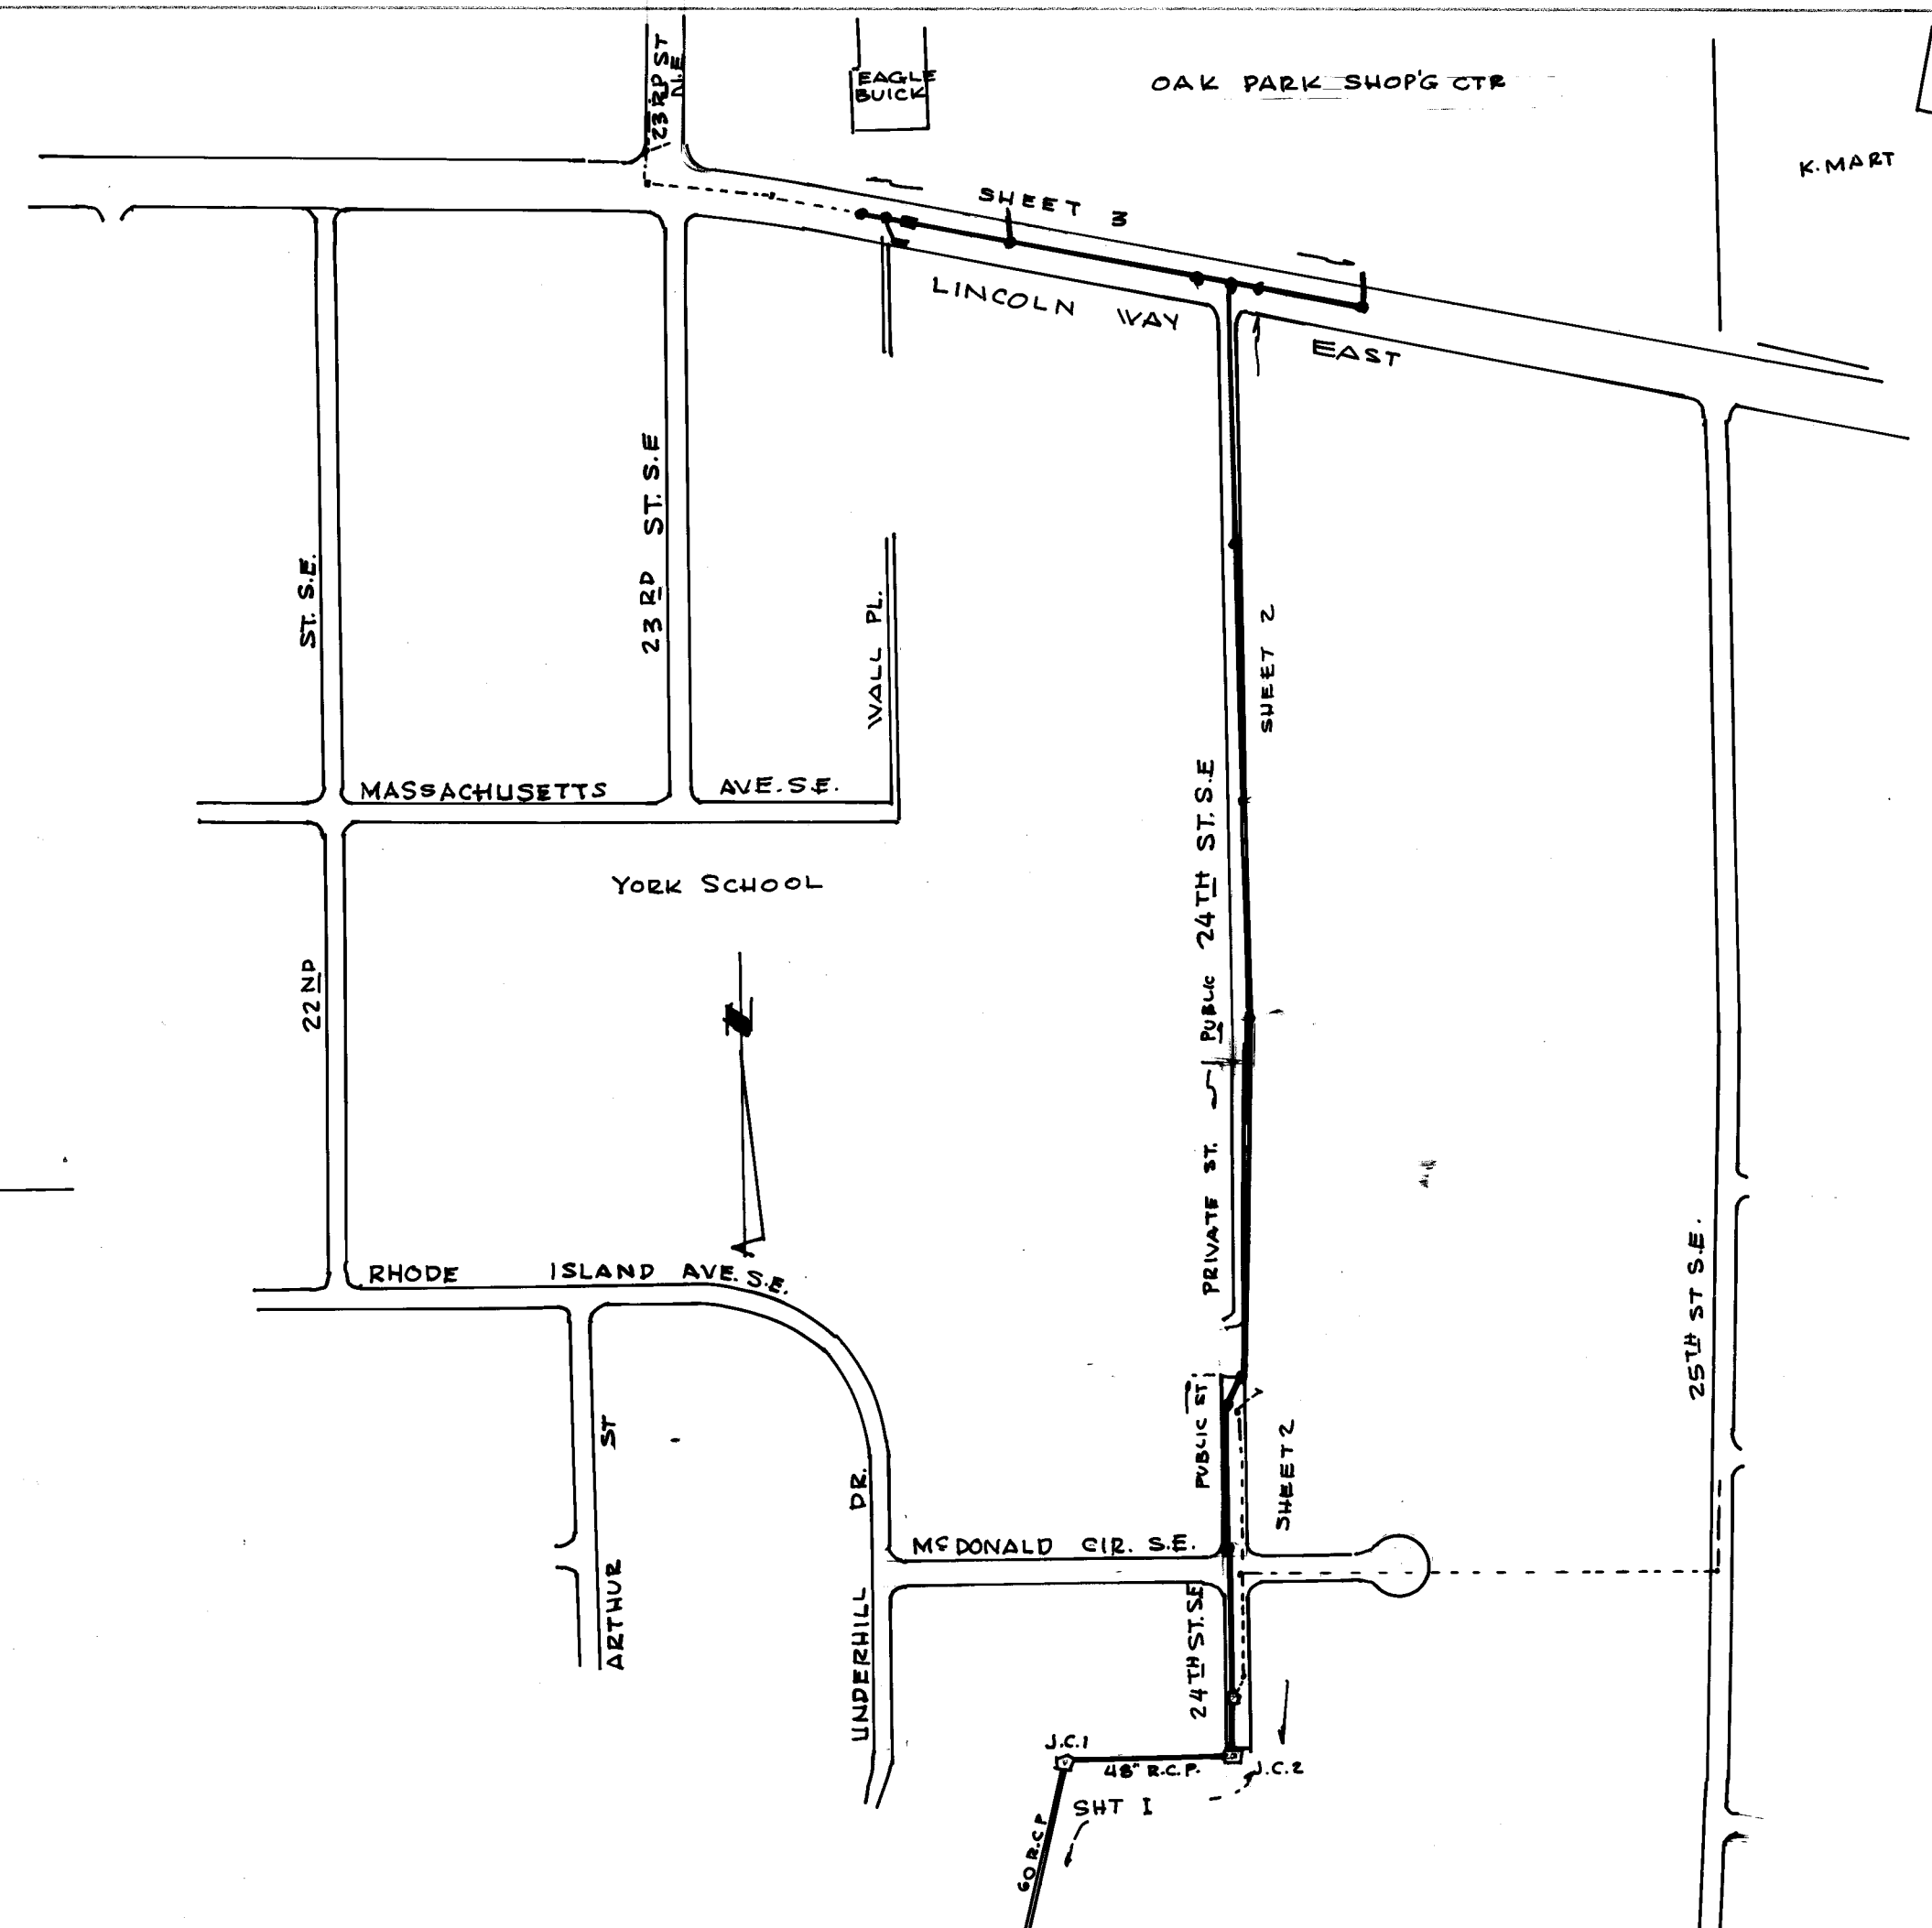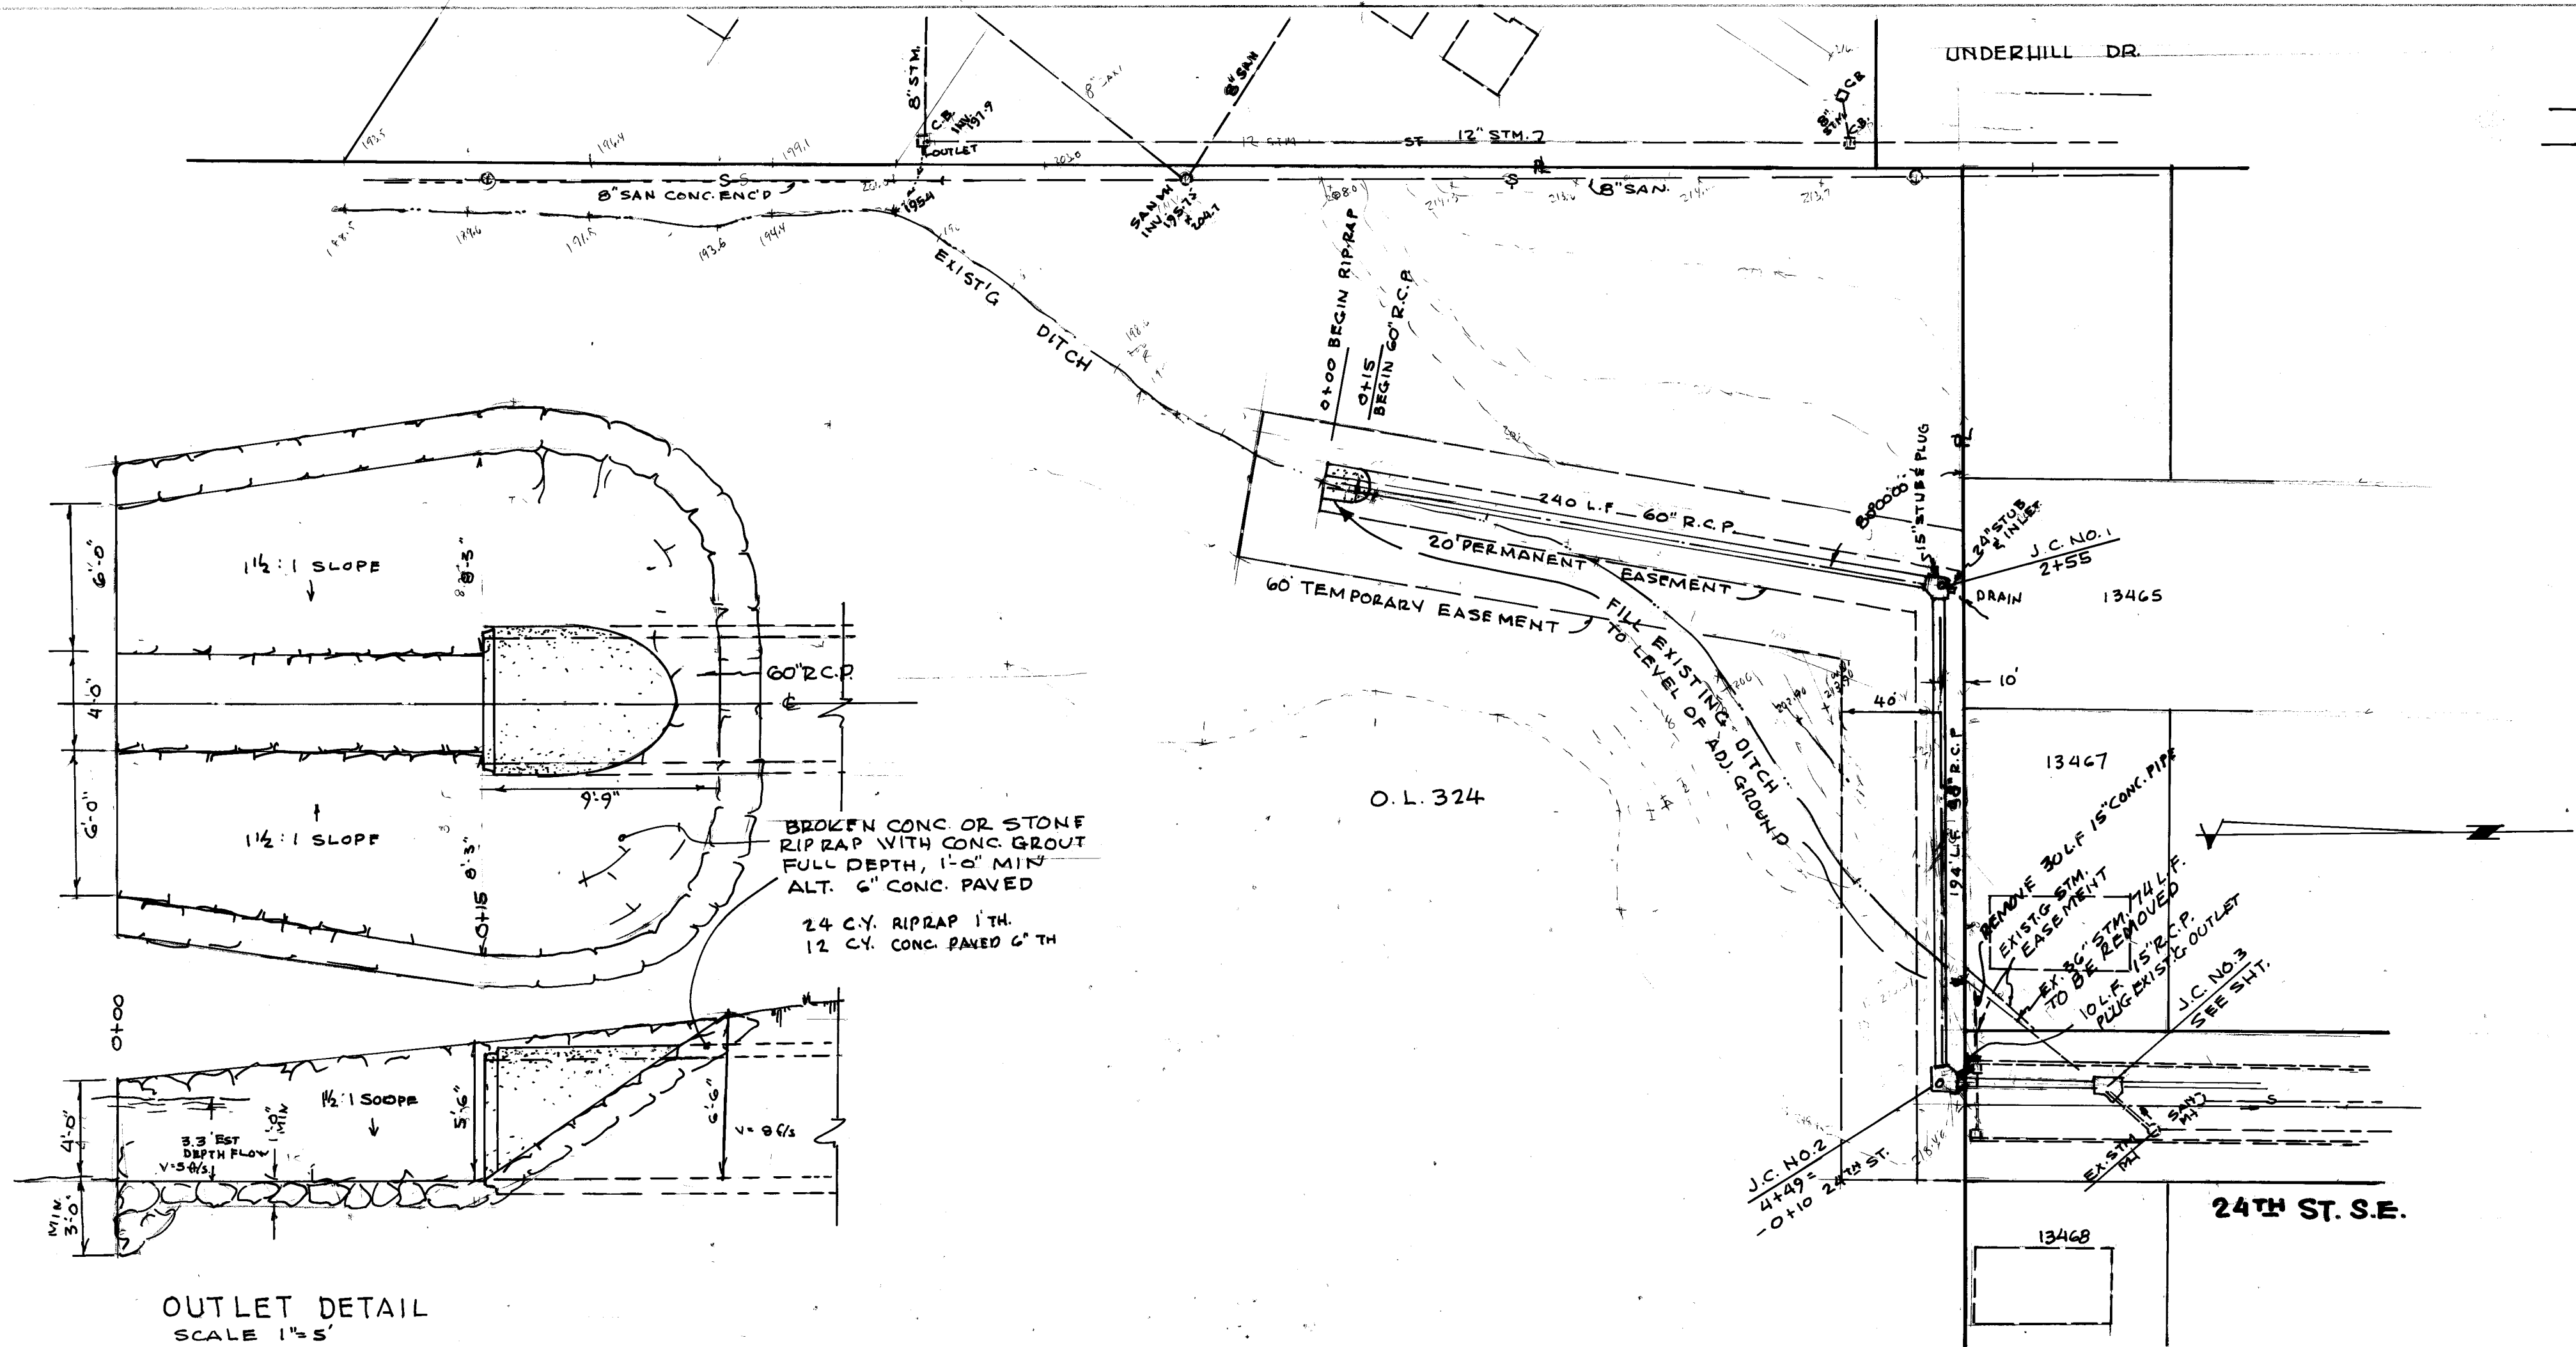

GENERAL NOTES:

1. ALL CONSTRUCTION TO BE CITY OF MASSILLON SPECIFICANTS AND STANDARDS. REFERENCES TO ITEM NUMBERS ARE FROM OHIO DEPT. OF TRANSPORTATION.
2. ITEM 614 MAINTAINING TRAFFIC LINCOLN WAY. TRAFFIC MAY BE REDUCED TO ONE LANE EACH DIRECTION DURING WORKING HOURS ONLY. WHEN ANY OF THE 4 THRU LANES ARE CLOSED TO TRAFFIC AT LEAST ONE FLAGMAN PER LANE MUST BE ON DUTY TO DIRECT TRAFFIC. ALL 4 THRU LANES MUST BE OPEN DURING NON-WORKING HOURS. 24TH ST. & LINCOLN WAY: CONTRACTOR SHALL ERECT AND MAINTAIN ALL NECESSARY SIGNS, BARRICADES, FLAGMEN AND INCIDENTALS RELATED THERETO AND SHALL UTILIZE THEM IN CONFORMANCE WITH THE OHIO MANUAL OF UNIFORM TRAFFIC CONTROL DEVICES CURRENT EDITION, LATEST REVISION. LOCAL TRAFFIC SHALL BE MAINTAINED TO ALL RESIDENCES AND BUSINESSES AT ALL TIMES.
3. BUILT UP ASPH. CURB SEAL PAVEMENT ON 24TH ST. REMOVAL TO BE INCLUDED IN PRICE OF PIPE ITEM.
4. SALVAGED 15" R.C.P. & 36" R.C.P. IF INSPECTED AND NOT DAMAGED MAY BE REUSED AT THE ENGINEER'S DIRECTION.
5. CONTRACTOR SHALL NOTIFY ALL UTILITY COMPANIES BEFORE WORK IS BEGUN.
6. MANHOLES: ALL MANHOLES SHALL BE PRECAST CONCRETE, WITH MIN. OF 15' OF ADJUSTING RING OR SOLID CONC. BLK. OF TOP OF CONE OR FLAT SLAB TOP.
7. BACKFILL SHALL BE COMPACTED PER SPECIFICATIONS. IF UNSUITABLE, GRANULAR BACKFILL MAY BE ORDERED BY THE ENGINEER. BACKFILL SHALL BE AT OPTIMUM MOISTURE. COST OF COMPACTION SHALL BE INCLUDED IN THE PRICE OF PIPE ITEM.
8. THE CITY ENGINEER'S DEPT. WILL SET GRADE AT ALL MANHOLES & CATCH BASINS, CONTRACTOR WILL USE CASE BEAM TO ESTABLISH LINE AND GRADE BETWEEN MANHOLES.
9. REMOVAL OF EXISTG. STORM SEWER PIPE TO BE INCLUDED IN PRICE OF NEW PIPE. (THIS INCLUDES CULVERT PIPES)
10. ALL CONCRETE FOR CURB, WALK, DRIVEWAYS TO BE 4 BAG LIMESTONE CONCRETE.

CITY OF MASSILLON, OHIO			
24TH ST. S.E. & LINCOLN WAY E. STIM. SEWER			
INDEX MAP, OUTLET DETAIL, JUNCTION CHAMBERS, PLANS & PROFILE			
SCALE 1"=50 HOR. 1"=5 VER.	DEPT. OF PUBLIC SERVICE		
DEC. 1983	ENGINEERING DIVISION		
DR. BY R. WAGONER	FIELD BY: ZAT-16		
FILE NO. SE 594			ACC. NO. 3026

ORIGINAL SURVEY
NOTED REVISIONS
DATE REVISION
BY
REVISIONS CHECKED

