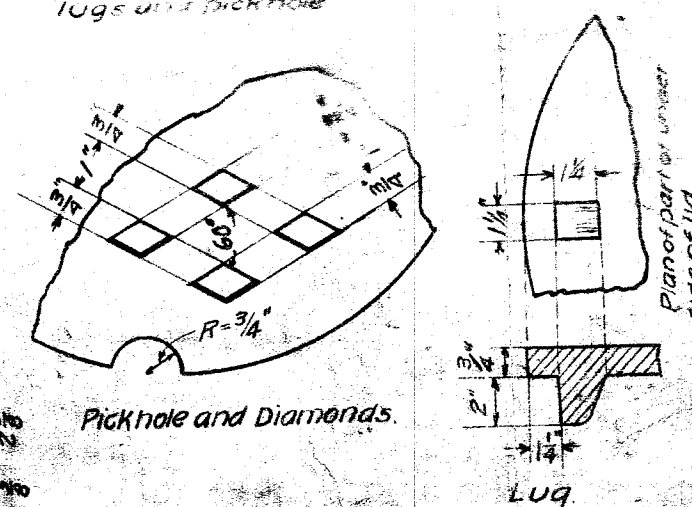
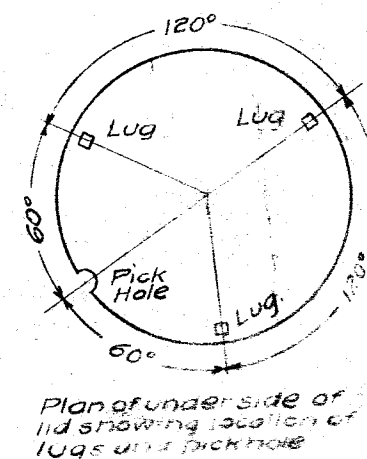
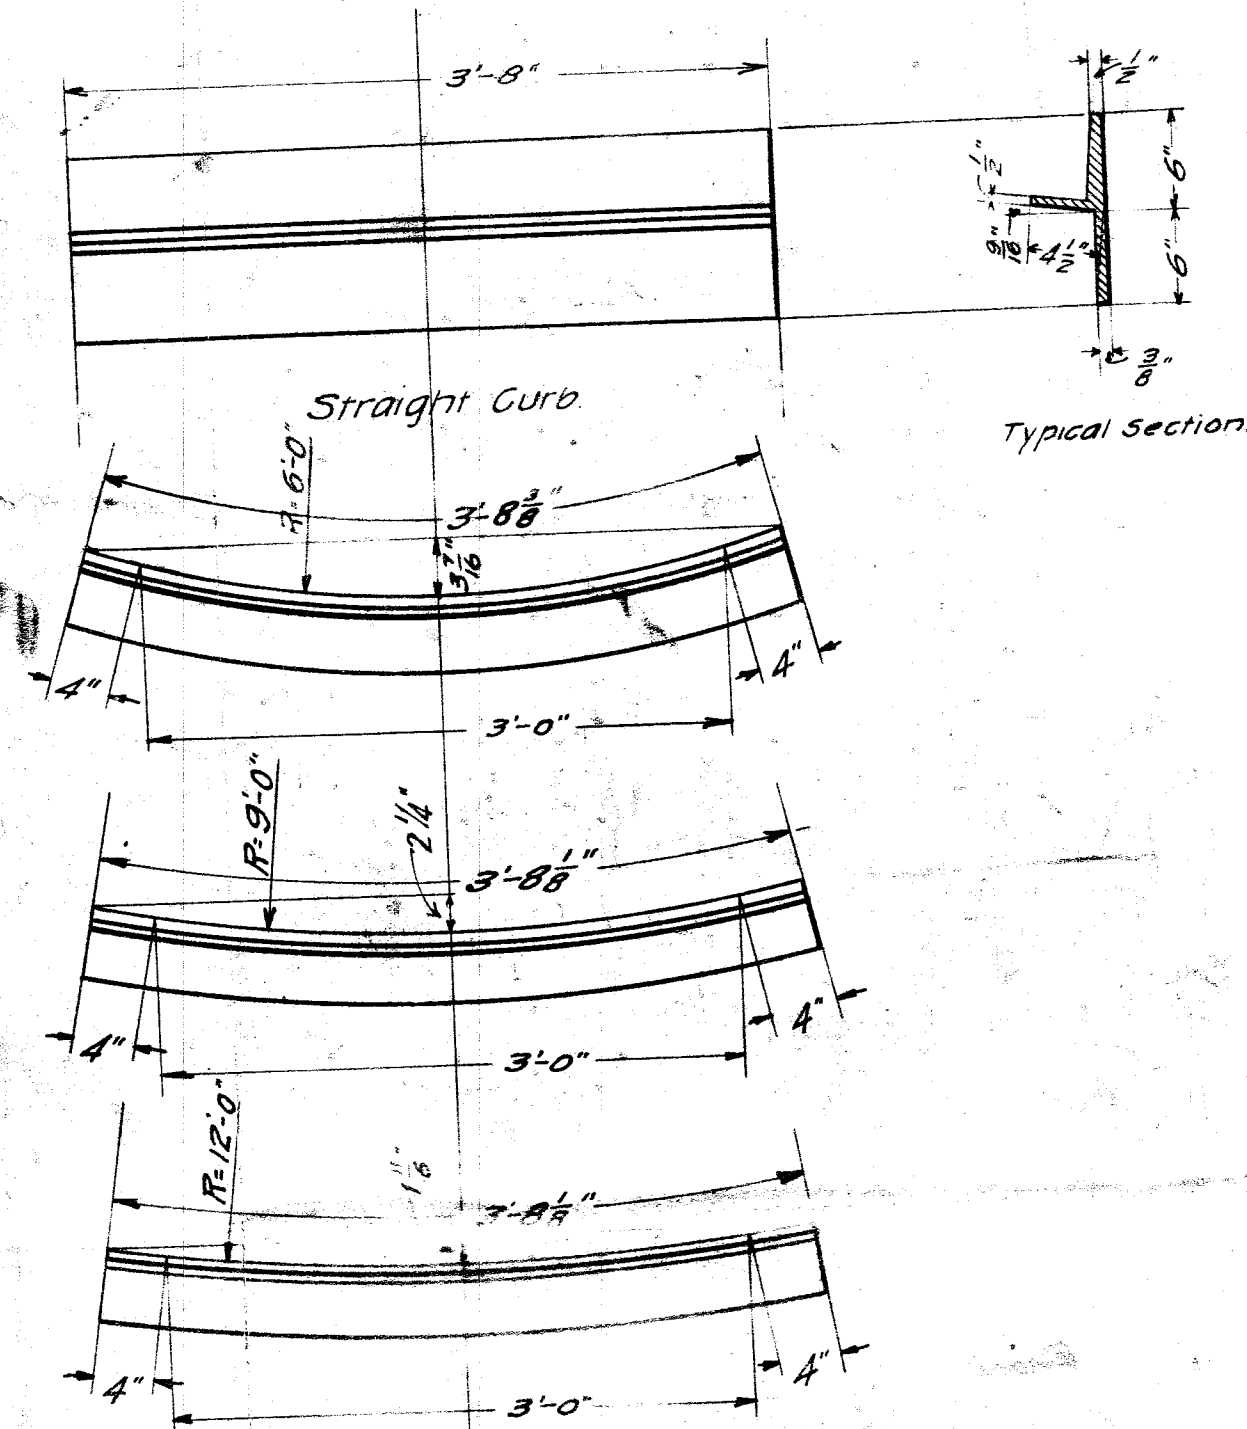
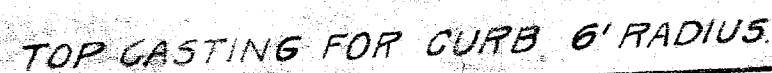
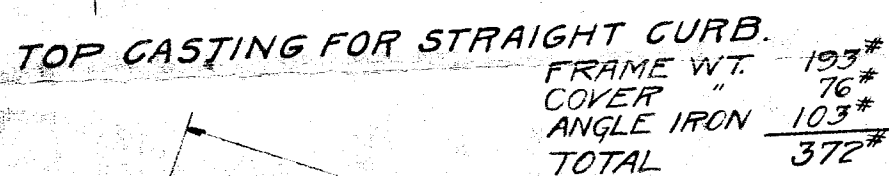


CASTING TO SUPPORT
PAVEMENT AT OPENING.

**CITY OF CINCINNATI
DEPARTMENT OF PUBLIC SERVICE
OFFICE OF CHIEF ENGINEER**

STANDARD CASTINGS
INLET NO. 1

SCALE = 1" = 1' - 0"

JUNE 1913

CORRECT James SEWERAGE ENGINEER

APPROVED _____ CHIEF ENGINEER

ACCESSION NO. 676

REVISED MAY 1972

FILE 7-9-99