
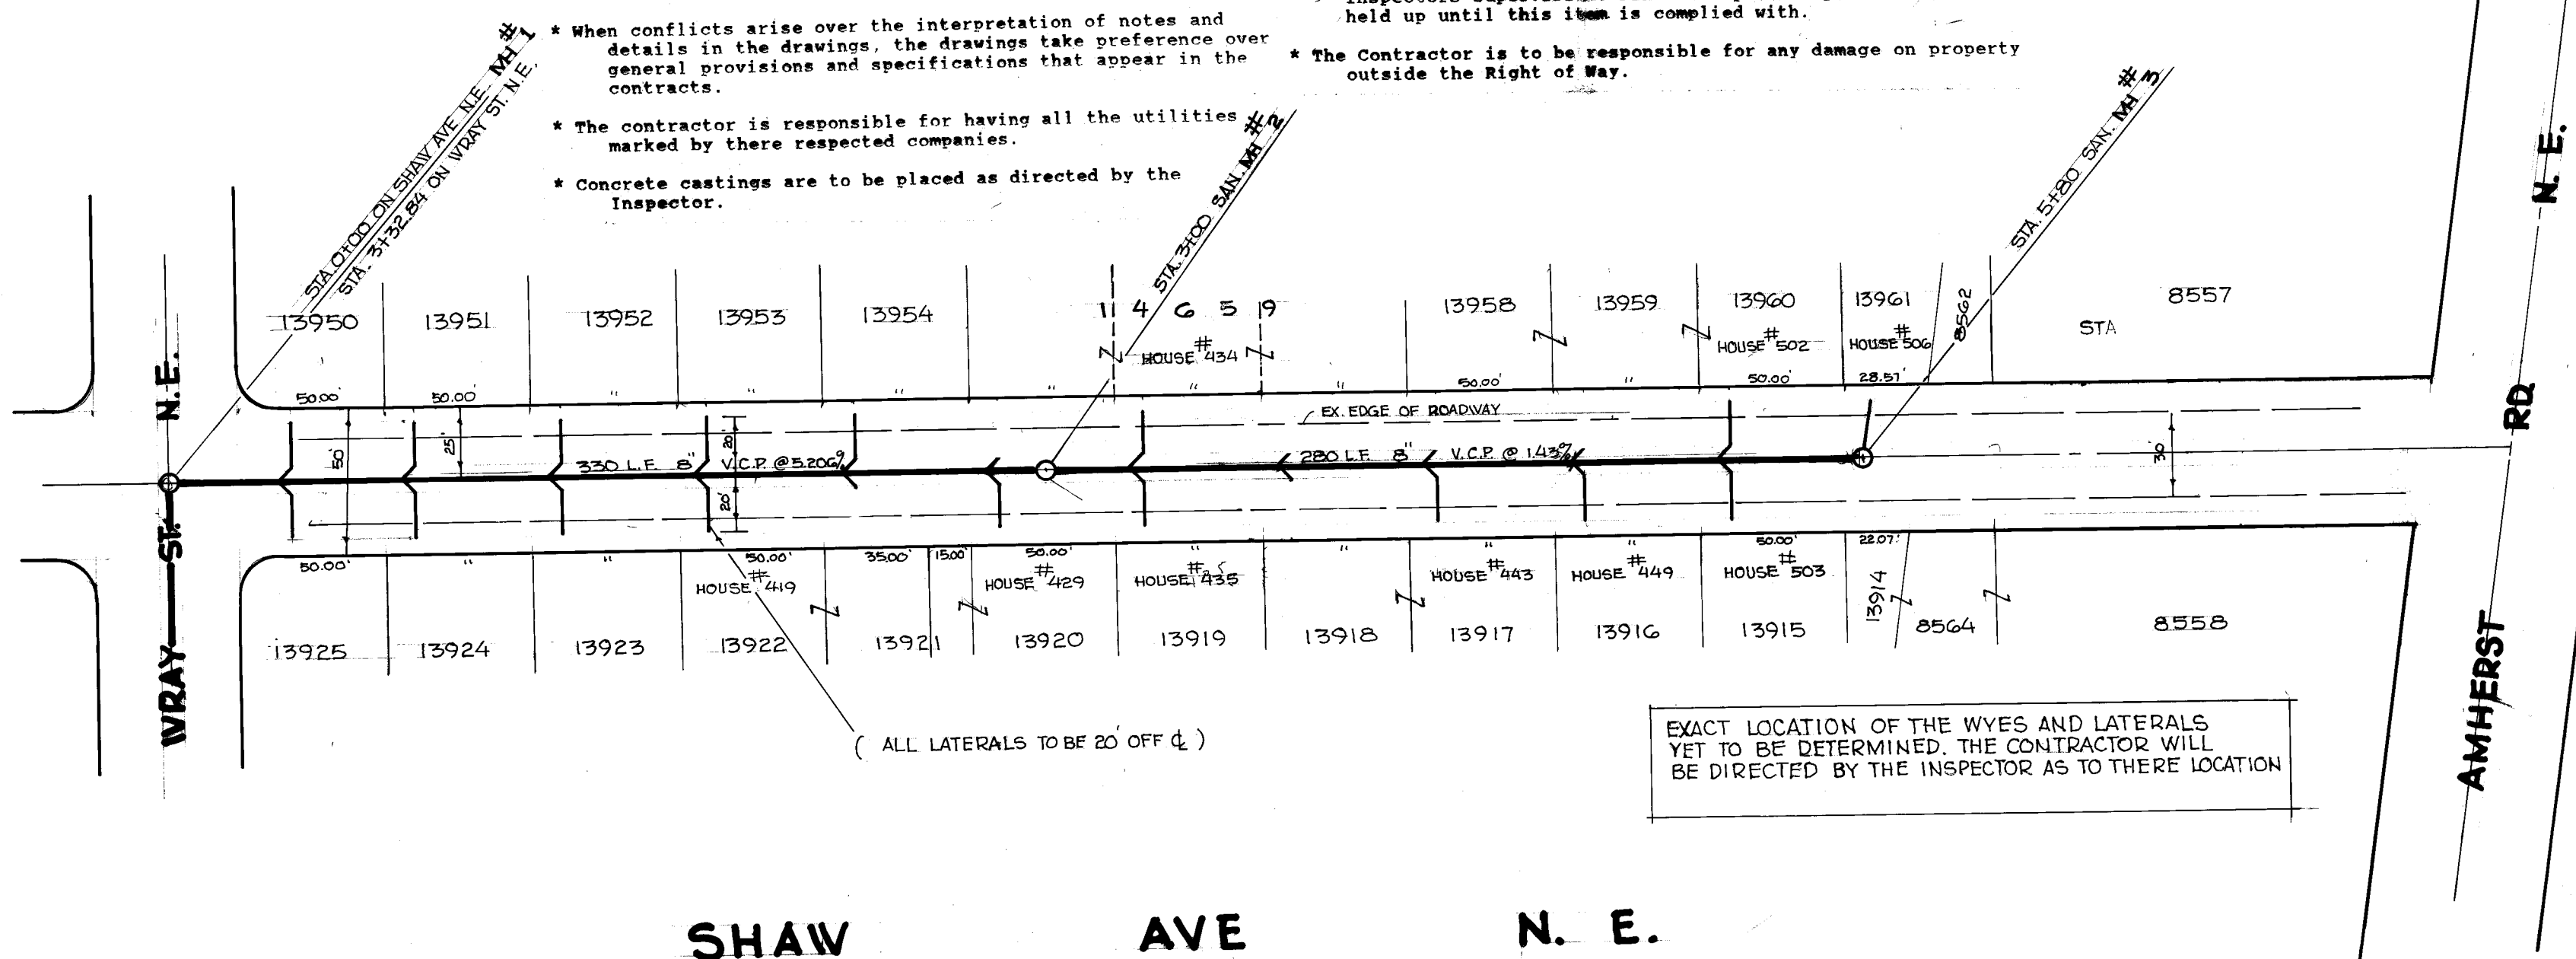


FINAL SURVEY
DATE
BY
SHEET NO.
SHEET TOTAL
NOTE BOOK NO.
AREAS CHECKED

ORIGINAL SURVEY
DATE
BY
SHEET NO.
SHEET TOTAL
NOTE BOOK NO.
AREAS CHECKED

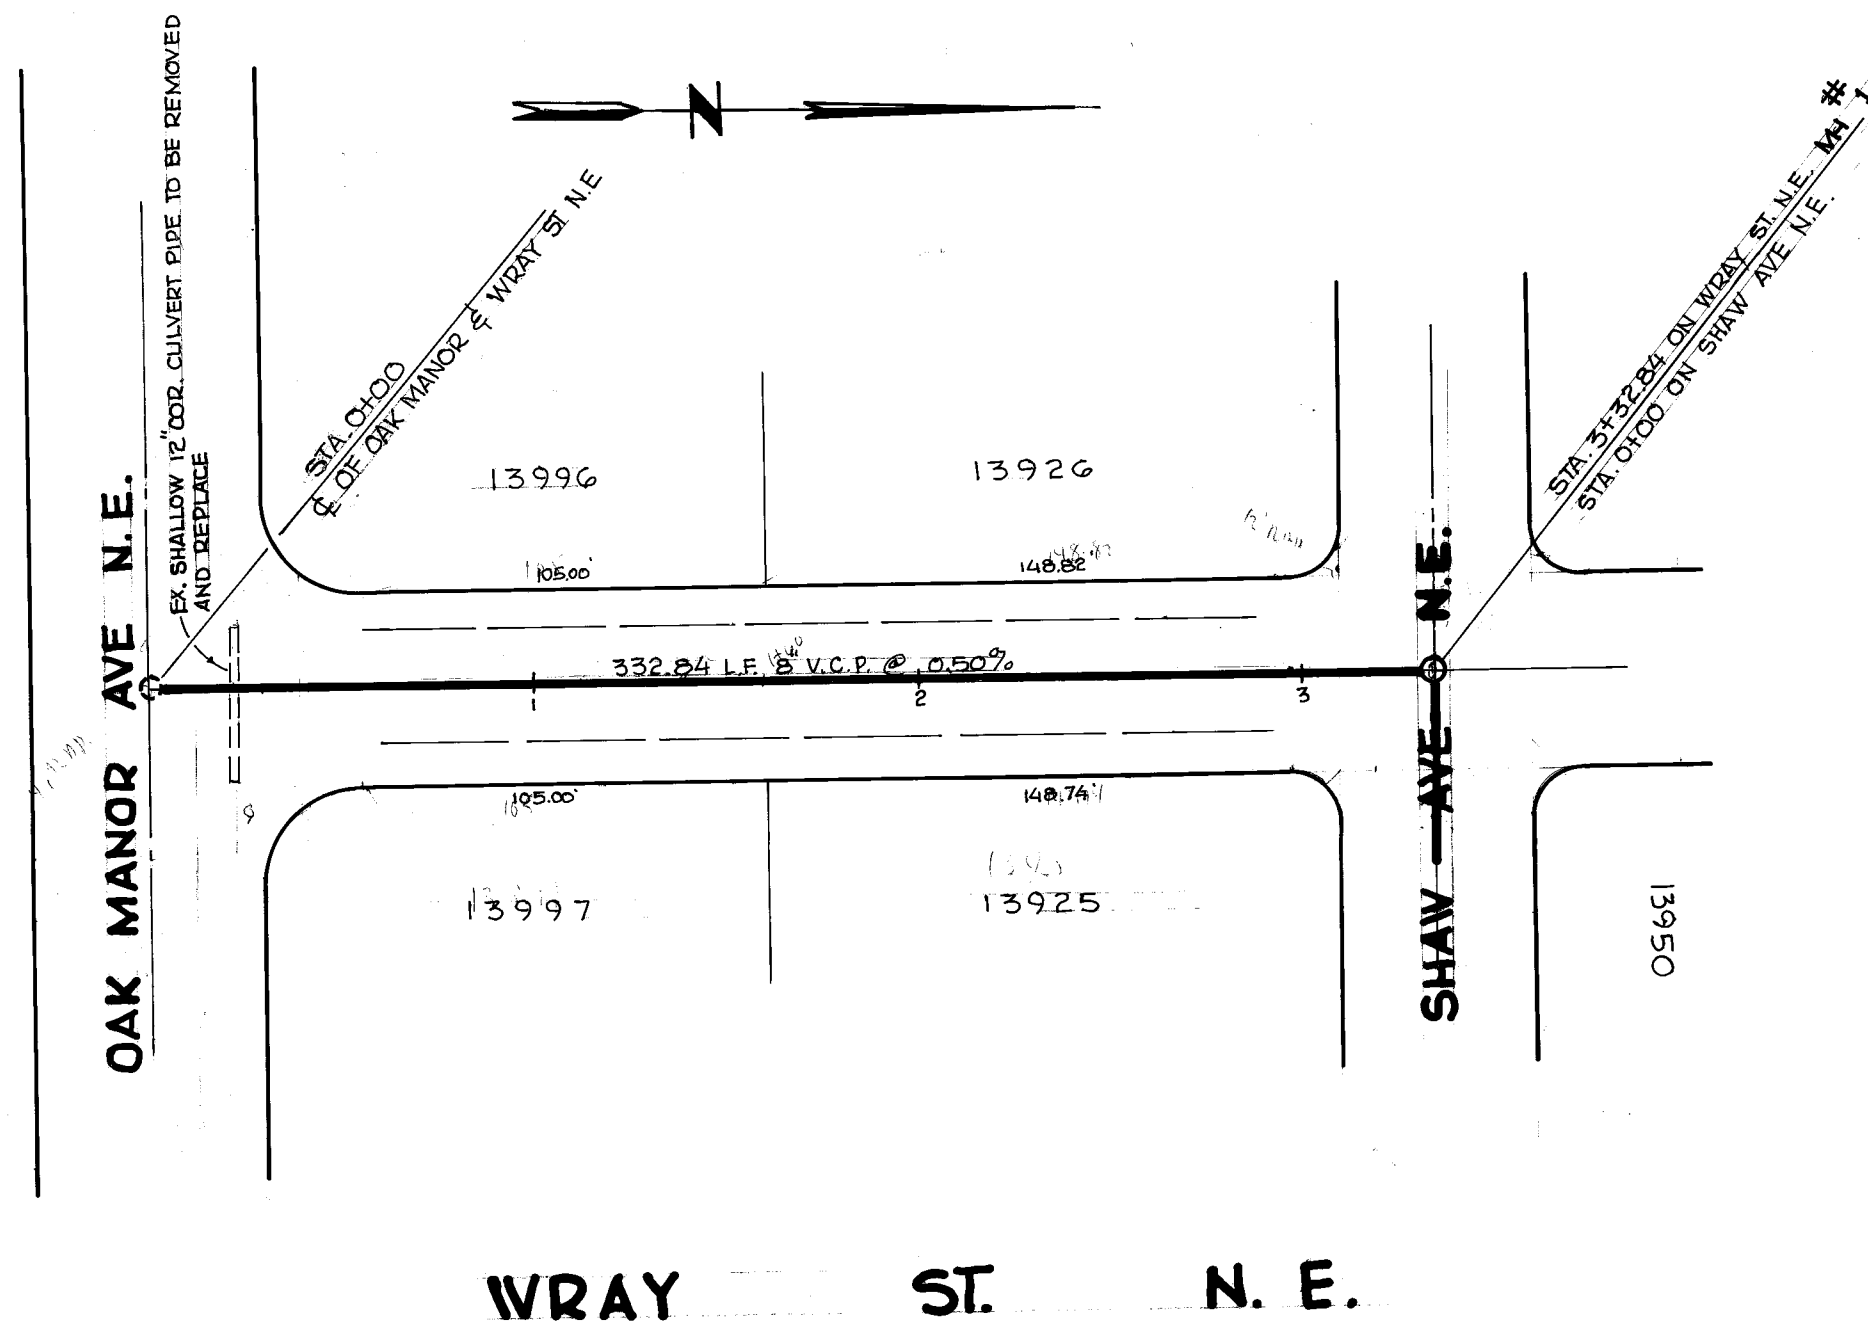

- GENERAL NOTES
- * All construction to be City of Massillon specifications and standards, and the latest edition of the State of Ohio Department of Transportation, Construction and Material Specifications.
 - * A preconstruction meeting shall be held with the contractor, subcontractors, City Engineer, Safety & Service Director, and the E.E.O. Director.
 - * The E.E.O. Director shall receive the required weekly and monthly reports on this project.
 - * When conflicts arise over the interpretation of notes and details in the drawings, the drawings take preference over general provisions and specifications that appear in the contracts.
 - * The contractor is responsible for having all the utilities marked by these respected companies.
 - * Concrete castings are to be placed as directed by the Inspector.
 - * All laterals to be 6" V.S.P. laid under the direction of the Inspector.
 - * Manholes and catch basins are to be plastered on outside with 1/2" - 1:2 mortar.
 - * Trenches are to be backfilled no less than 50 feet from the trenching machine.
 - * All work on street and private land is to be neatly returned as near as possible to its original condition under the inspectors supervision. Final acceptance by the City will be held up until this item is complied with.
 - * The Contractor is to be responsible for any damage on property outside the Right of Way.

BENCH MARK
TOP HYD N.E. COR OAK MANOR & WRAY ST. N.E. 1007.50

BENCH MARK
R.R. SPIKE O.E. POLE EAST OF 434 SHAW AVE N.E. 1026.82


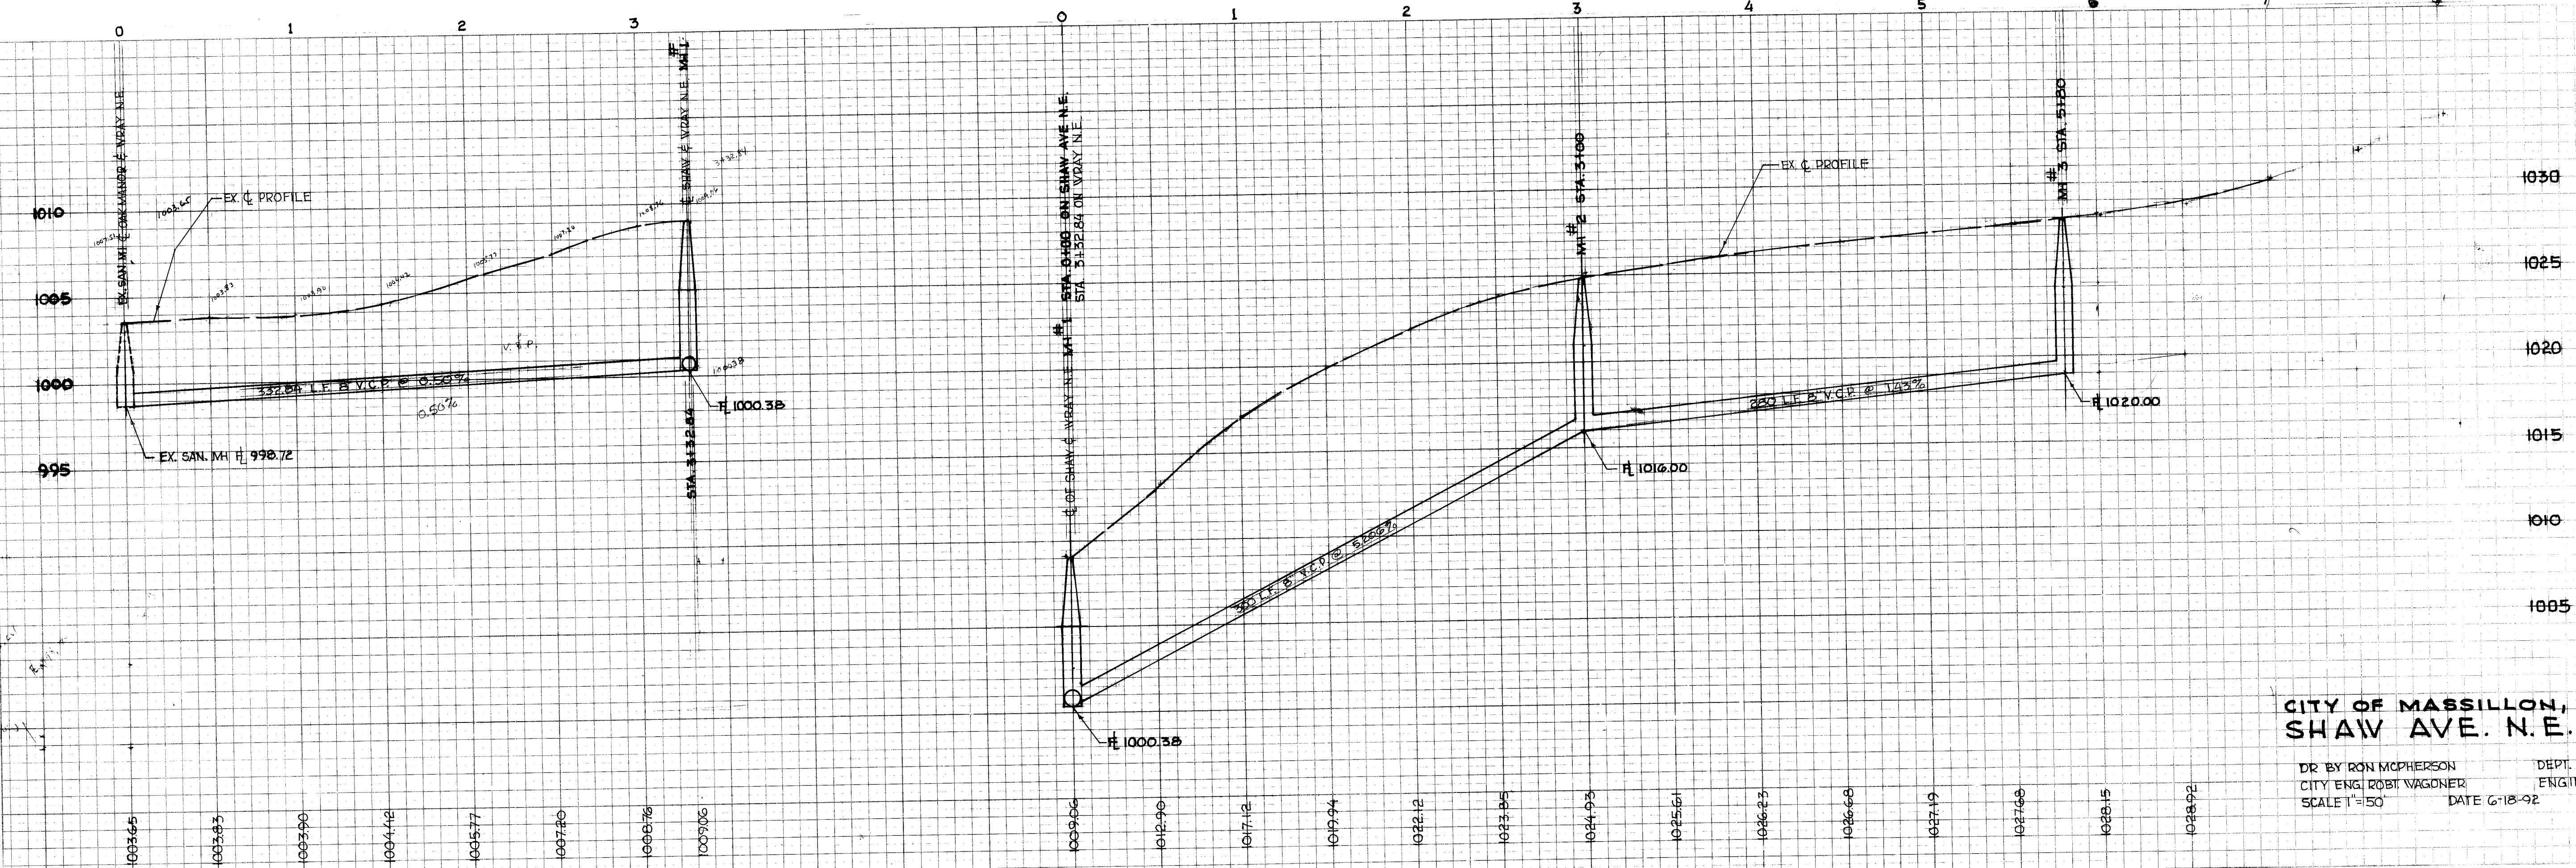


PLATE 4-SINGLE PLAN AND CROSS SECTION-FULL LINE
PRINTED IN U.S.A.

CITY OF MASSILLON, OHIO
SHAW AVE. N.E.
DR BY RON MCPHERSON
CITY ENG. ROBT WAGONER
SCALE 1"=50'
DEPT. OF PUBLIC SERVICE
ENGINEERING DIVISION
DATE 6-18-92


FILE NO SE-608 ACC. NO 3157

FINAL SURVEY	DATE
SURVEYED	BY
PLOTTED	
NOTE BOOK	
AREAS CHECKED	
NO.	

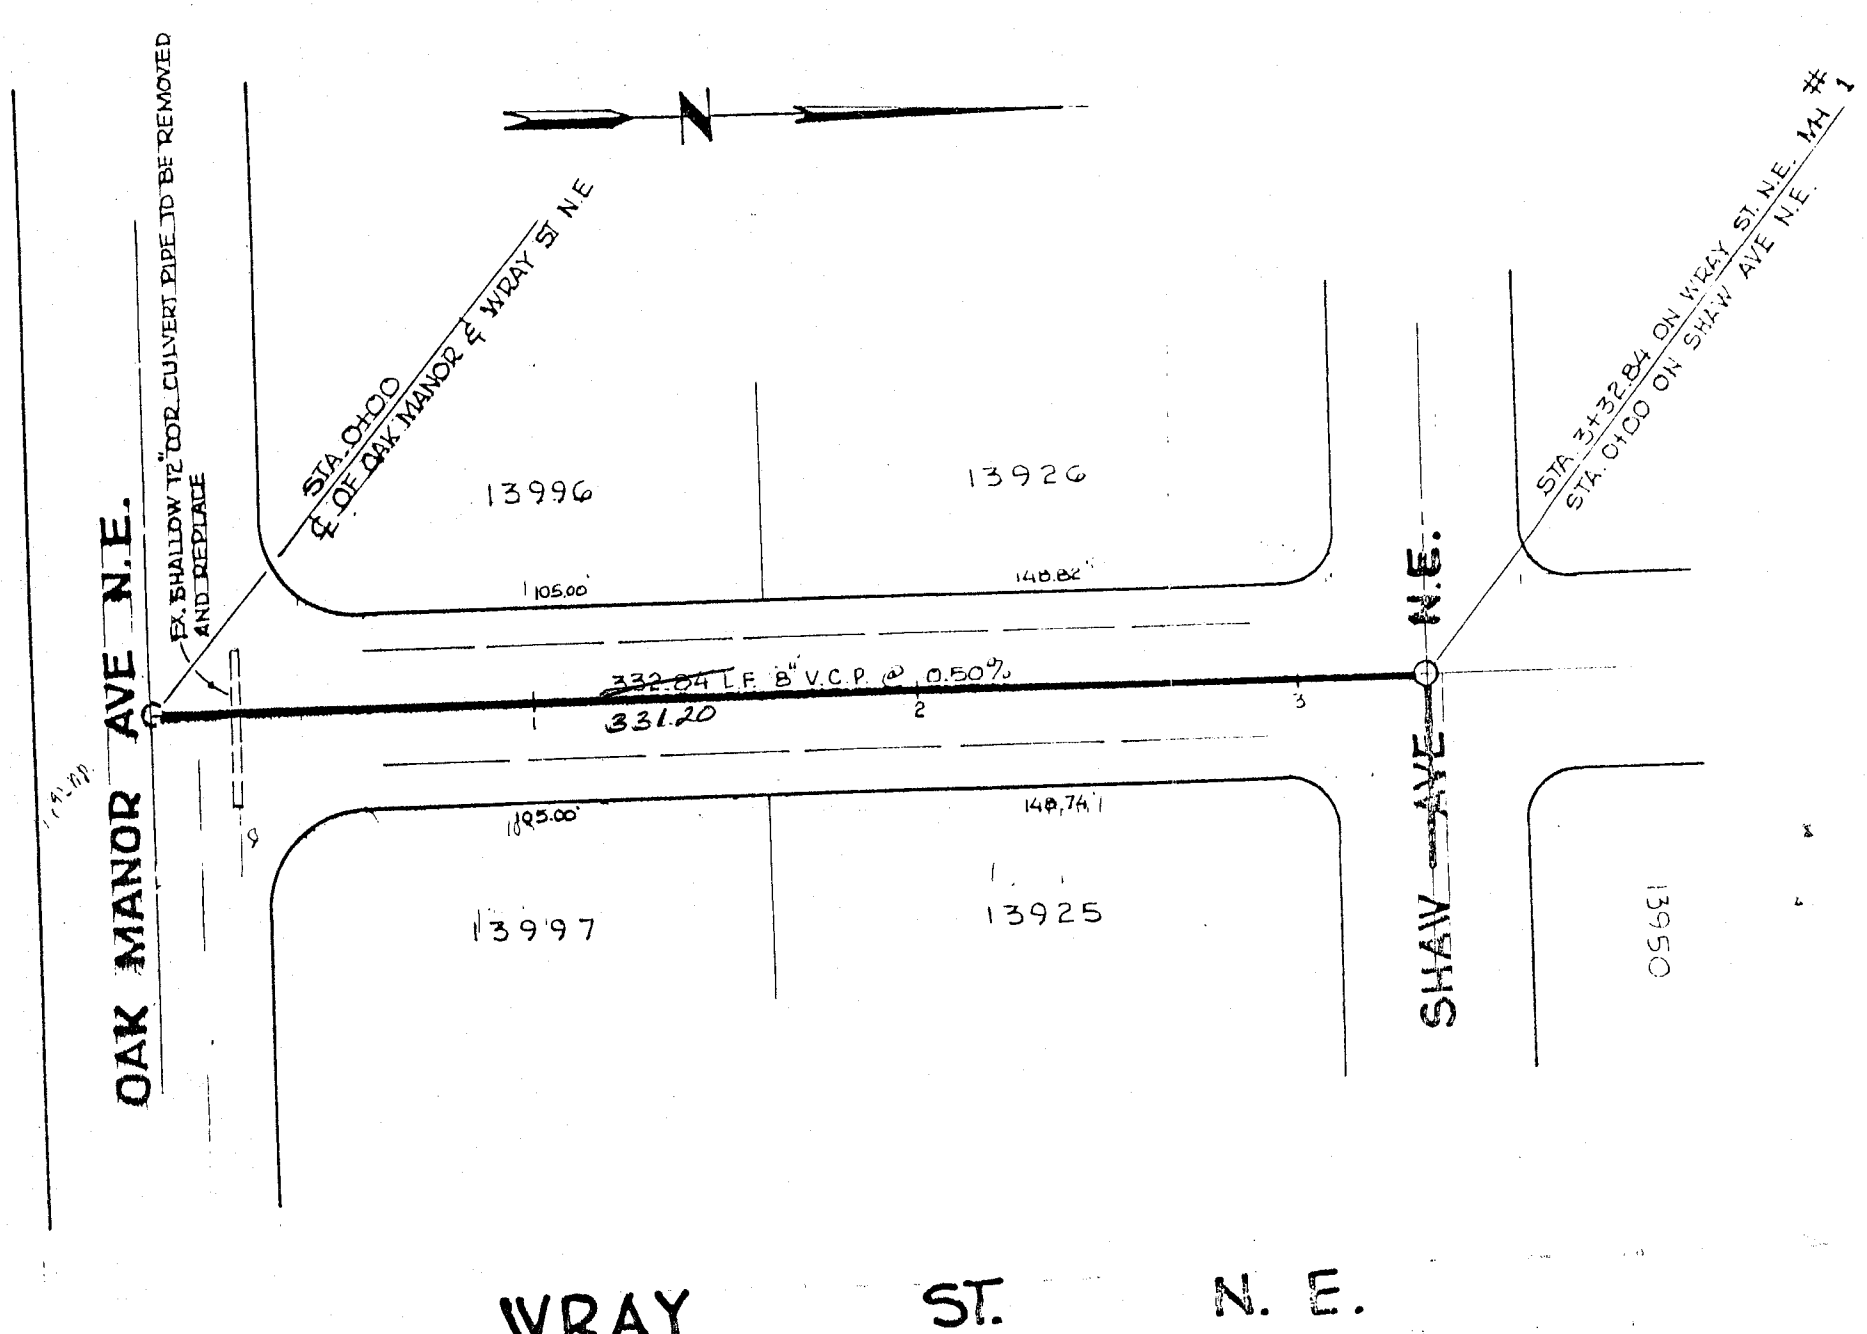

BENCH MARK
TOP HYD N.E. COR. OAK MANOR
& WRAY ST. N.E. 1007.50


- GENERAL NOTES
- All construction to be City of Massillon specifications and standards, and the latest edition of the State of Ohio, Department of Transportation, Construction and Material Specifications.
 - A preconstruction meeting shall be held with the contractor, subcontractors, City Engineer, Safety & Service Director, and the R.E.O. Director.
 - The R.E.O. Director shall receive the required weekly and monthly reports on this project.
 - When conflicts arise over the interpretation of notes and details in the drawings, the drawings take preference over general provisions and specifications that appear in the contract.
 - The contractor is responsible for having all the utilities marked by these respected companies.
 - Concrete castings are to be placed as directed by the Inspector.
 - All laterals to be 6" V.S.P. laid under the direction of the Inspector.
 - Manholes and catch basins are to be plastered on outside with 1/2" 1:2 mortar.
 - Trenches are to be backfilled no less than 50 feet from the trenching machine.
 - All work on street and private land is to be neatly returned as near as possible to its original condition under the Inspector's supervision. Final acceptance by the City will be held up until this item is complied with.
 - The Contractor is to be responsible for any damage on property outside the Right of Way.

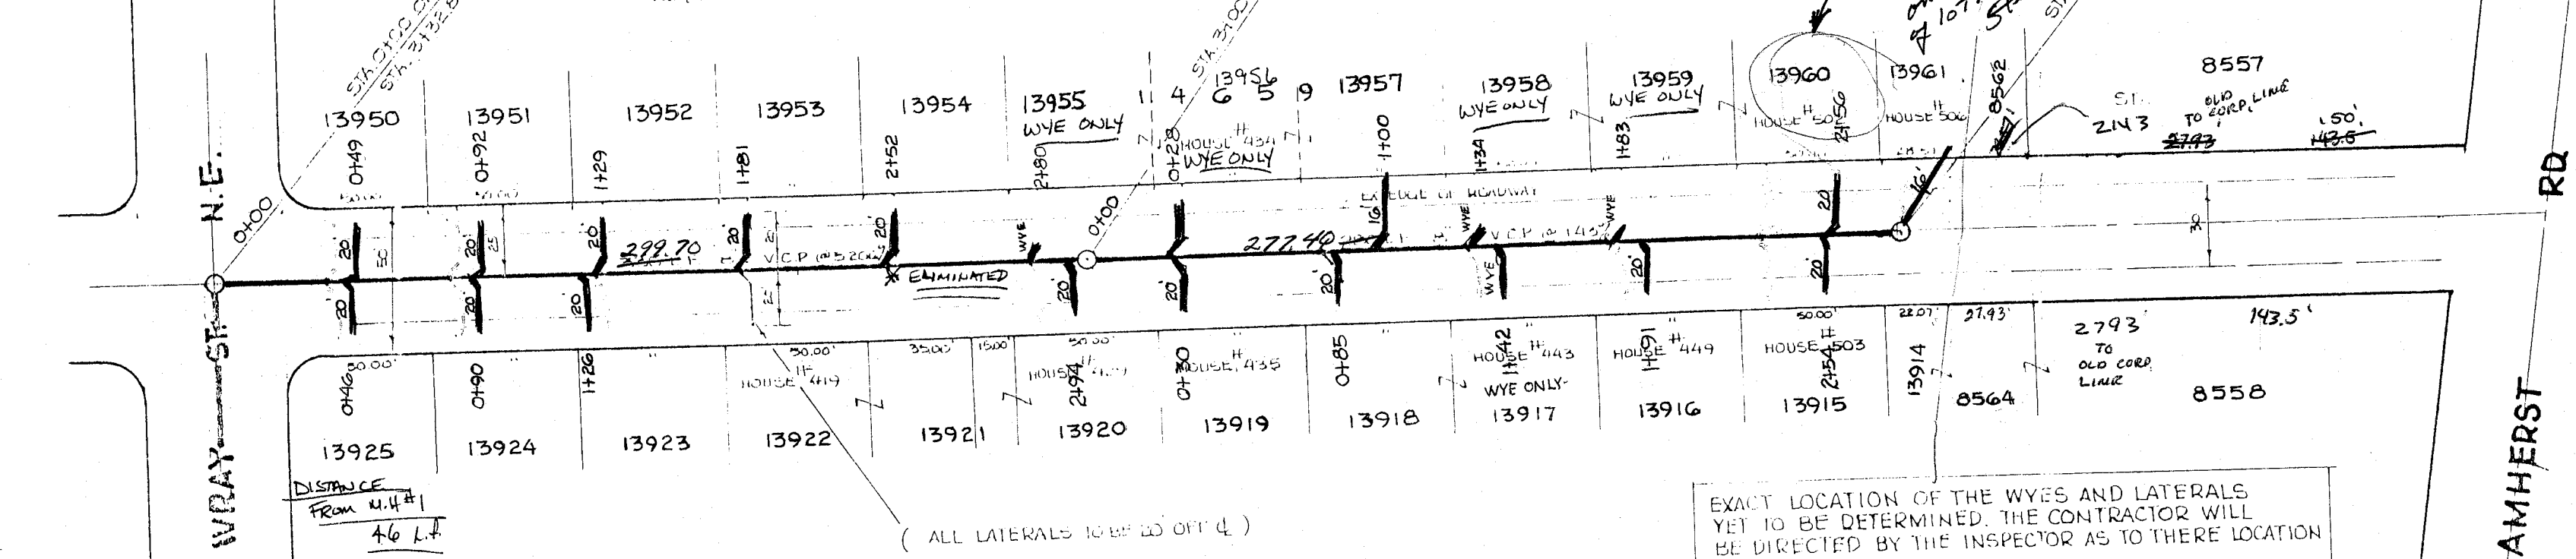

EXACT LOCATION OF THE WYES AND LATERALS YET TO BE DETERMINED. THE CONTRACTOR WILL BE DIRECTED BY THE INSPECTOR AS TO THERE LOCATION

BENCH MARK
RR SPIKE O.E. POLE EAST
OF 434 SHAW AVE N.E. 1026.82

ORIGINAL SURVEY	DATE
SURVEYED	BY
PLOTTED	
NOTE BOOK	
AREAS CHECKED	
NO.	

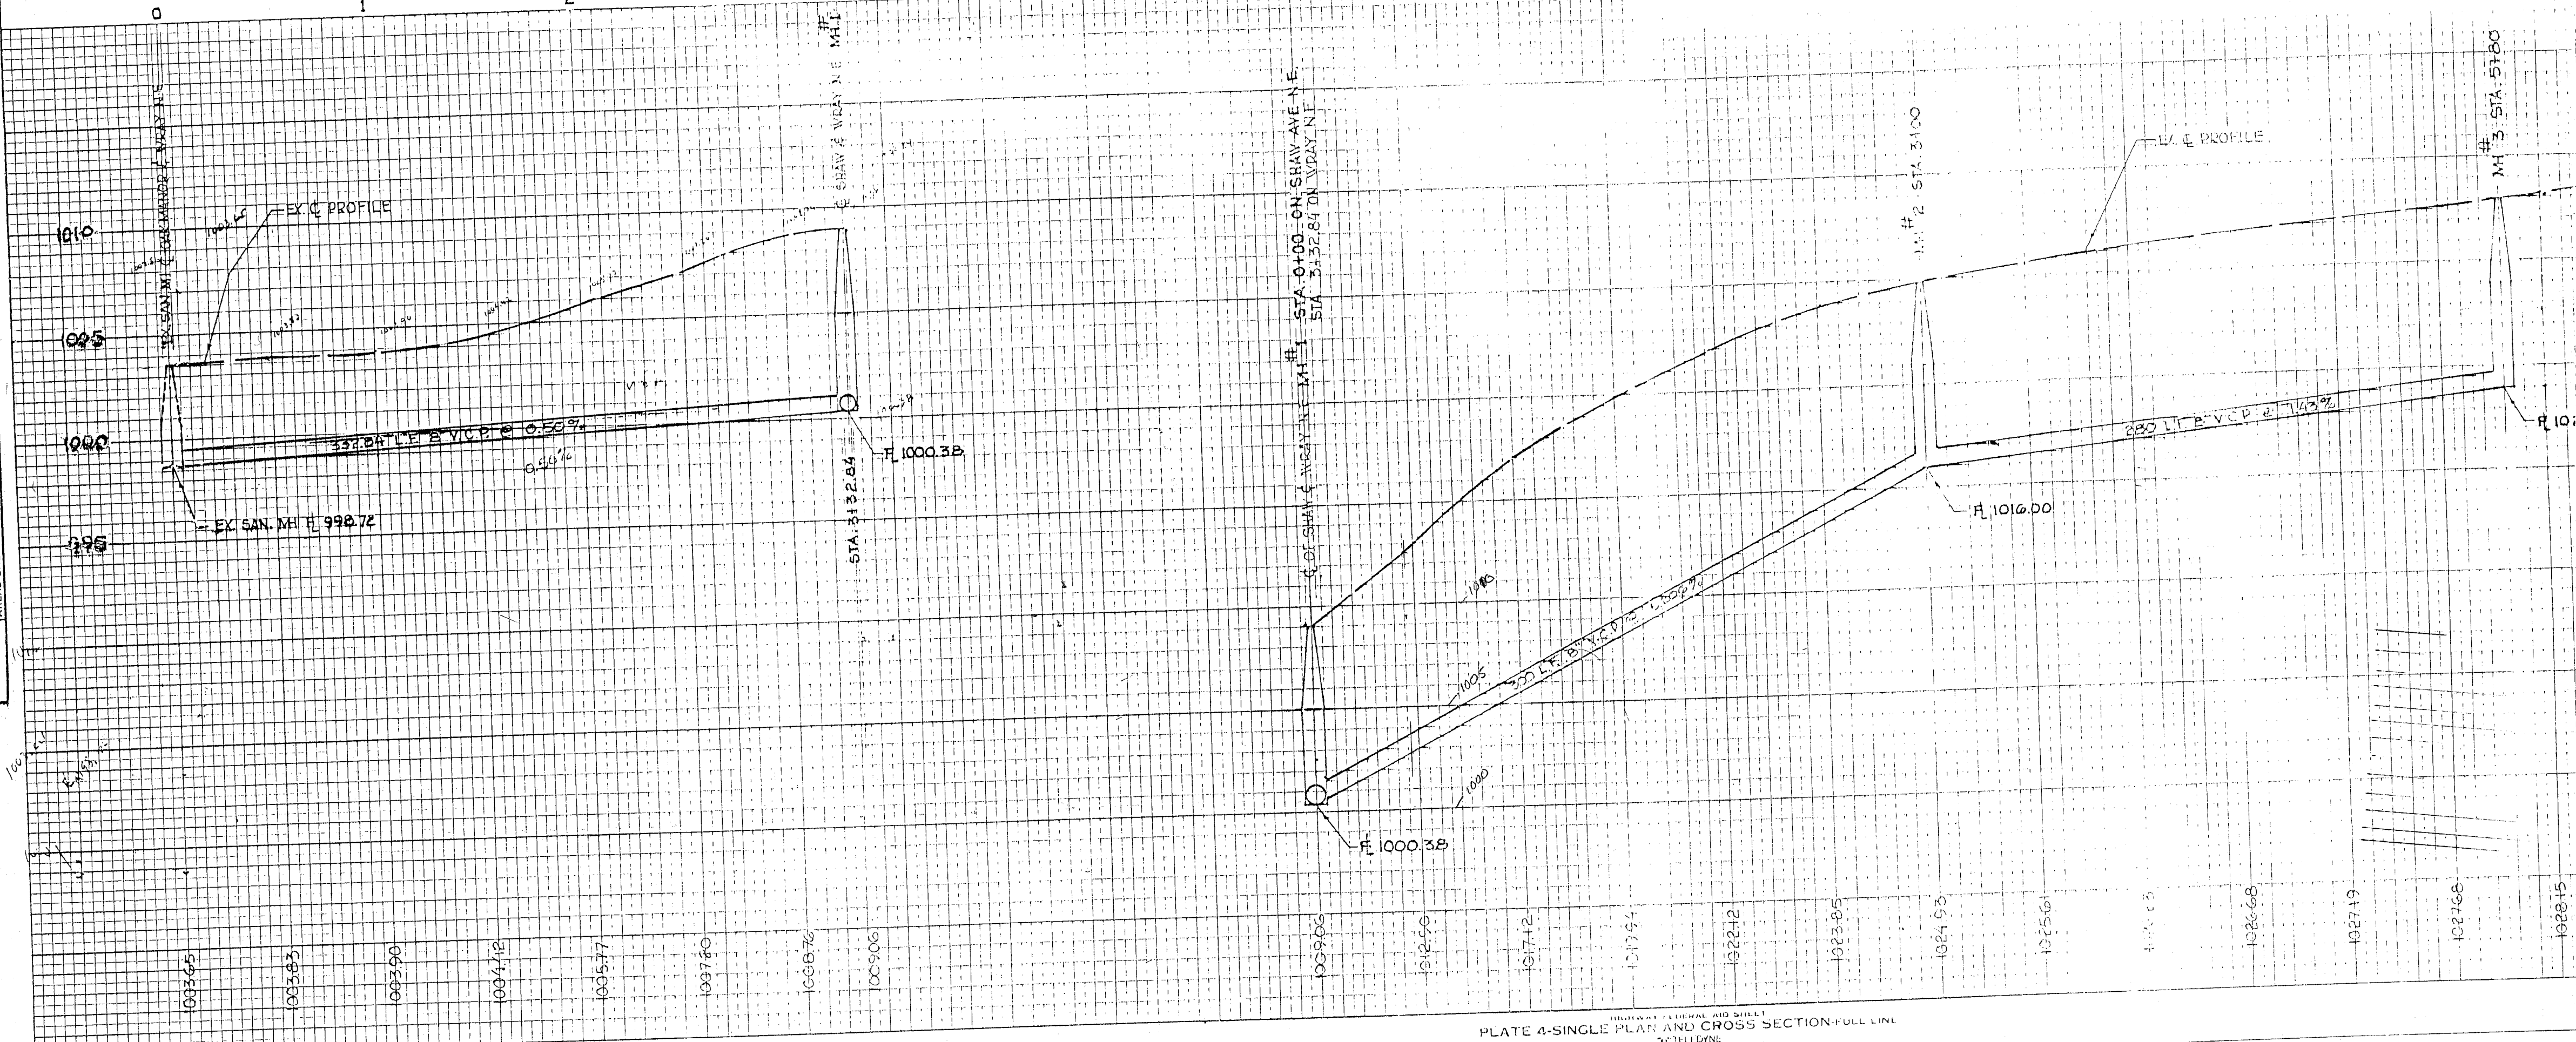

SHAW AVE.
CITY OF MASSILLON, OHIO

LOT #	DISTANCE MANHOLE #	LENGTH SERVICE	WYE ELEVATION	RID ELEVATION	DIFFERENCE ELEVATION
13925	46' @ MH #1	20'	15.15	10.00	5.15
13920	49' @ MH #1	20'	16.10	11.50	4.60
13924	90' @ MH #1	20'	20.65	14.95	7.70
13951	92' @ MH #1	20'	20.65	11.80	8.85
13923	124' @ MH #1	20'	20.65	11.30	9.35
13922	123' @ MH #1	20'	20.65	9.50	11.15
13953	101' @ MH #1	20'	22.00	10.10	11.90
13954	222' @ MH #1	20'	27.70	14.40	13.30
13955	280' @ MH #1	WYE ONLY	-	-	-
13920	274' @ MH #1	20'	28.75	11.25	17.50
13926	28' @ MH #2	WYE ONLY	-	-	-
13927	30' @ MH #2	20'	13.20	11.75	1.45
13957	100' @ MH #2	16'	14.65	12.35	2.30
13918	85' @ MH #2	20'	14.65	12.65	2.00
13958	134' @ MH #2	WYE ONLY	-	-	-
13917	142' @ MH #2	WYE ONLY	-	-	-
13959	183' @ MH #2	WYE ONLY	-	-	-
13916	191' @ MH #2	20'	16.80	11.65	5.15
13915	254' @ MH #2	20'	16.80	12.14	4.66
13914	256' @ MH #2	20'	16.80	12.00	4.80
13911	5' @ MH #3	16'	12.90	12.25	.65

SANITARY SEWER - SHAW AVE N.E.

SE 608 AVE No 3157
John Murphy will be the foreman
2024 will start 2024 Nov 16