
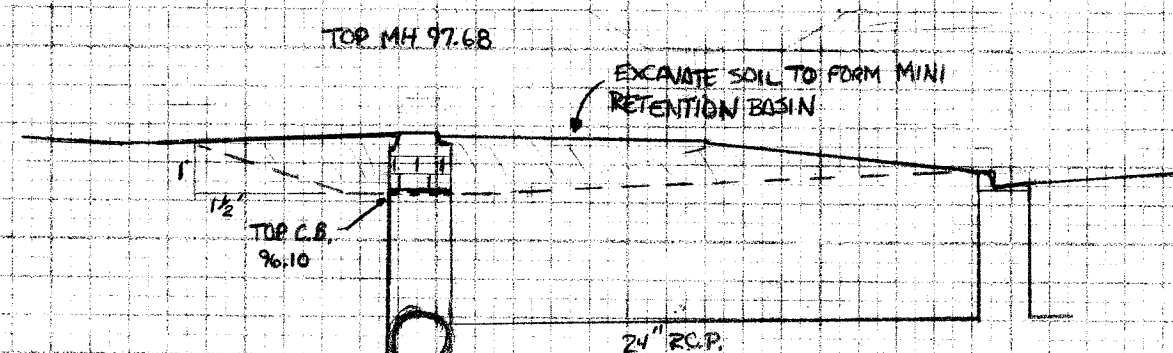


DATE	NOV 11 1993
BY	DR. G. A. MCQUE
CHECKED	ROBT. WAGONER
APPROVED	
NOTED BY	
NO.	

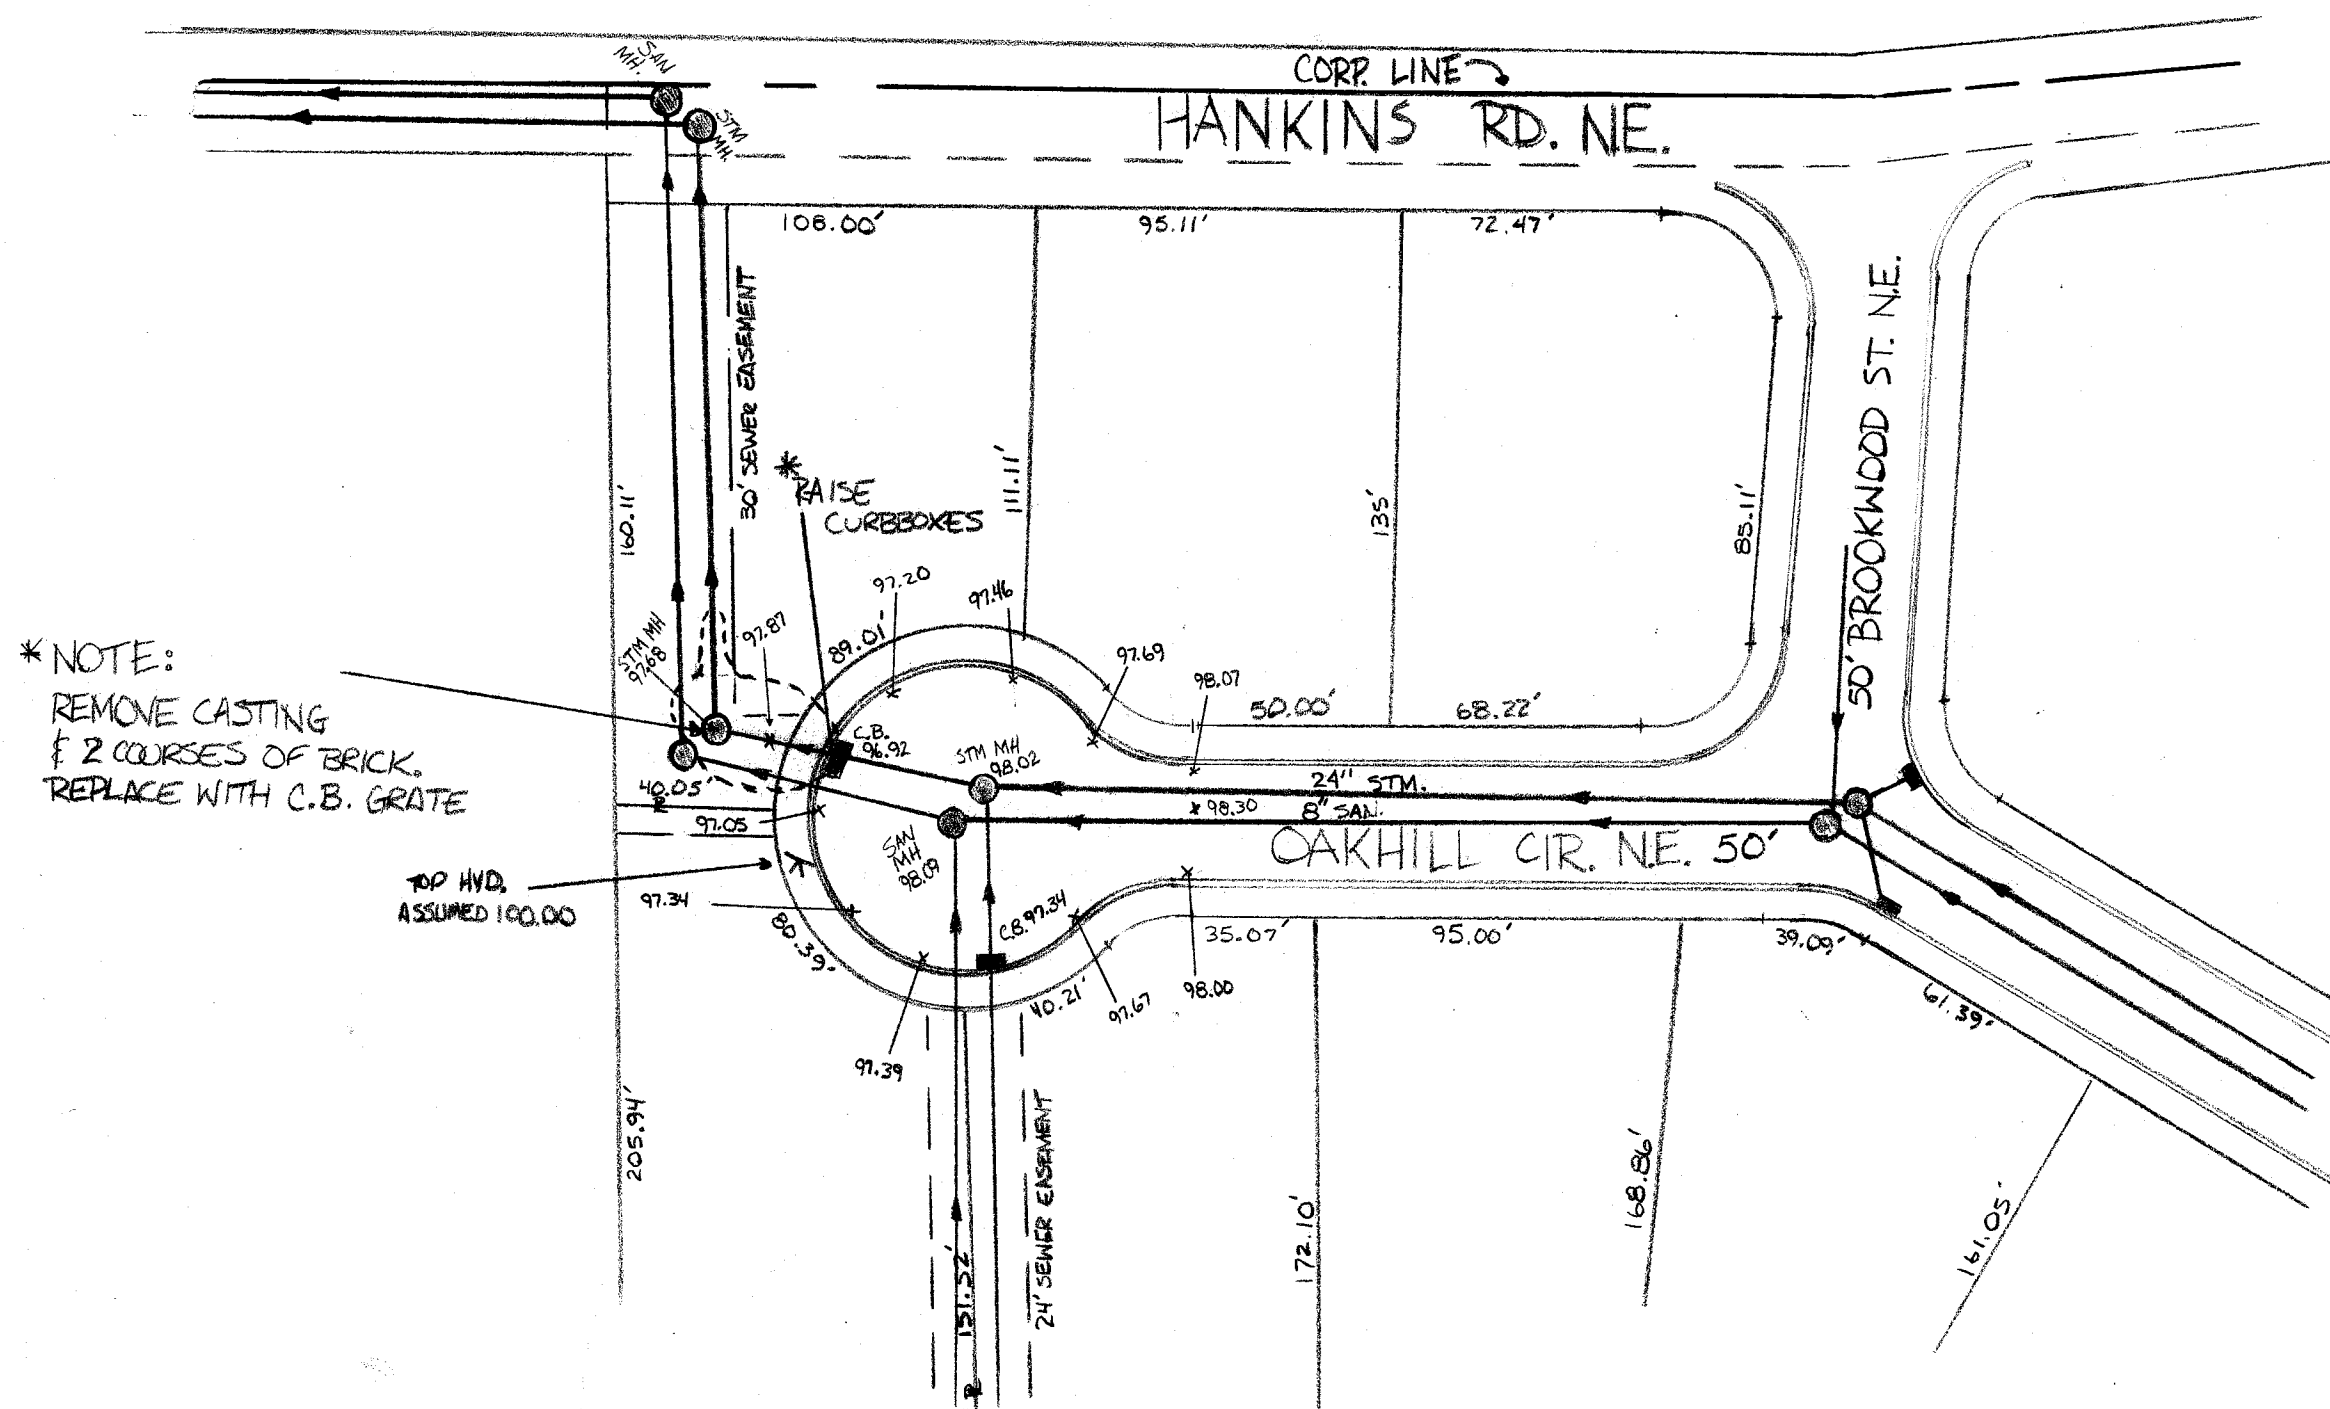

* NOTE:
ON NORTH SIDE OF BASIN
MAKE SLOPE FOR OVERFLOW

DATE	
BY	
CHECKED	
APPROVED	
NOTED BY	
NO.	

CITY OF MASSILLON, OHIO	
OAKHILL CIRCLE N.E.	
STORM SEWER PROJECT	
DR BY G. A. MCQUE	DEPT. OF PUBLIC SERVICE ENGINEERING DIVISION
CITY ENG. ROBT. WAGONER	
SCALE 1" = 50' HORIZ. 5' VERT.	2/9/93