


9

Vertical section of manhole
along center line of sewer.

Price for manhole to include all work
between lines AA and BB.

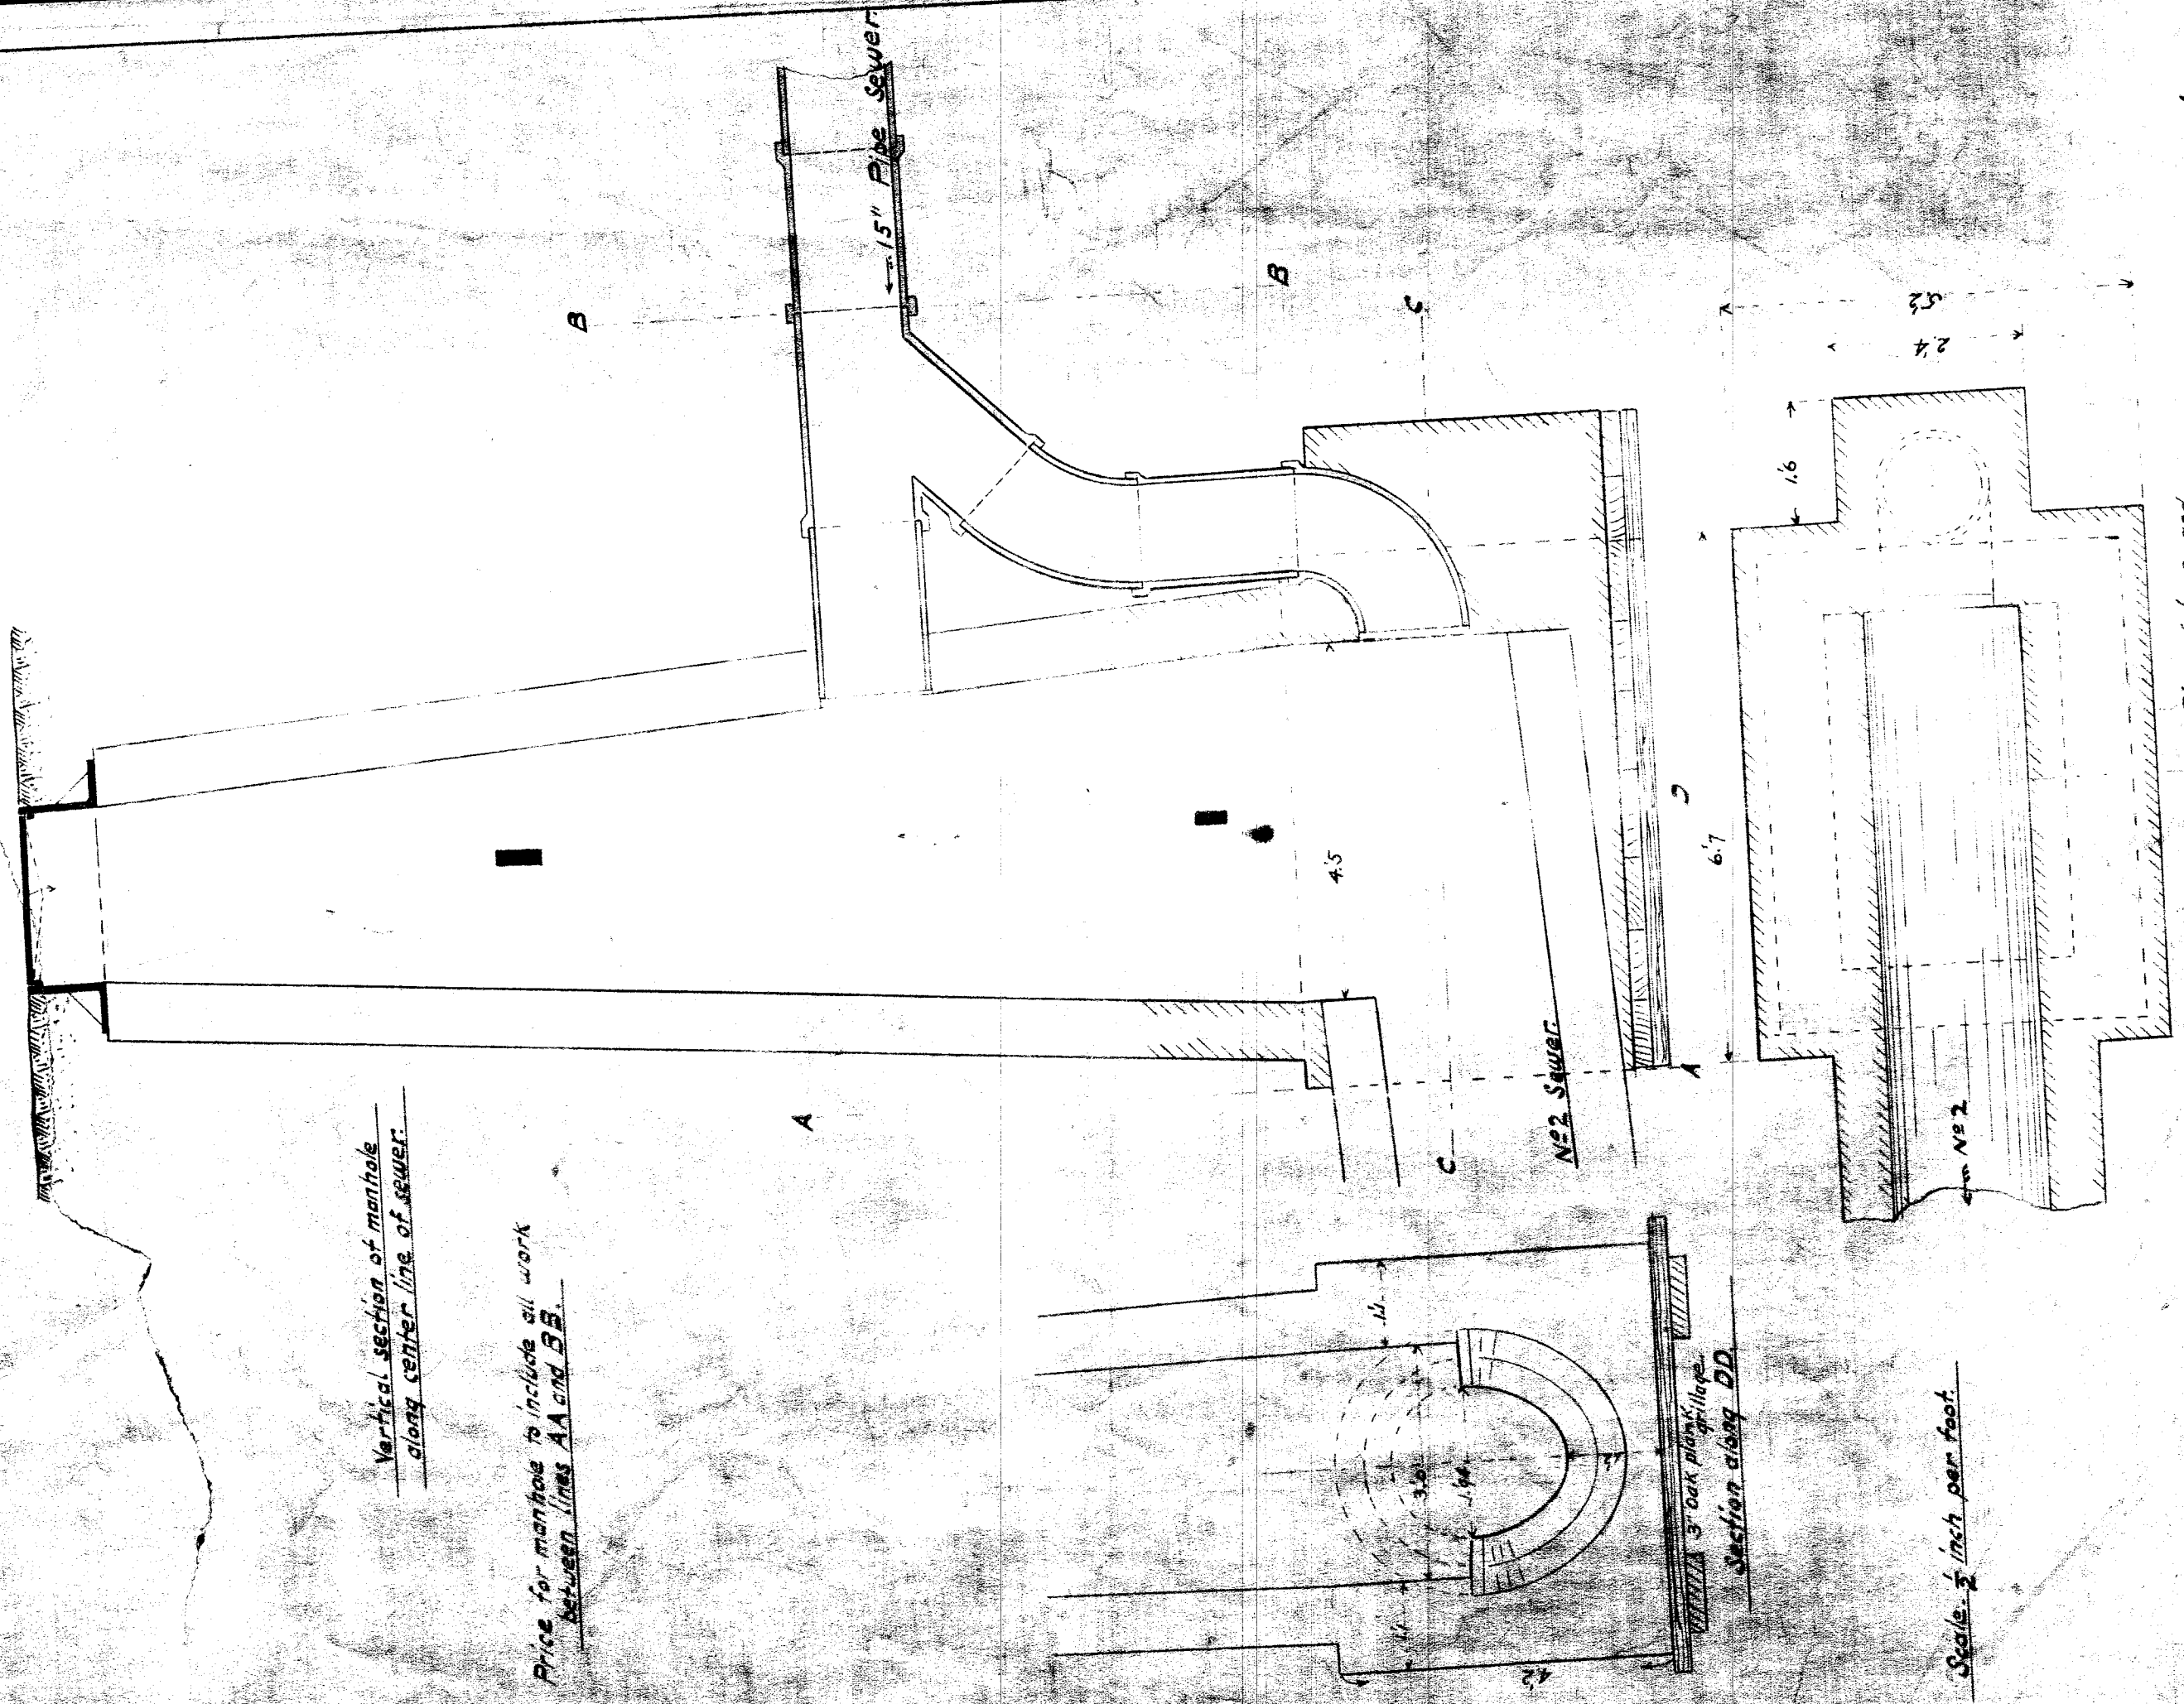

Scale: 1/2 inch per foot.

C-93.10

Approved
1-30-07 Chief En

Plan of base and
section along CC.