

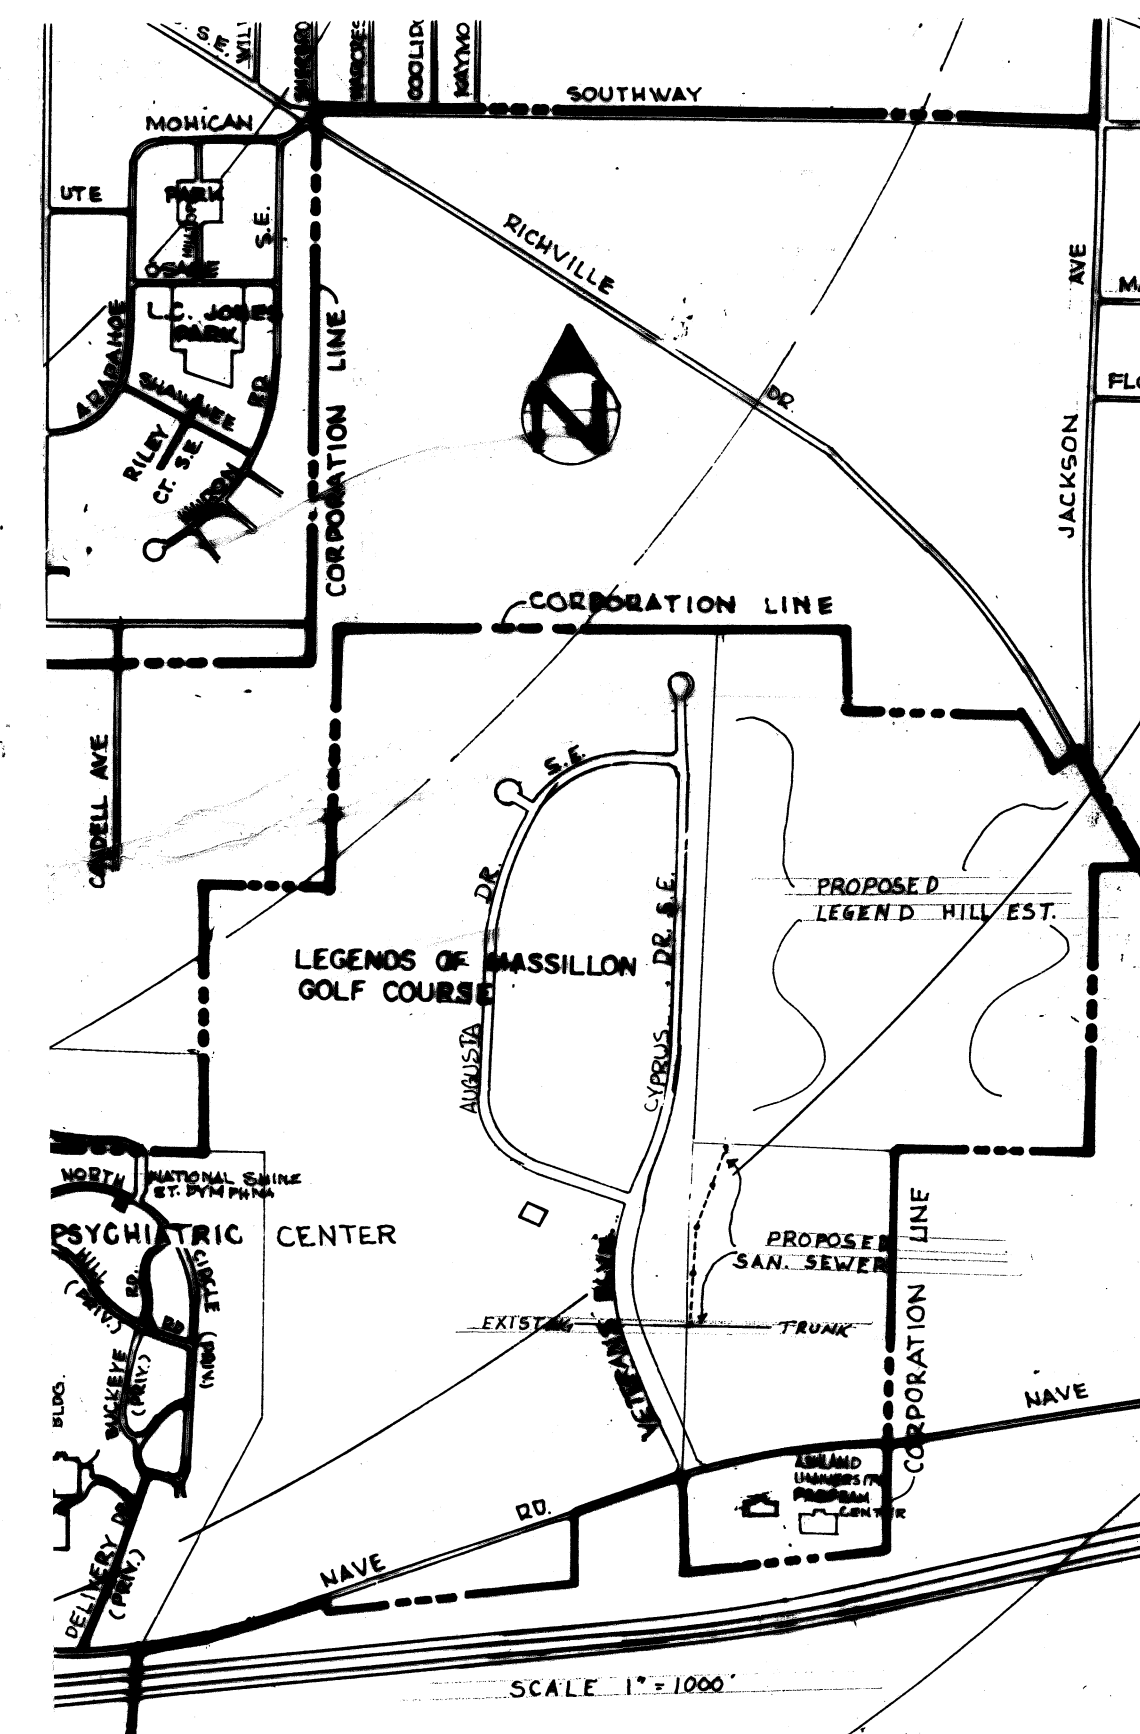


NOT CONSTRUCTED

FINAL SURVEY	DATE
BY	
SURVEYED	
PLACED	
NOTE BOOK	
NO.	
AREAS CHECKED	

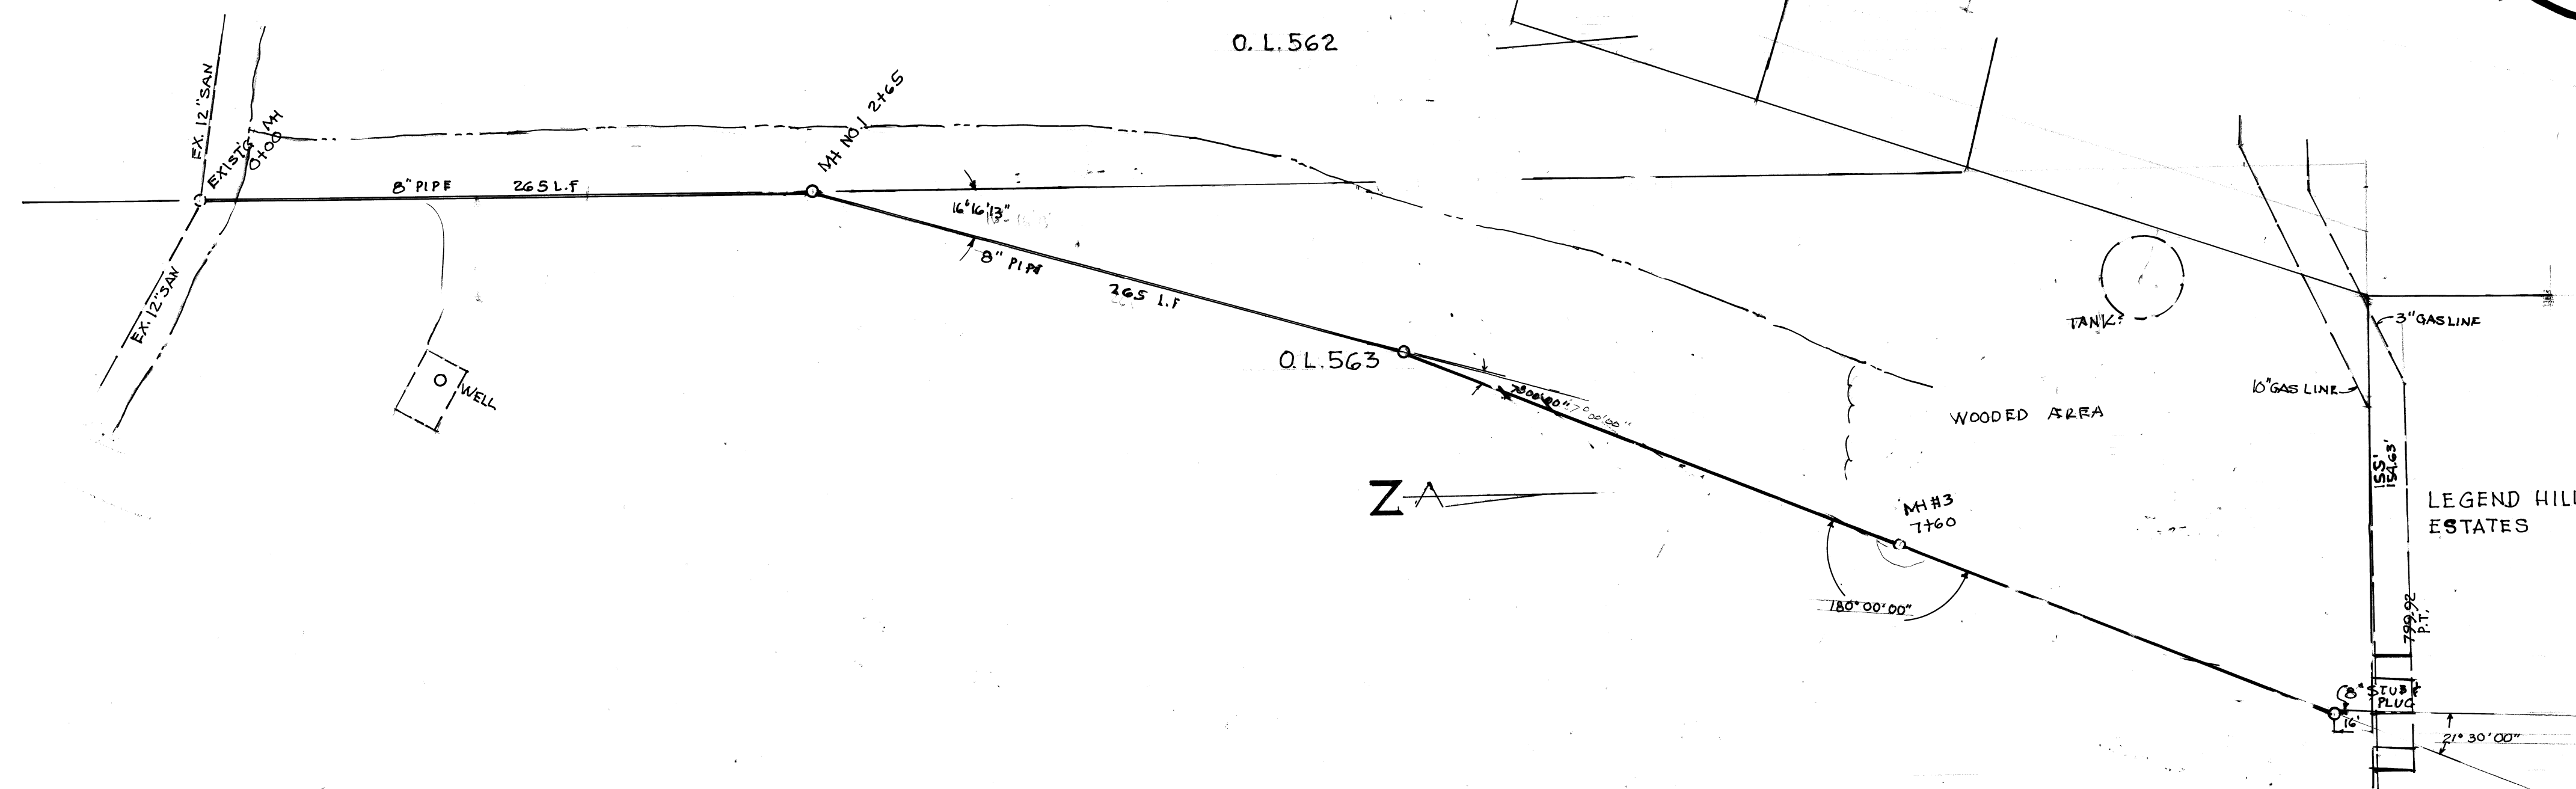

ORIGINAL SURVEY	DATE
BY	
SURVEYED	
PLACED	
NOTE BOOK	
NO.	
AREAS CHECKED	

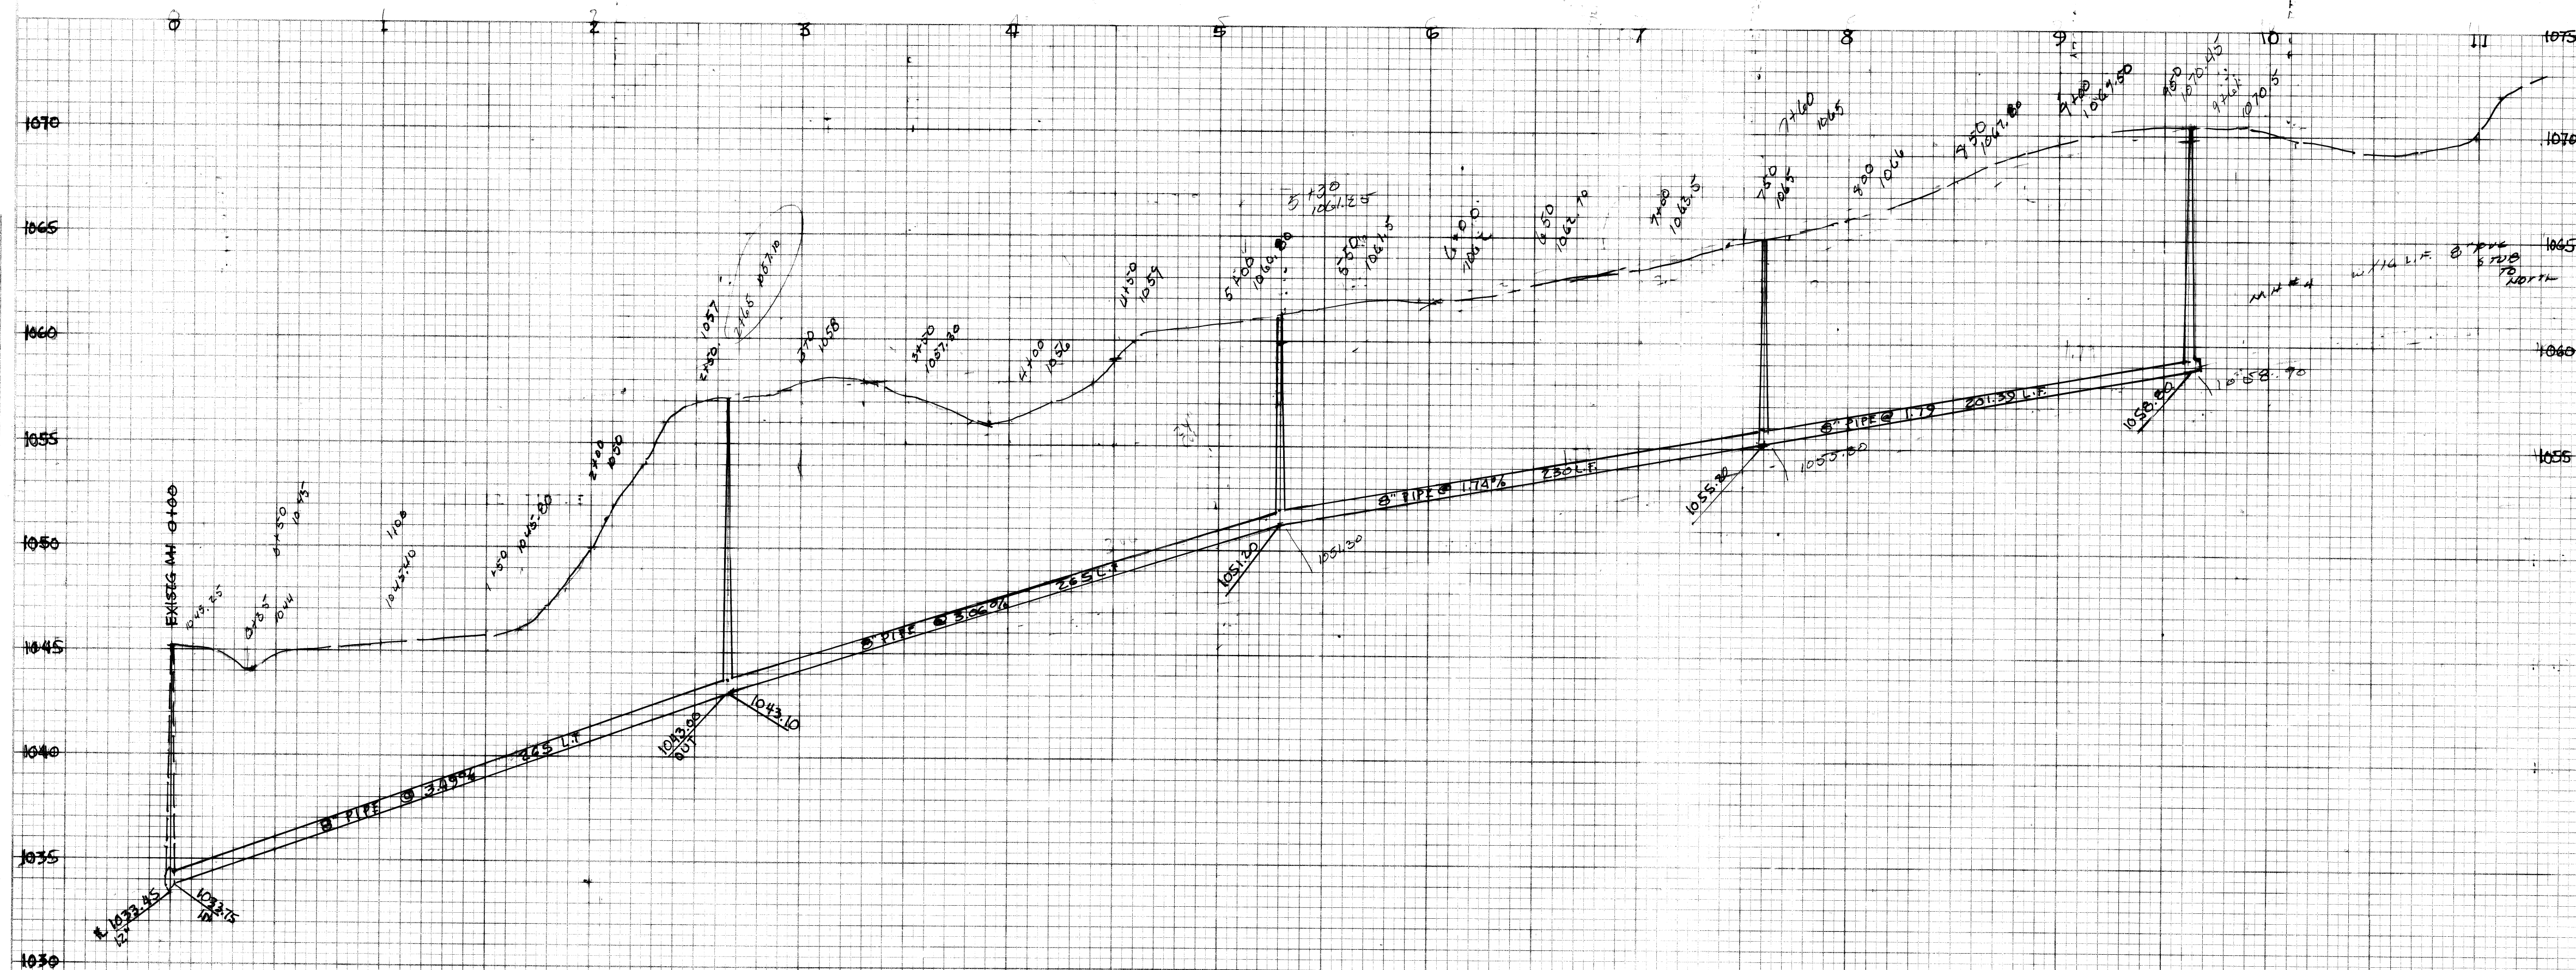

CITY OF MASSILLON, OHIO
SANITARY SEWER TO LEGEND HILL ESTATES
 FROM EXISTING 12" SANITARY SEWER TO ALLOTMENT
 FROM VETERANS BLVD. S.E.
 SCALE 1" = 50' HORIZ.
 1" = 5' VERT.
 MARCH 28, 1935
 DR. BY R.F. WAGONER
 DEPARTMENT OF PUBLIC SERVICE
 ENGINEERING DIVISION
 ROBERT F. WAGONER, CITY ENGINEER
 FILE NO. S.E. 443 ACC. NO. 3283