

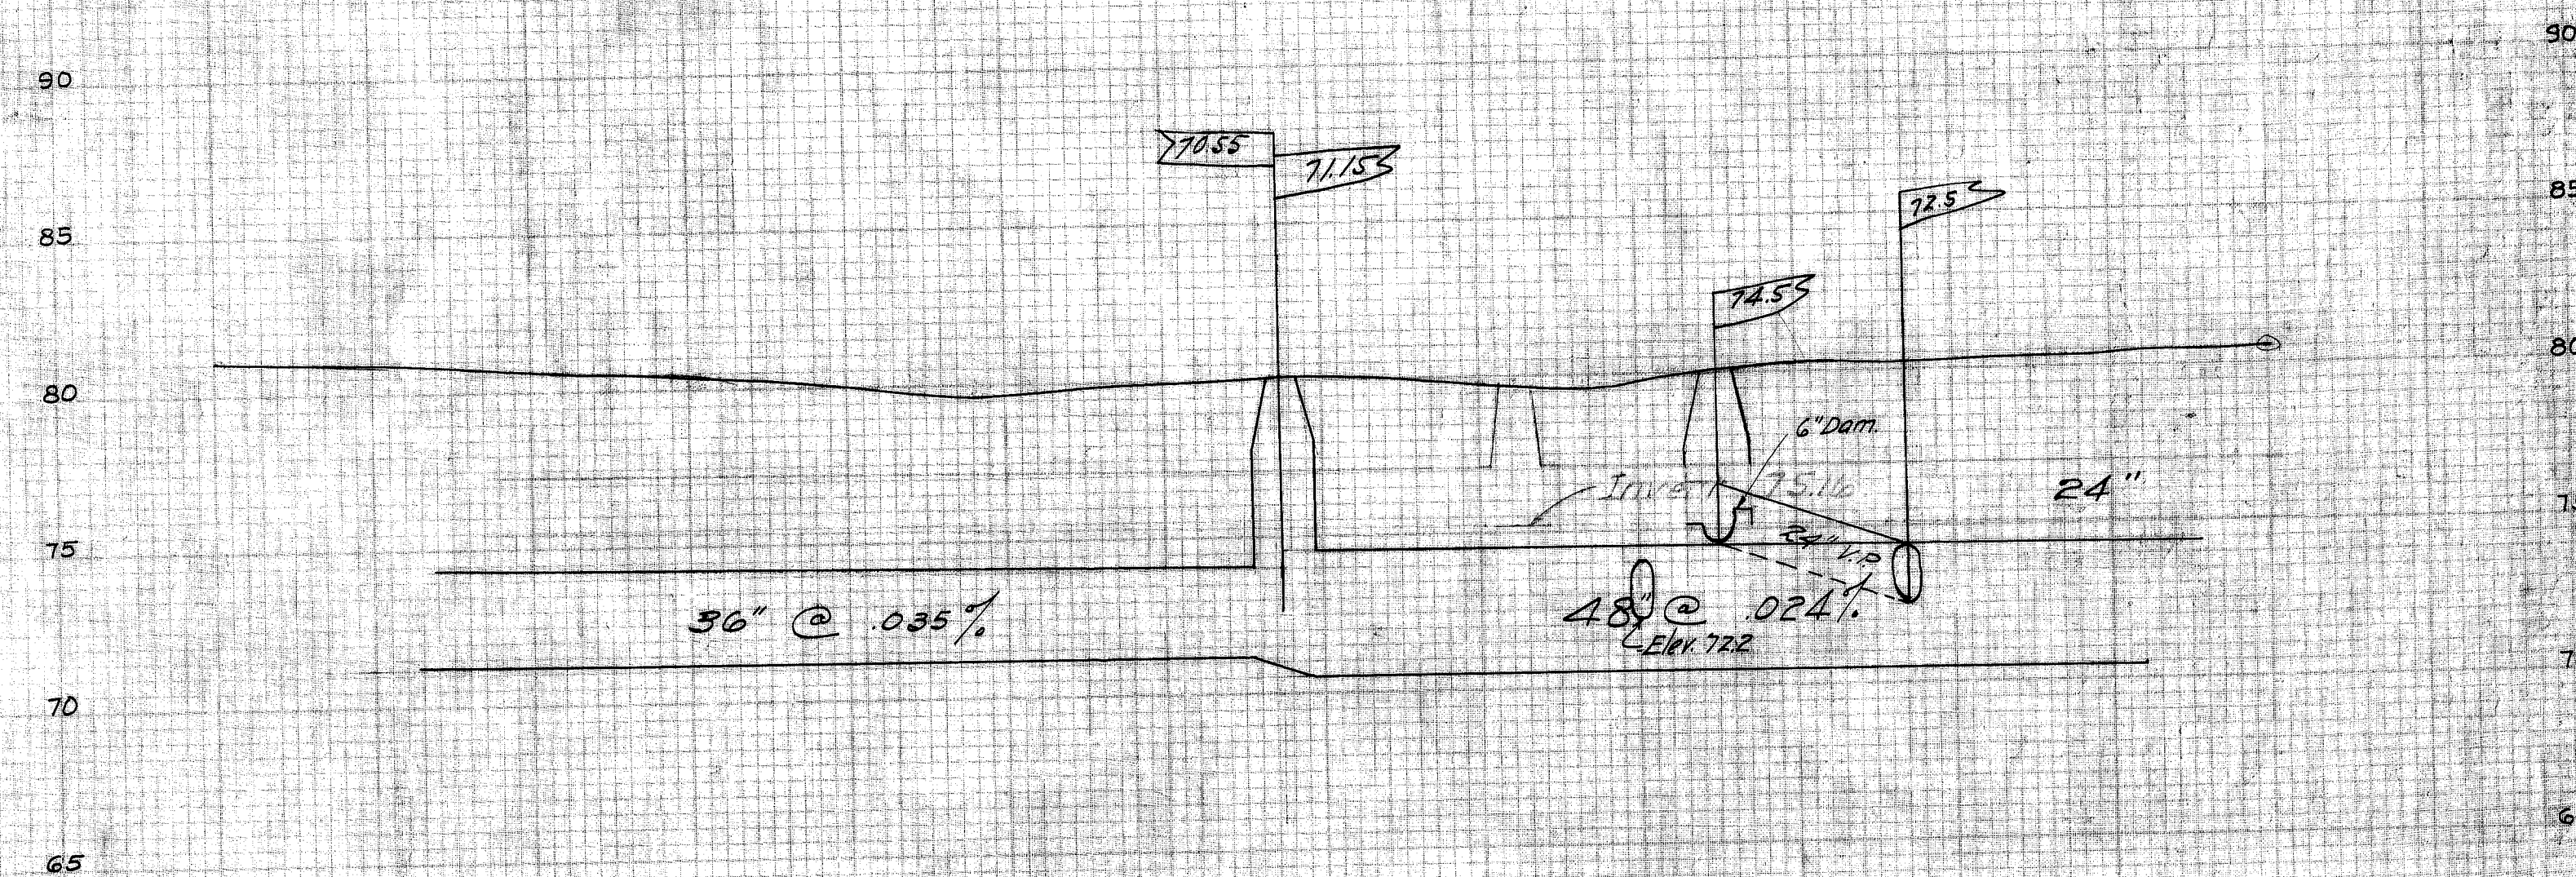
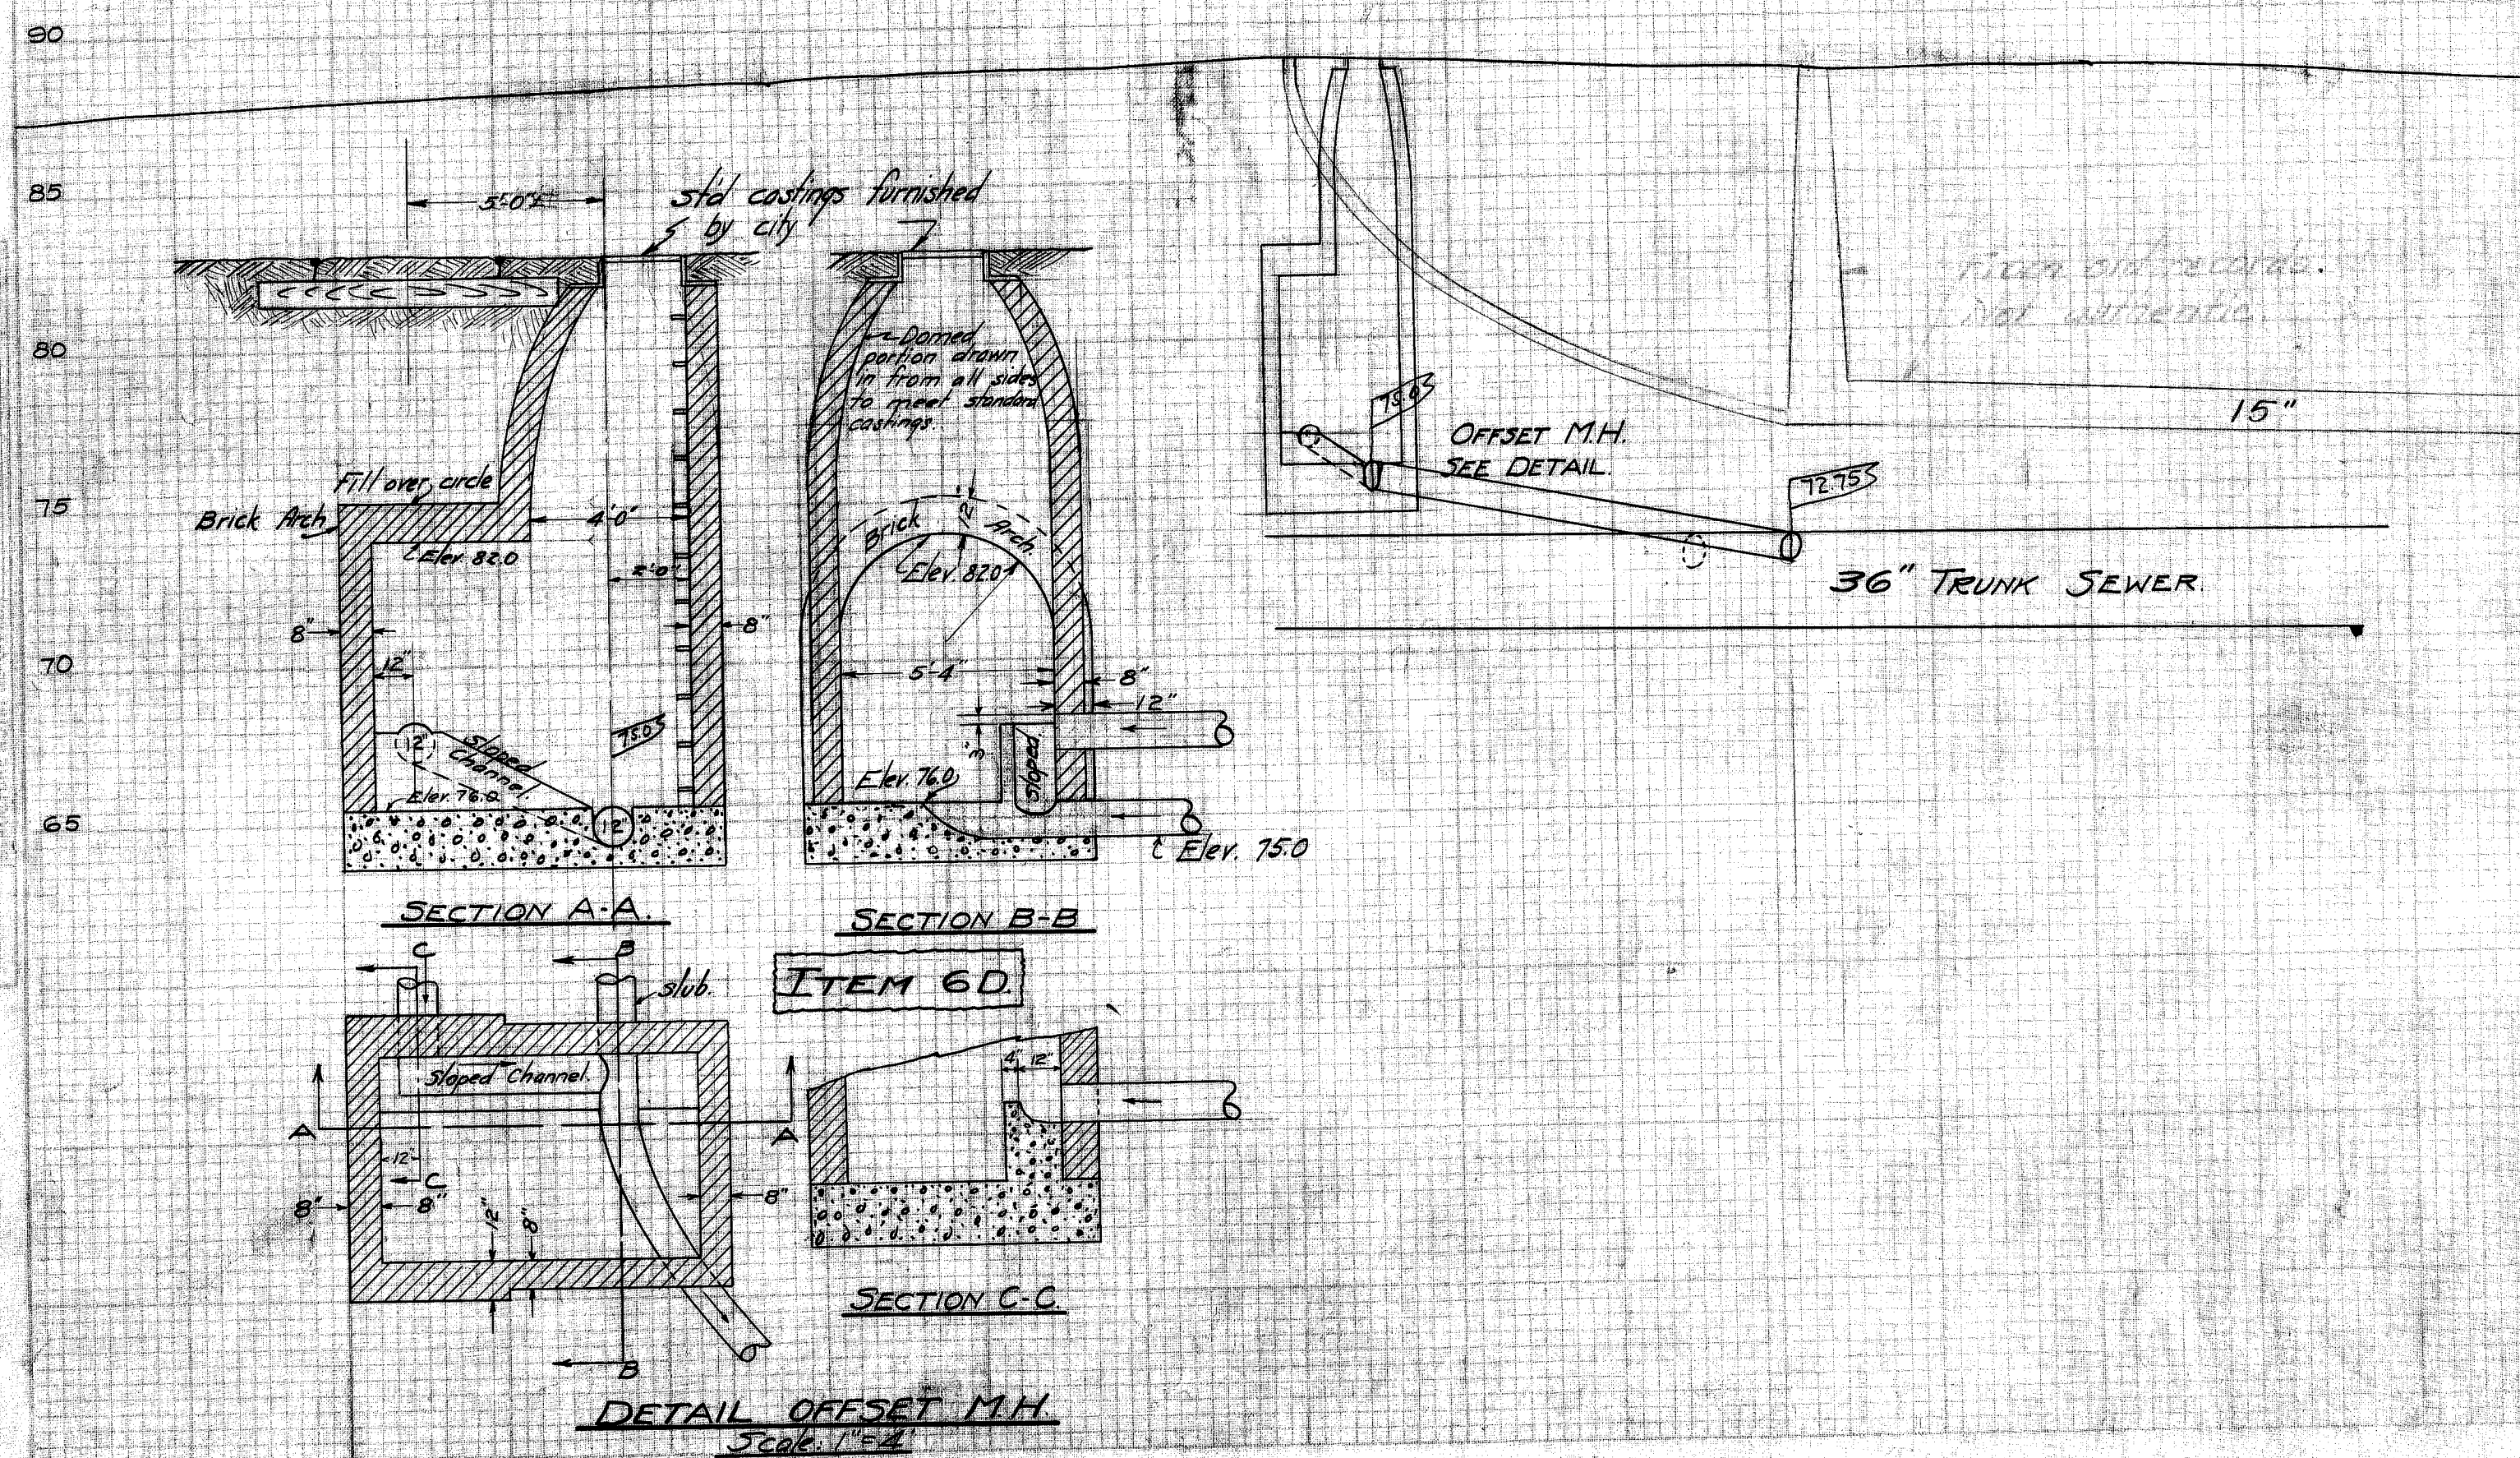
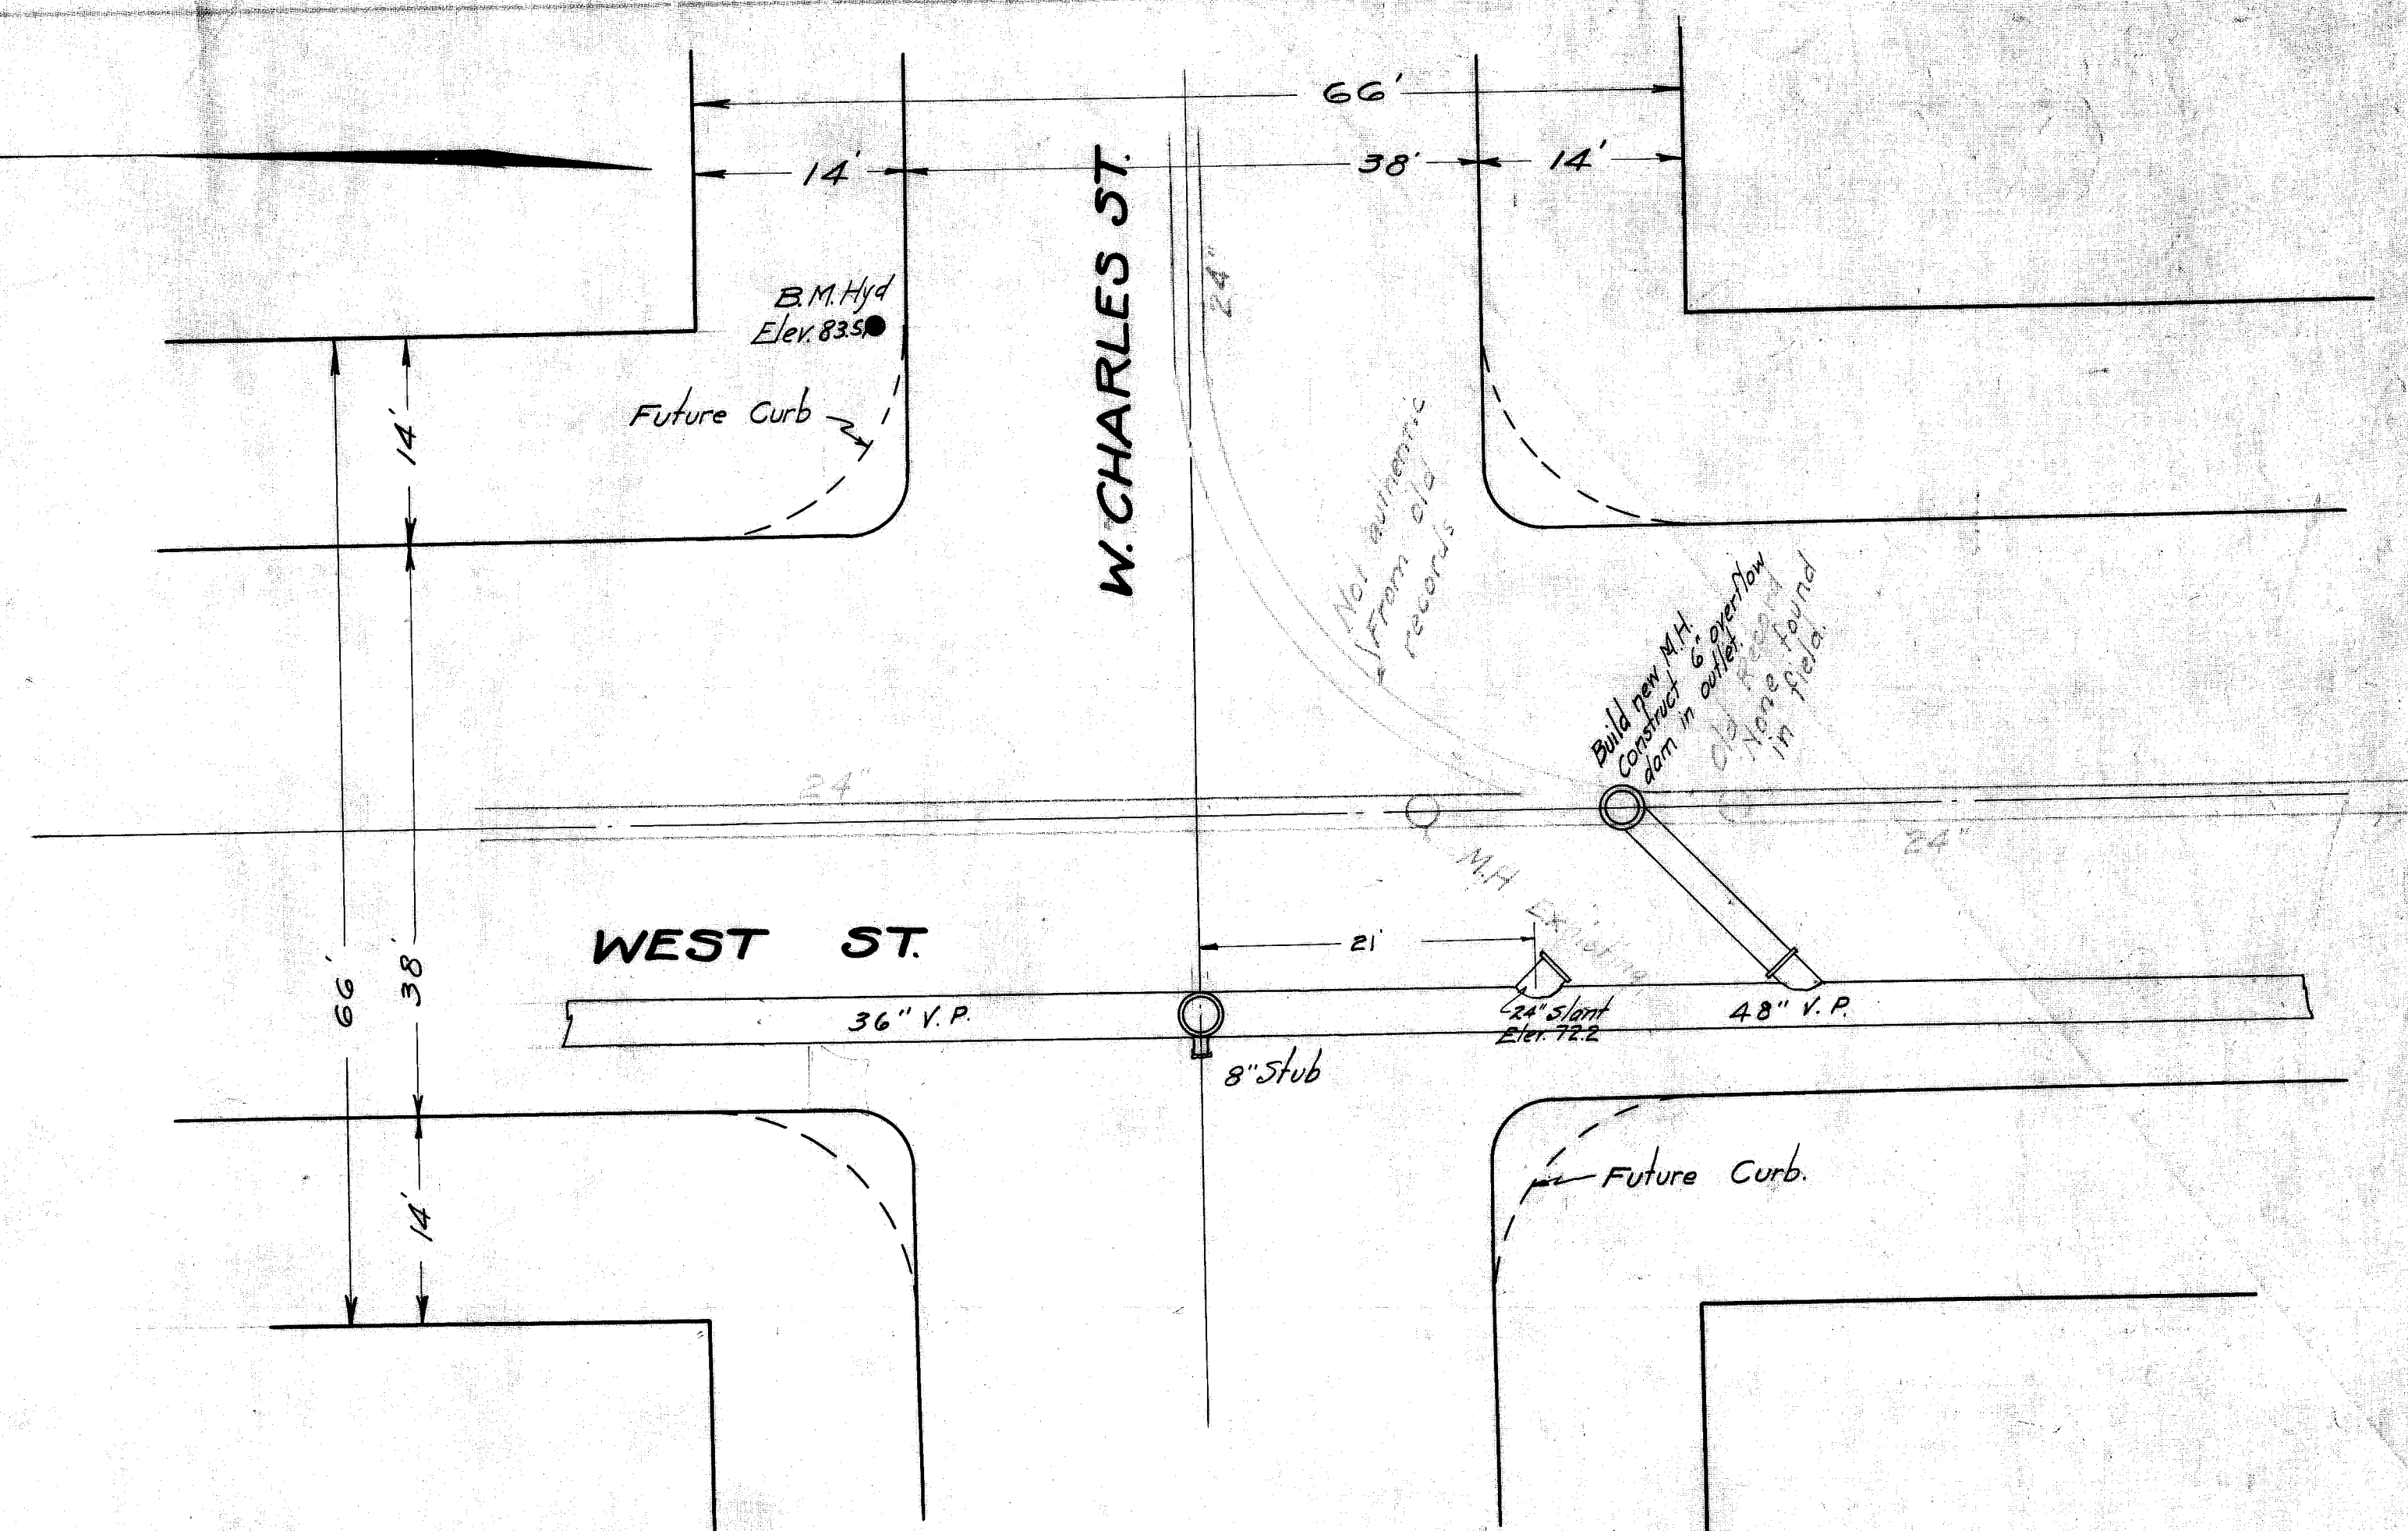
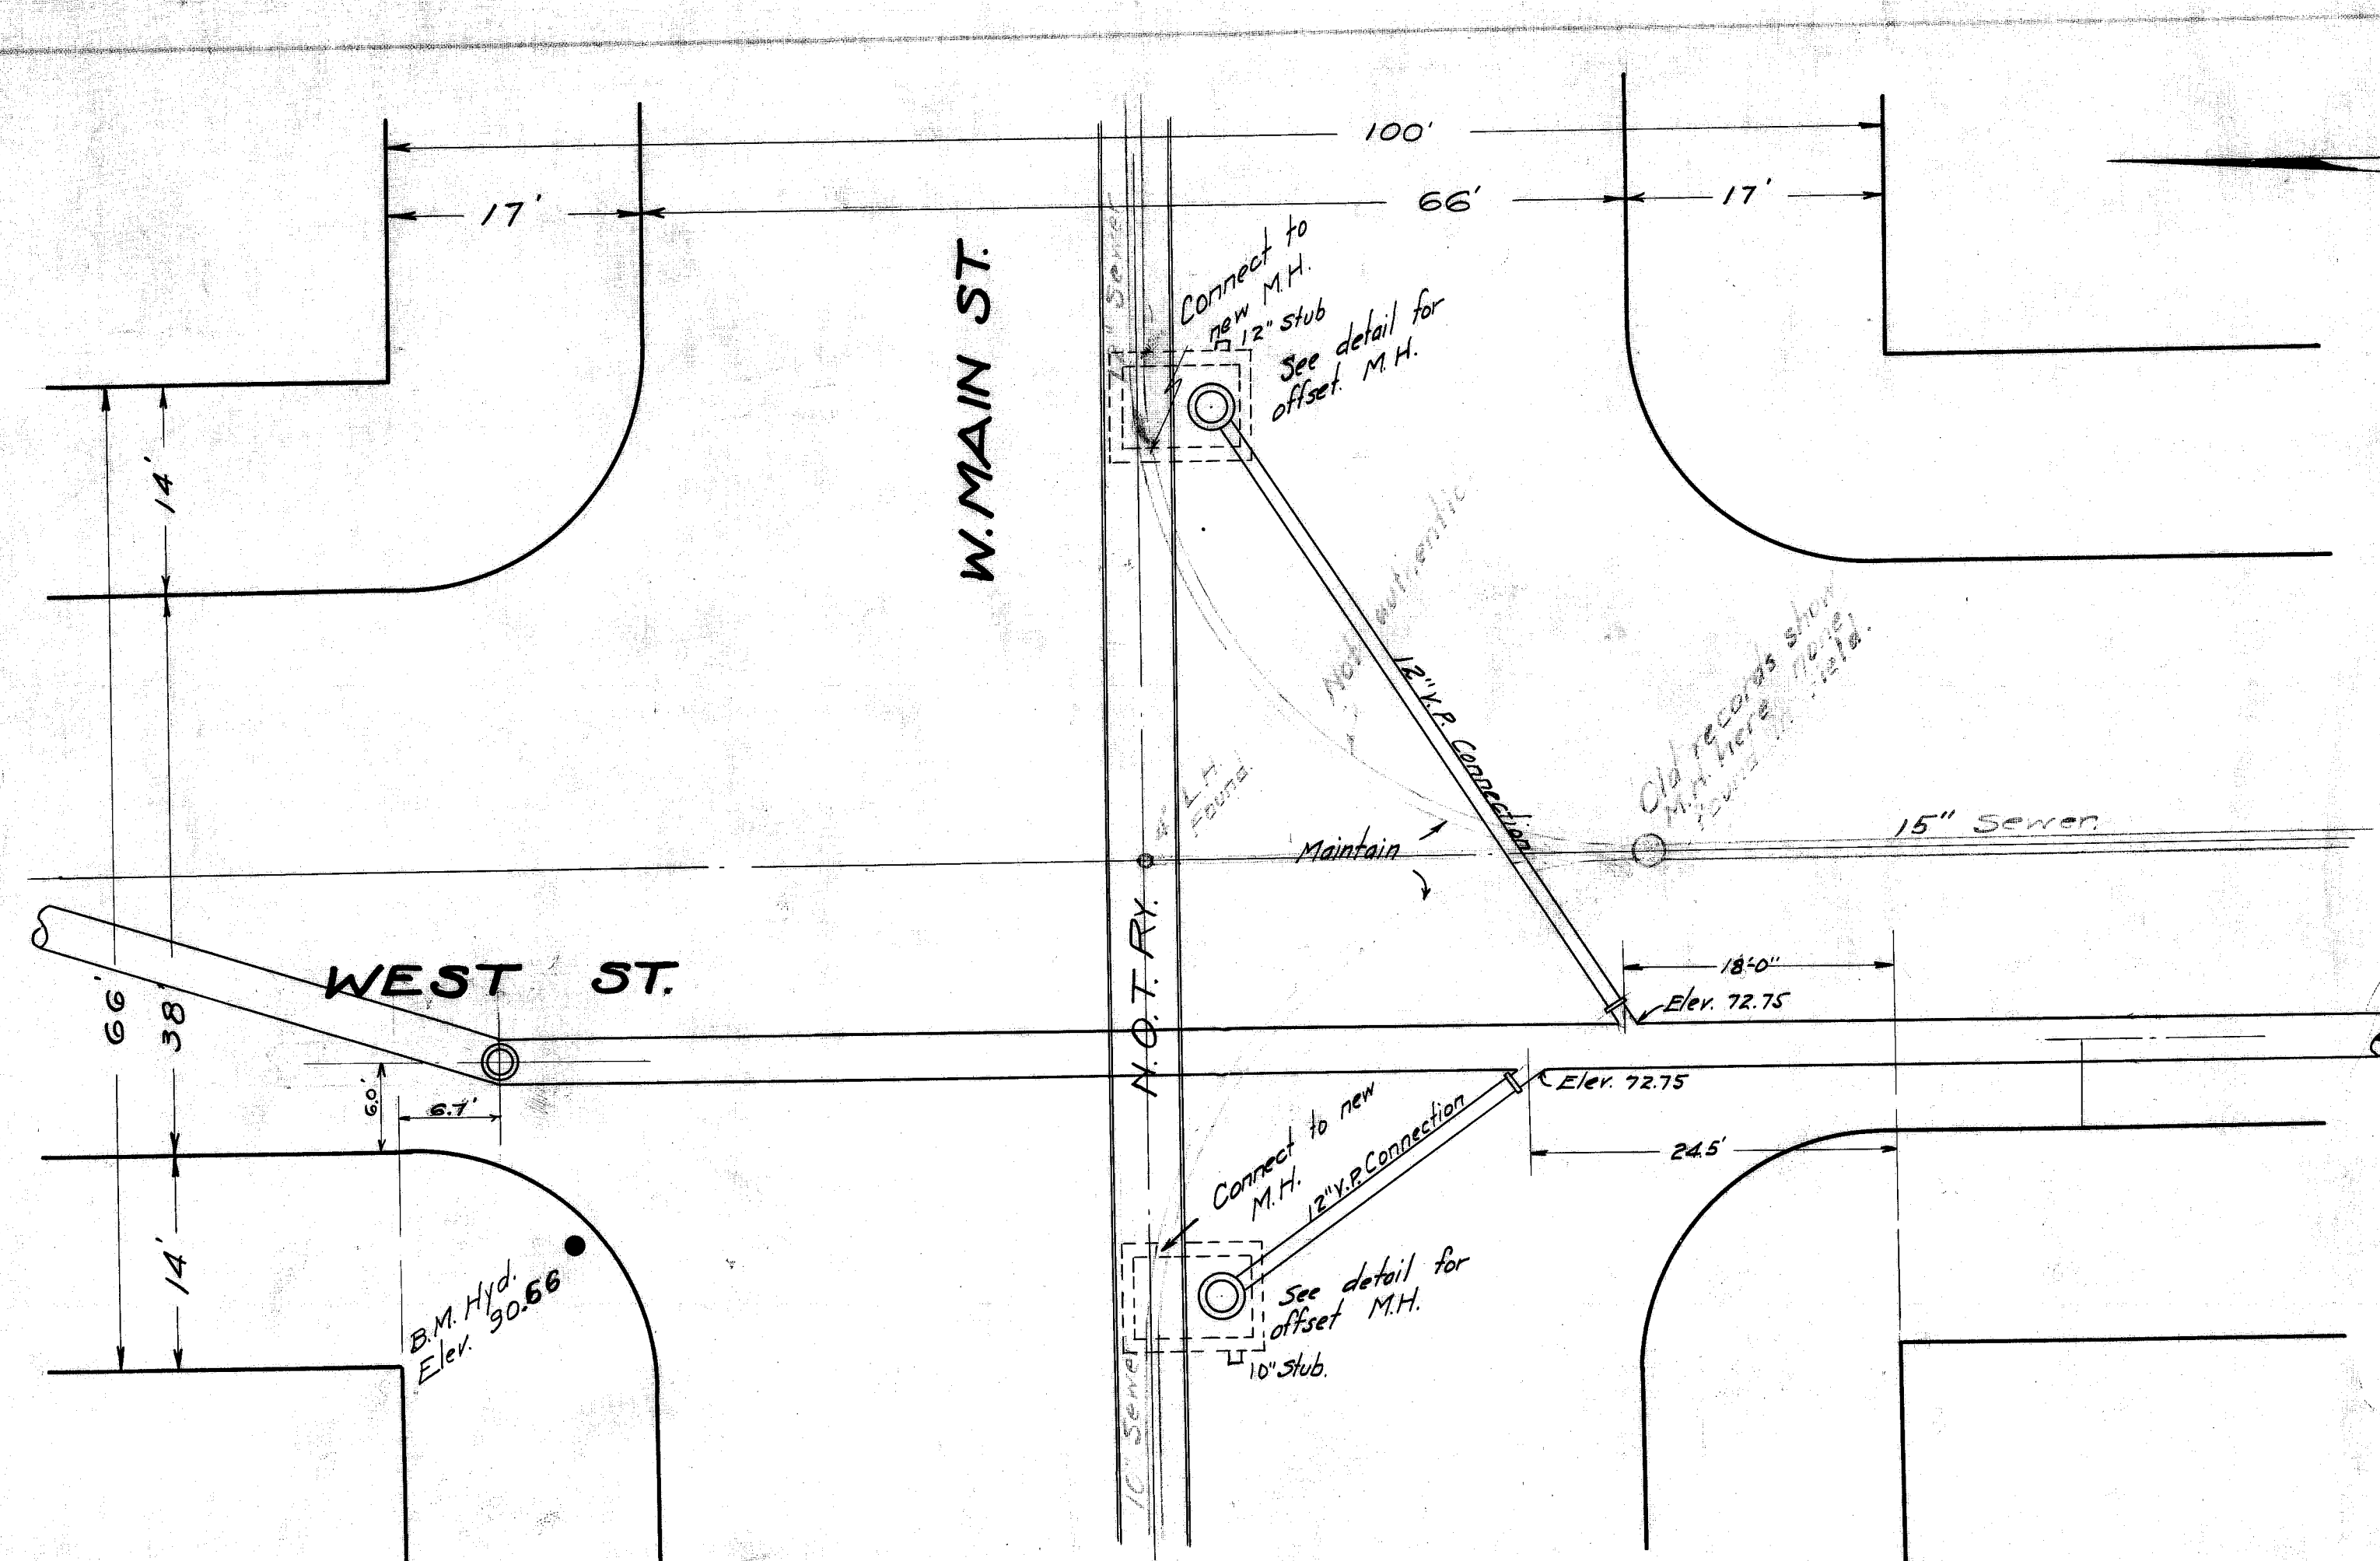
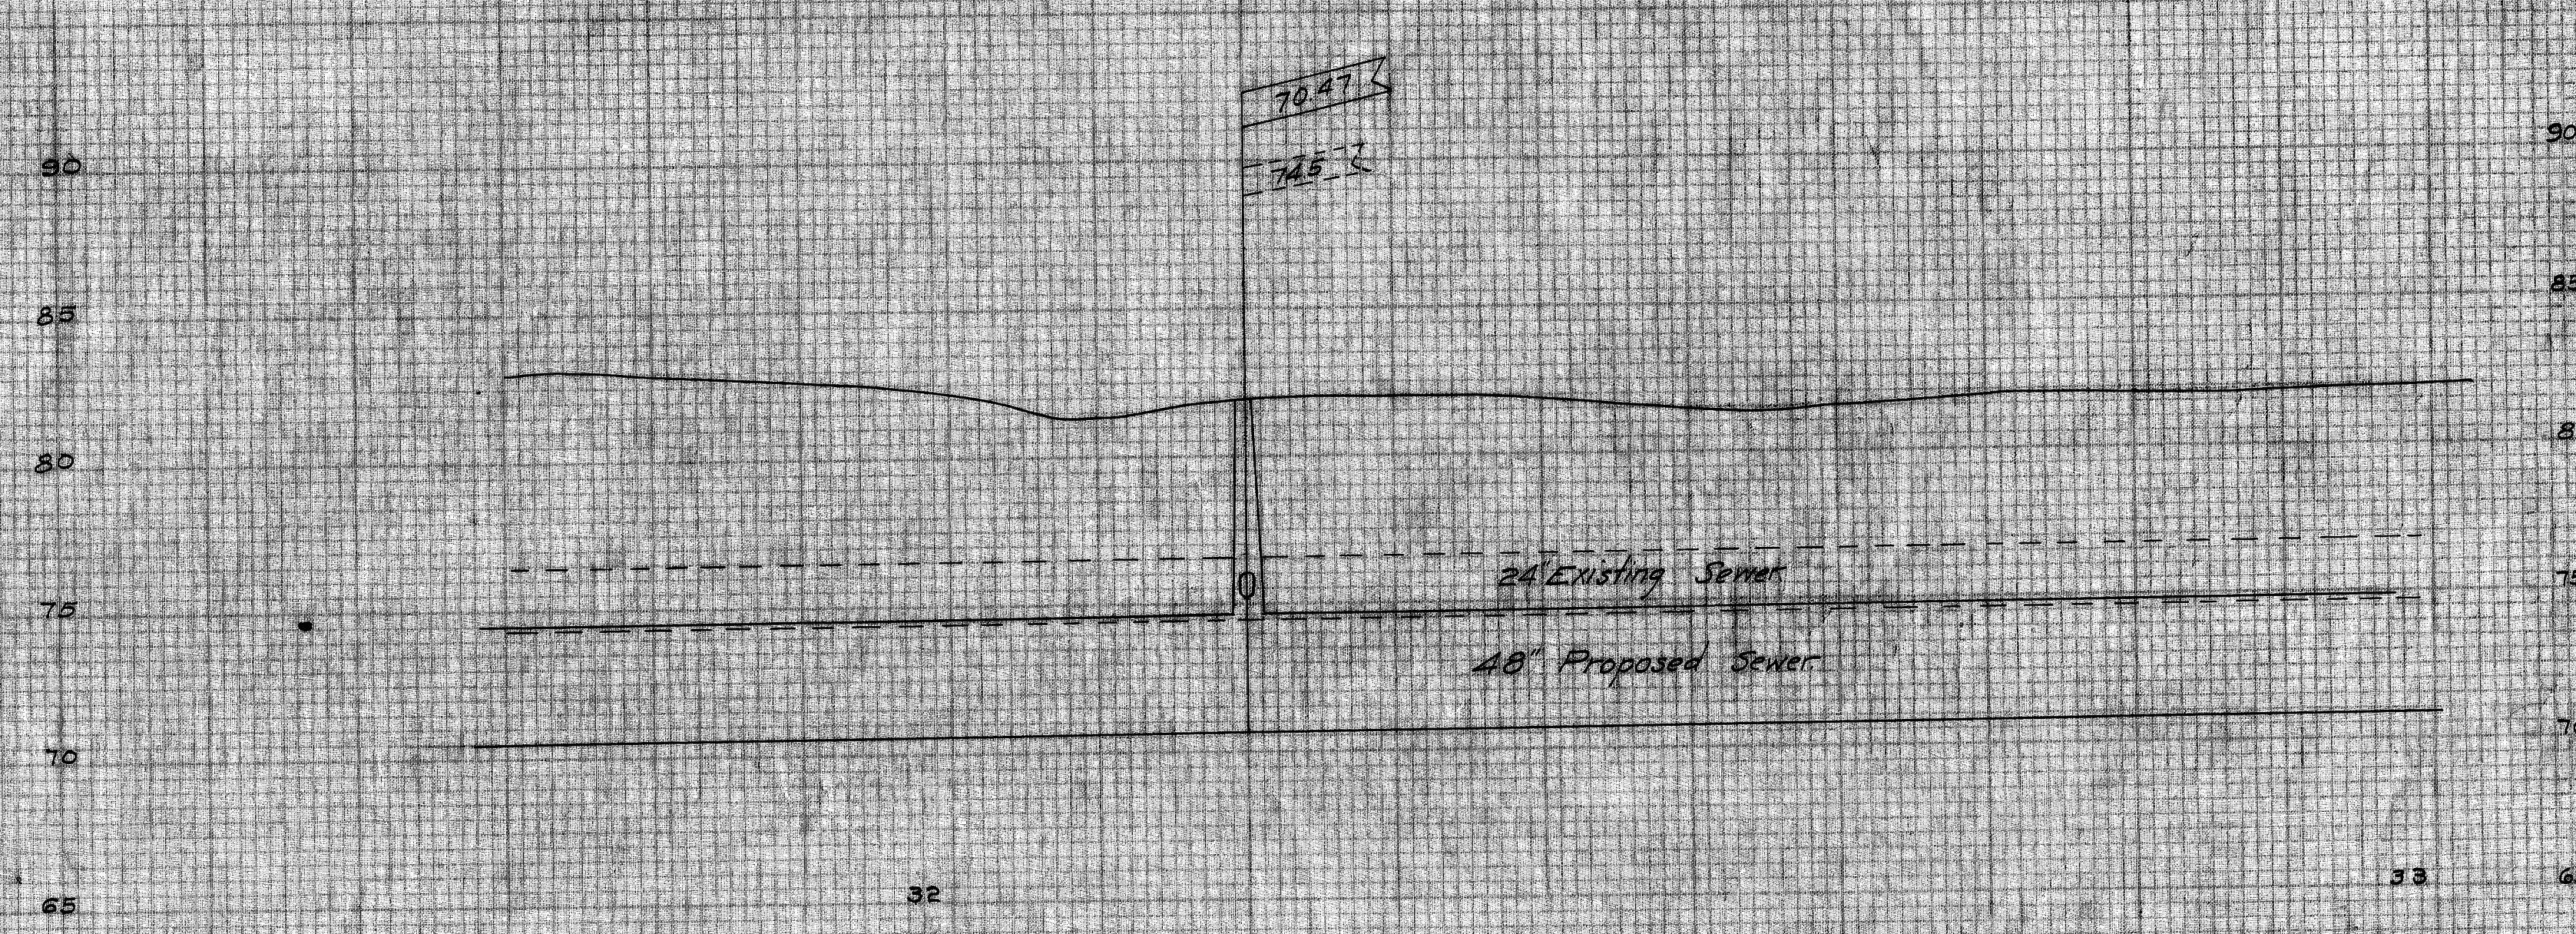
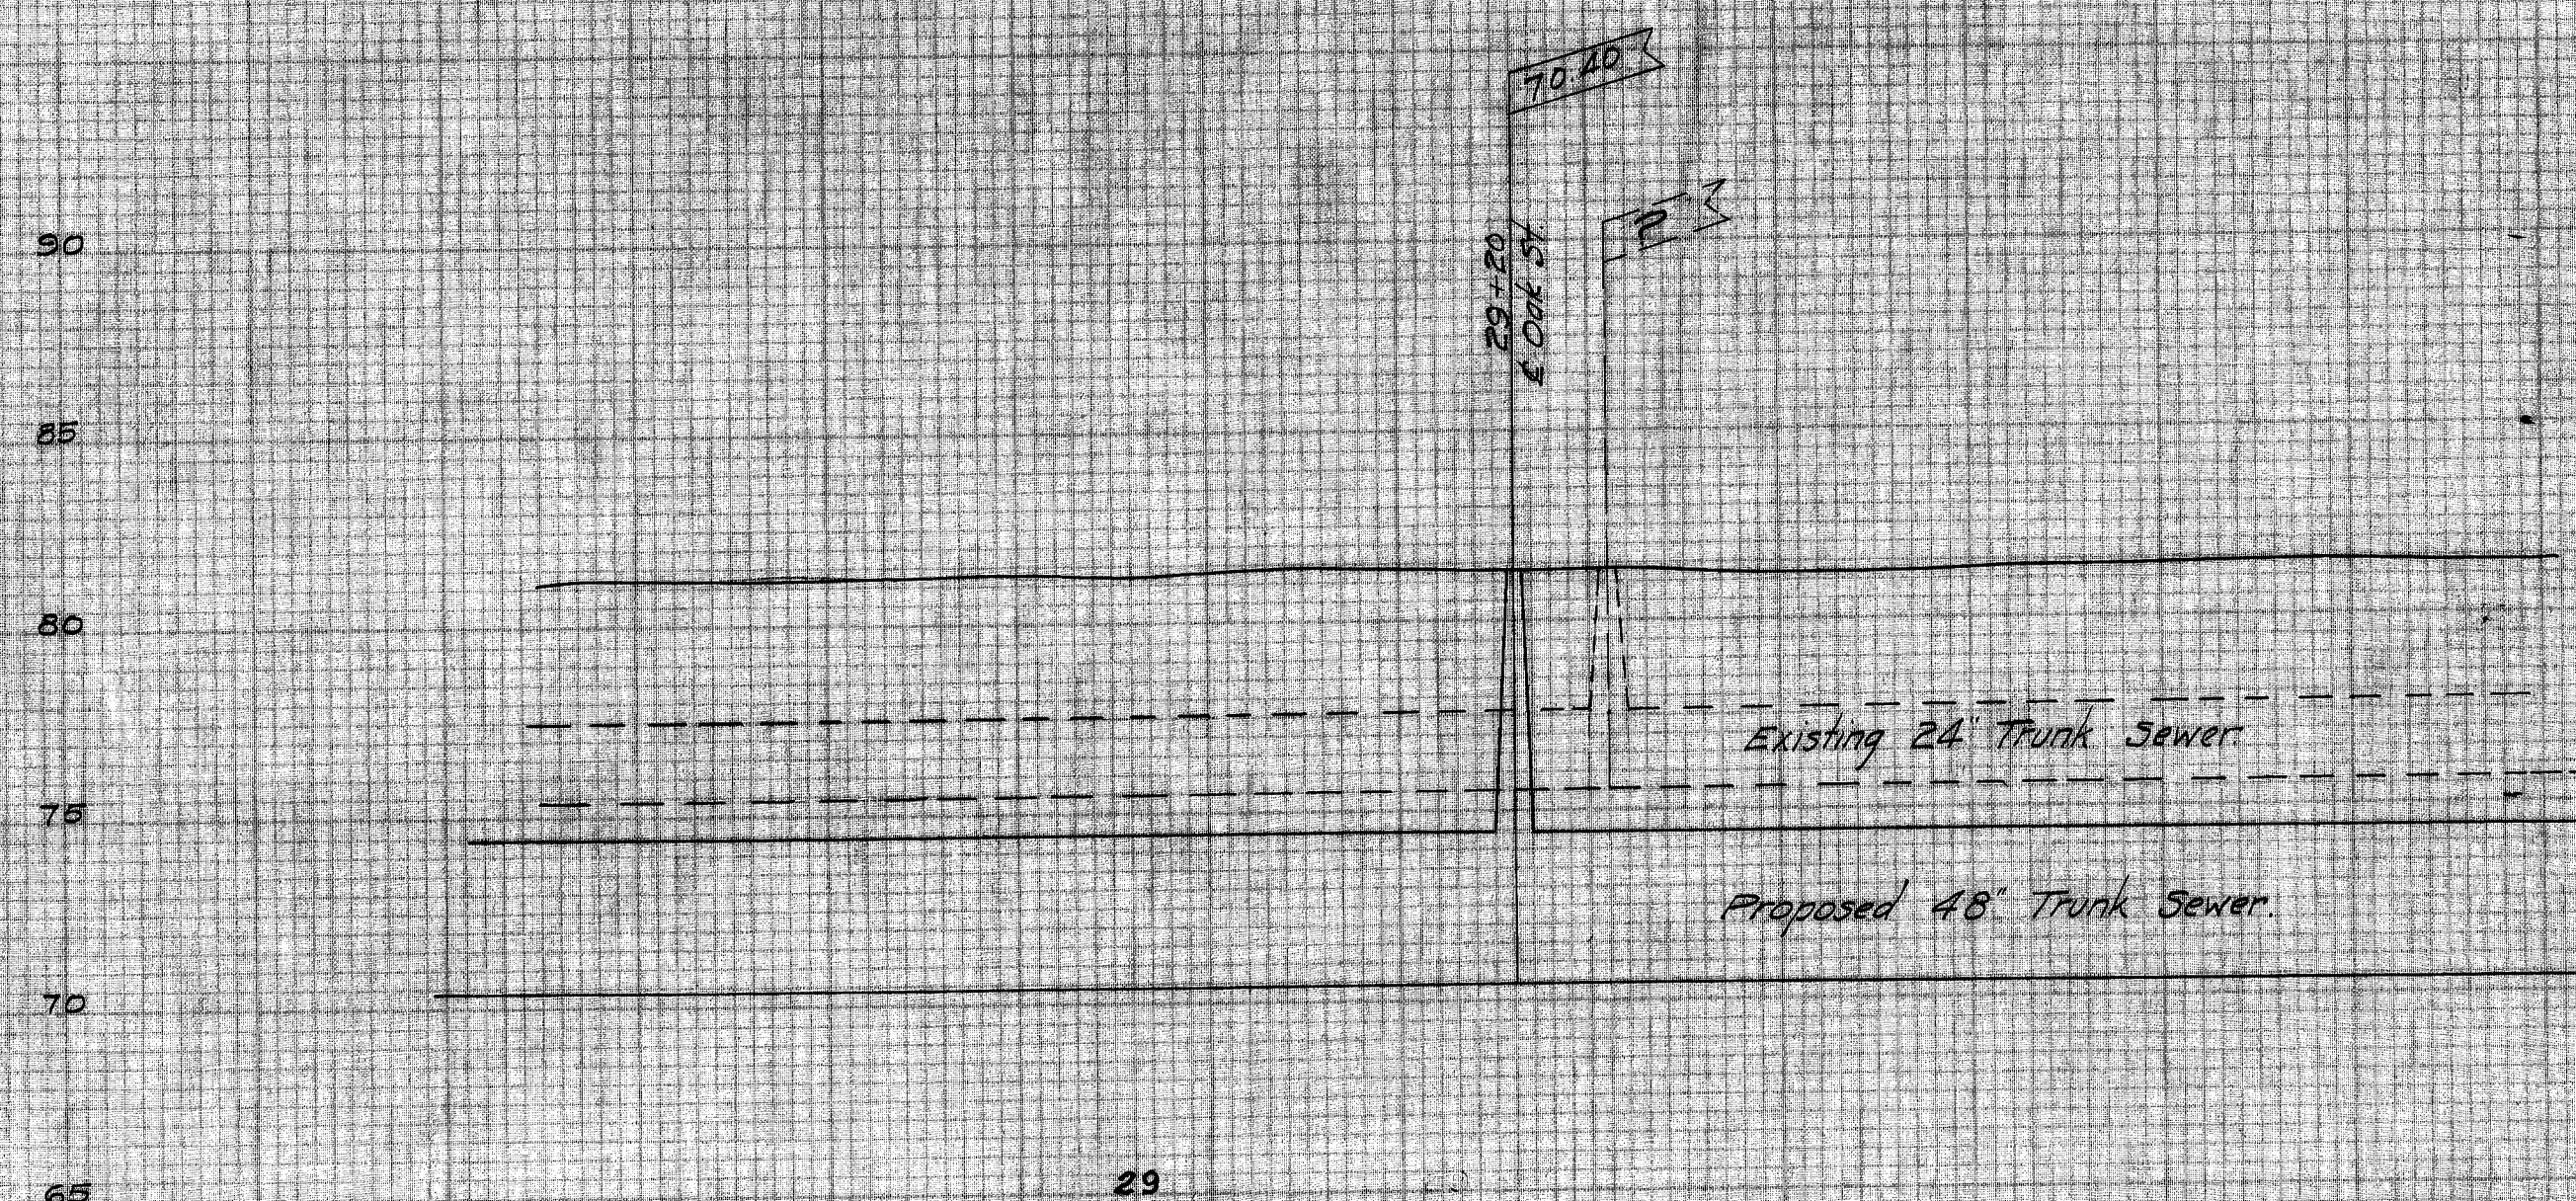


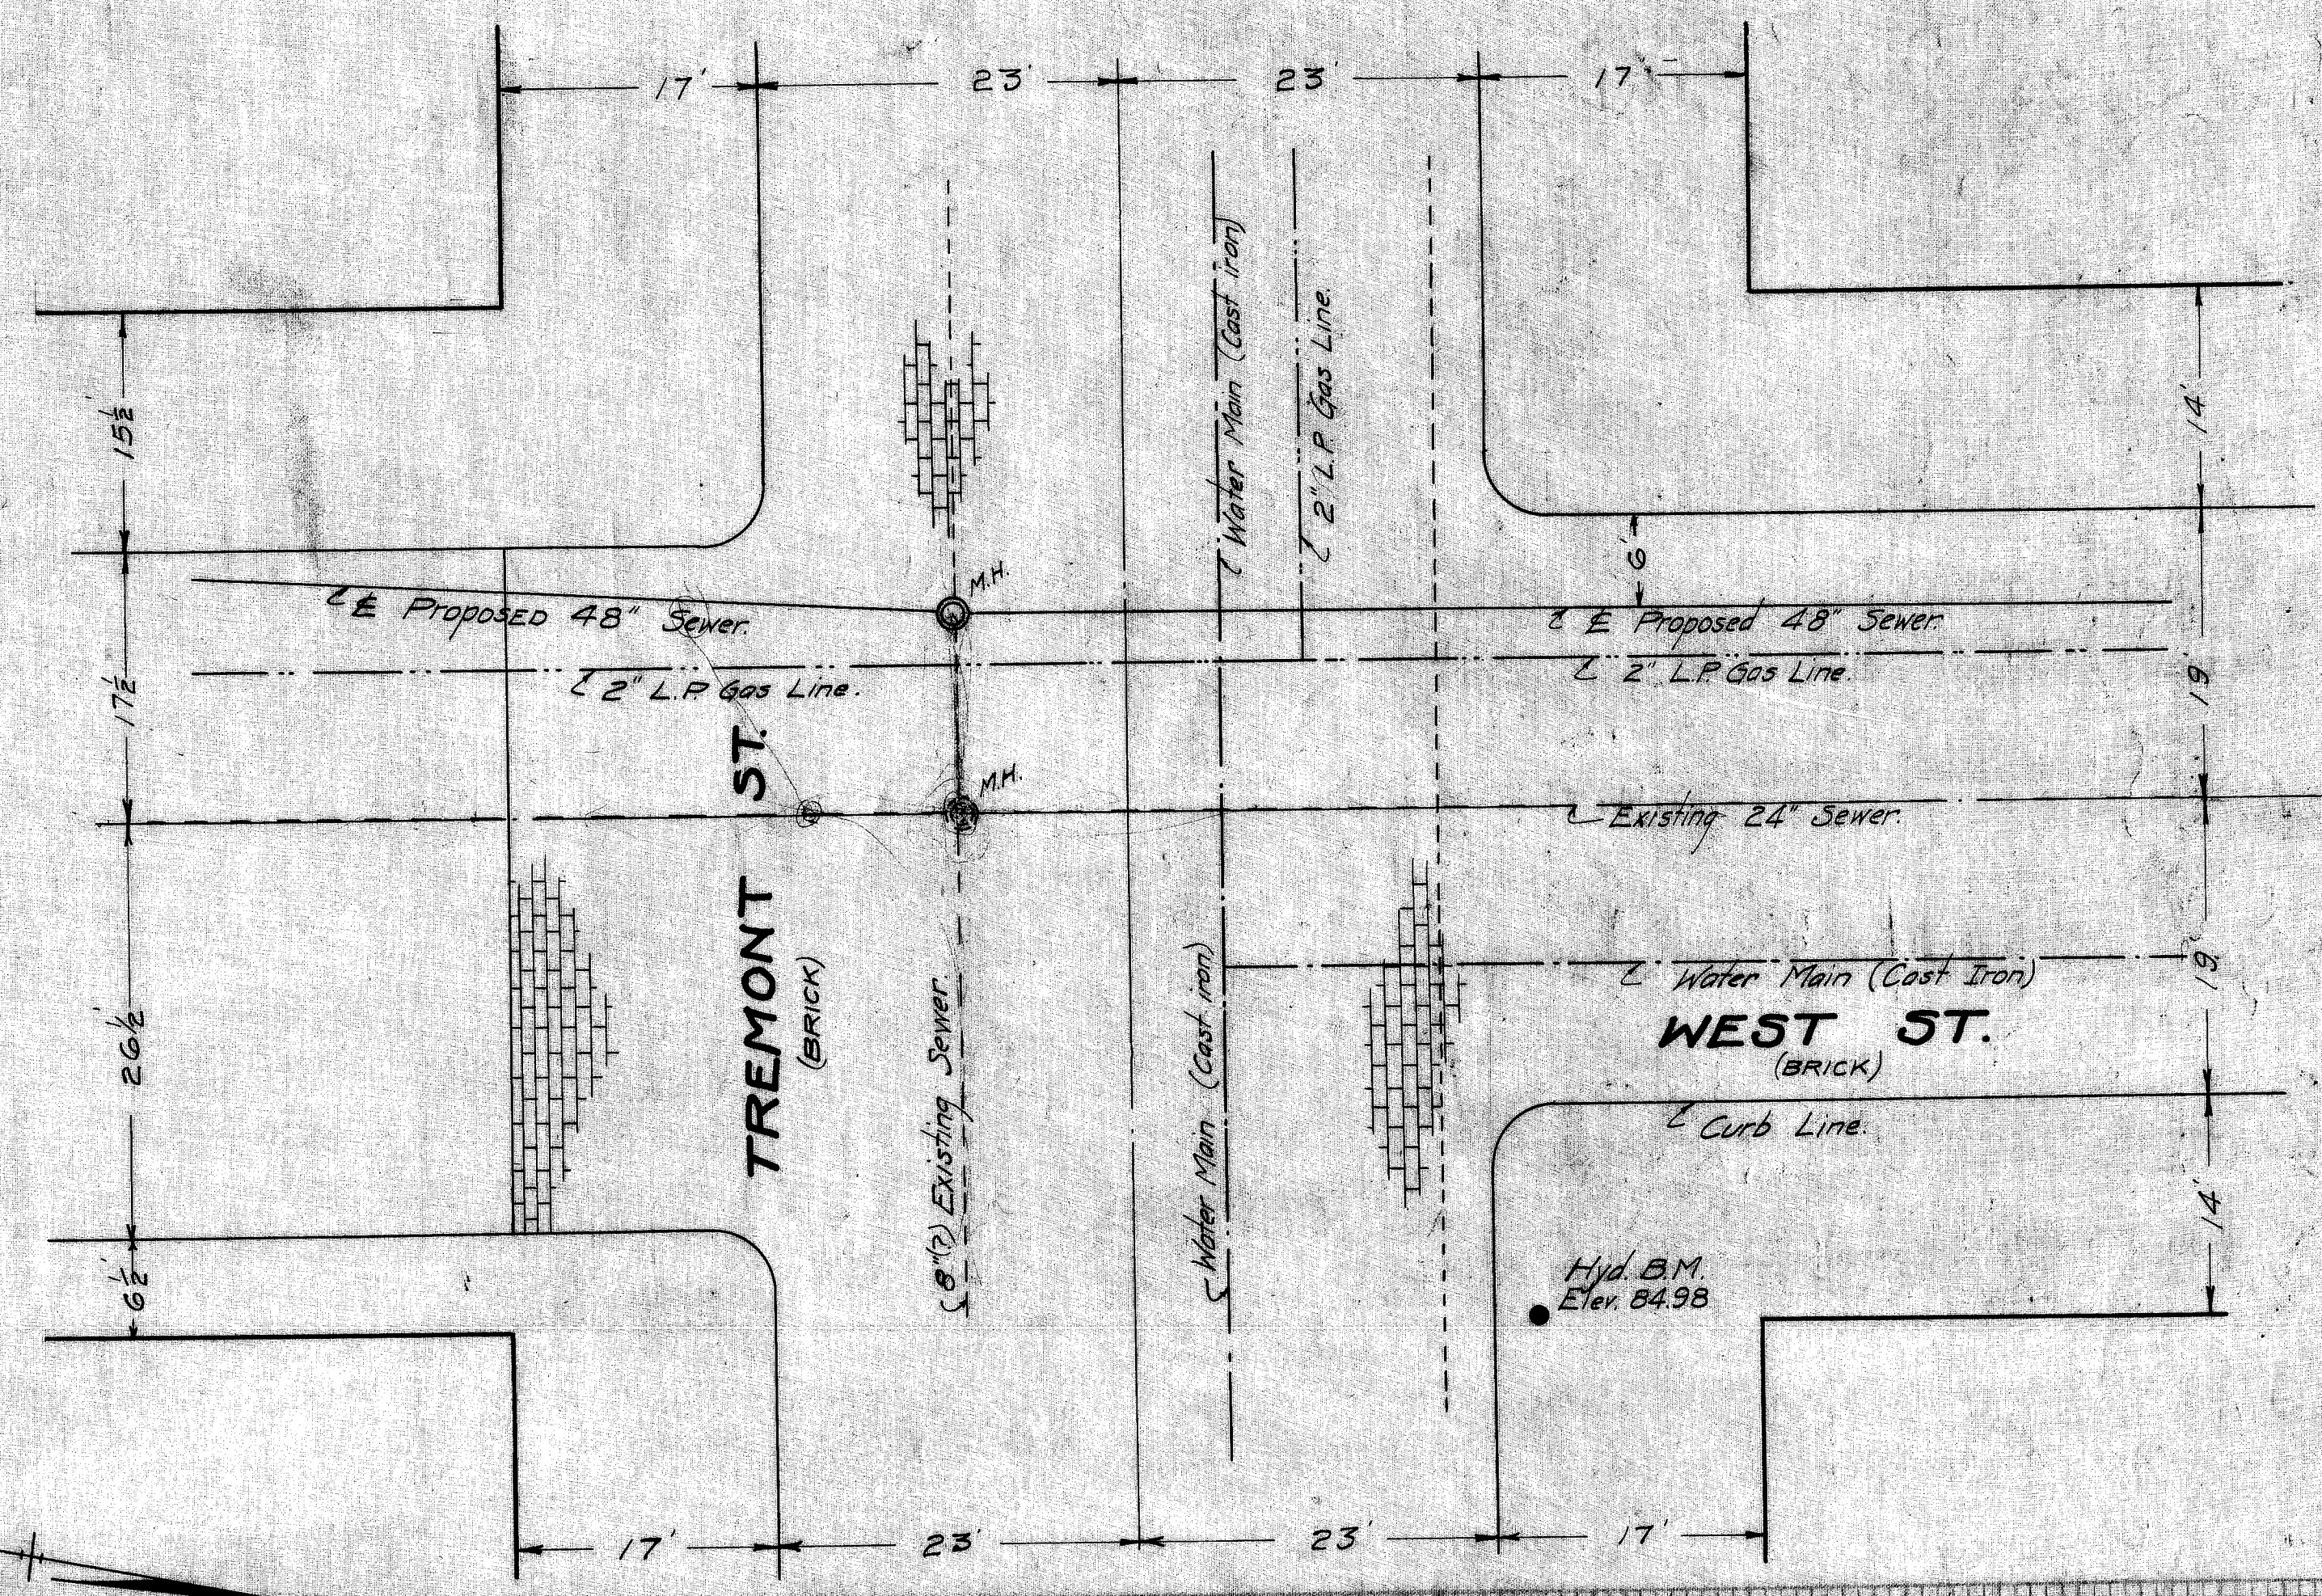

CITY of MASSILLON, OHIO.			
TUSCARAWAS TRUNK.			
SEWER INTERSECTIONS AT			
MAIN AND CHARLES ST.			
APPROVED _____		DEPT. of PUBLIC SERVICE ENGINEERING DIVISION	
DR. BY E.B.C.	Scale: VERT. 1"=5' HOR. 1"=10'	MAR. 18, 1924	
CK. BY		FILE NO.	SE-82
		ACC NO.	375

PLAN	DATE
DESIGNED BY	DATE
CHECKED BY	DATE
NOTED BY	DATE
NO.	DATE

PROFILE	DATE
DESIGNED BY	DATE
CHECKED BY	DATE
NOTED BY	DATE
NO.	DATE

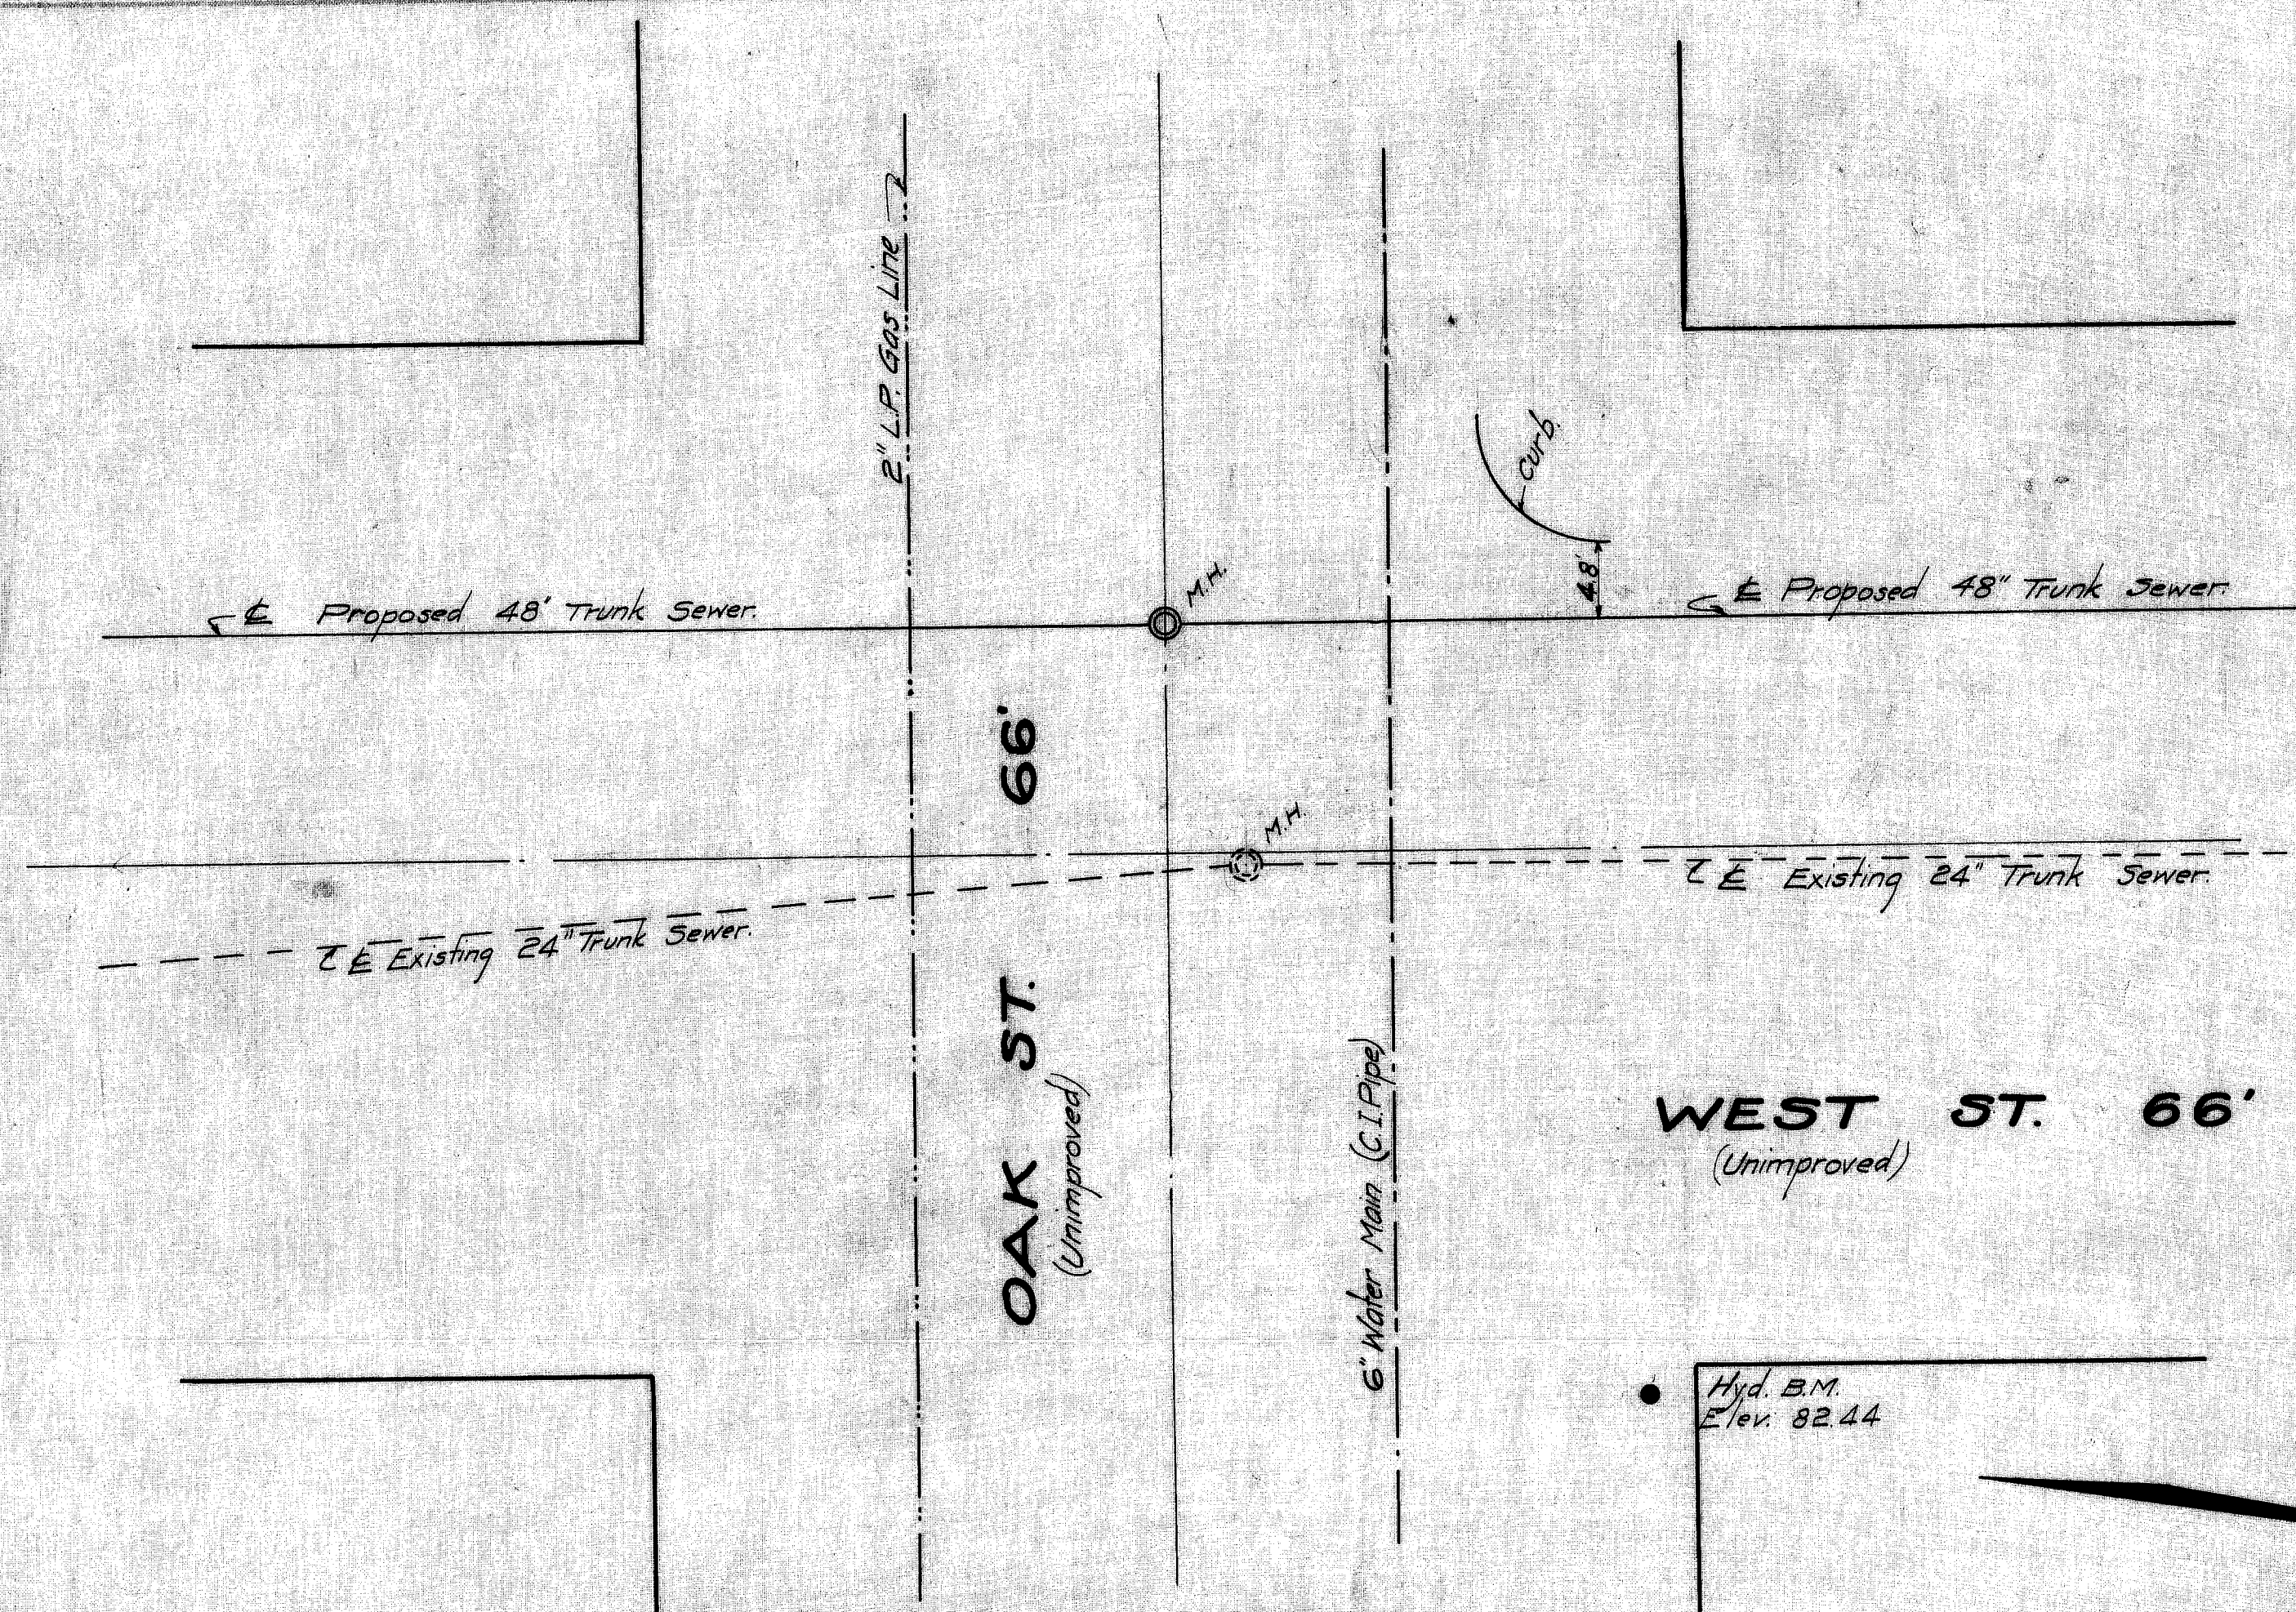

CITY OF MASSILLON, OHIO.	
TUSCARAWAS TRUNK	
SEWER INTERSECTIONS AT	
OAK AND TREMONT ST.	
APPROVED	DEPT. OF PUBLIC SERVICE ENGINEERING DIVISION
DRAY, S.D.C. C.R. BY	Scale 1" = 10' HORIZ. 1" = 5' VERT. April 11, 1924

FILE No. SE 82
Acc. No. 412