
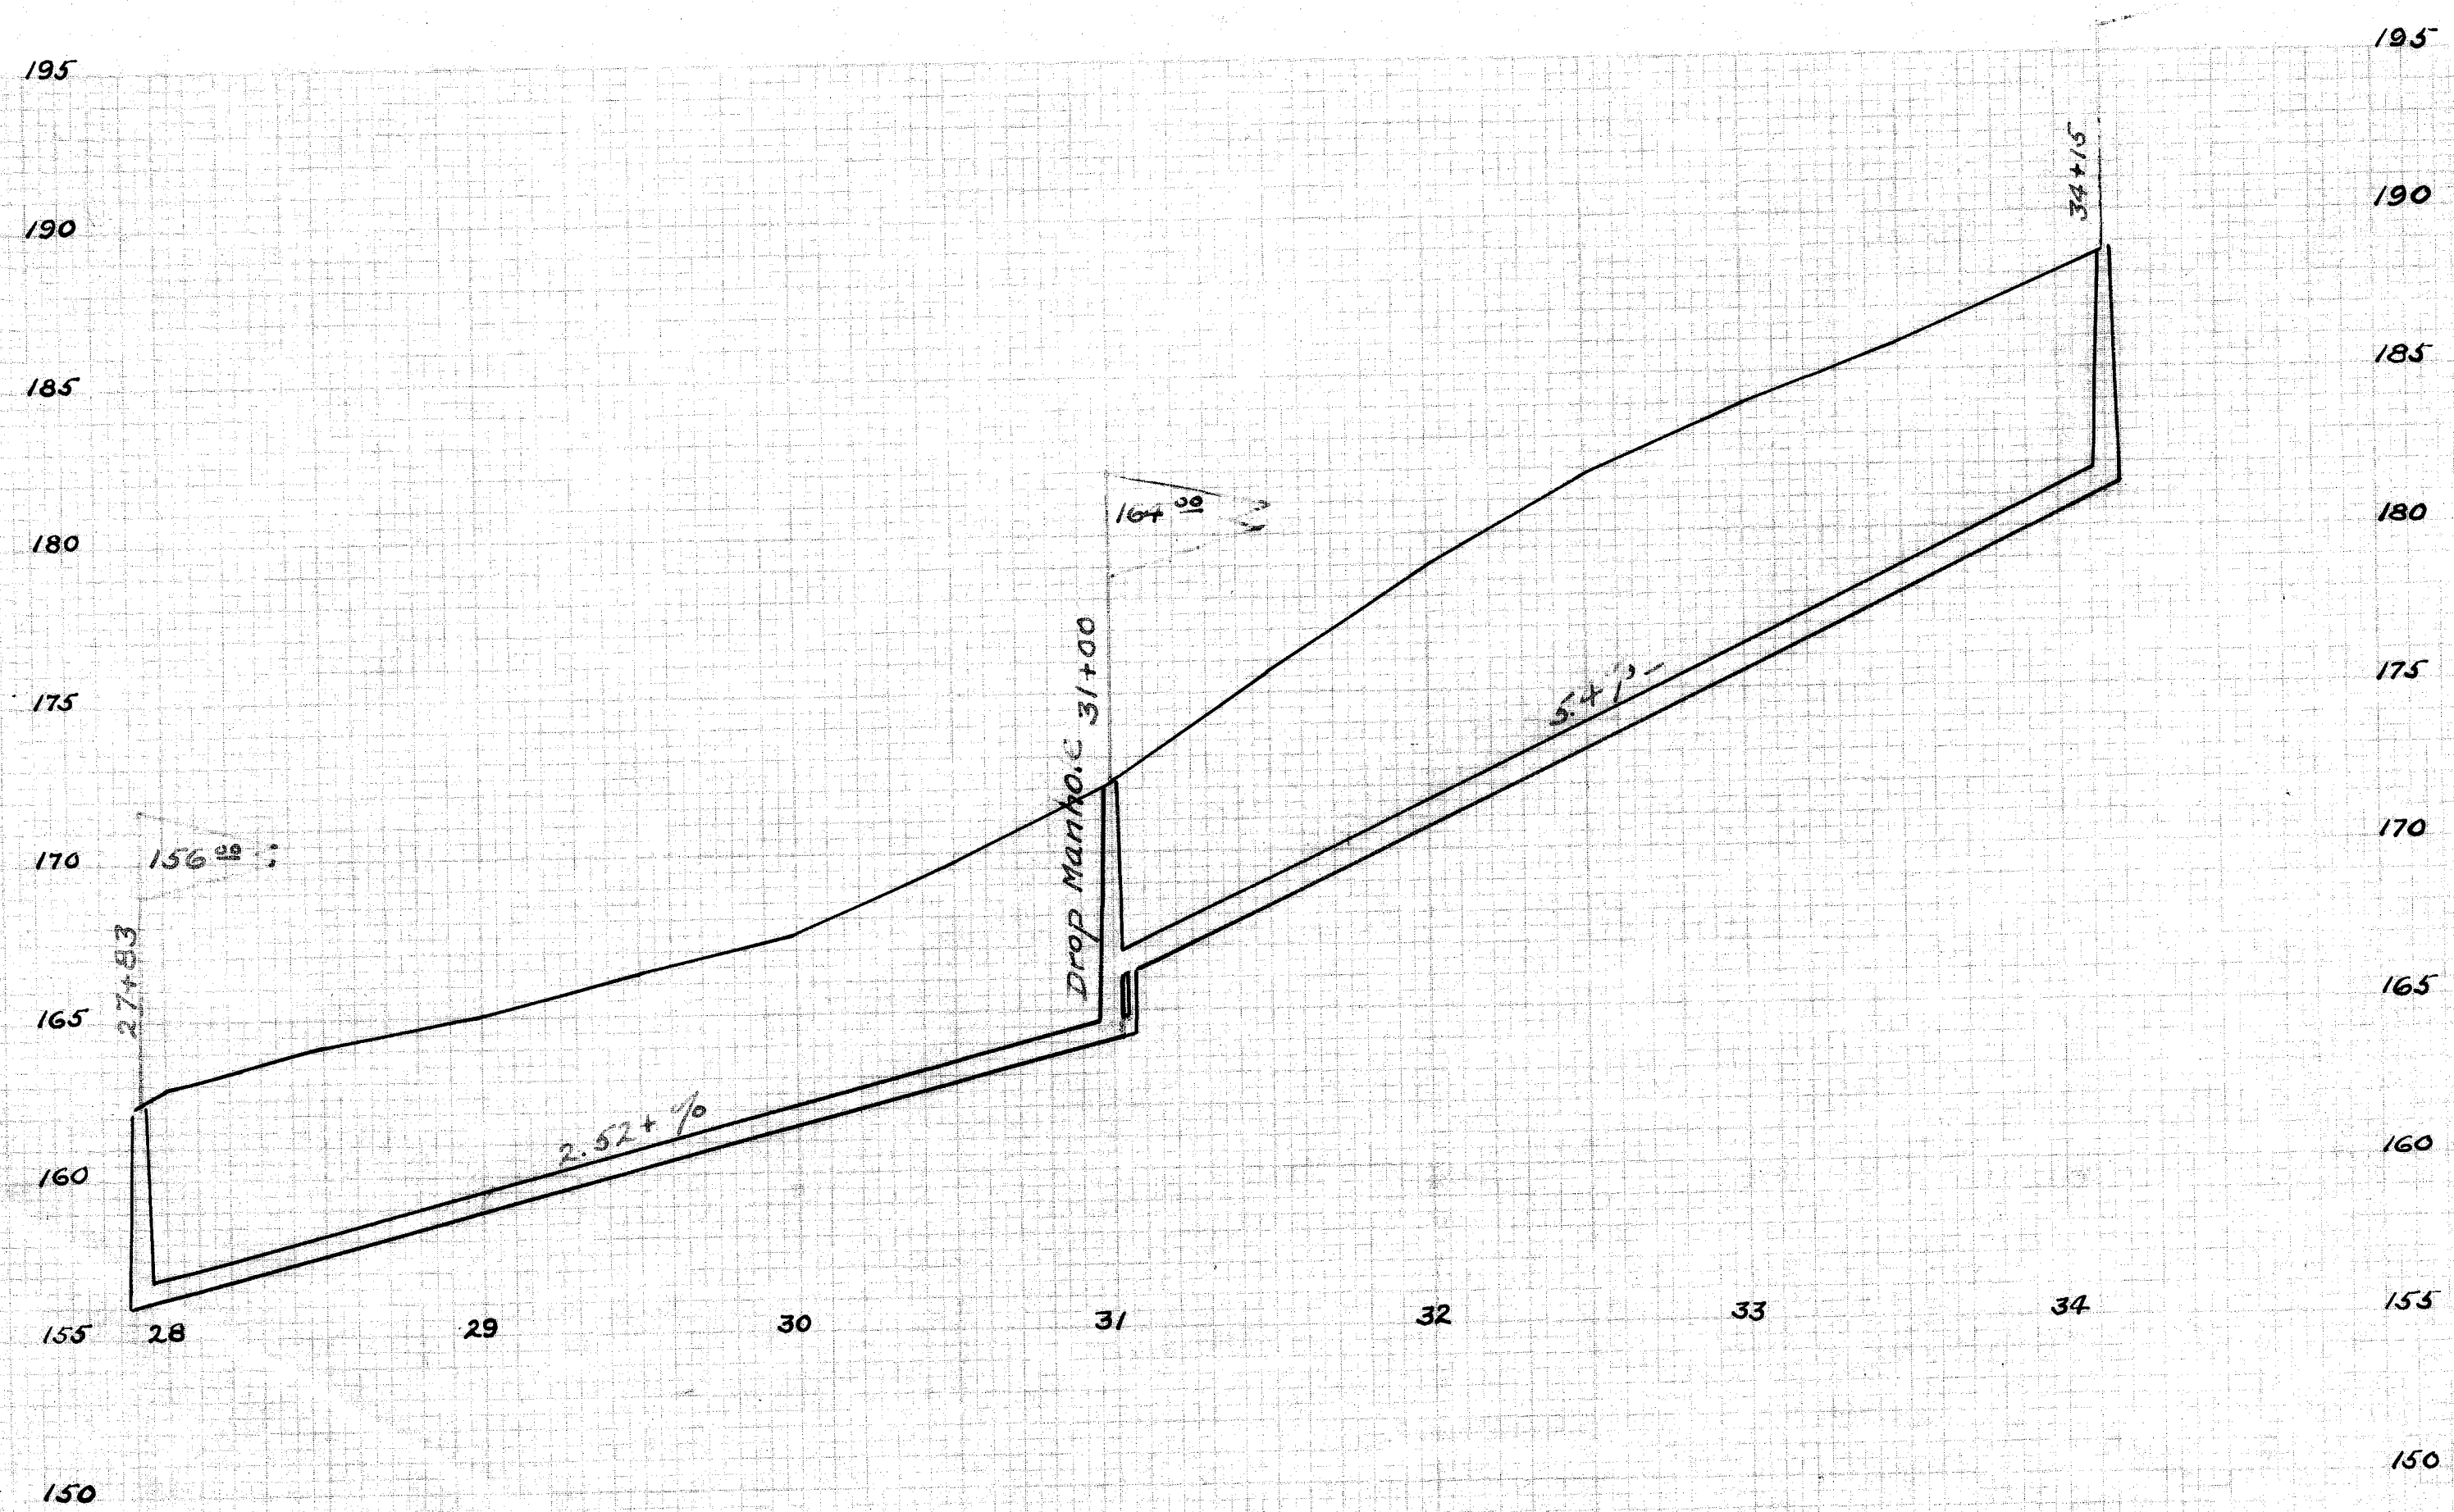


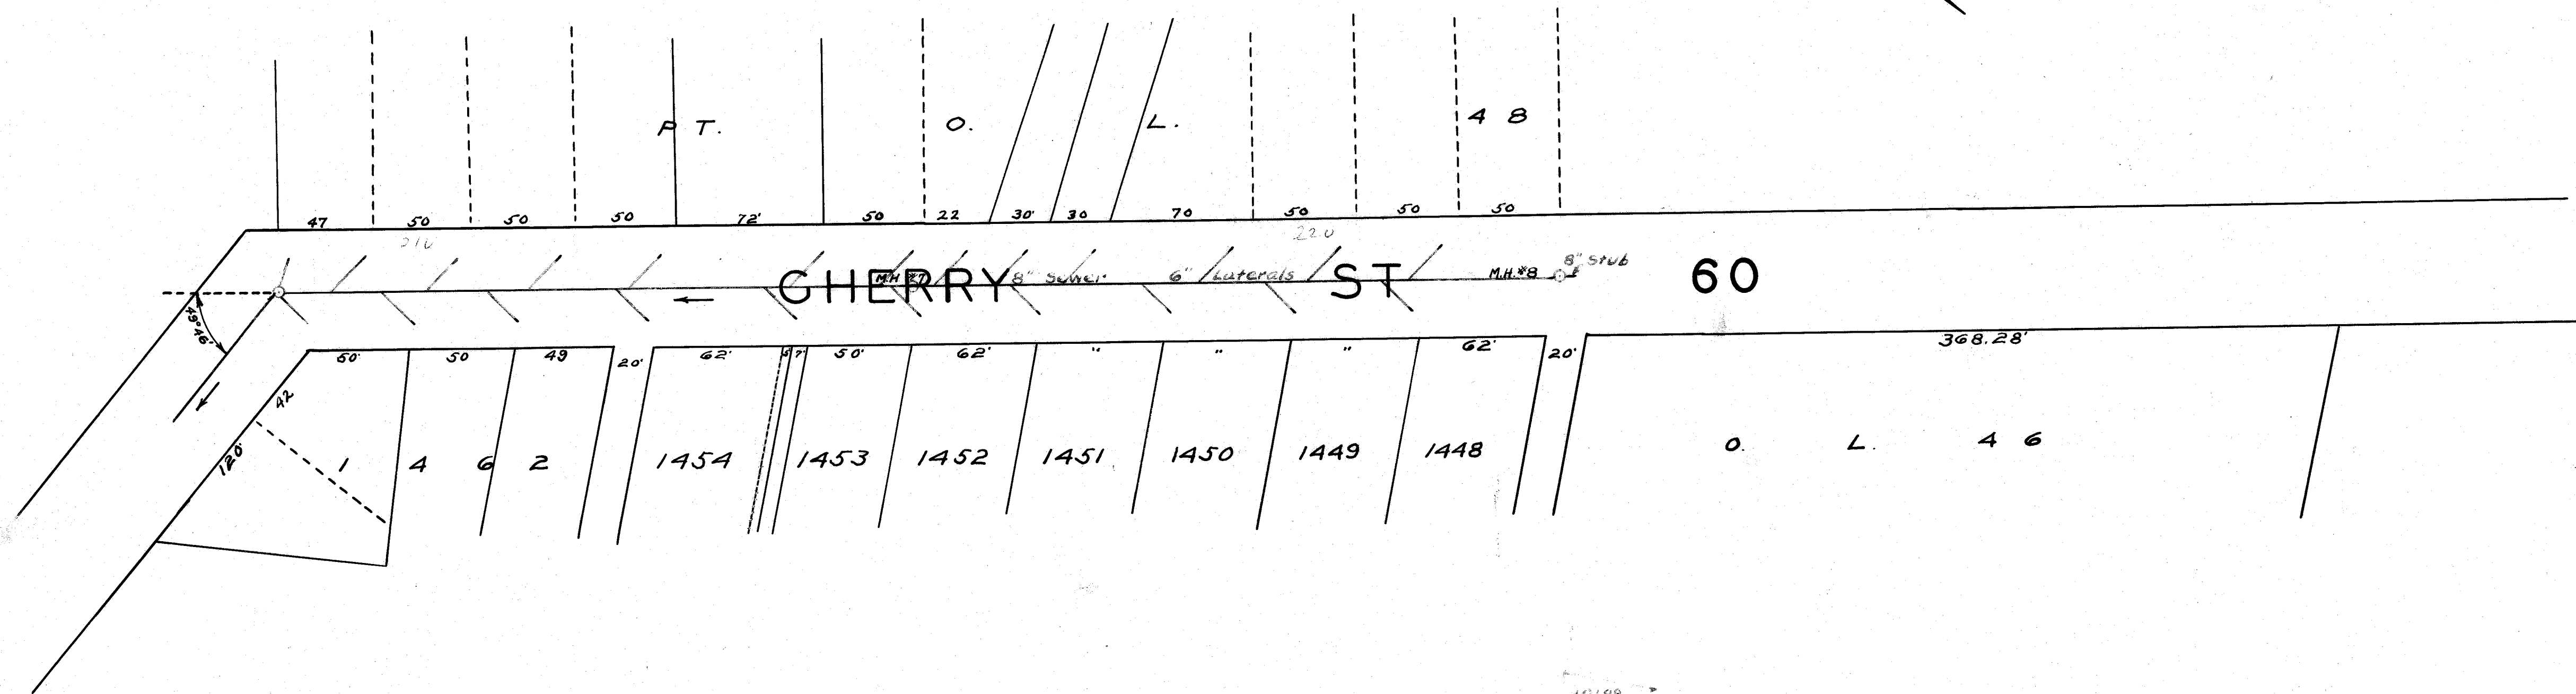

B.M. Hydrant Summit + Cherry 96.86
 " Cliff + " 117.17
 " Guy + " 148.61
 " Station 34+00 190.43

CITY OF MASSILLON OHIO			
CHERRY ST SANITARY SEWER			
APPROVED BY <i>C. E. Rice</i> City Engineer		DEPARTMENT PUBLIC SERVICE ENGINEERING DIVISION	
Drawn by C.E.R.	Scales H. 1" = 50' V. 1" = 5'	March 27-1924	File Book 34 Page 37