
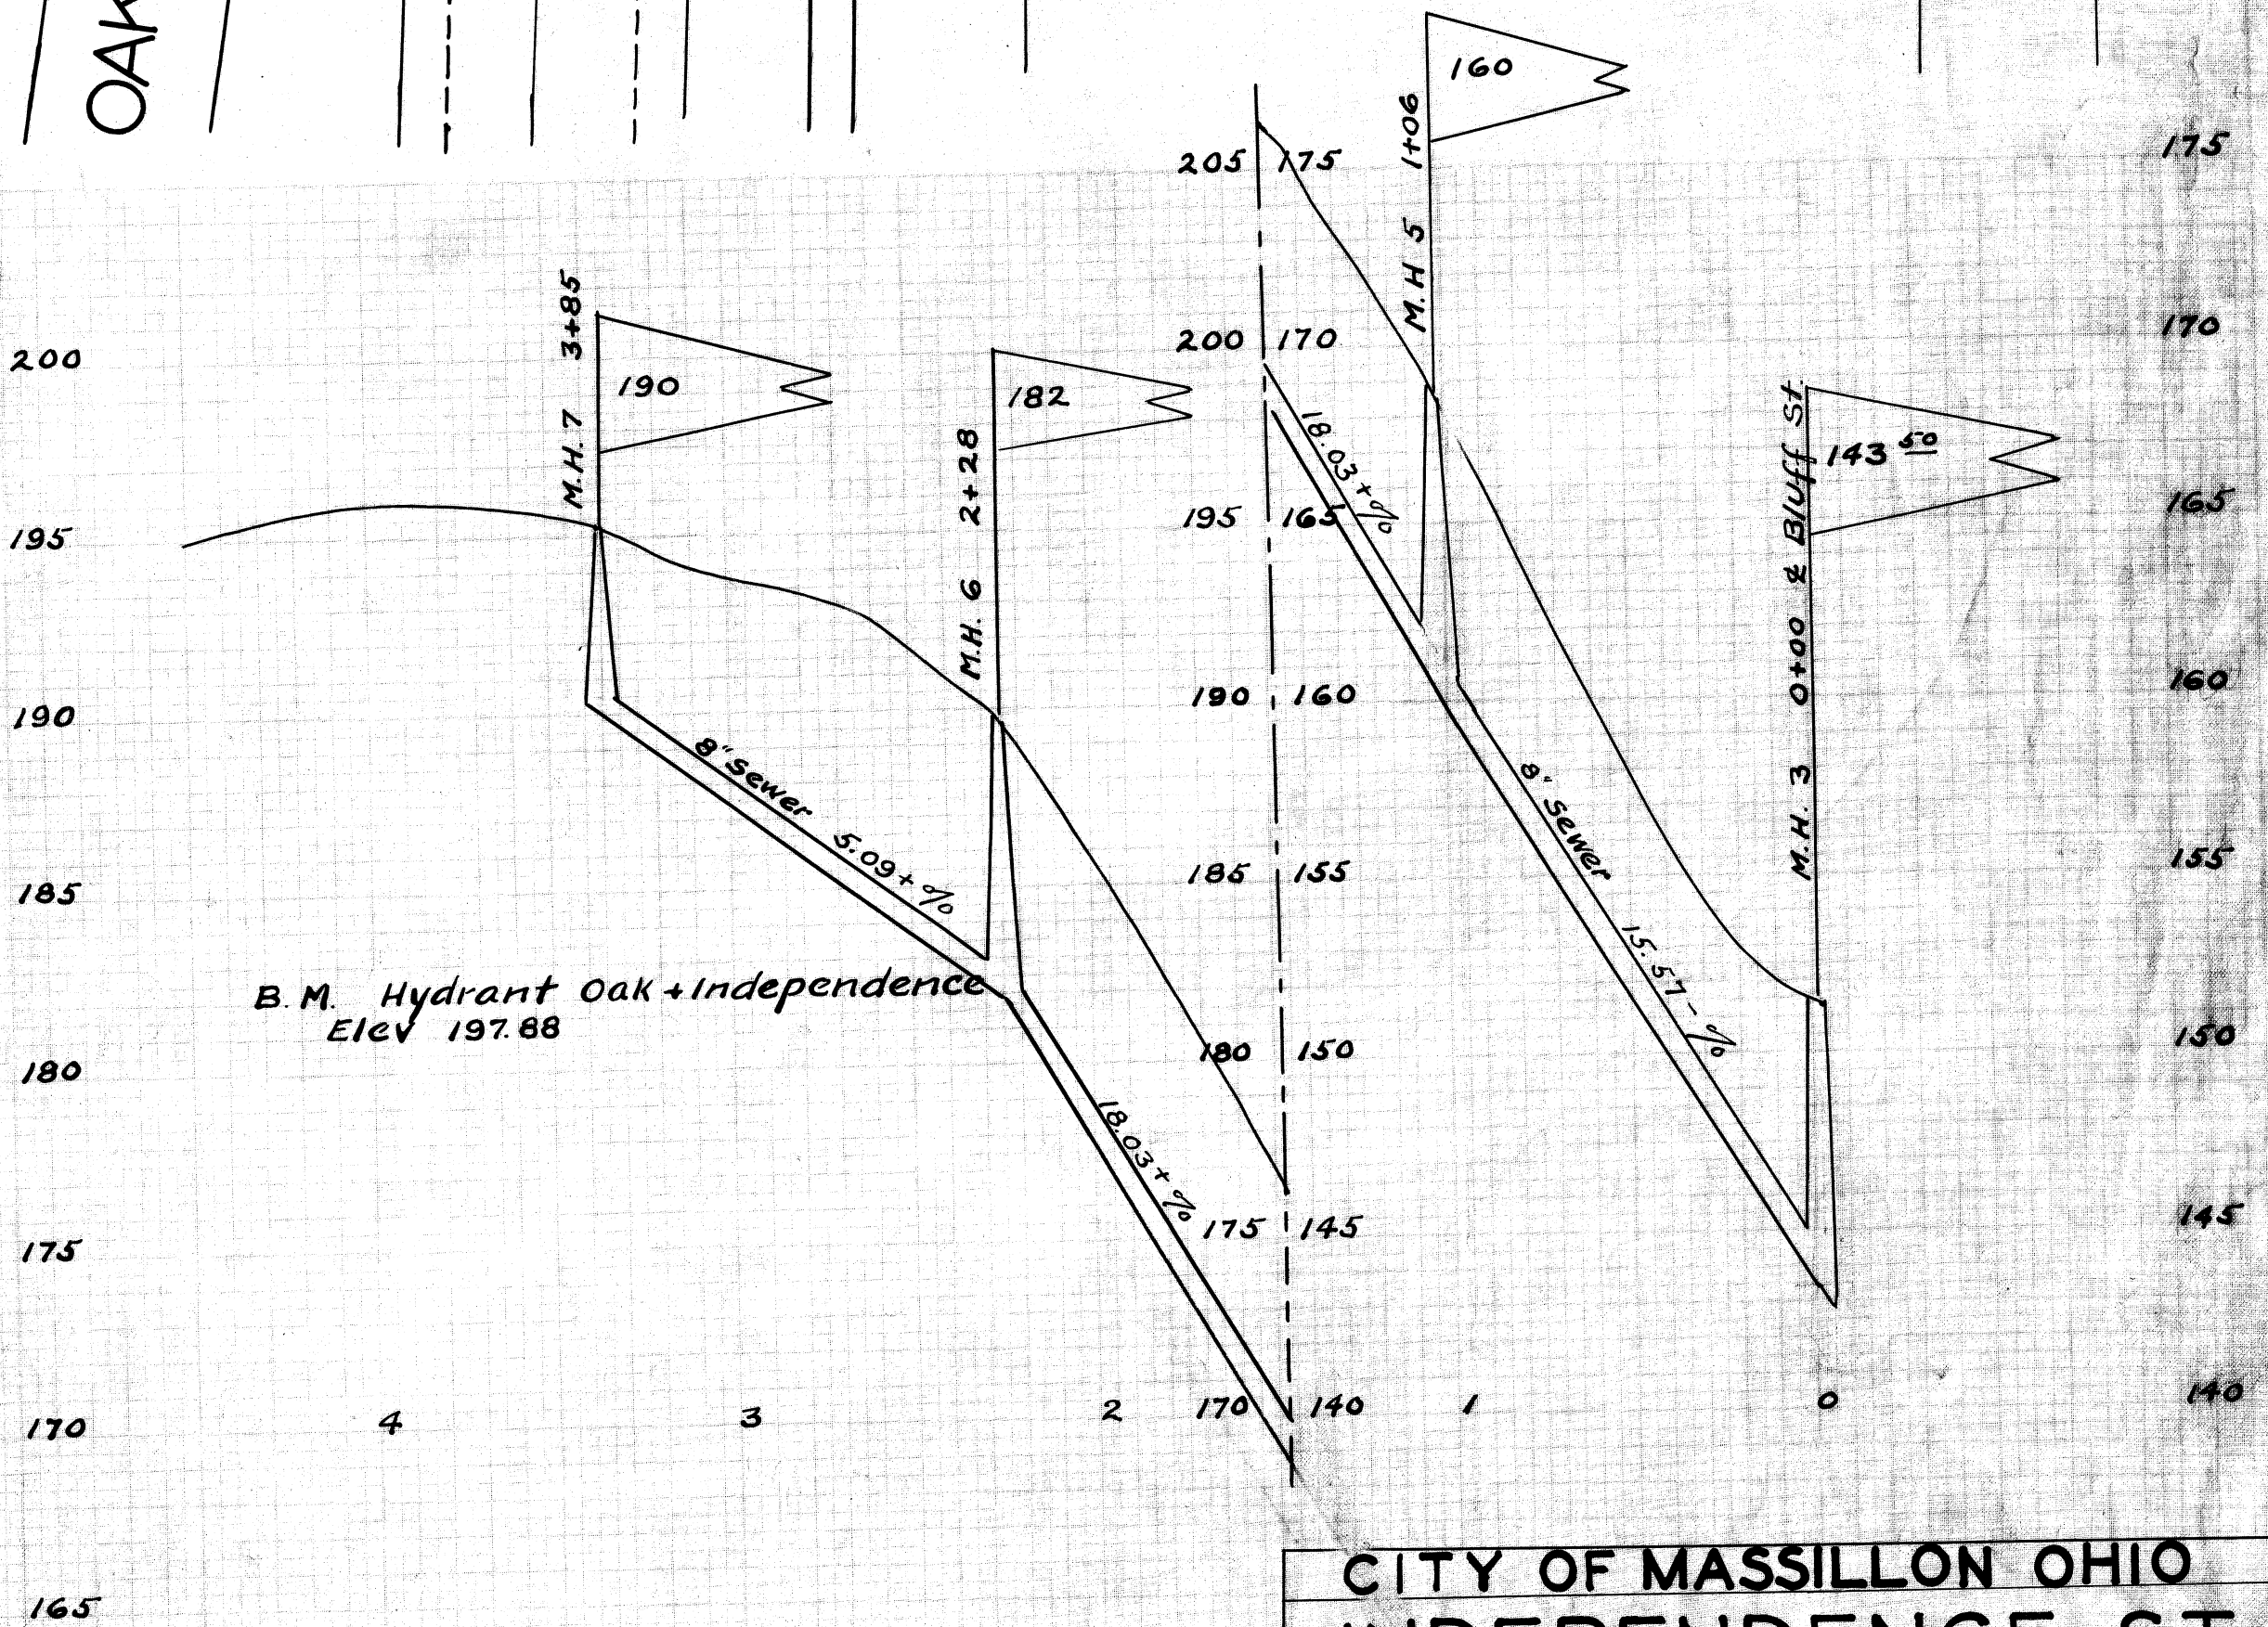


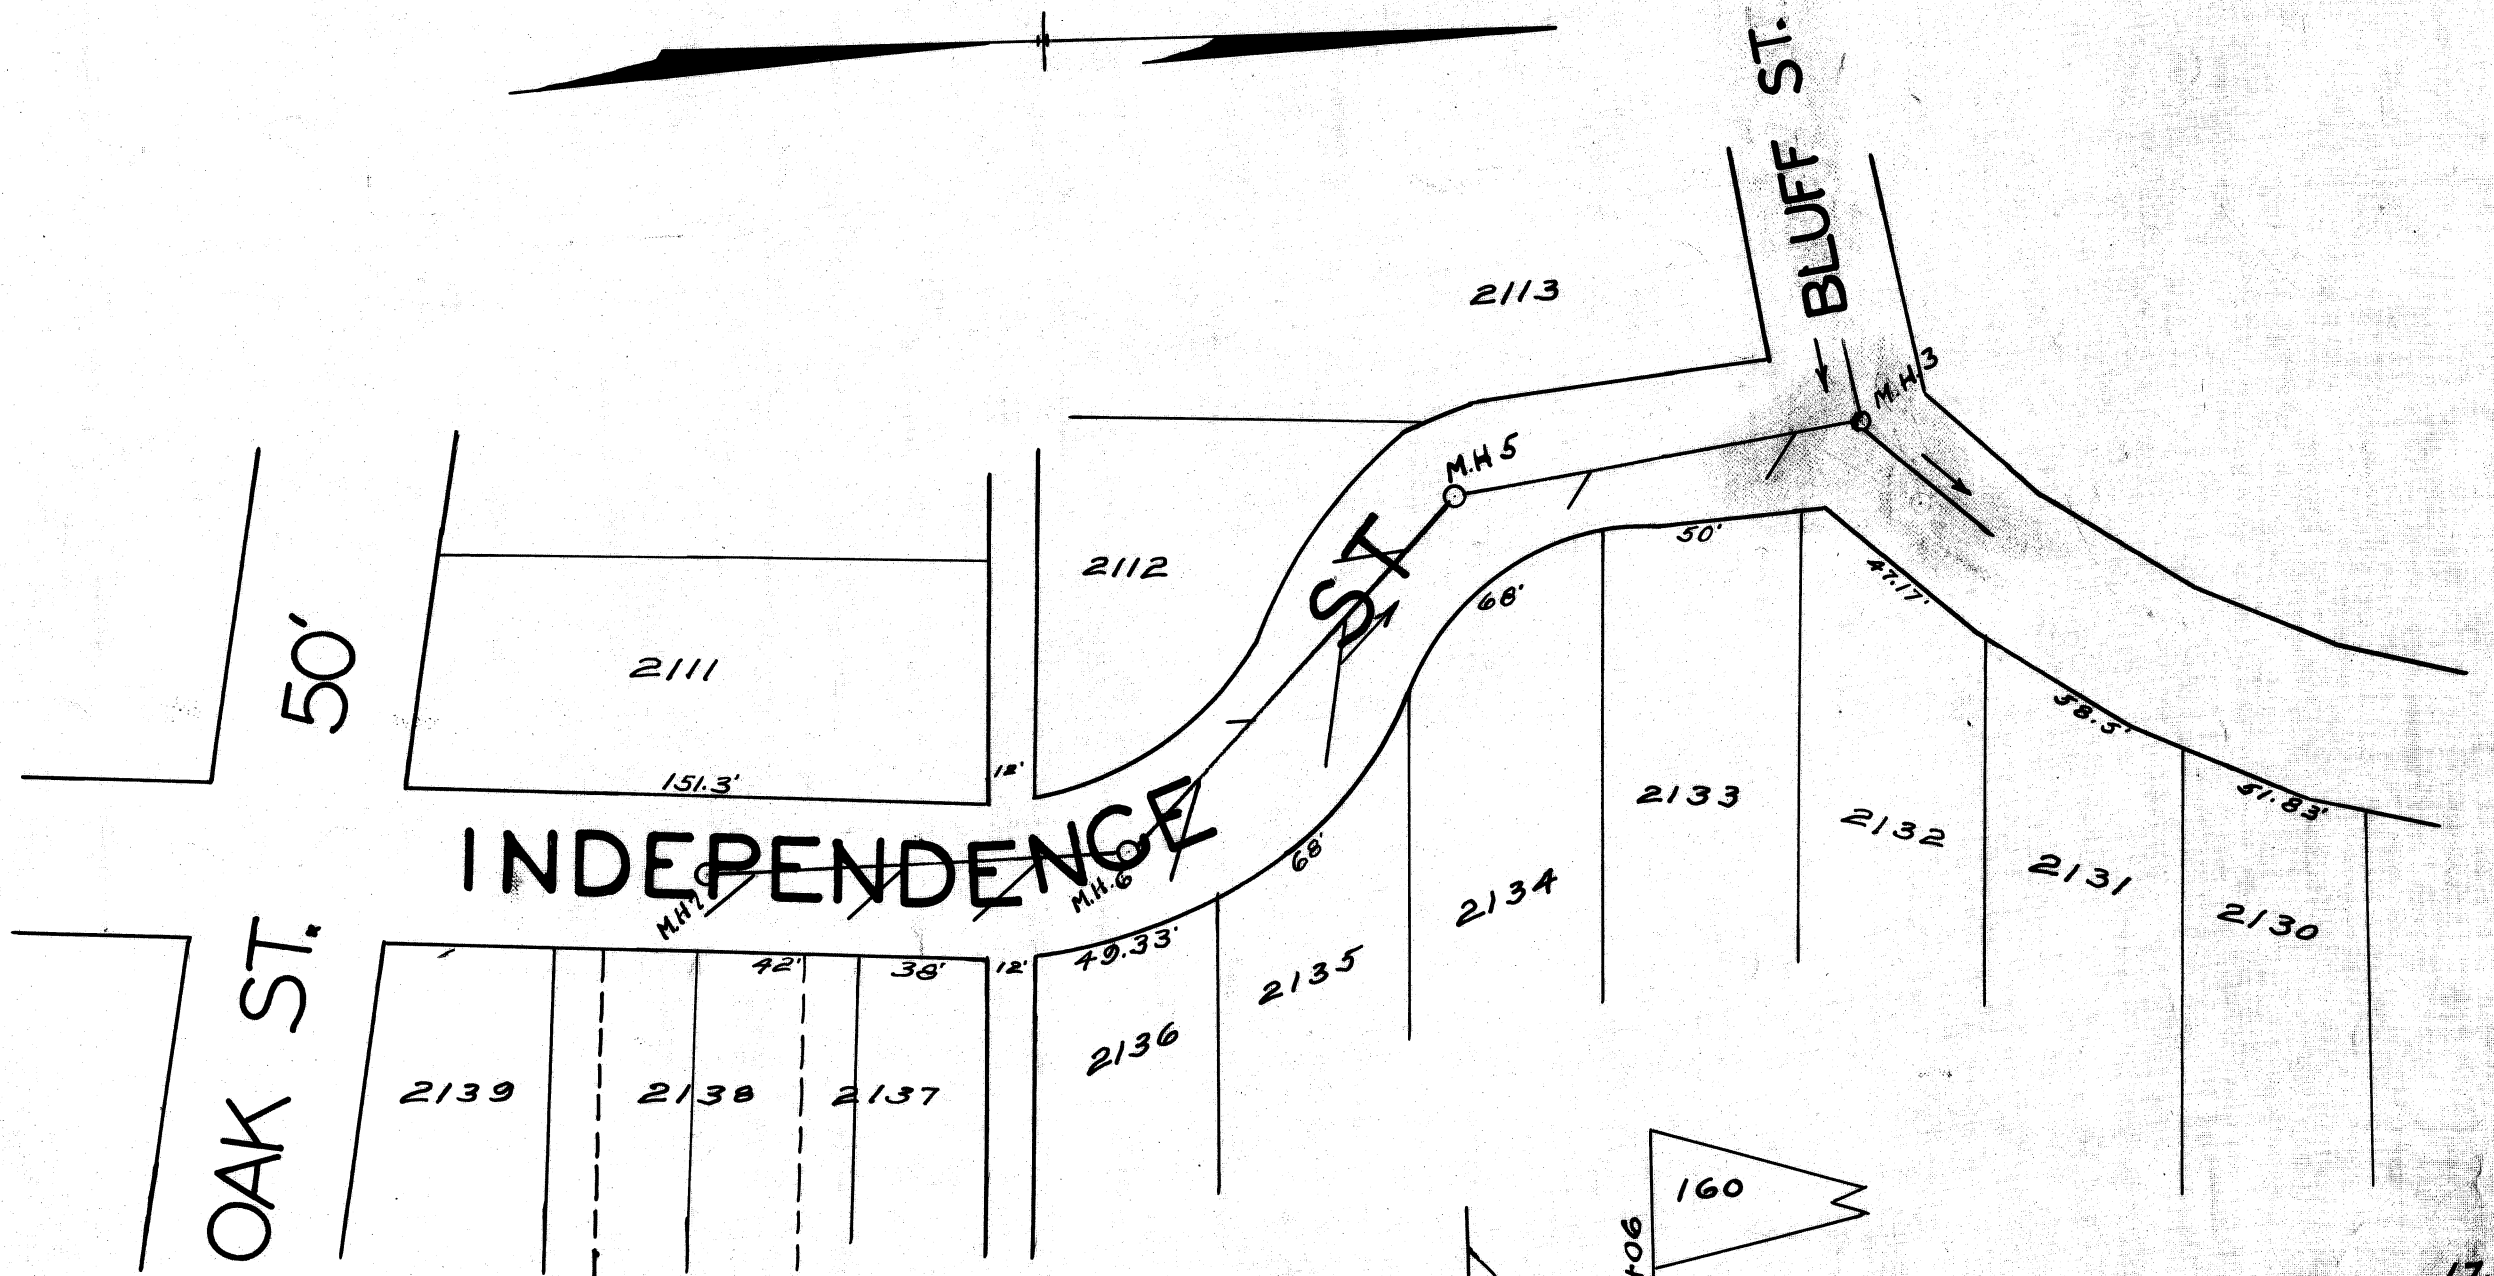

CITY OF MASSILLON OHIO	
INDEPENDENCE ST	
SANITARY SEWER FROM BLUFF TO OAK STREET.	
APPROVED BY	DEPT PUBLIC SERVICE ENGINEERING DIV.
DRAWN BY CER chkd BY	Apr. 11, 1924
Scales { V 1"=5' H 1"=50' }	
FILE NO SE- 97 ACC NO 408	