
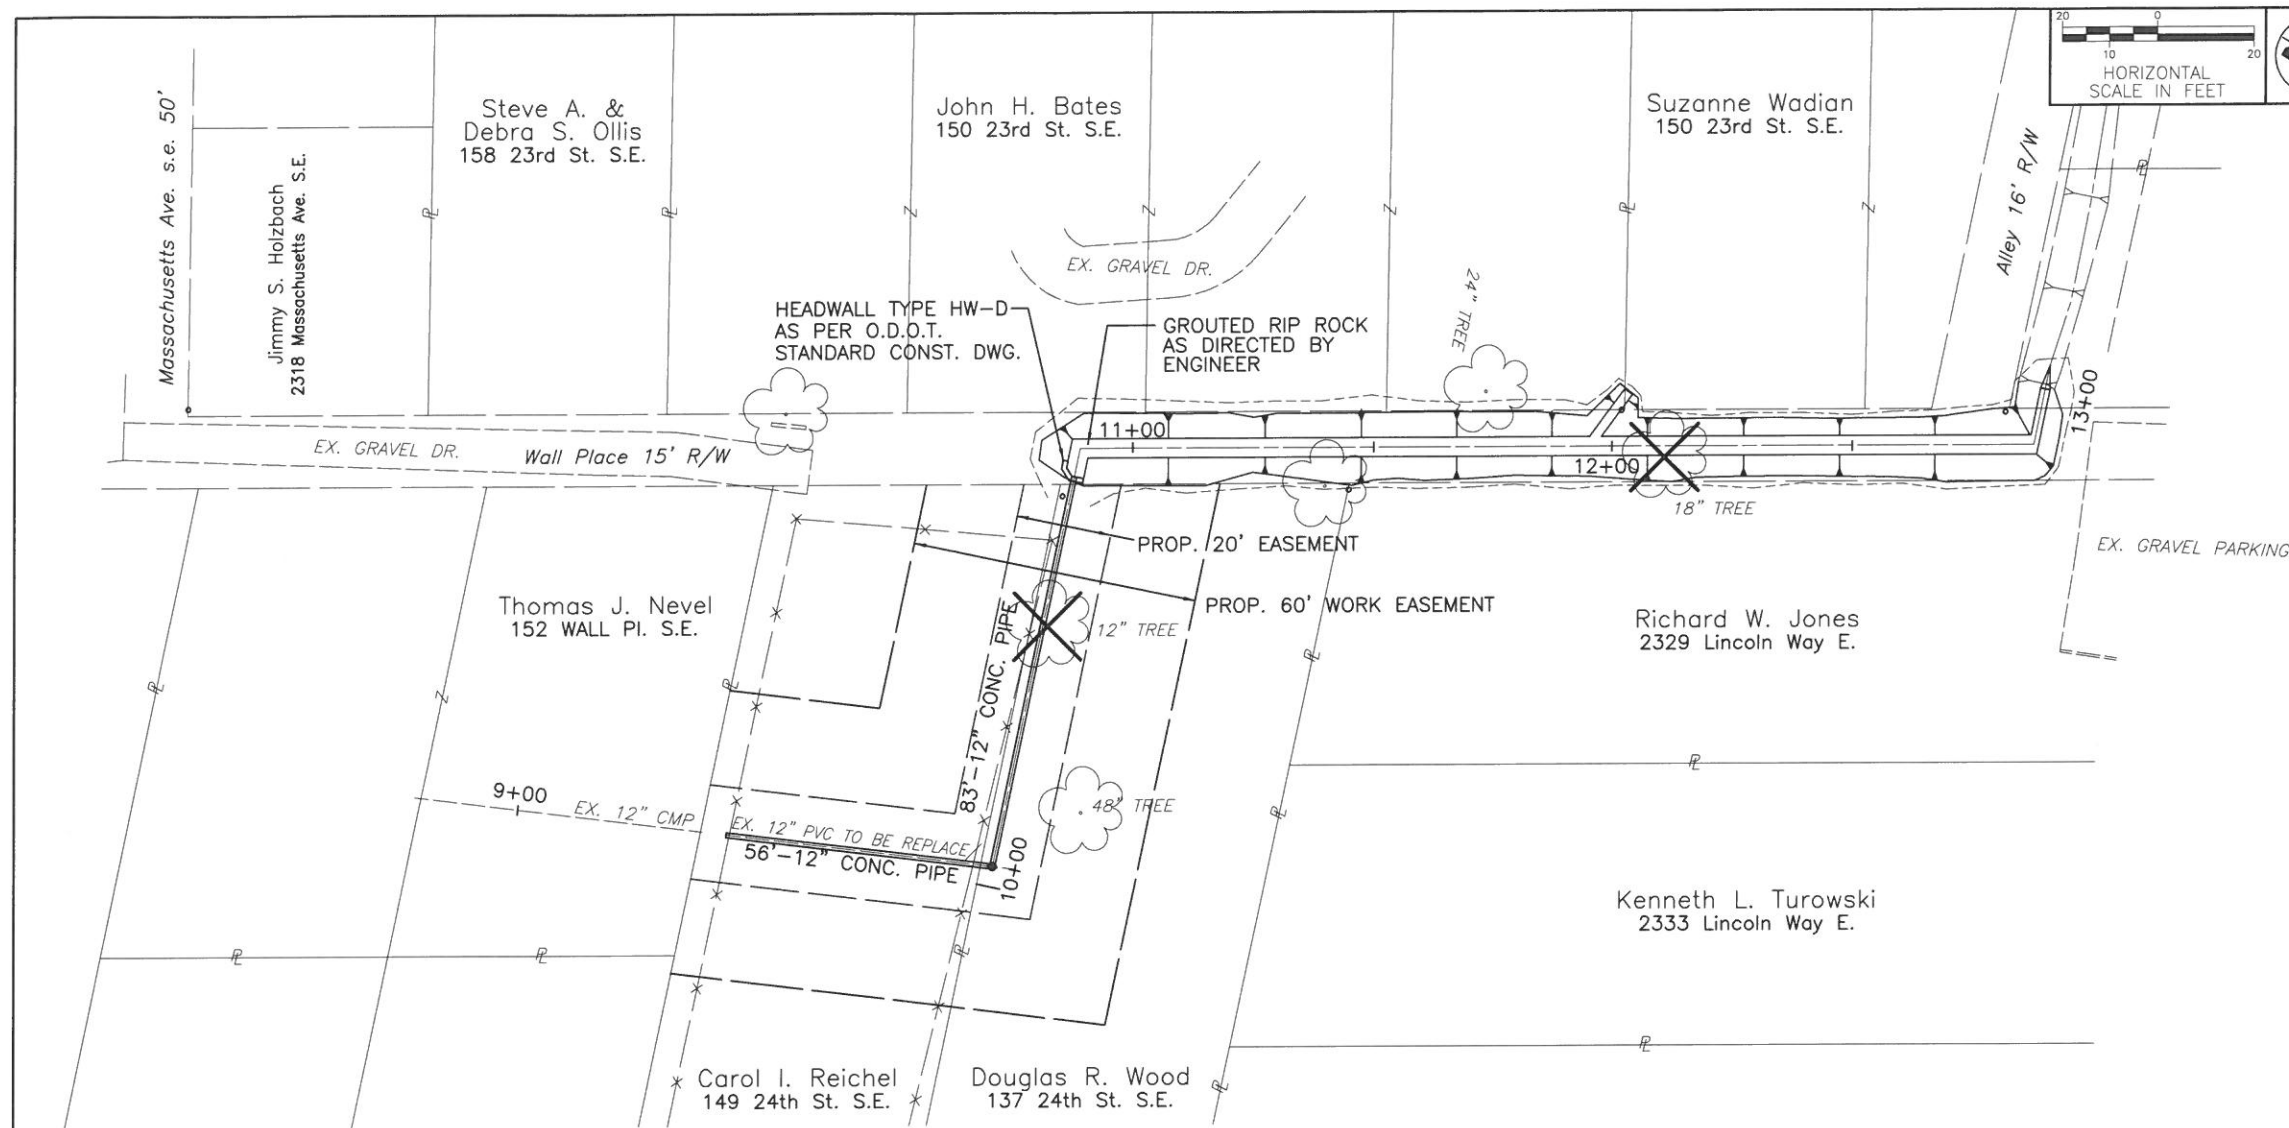



PROPOSED DITCH TYPICAL SECTION
STA. 12+88.15 TO STA. 13+04.99

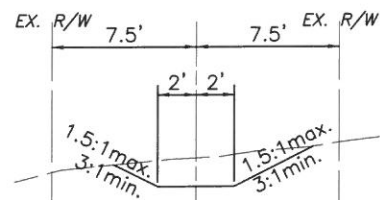

PROPOSED DITCH TYPICAL SECTION
STA. 10+00 TO STA. 12+88.15

NOTE

1. FENCE SHALL BE REMOVED AND REPLACED UPON COMPLETION OF WORK
2. GRADE TO DRAIN LOTS 3654 AND 3655 AS DIRECTED BY ENGINEER.
3. THE BOTTOM AND 1.5' UP THE SIDES OF THE PROPOSED DITCH SHALL BE SODDED. SEEDING SHALL BE USED ANYWHERE EARTH IS DESTURBED DUE TO CONSTRUCTION.

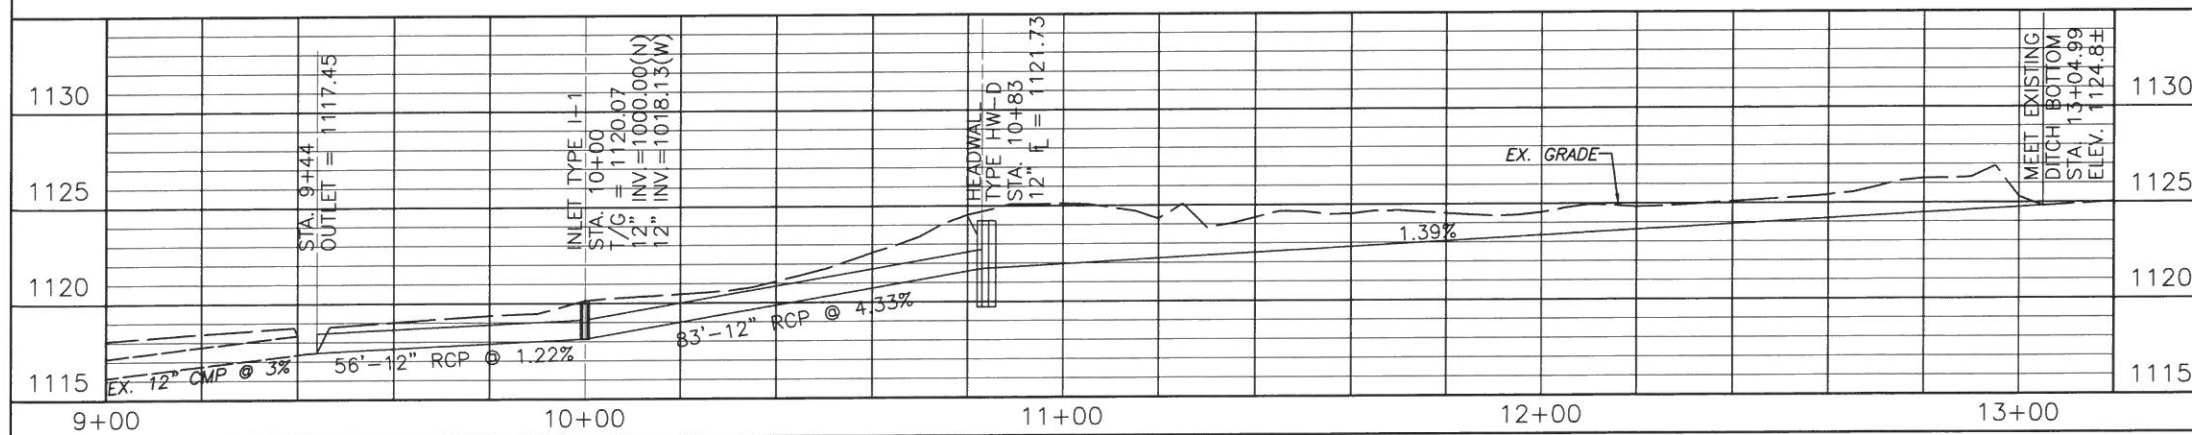

10	5	0	5	10
EX. R/W		C		EX. R/W
1125				1125
1120		PROP = 1124.06		1120
		STA = 12+50		
		EXIST = 1125.25		
1125				1125
1120		PROP = 1123.36		1120
		STA = 12+00		
		EXIST = 1124.55		
1125				1125
1120		PROP = 1122.66		1120
		STA = 11+50		
		EXIST = 1124.65		
1125				1125
1120		PROP = 1121.97		1120
		STA = 11+00		
		EXIST = 1125.12		
1120				1120
		STA = 10+50		
	EX. R/W	EXIST = 1121.73	EX. R/W	
1120				1120
1115		STA = 10+00		1115
		EXIST = 1120.13		
1115				1115
		STA = 9+75		
		EXIST = 1118.86		
10	5	C	5	10