


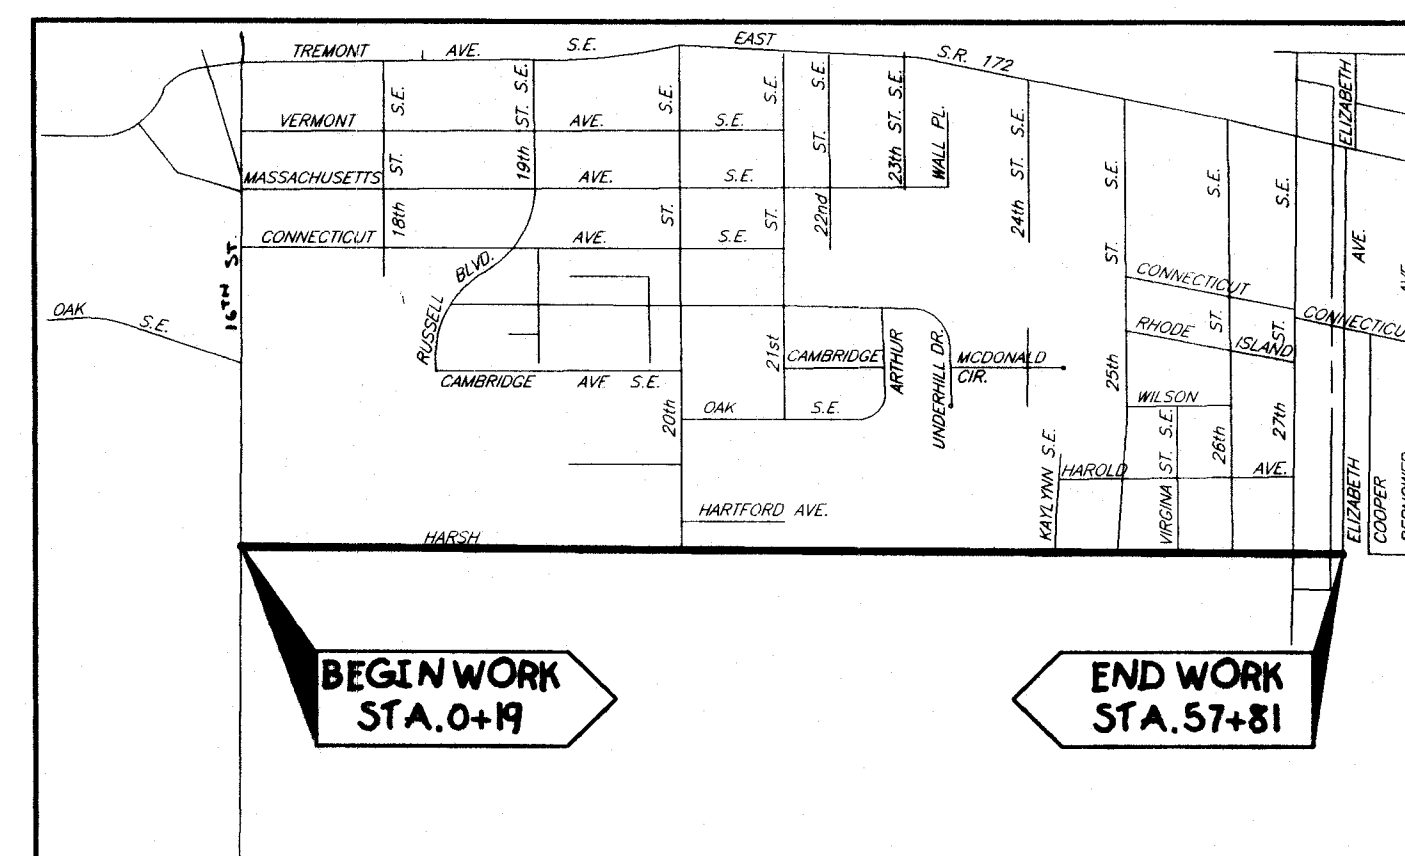
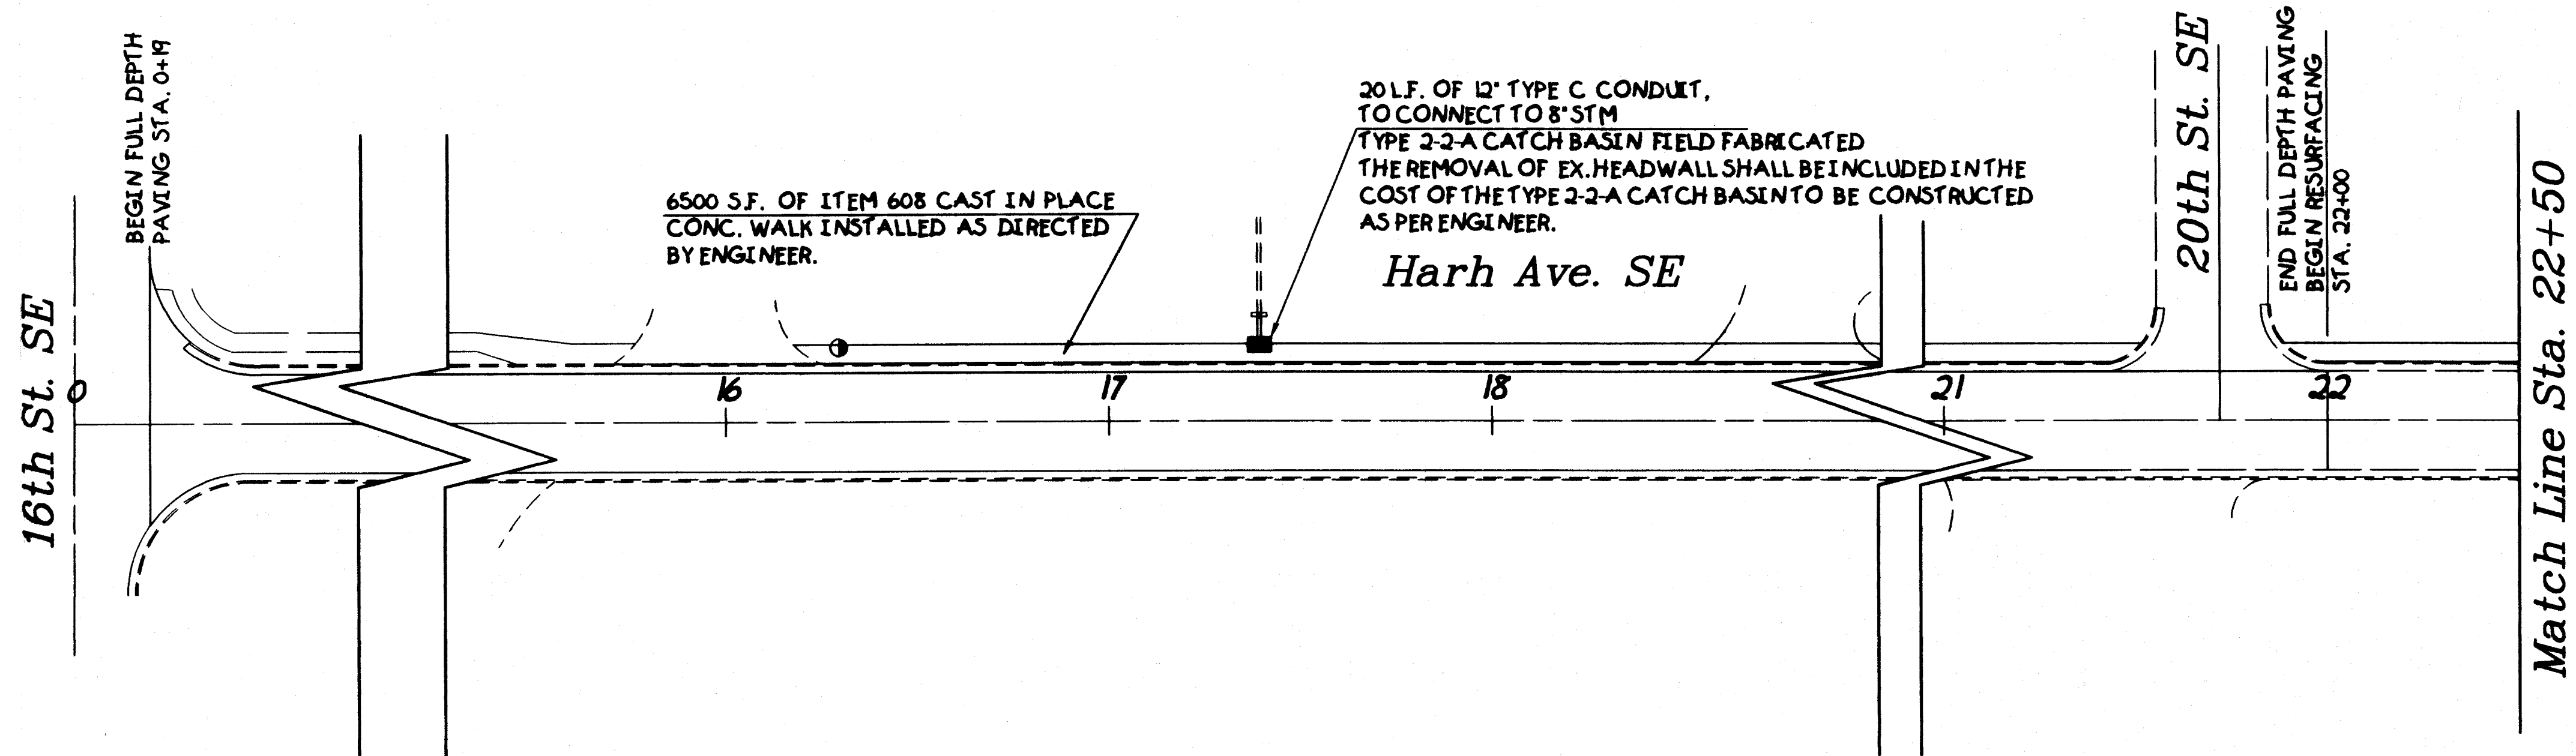


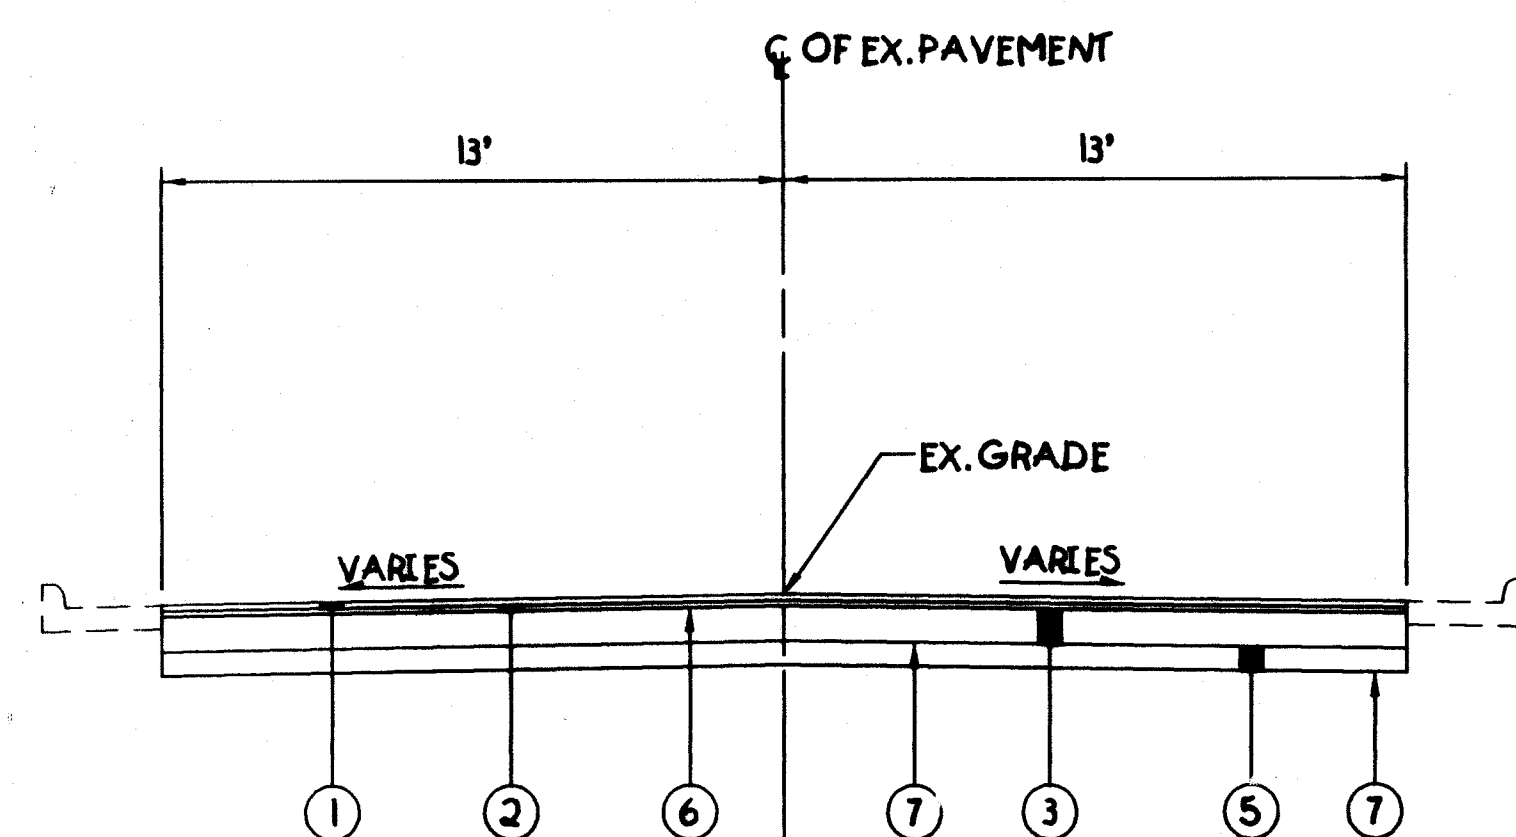

SITE MAP
NOT TO SCALE

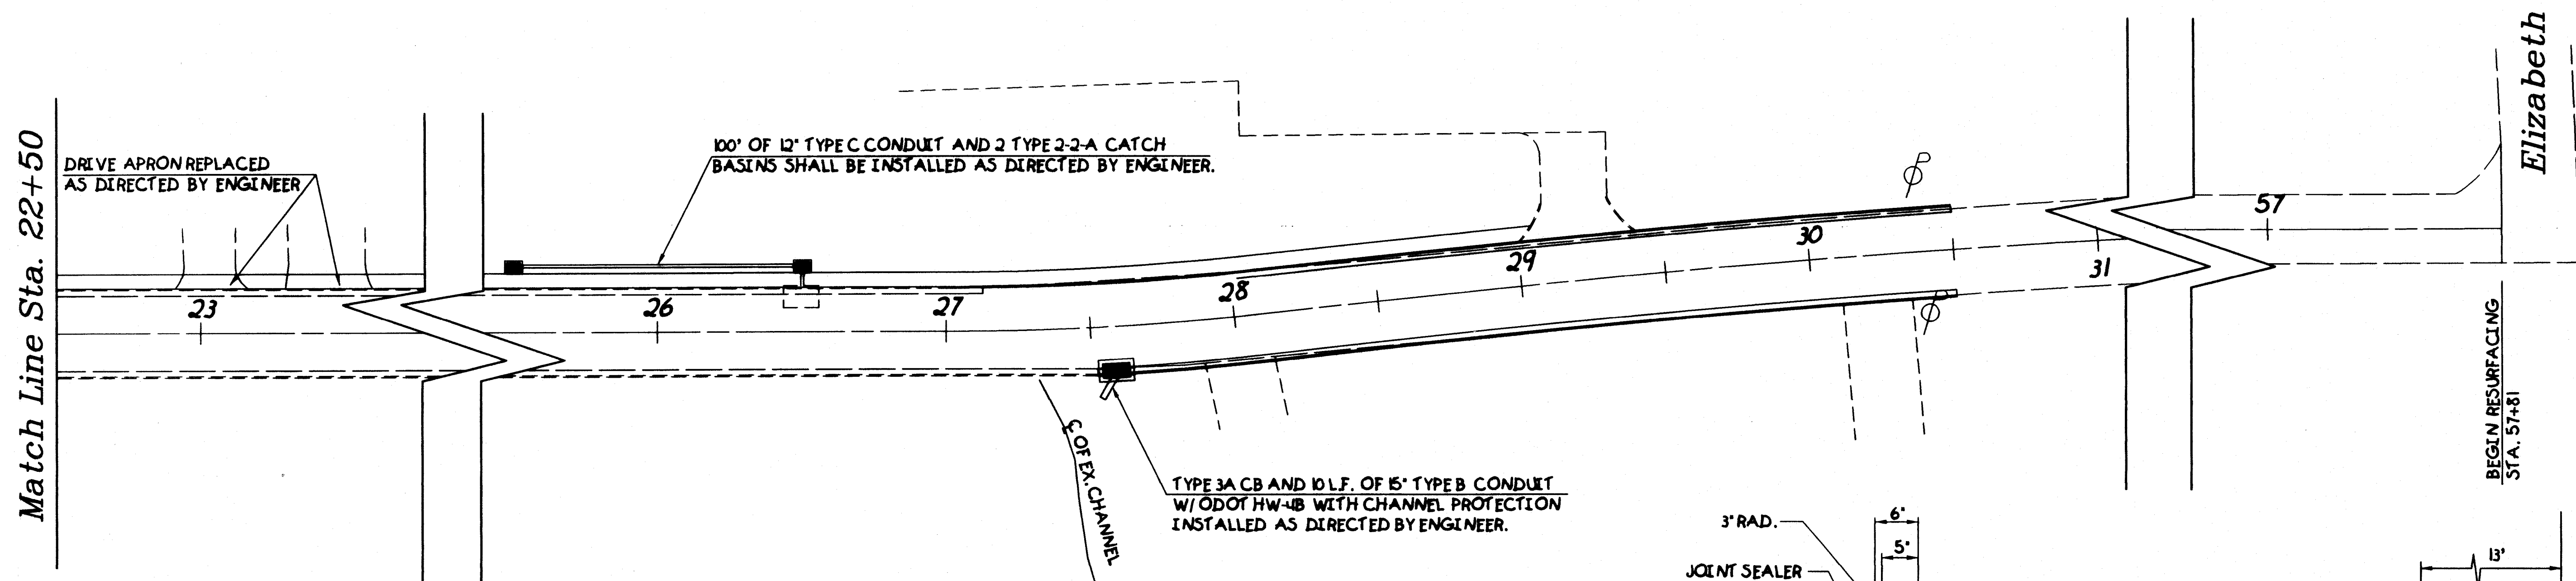




HARSH AVE. PAVEMENT REPLACEMENT TYPICAL SECTION
STA. 0+19 TO STA. 22+00

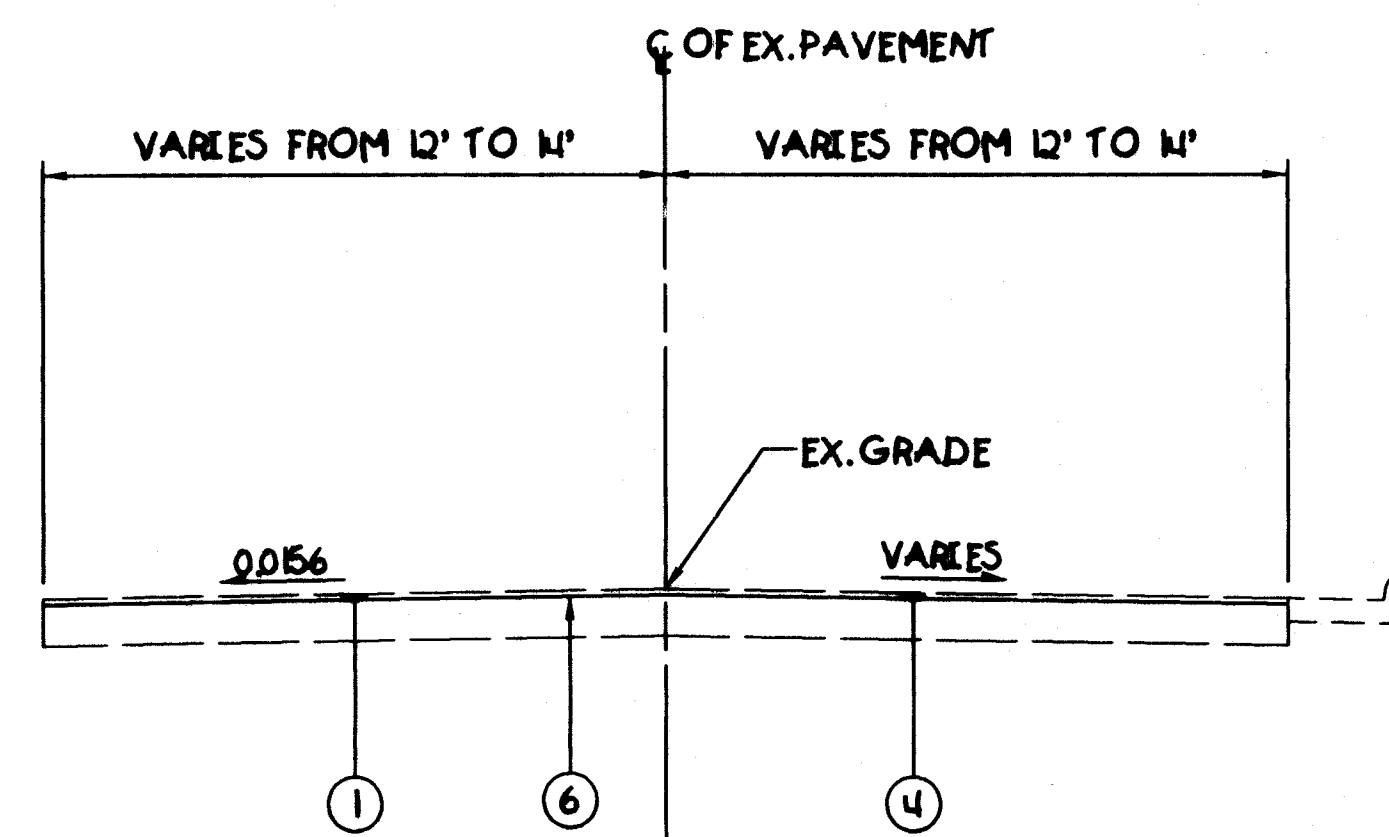

HARSH AVE. RESURFACING TYPICAL SECTION
STA. 22+00 TO STA. 57+81


PROPOSED TYPICAL SECTION LEGEND

- | | |
|---|--------------------------------|
| ① - ITEM 404-1 1/2" ASPHALT CONCRETE | ⑤ - ITEM 304-6" AGGREGATE BASE |
| ② - ITEM 402-1 1/2" ASPHALT CONCRETE | ⑥ - ITEM 407-TACK COAT |
| ③ - ITEM 301-9" BITUMINOUS AGGREGATE BASE | ⑦ - ITEM 408-PRIME COAT |
| ④ - ITEM 254-1 1/2" PAVEMENT PLANNING | |

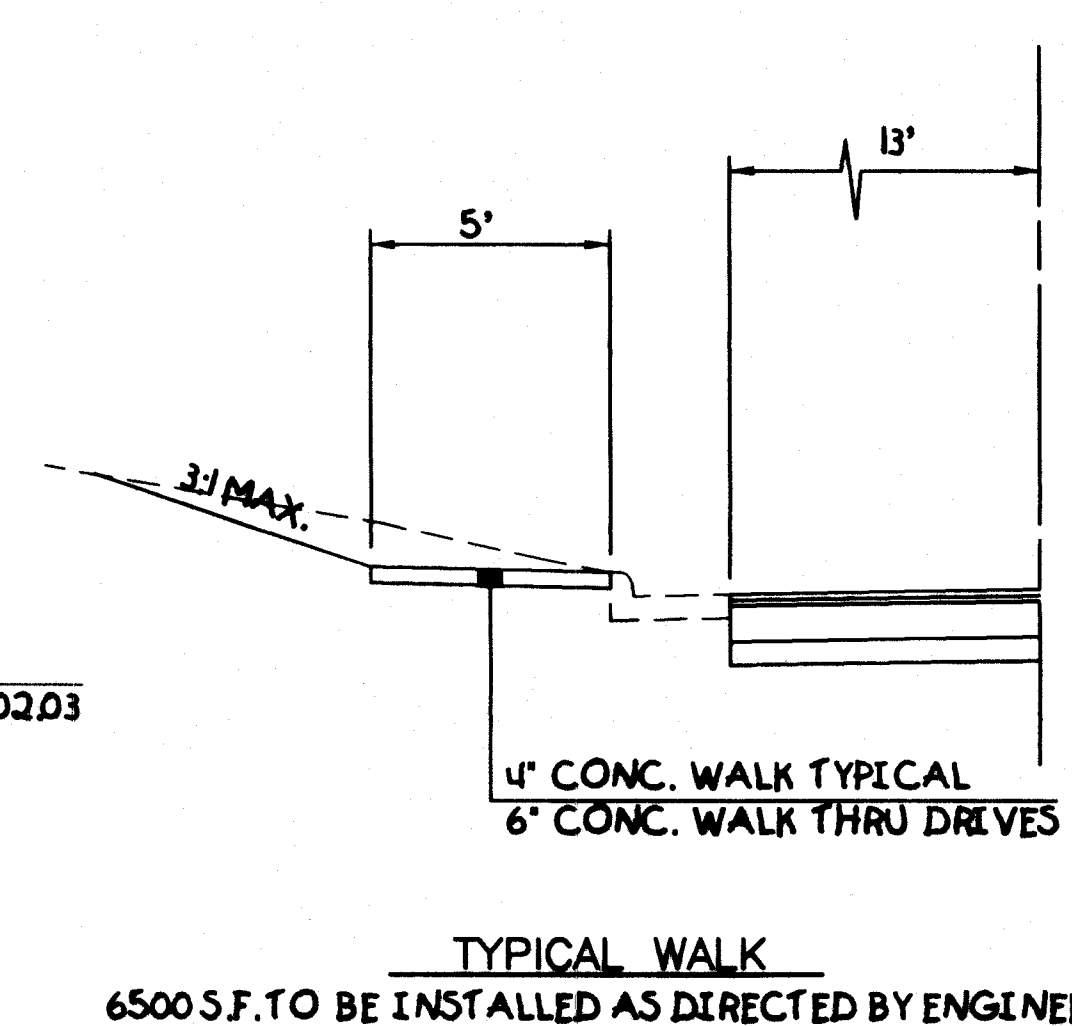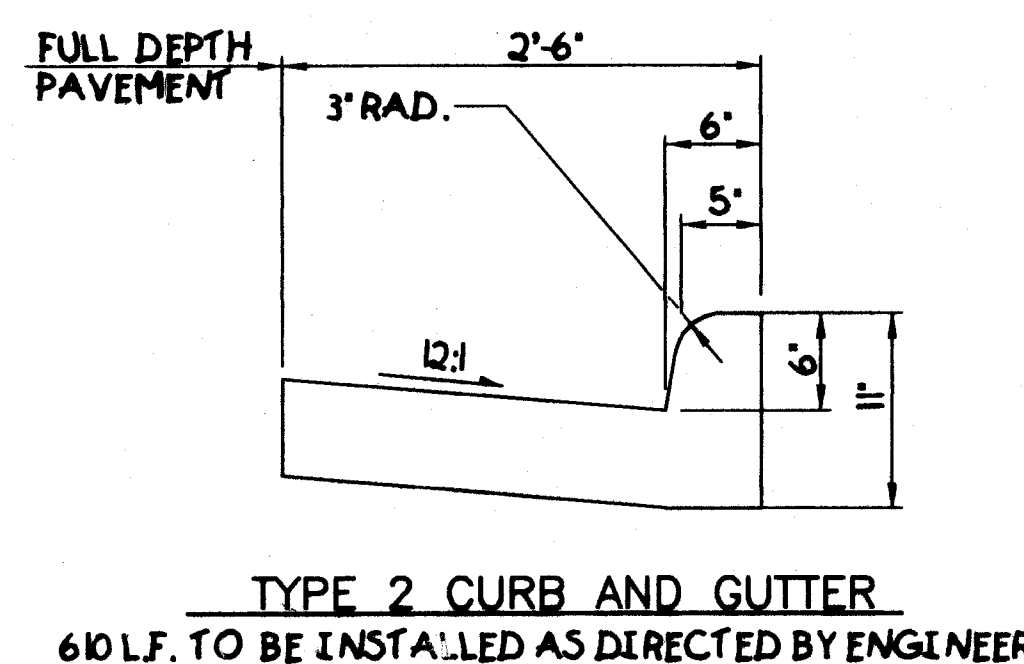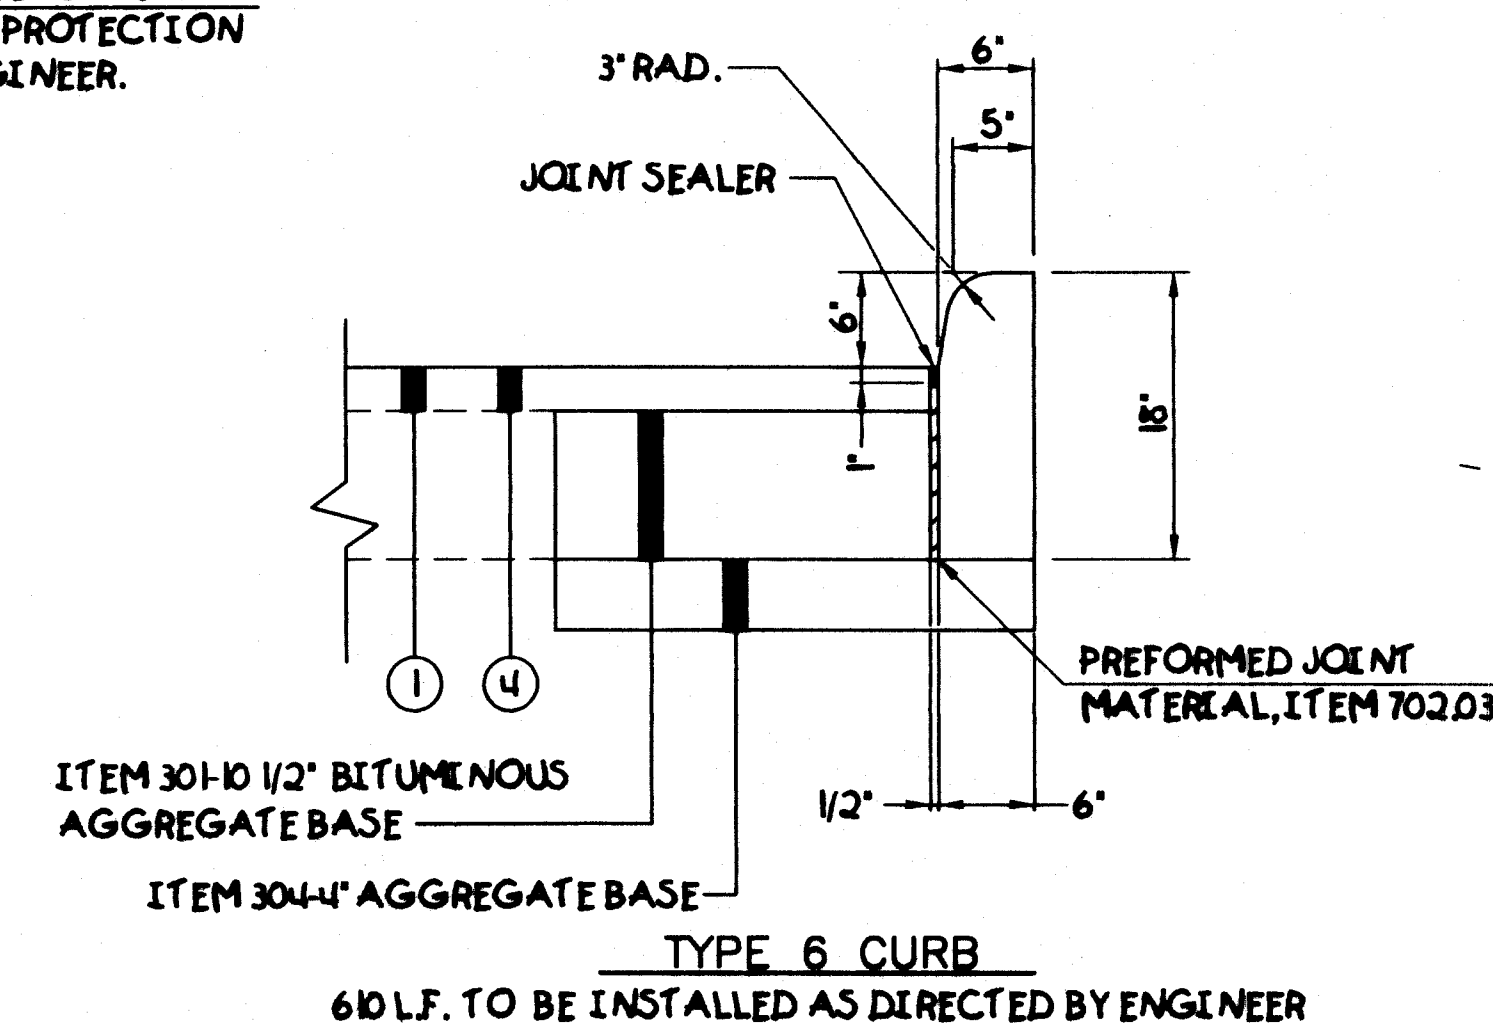

NOTES

1. CURB RAMPS SHALL BE PLACED AS DIRECTED BY ENGINEER. PRICE SHALL BE INCLUDED IN ITEM 608 CONCRETE WALK.
2. ANY DRIVES DISTURBED BY CONSTRUCTION OF WALK OR CURB SHALL BE REPAIRED WITH LIKE MATERIALS. THIS SHALL BE PAID FOR UNDER ITEM SPEC. DRIVE REPAIR

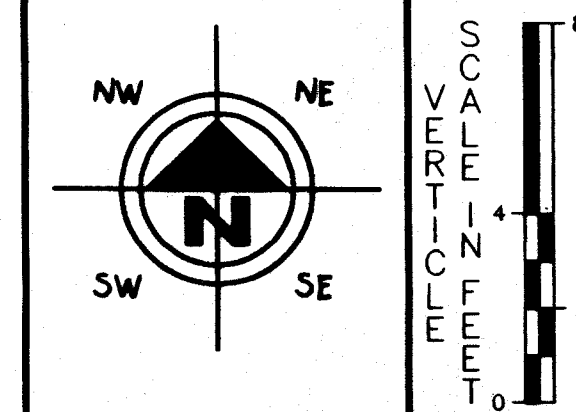

HORIZONTAL
SCALE IN FEET

DRAWN BY: FPW
CHECKED BY: SDH
DATE: May 16, 1999
DATE: May 16, 1999

Harsh Ave. S.E. - Paving

Proposed Typical Sections / Plan / Detail
City of Massillon
Stark County, Ohio

RT. 30 W. - RT. 30 E.
AT THE INDUSTRIAL CROSSROADS OF OHIO
THE CITY OF MASSILLON, OHIO

Francis H. Cicchinelli, Jr.
Mayor

REVISIONS:	
DATE	DESCRIPTION

ELECTRONIC FILE NAME:
99ST0301.DWG
ACCOUNT NUMBER
99ST03