



PLAN & PROFILE OF EAST OAK STREET SEWER BETWEEN S. ERIE & S. EAST STREET IN SEWER DISTRICT N#3.

DESCRIPTION OF THE HOUSE CONNECTIONS

House Connections South Side.
 Elise Bechtel 1st Connection is 19 feet east from the East Line of South Erie Street
 Henry Bally 2nd Connection is 23 feet east from the East Line of the Lot facing Oak St.
 Samuel Hand 1st Connection is 17 1/2 feet east from the East Line of South Erie Street
 John Kitchener 2nd Connection is 1 1/2 feet east from his west line facing Oak Street
 Jonas Lutz 1st Connection is 8 feet east from the East Line of South Erie Street
 Mrs. Wasthott 2nd Connection is 3 feet east from the East Line of South Erie Street
 Anna S. Reilly 1st Connection is 30 feet east from the East Line of South Erie Street
 School Lot 2nd Connection is 66 feet east from the East Line of South Erie Street

House Connections North Side.
 Masters & Finley 1st Connection is 54.2 feet east from the East Line of South Erie Street
 Frank Oliver 2nd Connection is 20.6 feet east from the East Line of South Erie Street
 Wm. P. Kitchey 1st Connection is 4 feet east from his west corner facing Oak Street
 " 2nd " is 14.4 feet east from the East Line of South Erie Street
 " 3rd " is 30 feet east from the East Line of South Erie Street
 " 4th " is 108 feet east from the East Line of South Erie Street
 " 5th " is in Alley 2 feet west of Manhole
 Christina Hardgrove 1st Connection is 84 feet east from her west line
 " 2nd " is 3 feet east from her west line
 Samuel Oberlin 1st Connection is 1 1/2 feet east from his west line
 " 2nd " is 25 feet east from his west line
 Chas. D. Massin 1st Connection is 8 1/2 feet east from his west line
 " 2nd " is 18 feet east from his west line
 Clement Russell 1st Connection is 66 feet east from his west line
 " 2nd " is 86 feet east from his west line

Two Lateral on Mill Street one facing South and One facing North which are right
 inch & connecting right east of Manhole 7, 8 feet east of Manhole east the one facing North 1/2 ft. west of Manhole
 Two Lateral on Hill Street one facing South and One facing North which are 8 inch Connects
 The one facing South is 14 feet east from the East Line of South Erie Street
 The one facing North is 10 1/2 feet east from the East Line of South Erie Street
 Oak Street Sewer is constructed of 18 inch cast iron pipe

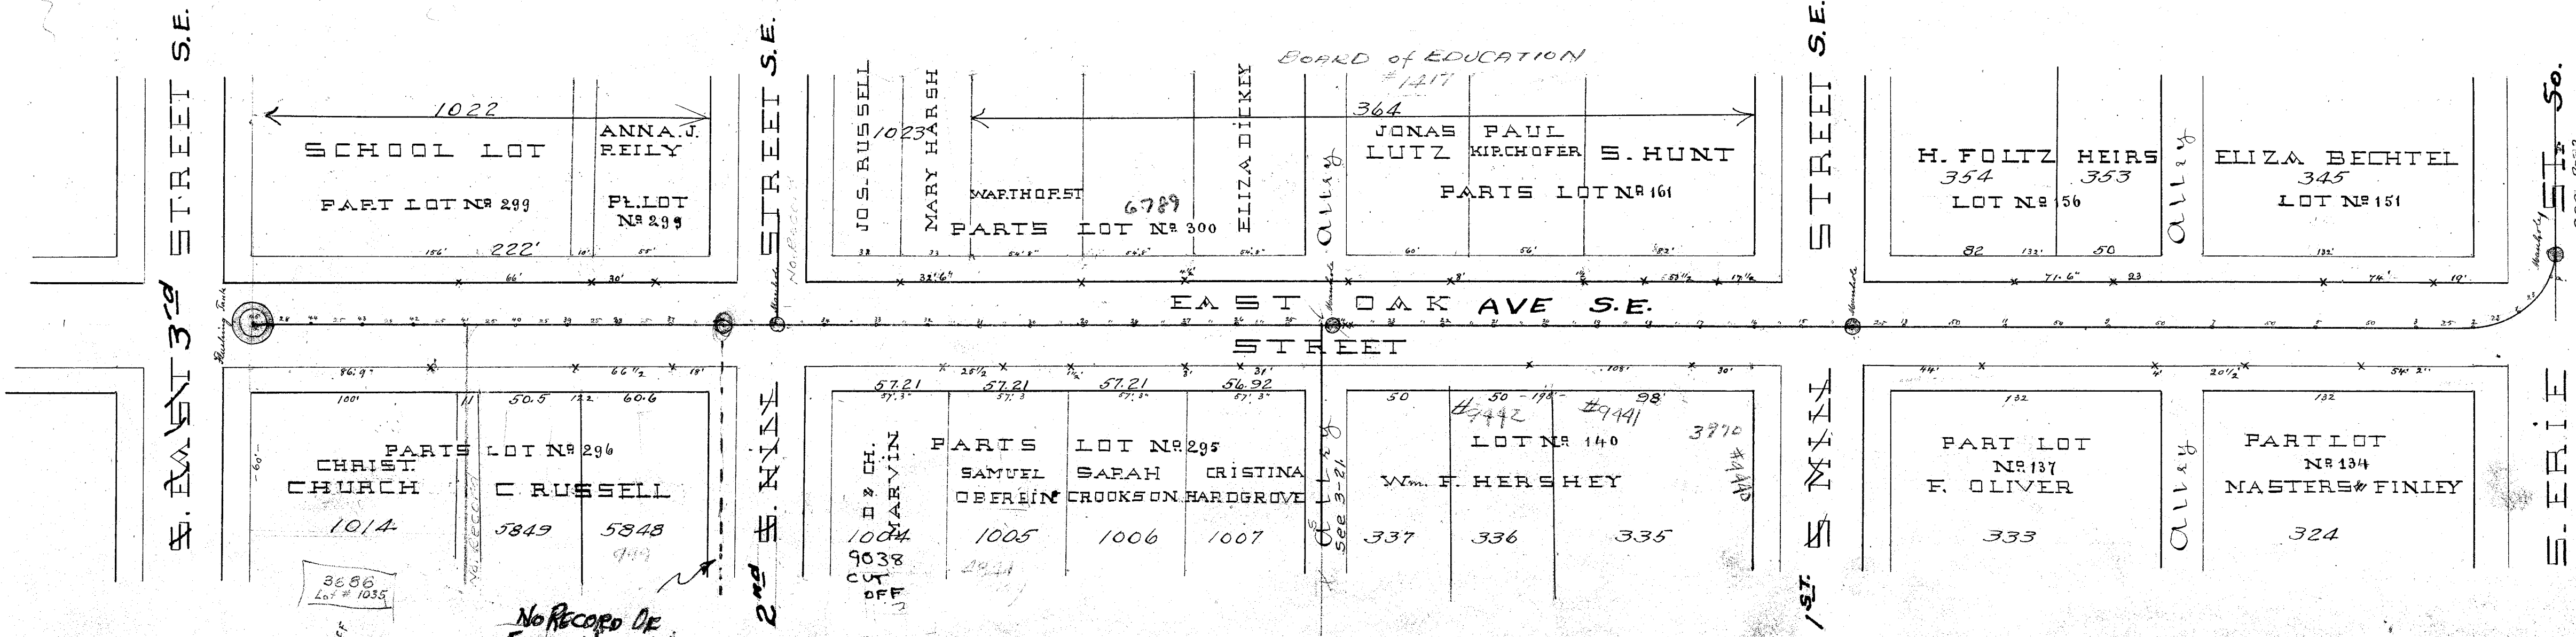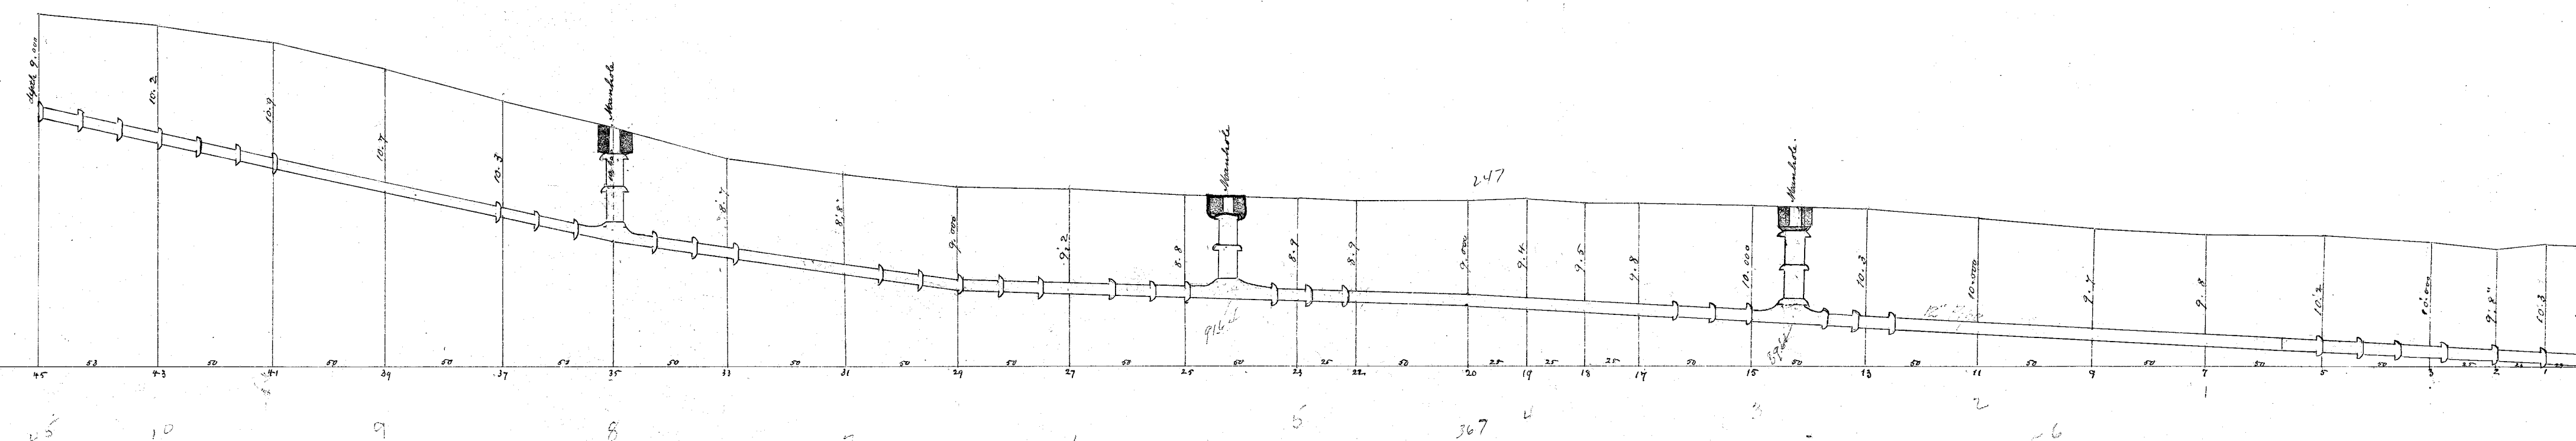

NO RECORD OF
 SANIT. UNDER WALK
 GOES TO HOUSE
 No 246 - 2ND ST. S.E.
 LOT 5845
 INFO. GIVEN BY
 DISPOSAL PLANT
 3-6-84

RED LOT NOS 1928
 Green NOS Sewer Permits

See 1753