
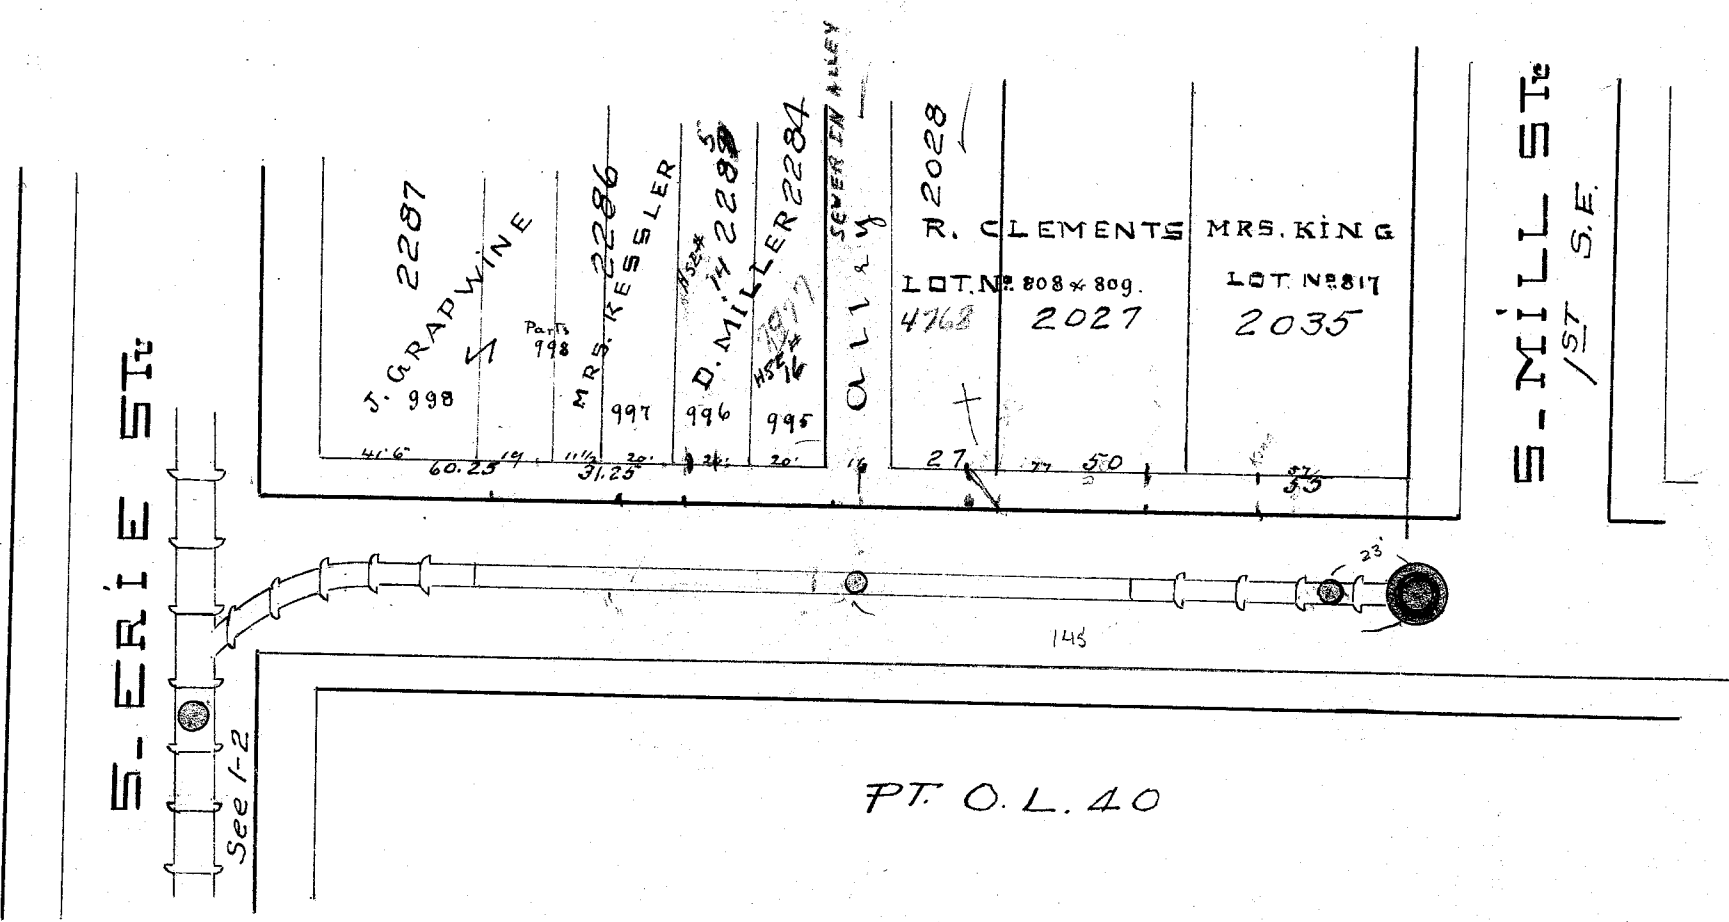


39.8
47.6
117.6
24

NOTES OF THE LOCATIONS OF HOUSE CONNECTIONS North Side of Street

Mrs. King Connection is 39' 8" west from the South West Corner of Mill Street -
 R. Clements 1st Connection is 30' 2" distant from King Connection
 R. Clements 2nd " " 47' 6" " " Clements 1st Connection
 David Miller 1st " " 27' 6" " " Clements 2nd Connection
 Miller 2nd " " 36' 6" " " from the South West Corner of Alley
 Mrs. Kessler Connection " 16' 2" " " from Miller 2nd Connection
 Mrs. Walter " " 32' 7" " " west from Mrs. Kessler Connection

PENN AVE SE PLAN & PROFILE of RAILROAD STREET SEWER BETWEEN MILL & ERIE ST IN SEWER DIST. No 3

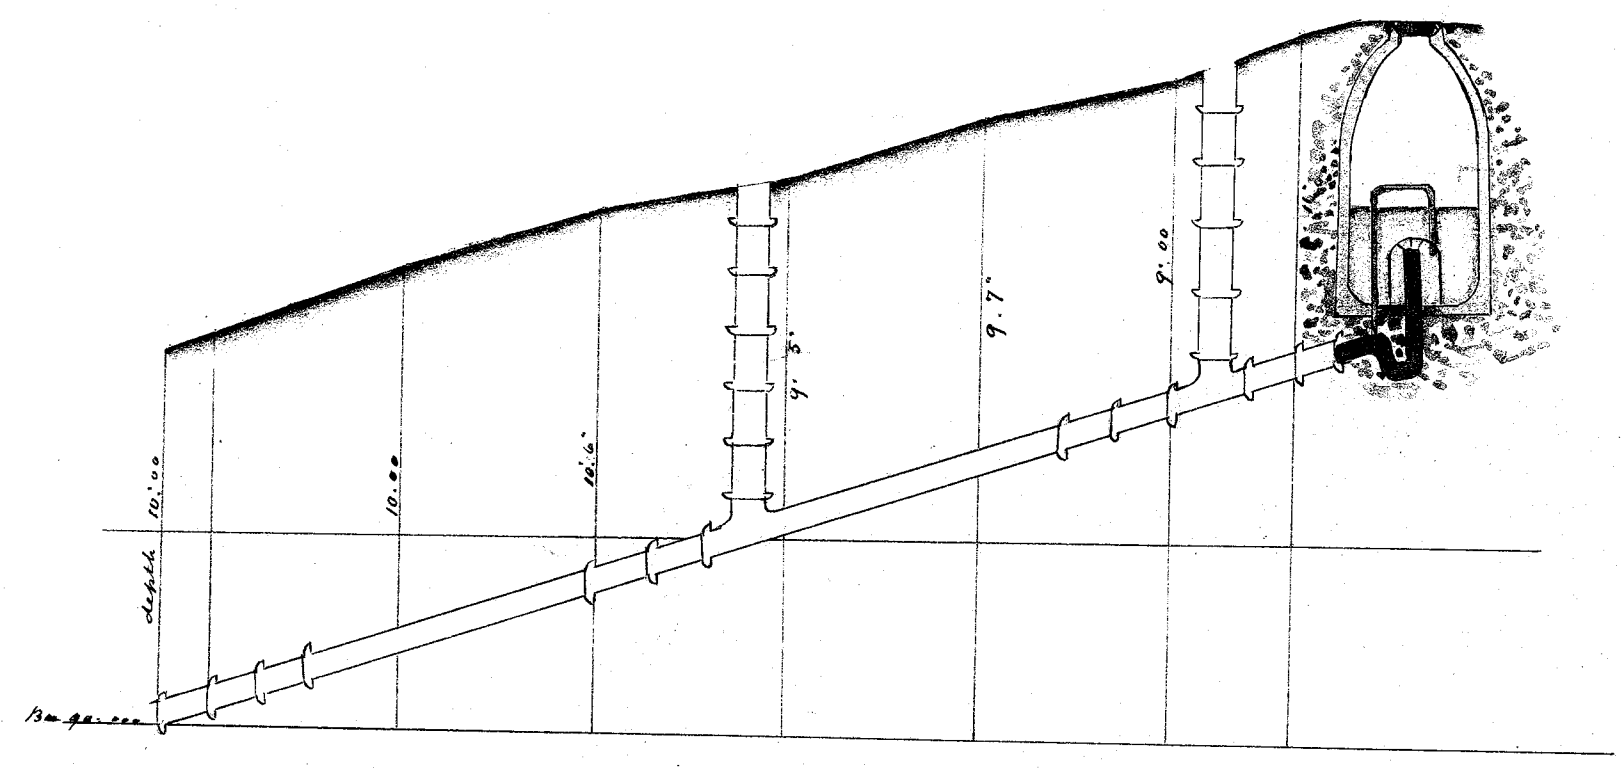

Scale 30' to 1" Hor. 5' to 1" Vert.
 D. A. Miller, Eng. Surveyor
 January 1893



PLAN & PROFILE of the EXTENSION of PROSPECT STREET SEWER BETWEEN THE FLUSHING TANK & SPRING ALLEY IN SEWER DIST. No ONE

NOTES OF THE LOCATION OF HOUSE CONNECTIONS EAST SIDE WEST SIDE

R. K. Folger Connection is 20 feet north from his south line & deep at curb
 R. K. Folger 2nd Connection 6 1/2 feet north from his north line at distance
 Mrs. Brown Connection 11 1/2 feet North of the south corner of lot
 Gates Connection at end of sewer.

E. B. Lightly Connection is 42 feet North of
 E. B. Lightly 2nd Connection 7 1/2 feet deep at curb line
 Flimberger Connection 3 feet South of lot
 Line 6 1/2 feet deep at curb line
 Frank Christeter Connection 2 feet South
 South Line between both Rows 9 feet
 Curblin -

LA TERAL CONNECTION in middle line of Chestnut Street brought up to the East Line

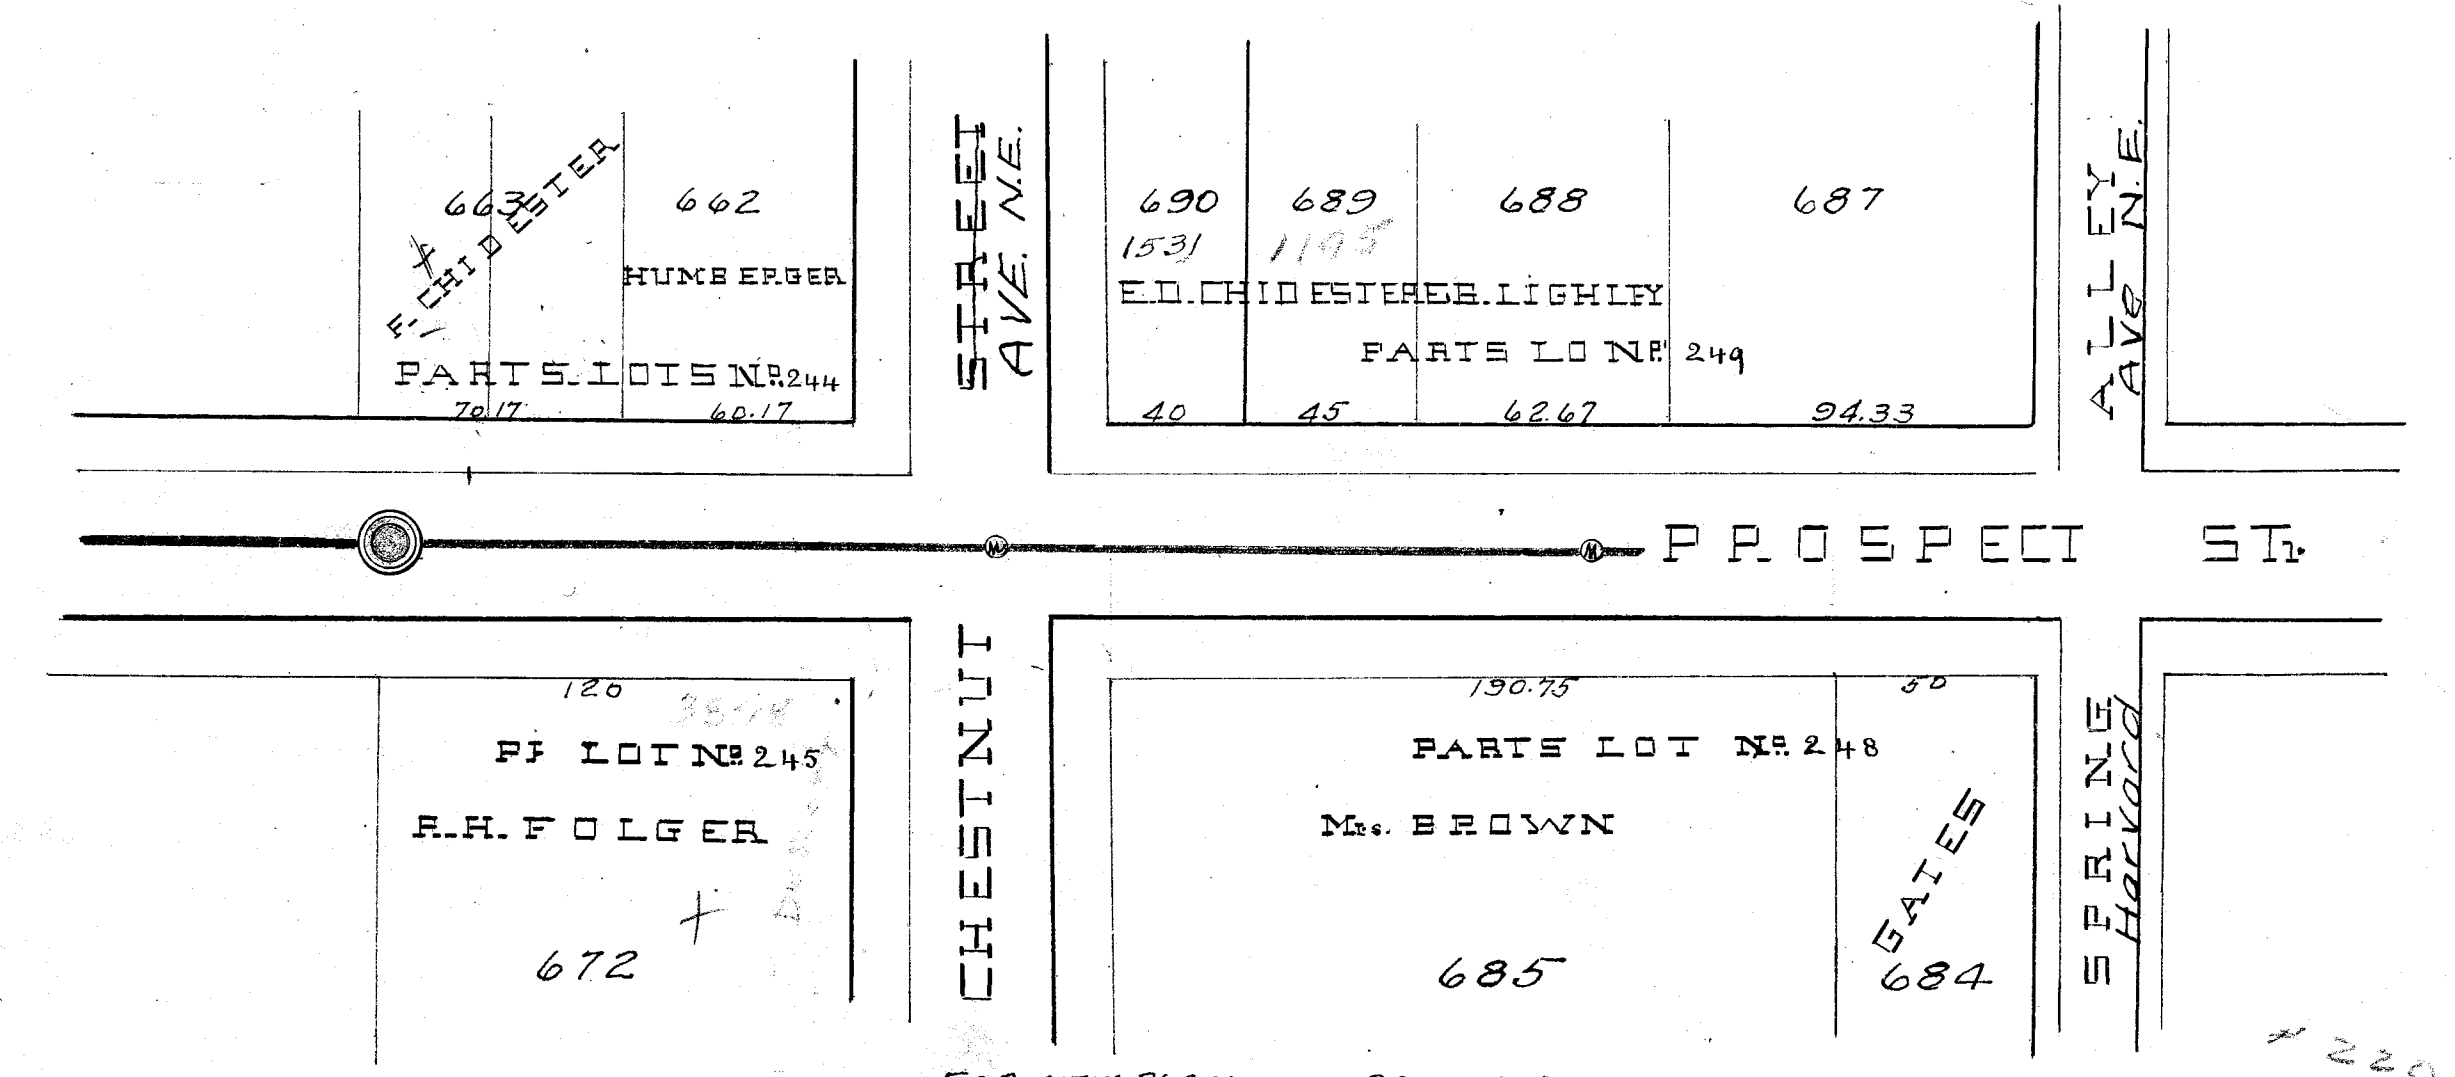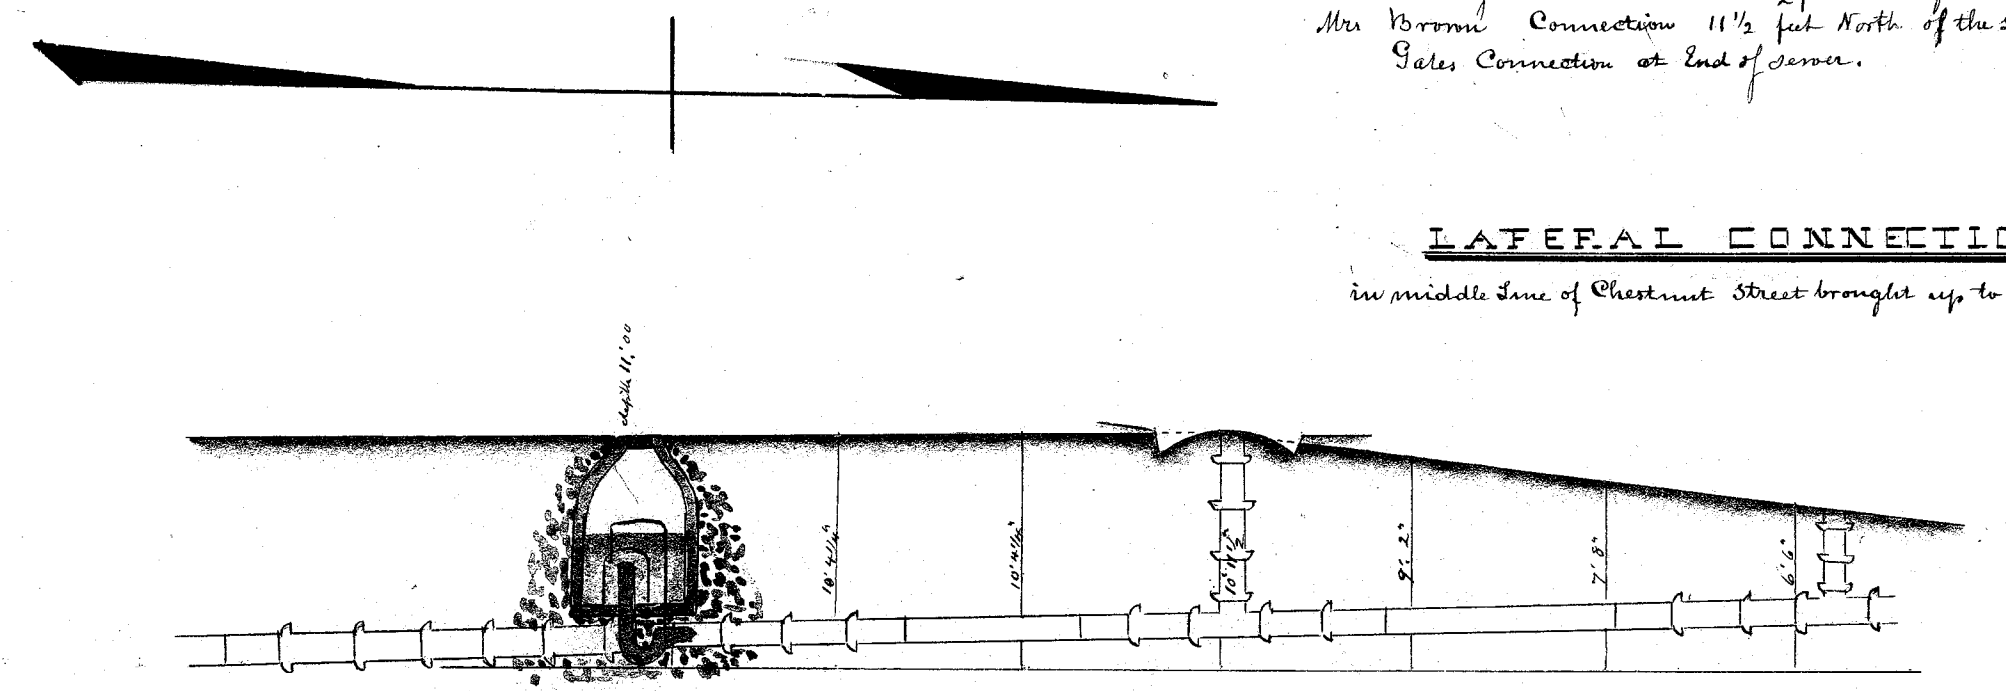

Scale Hor 50' to 1" Vert 10' to 1"
 D. A. Miller, Eng. Surveyor
 January 1893

FOR NEW PLAN and PROFILE SEE SR. 11-20