



DESCRIPTION OF THE LATERAL SEWER ON S. ERIE ST. FROM CHESTER TO DWIGHT ST.

Manholes (2) as designated on Profile & Plan
Lateral Connection One 12 inch Caliber facing East on Edwin Street
There are eight 6" Y House Connections on the west side on S. Erie St.
and 10.. 6" inch Y House connections on the East side of S. Erie St.
starting for the West side Connections opposite the South Line of Chester Street
and the Connection for the East side one foot North of the South Line of said Chester St.
all House and Lateral Connections are in cloud and marked with a Little Circle and a red cross
The Connections on Lots Nos 1022, 1023, 1024, & 1025 to be connecting for measuring
from the South west Corner of Edwin Street which is also the S. West Corner of Lot
No. 1022. all distances between Connections given on Plan, as here represented.

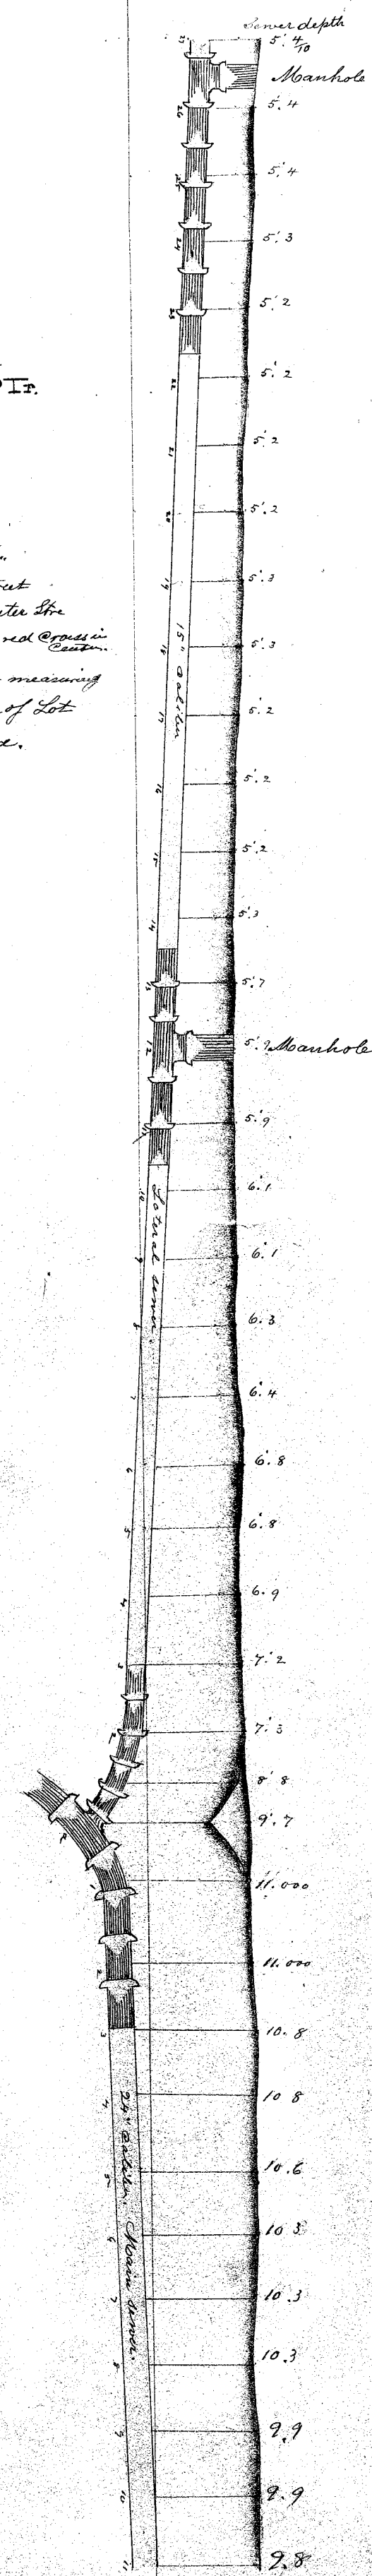

PROFILE OF LATERAL SEWER ON SOUTH ERIE STREET BETWEEN CHESTER & DWIGHT STREET

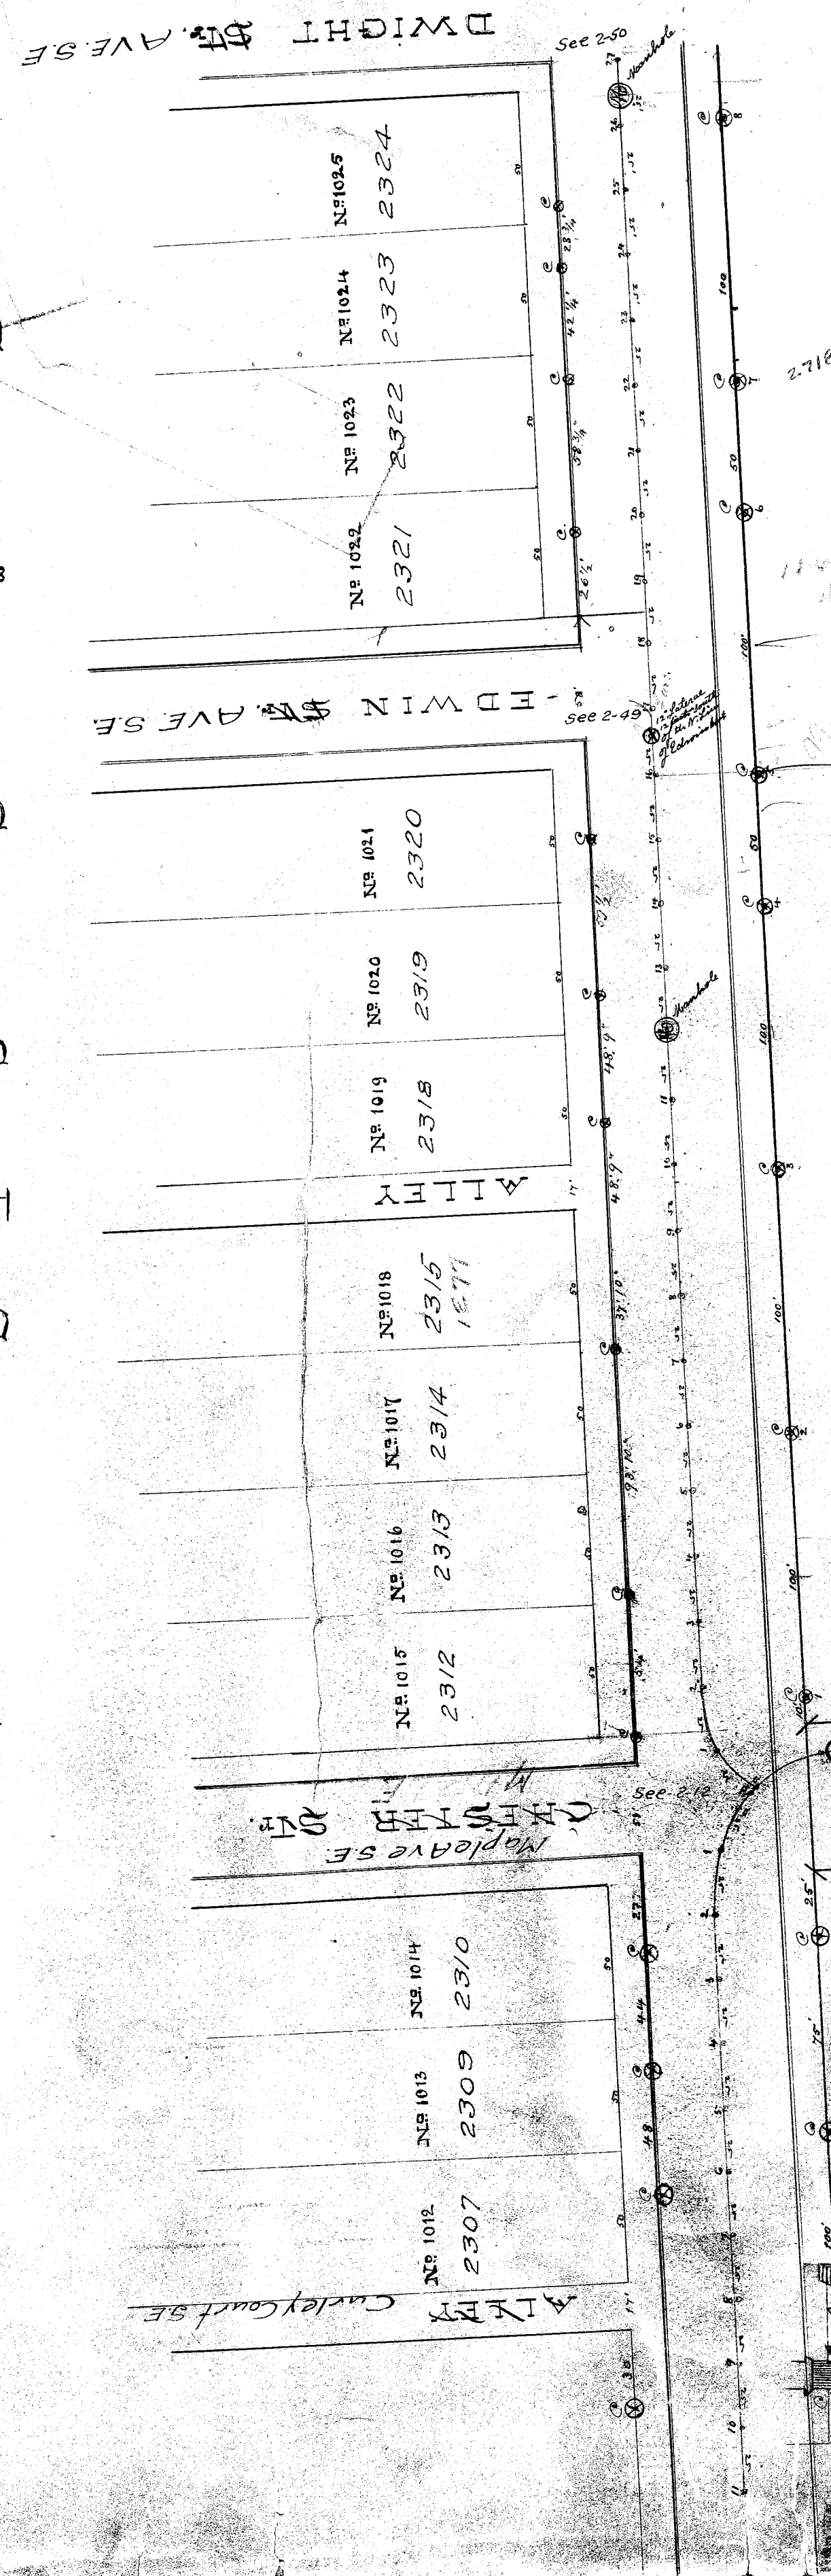

DESCRIPTION OF THE TRUNK SEWER

Said Trunk Sewer is constructed of 24 inch caliber sewer pipe and extends from the outlet on the River to the middle Line of South Erie Street, where junctions are formed for the extension of a Main Sewer of 24 inch pipe and two lateral junctions one to extend south on South Erie Street and one facing Eastwardly towards Chester Street.
Lateral sewer laid on South Erie southwardly is 15 inch Caliber pipe, said Connection is 34 feet eastwardly from the middle of Manhole depth 9 1/2 feet.
Lateral Connection for Chester Street eastwards 49 feet from middle of Manhole 12 inch Caliber Connection depth 9 1/2 feet.
The depth of sewer are marked on Profile below.

Connected to Main
Trunk Sewer at this
Point see plan
Sheet No Page 48

Abandoned to River

PLAN & PROFILE OF TRUNK SEWER IN SEWER DIST. No. 3 BETWEEN THE RIVER and WEST SIDE of S. ERIE ST.

