


$$\begin{array}{r} 287 \\ 206 \\ 186 \\ \hline 65.1 \end{array}$$

NORTH SIDE

SOUTH SIDE

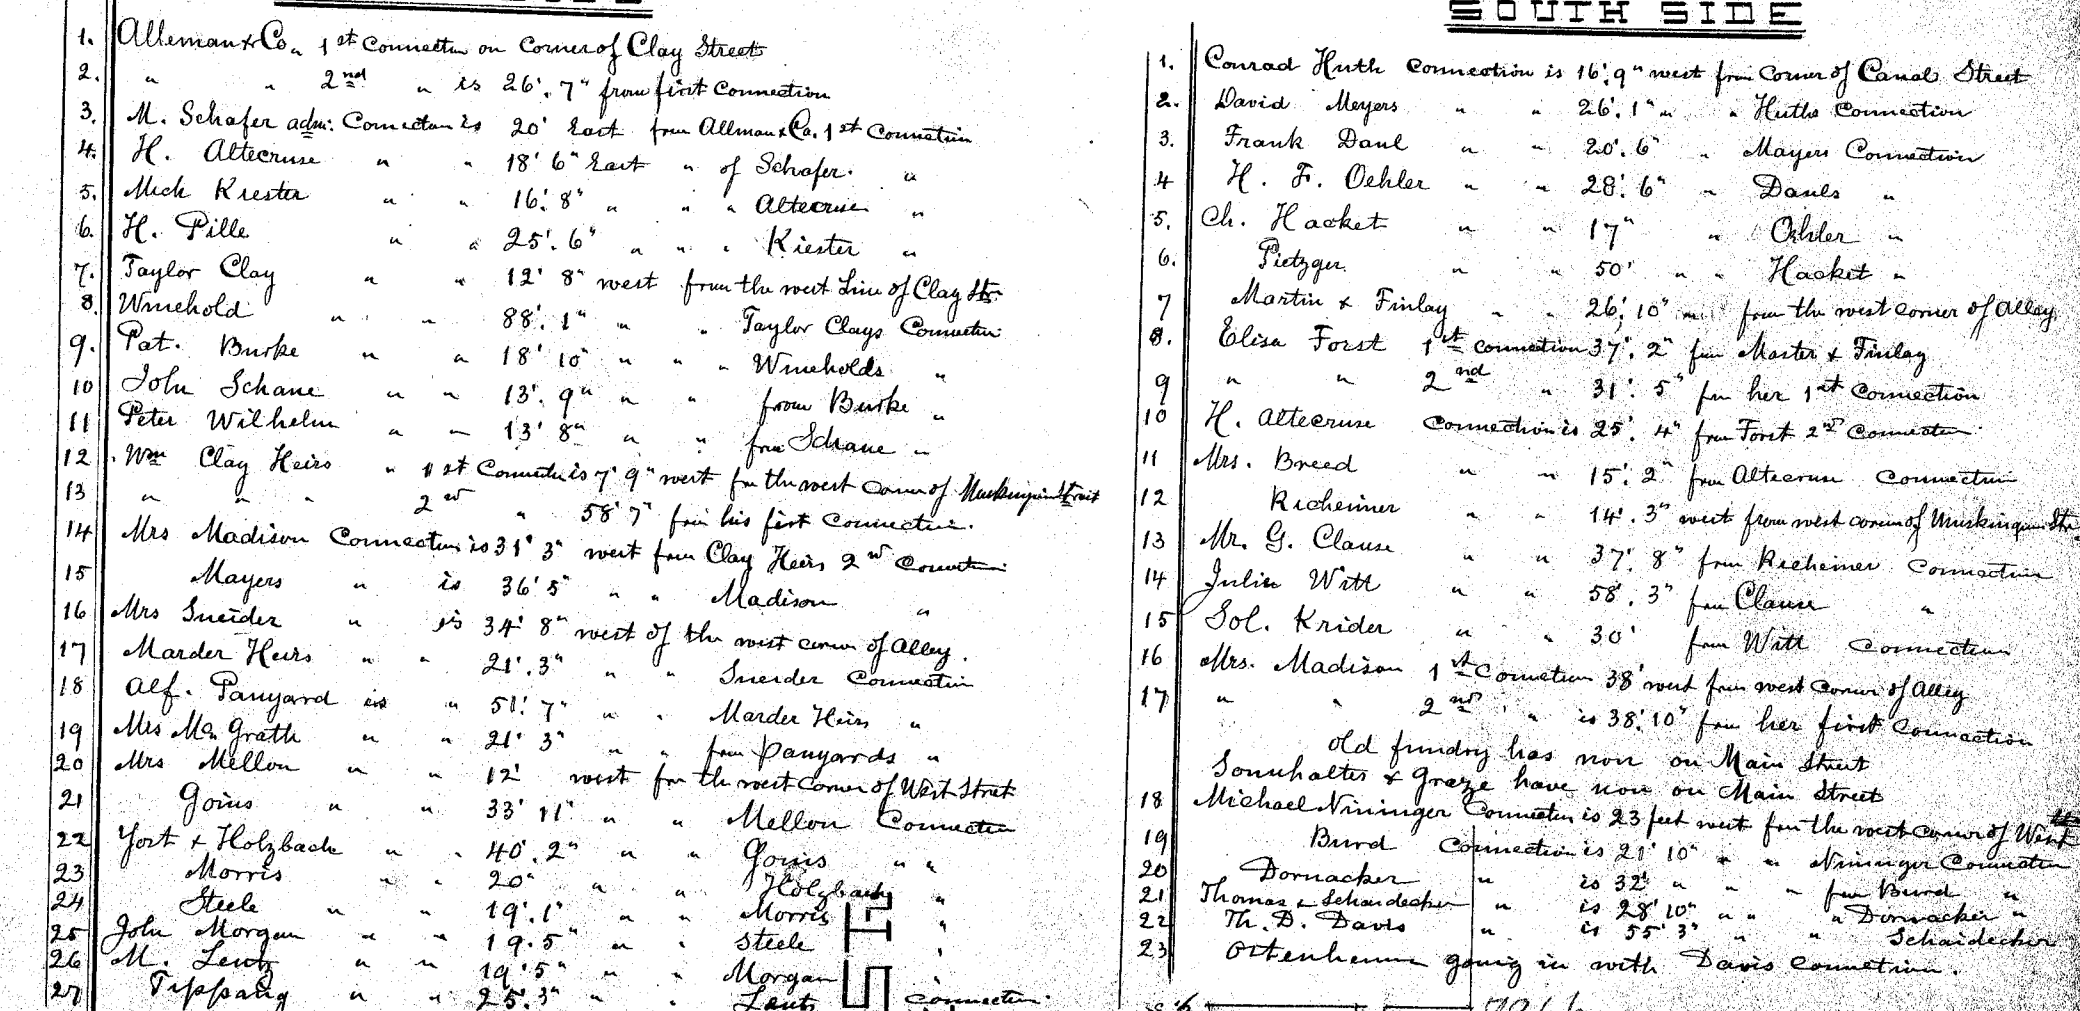

SEWER PROFILE OF S-WEST ST.
FROM CHARLES TO WEST MAIN
IN SEWER DIST. NO. ONE

