
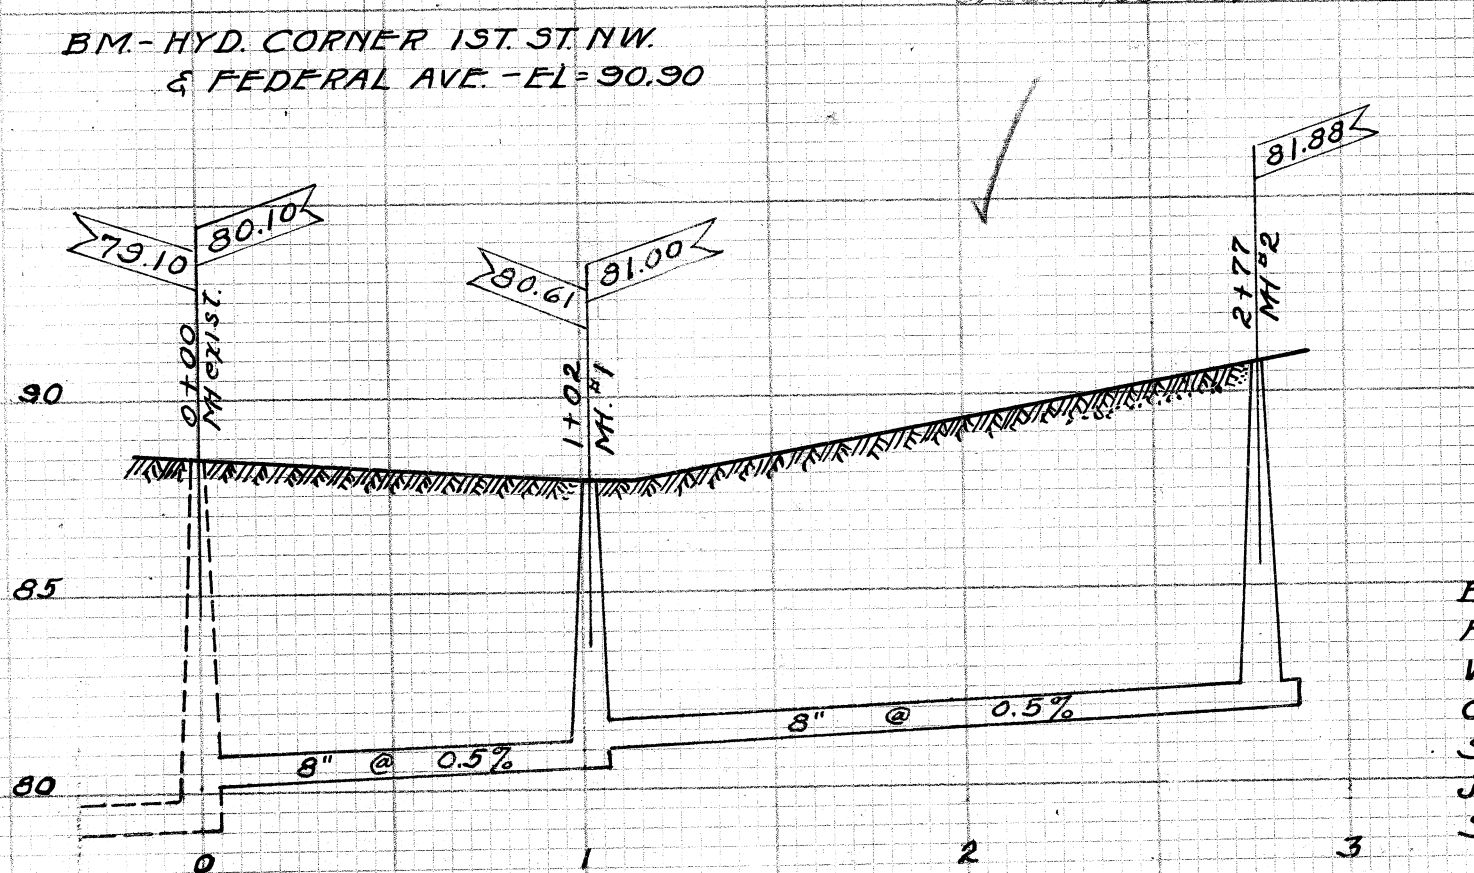


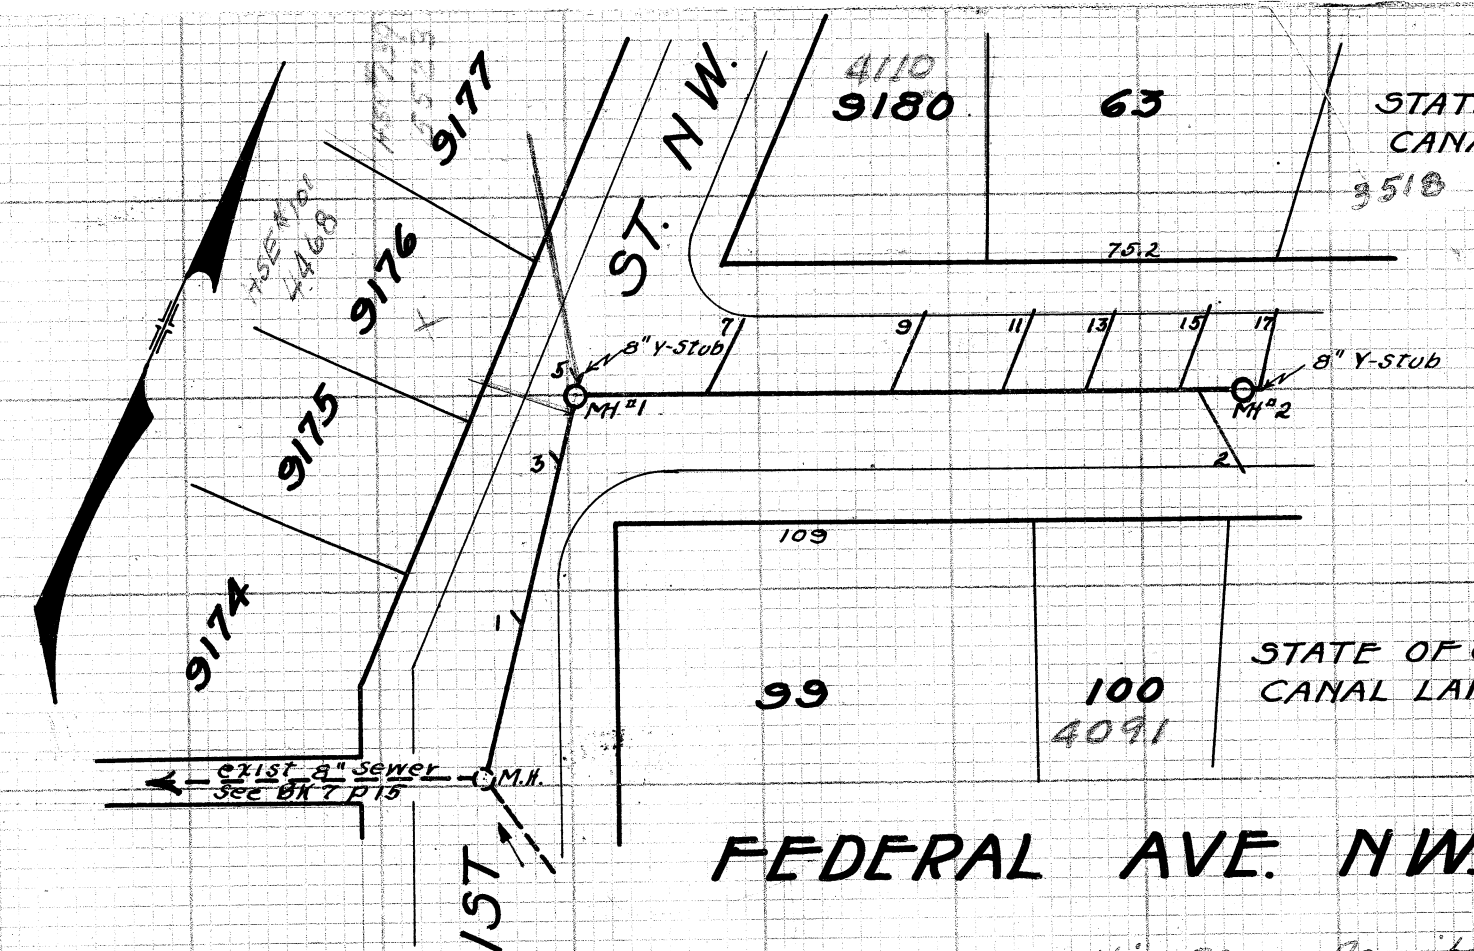


LATERAL RECORD

LAT	LOT NO	SIDE	DEPTH	X	STATION	REMARKS
FROM	EXISTING	SEWER				IN MARKET HOUSE ALLEY NORTHERLY
M.H. #1	9175	W			0 + 00	ON 1ST ST. NW
3	9176	W			0 + 43	BLIND WYE
M.H. #2	9177	W	7.0		0 + 83	"
5	9177 (?)	W			1 + 02	1ST ST. NW & FEDERAL AVE. NW
FROM	M.H. #1	EAST				ON FEDERAL AVE. NW
7	9180	N	7.0	18	1 + 02	"
9	9180	N	7.5	21	1 + 46	"
11	63	N	7.5	20	1 + 94	"
13	63	N	7.5	20	2 + 22	"
15	63	N	8	20	2 + 43	"
2	State of Ohio	S	8	22	2 + 68	"
M.H. #2	17	N	7.5	21	2 + 76	OHIO CANAL LAND
17	State of Ohio	N	9.1	21	2 + 77	Y-BRANCH EAST -
			8	20	2 + 86	OHIO CANAL LAND

FEDERAL AVE. N.W.

FROM 1ST ST. N.W. TO OHIO CANAL
 BUILT IN 1930 BY J. WITTMAN - SUBCONTRACTOR
 FOR A.F. WENDLING CO. BUILT IN CONNECTION
 WITH PAVING OF FEDERAL AVE. N.W.
 C.E. RICE - CITY ENGR. PRELIM. N.B. 97 P1
 SAM JONES - CONST. ENGR. CONST. N.B. 96 - P66
 J. EHMER - INSPECTOR FINAL N.B. 94 P78
 SCALE - 1" = 5' VER. 1" = 50' HOR. INSP. RECORD 166
 PLOTTED AUG. 26, 1930 BY E.G. POCOCK.

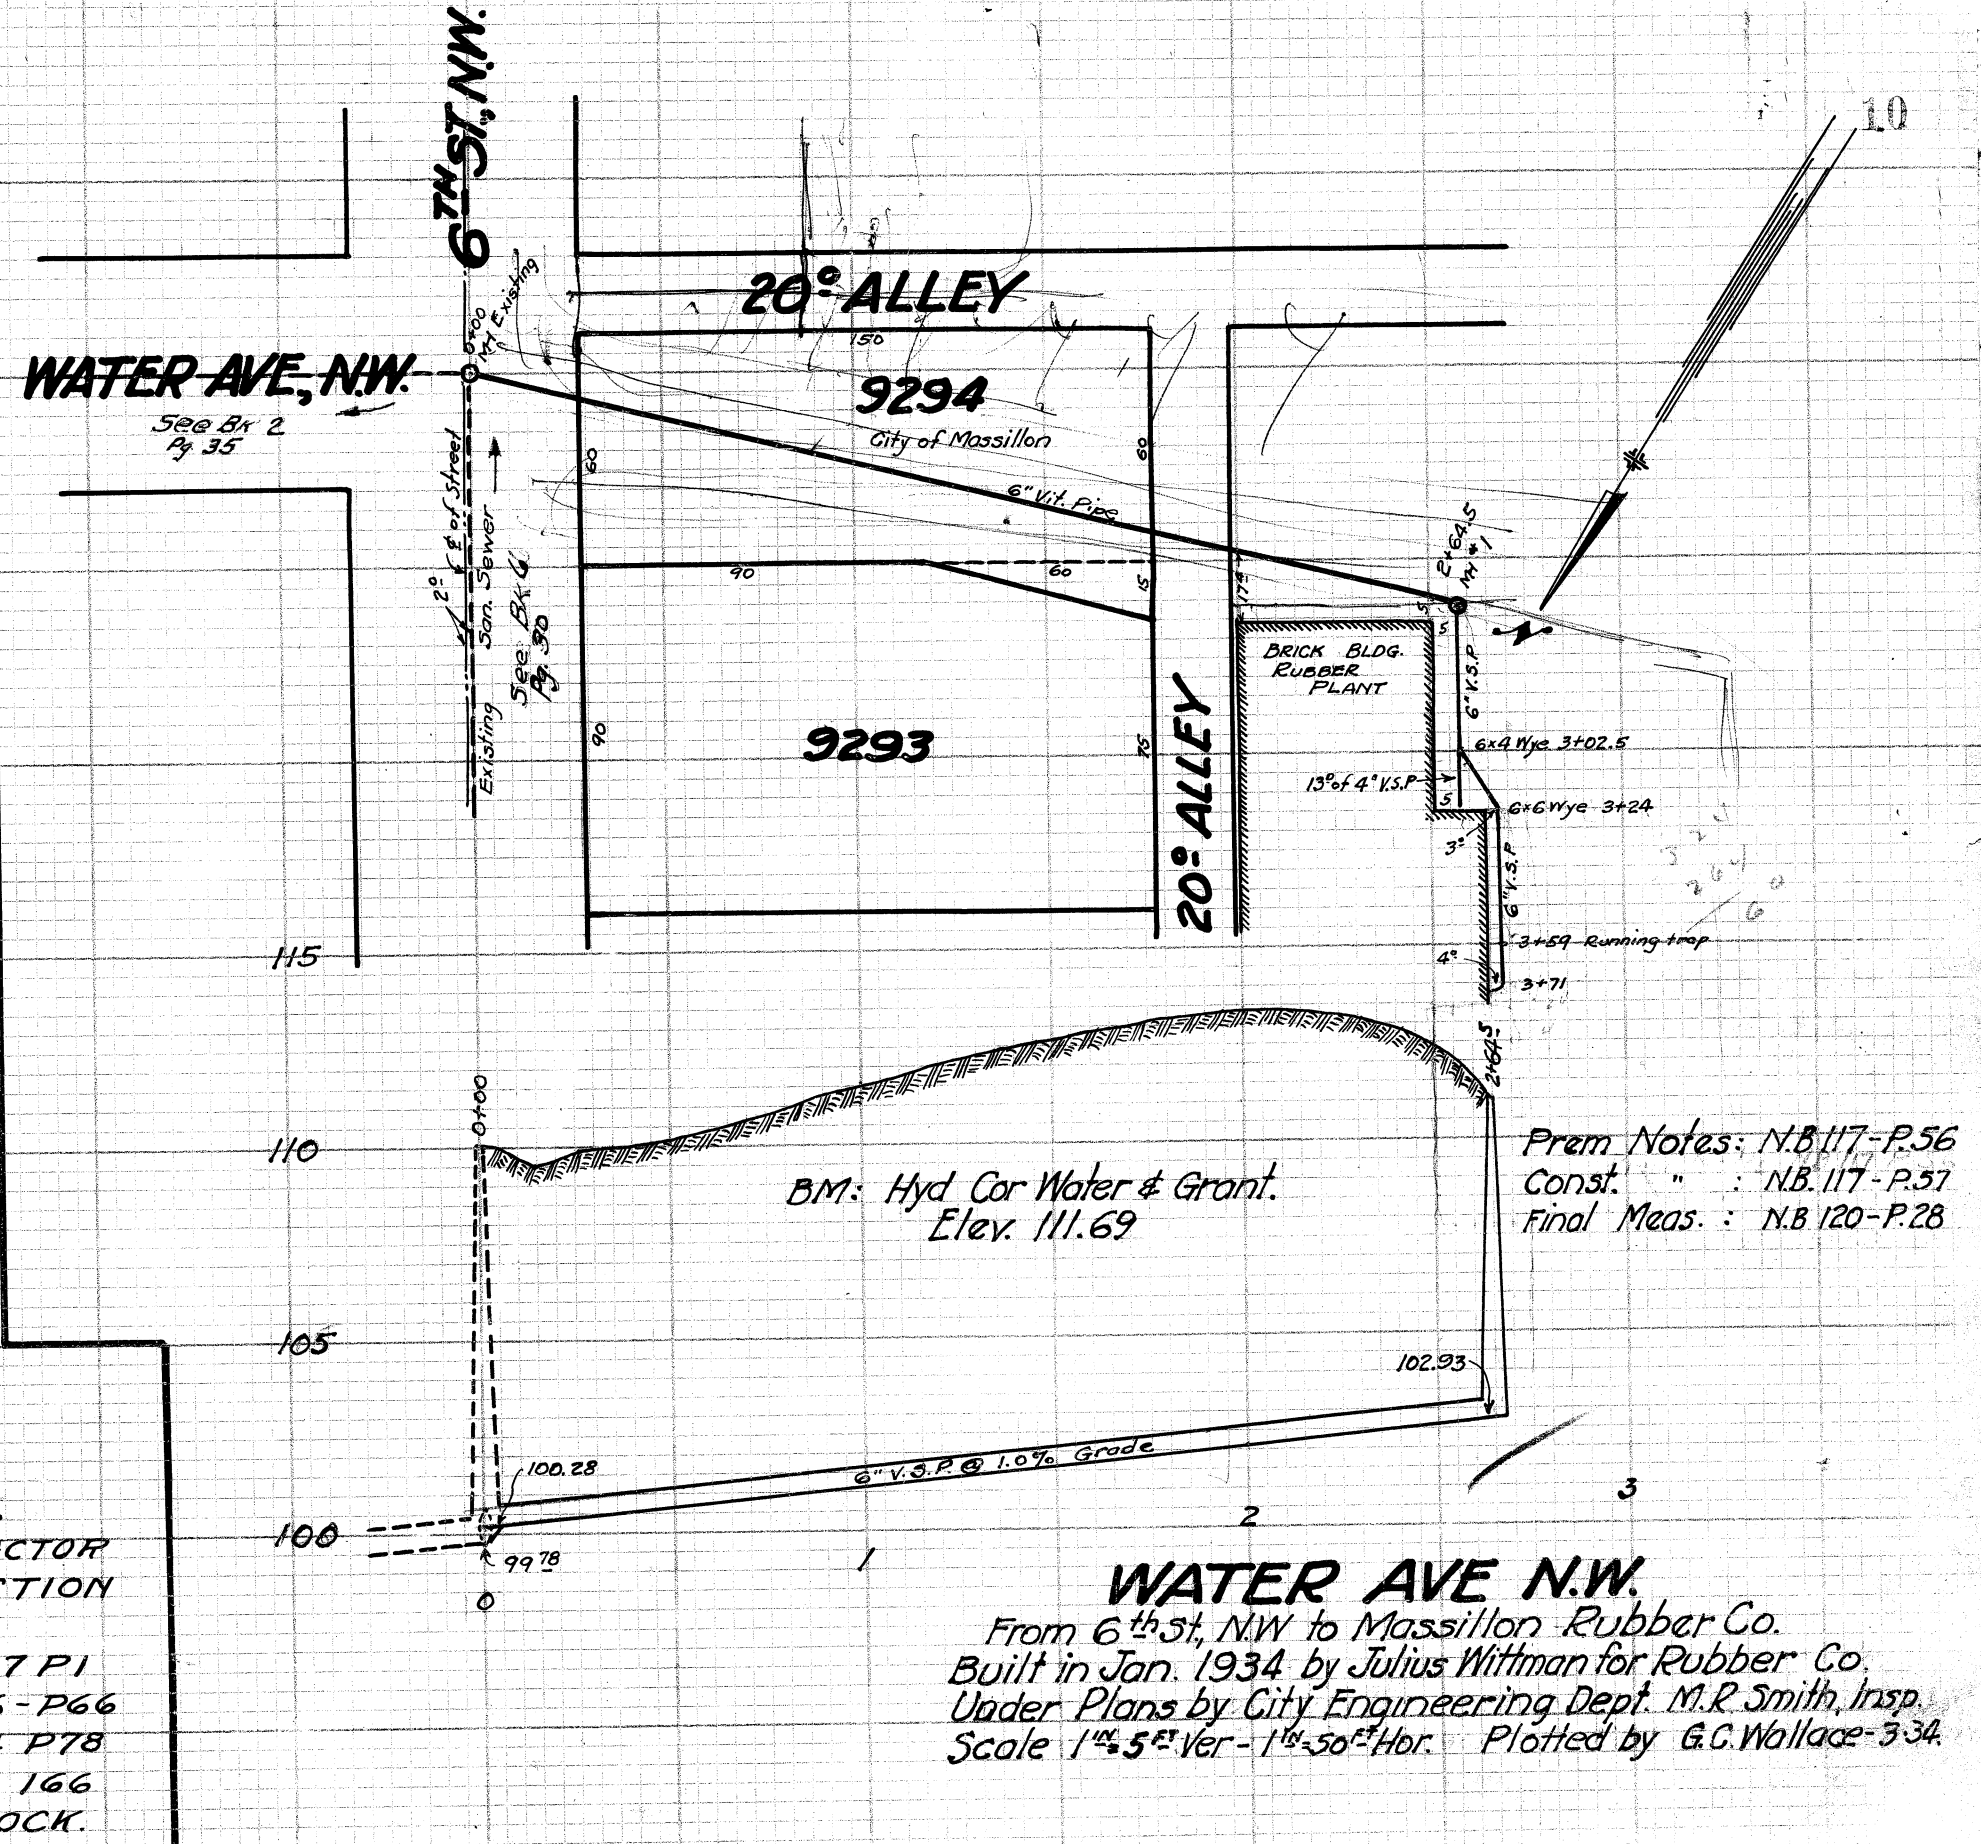

WATER AVE. N.W.
 From 6th St. NW to Massillon Rubber Co.
 Built in Jan. 1934 by Julius Wittman for Rubber Co.
 Under Plans by City Engineering Dept. M.R. Smith, Insp.
 Scale 1" = 5' Ver. - 1" = 50' Hor. Plotted by G.C. Wallace - 3-34.