



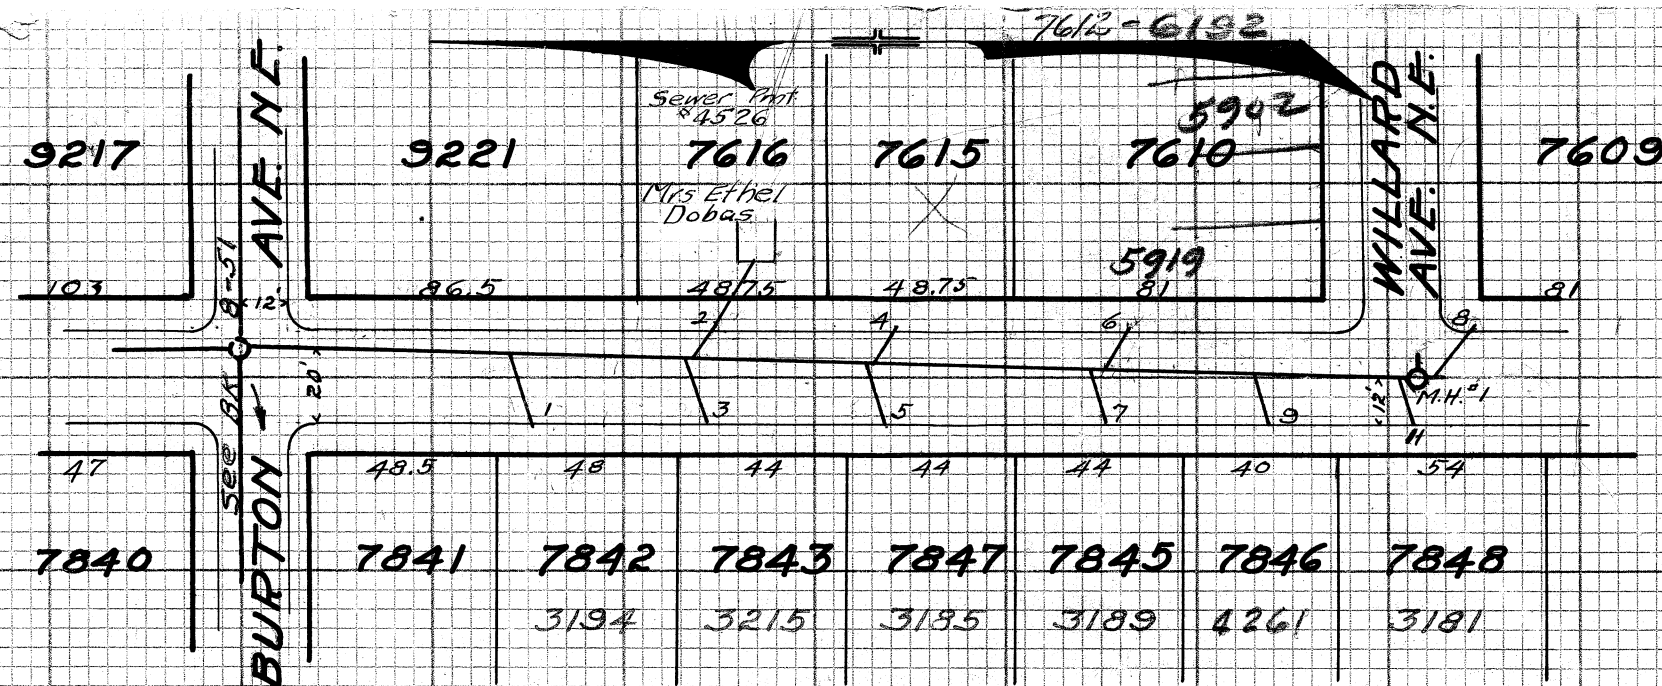

ERIE ST. NORTH

BM-CONC STEP AT "13"
BURTON AVE. N.E.-FL=94.36

Green Nos=sewer Permits

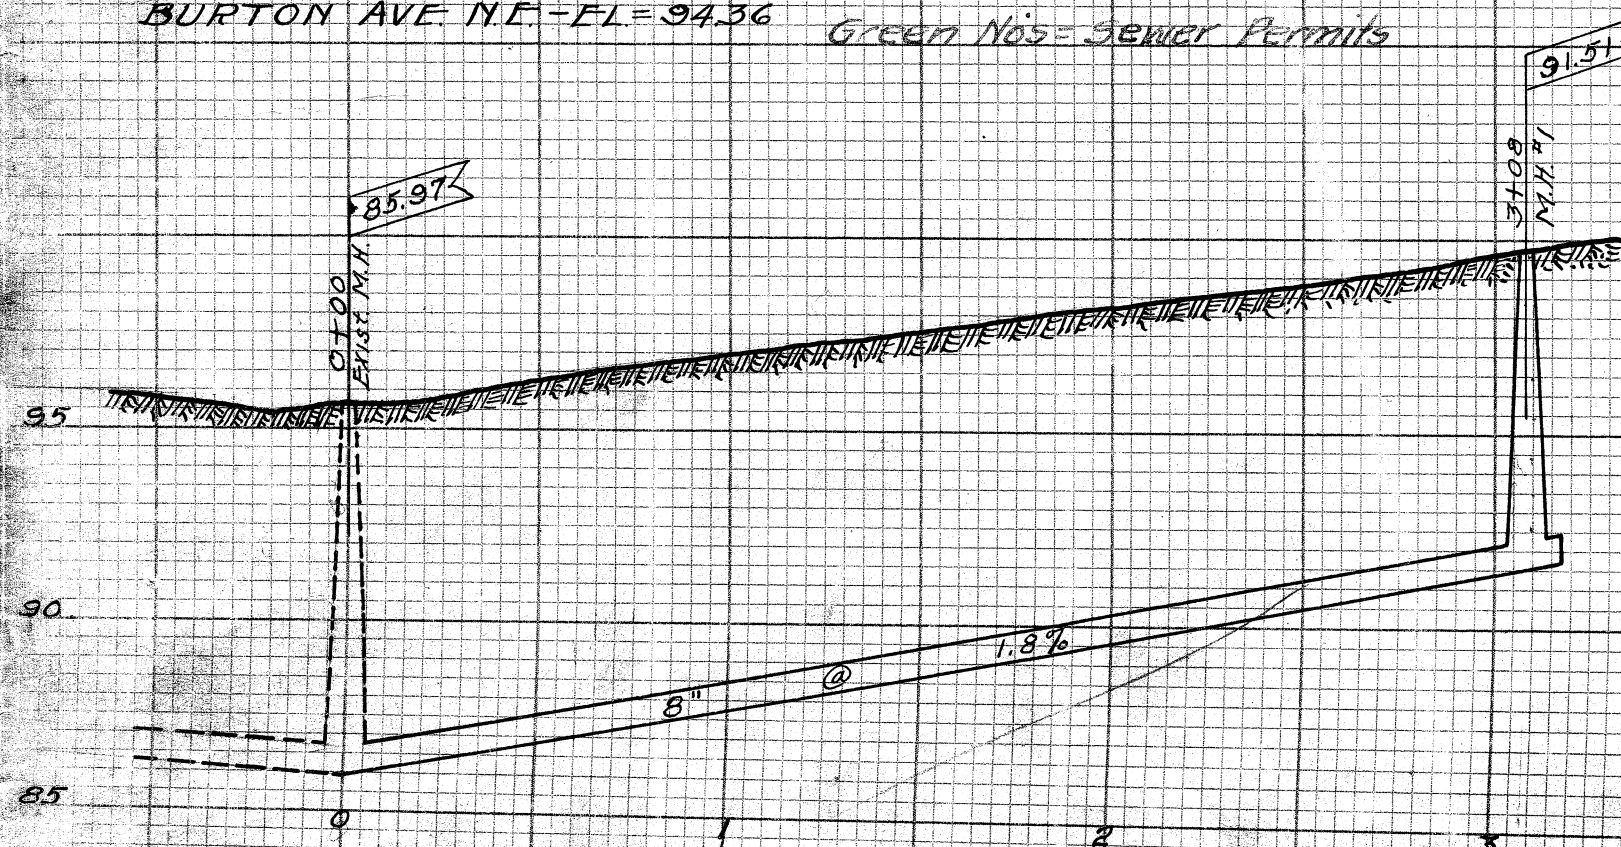


LAT	LOT NO	SIDE	DEPTH	X	STATION	REMARKS
FROM	BURTON AVE	W	7	18	0 + 00	BURTON AVE & ERIE ST
EXISTING	7842	W	7	16	0 + 76	
1	7843	W	6.5	9	1 + 22	
3	7616	W	7	16	1 + 24	
2	7847	W	6.5	9	1 + 69	
5	7615	W	7	14	1 + 71	
4	7845	W	7	10	2 + 26	
7	7610	W	7	13	2 + 32	
6	7846	W	7	12	2 + 69	
0	7848	W	7	12	3 + 07	
11	7609	W	8.2	14	3 + 08	STUB E. & SOUTH-WILLARD AVE.
M.H. #1			6.5		3 + 23	

708
8.52
7.6

LINCOLN WAY N.W.

LINCOLN WAY N.W.

LATERAL FROM WOOSTER TRUNK TO LOT "O.L.127"
BUILT IN 1930 BY CITY OF MASSILLON AS FULL PAYMENT
TO M. BREDIGER FOR WOOSTER TRUNK R/W THRU LOT O.L.127
J. WITTMAN-CONTR. CONST. NB. 98 P.43
C. F. RICE-CITY ENGR. FINAL NB. 99 P.39
SAM JONES-CONST. ENGR. J. EHMER-INSPECTOR
SCALE 1"=5' VER. 1"=50' HOR.
PLOTTED 11-11-30 BY F.G. POCOCK

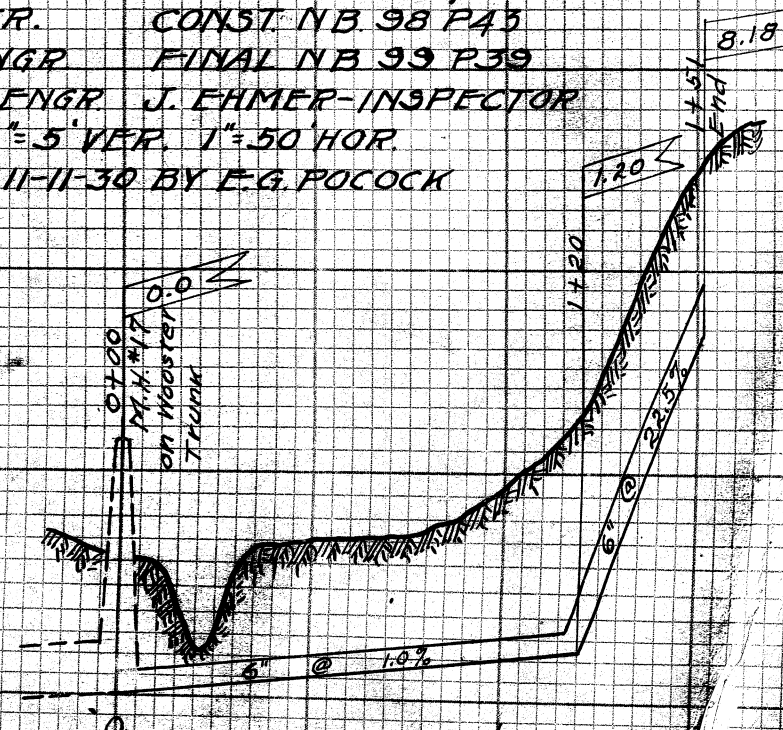

BM-STUB IN M.H.
FL=0.00

ERIE ST. NORTH

FROM BURTON AVE. N.E. TO WILLARD AVE. N.E.

BUILT IN 1929

BY JULIUS WITTMAN

C. F. RICE-CITY ENGR

PRELIM. NB. 74 P.72

SAM JONES-CONST. ENGR

CONSTR. NB. 85-P.67

JOHN EHMER-INSPECTOR

FINAL N.B. 86 P.59

SCALE 1"=5' VER. 1"=50' HOR.

INSPECTORS RECORD 155

PLOTTED NOV. 10, 1930 BY F.G. POCOCK