



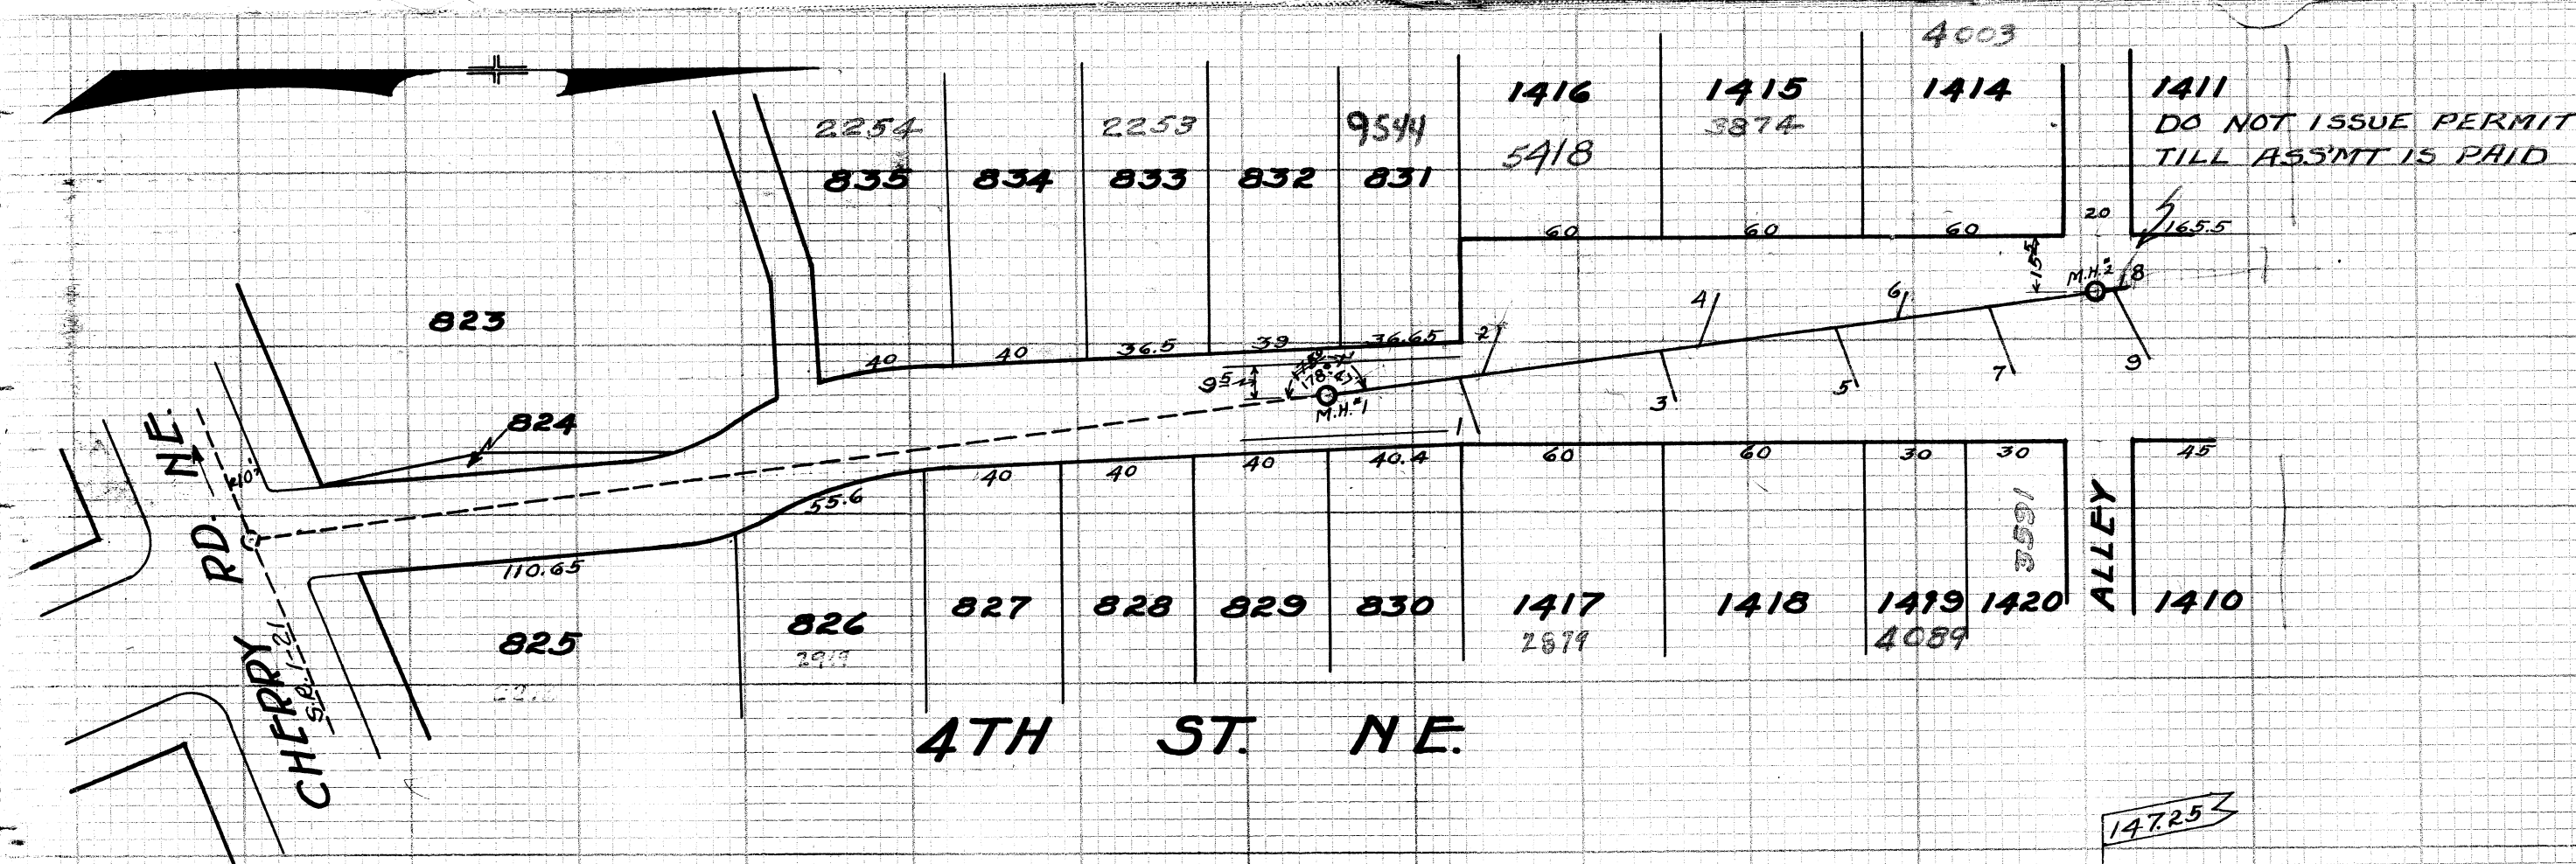

LATERAL RECORD

LAT.	LOT NO	SIDE	DEPTH	X	STATION	REMARKS
M.H. - EXISTING					0 + 00	CHERRY RD. NE.
M.H. #1			6		3 + 24	END OF EXISTING SEWER
1	1417	E	7	16	3 + 70	
2	1416	W	?	13	+ 77	
3	1418	E	8	14	4 + 29	
4	1415	W	?	14	+ 42	
5	1419	E	8	17	+ 83	
6	1414	W	8	7	+ 99	
7	1420	E	8	20	5 + 30	
M.H. #2			8.1		5 + 55	
8	1411	W	8	2	5 + 64	DO NOT ISSUE PERMIT TILL
9	1410	E	8	22	+ 71	ASS'MT IS PAID

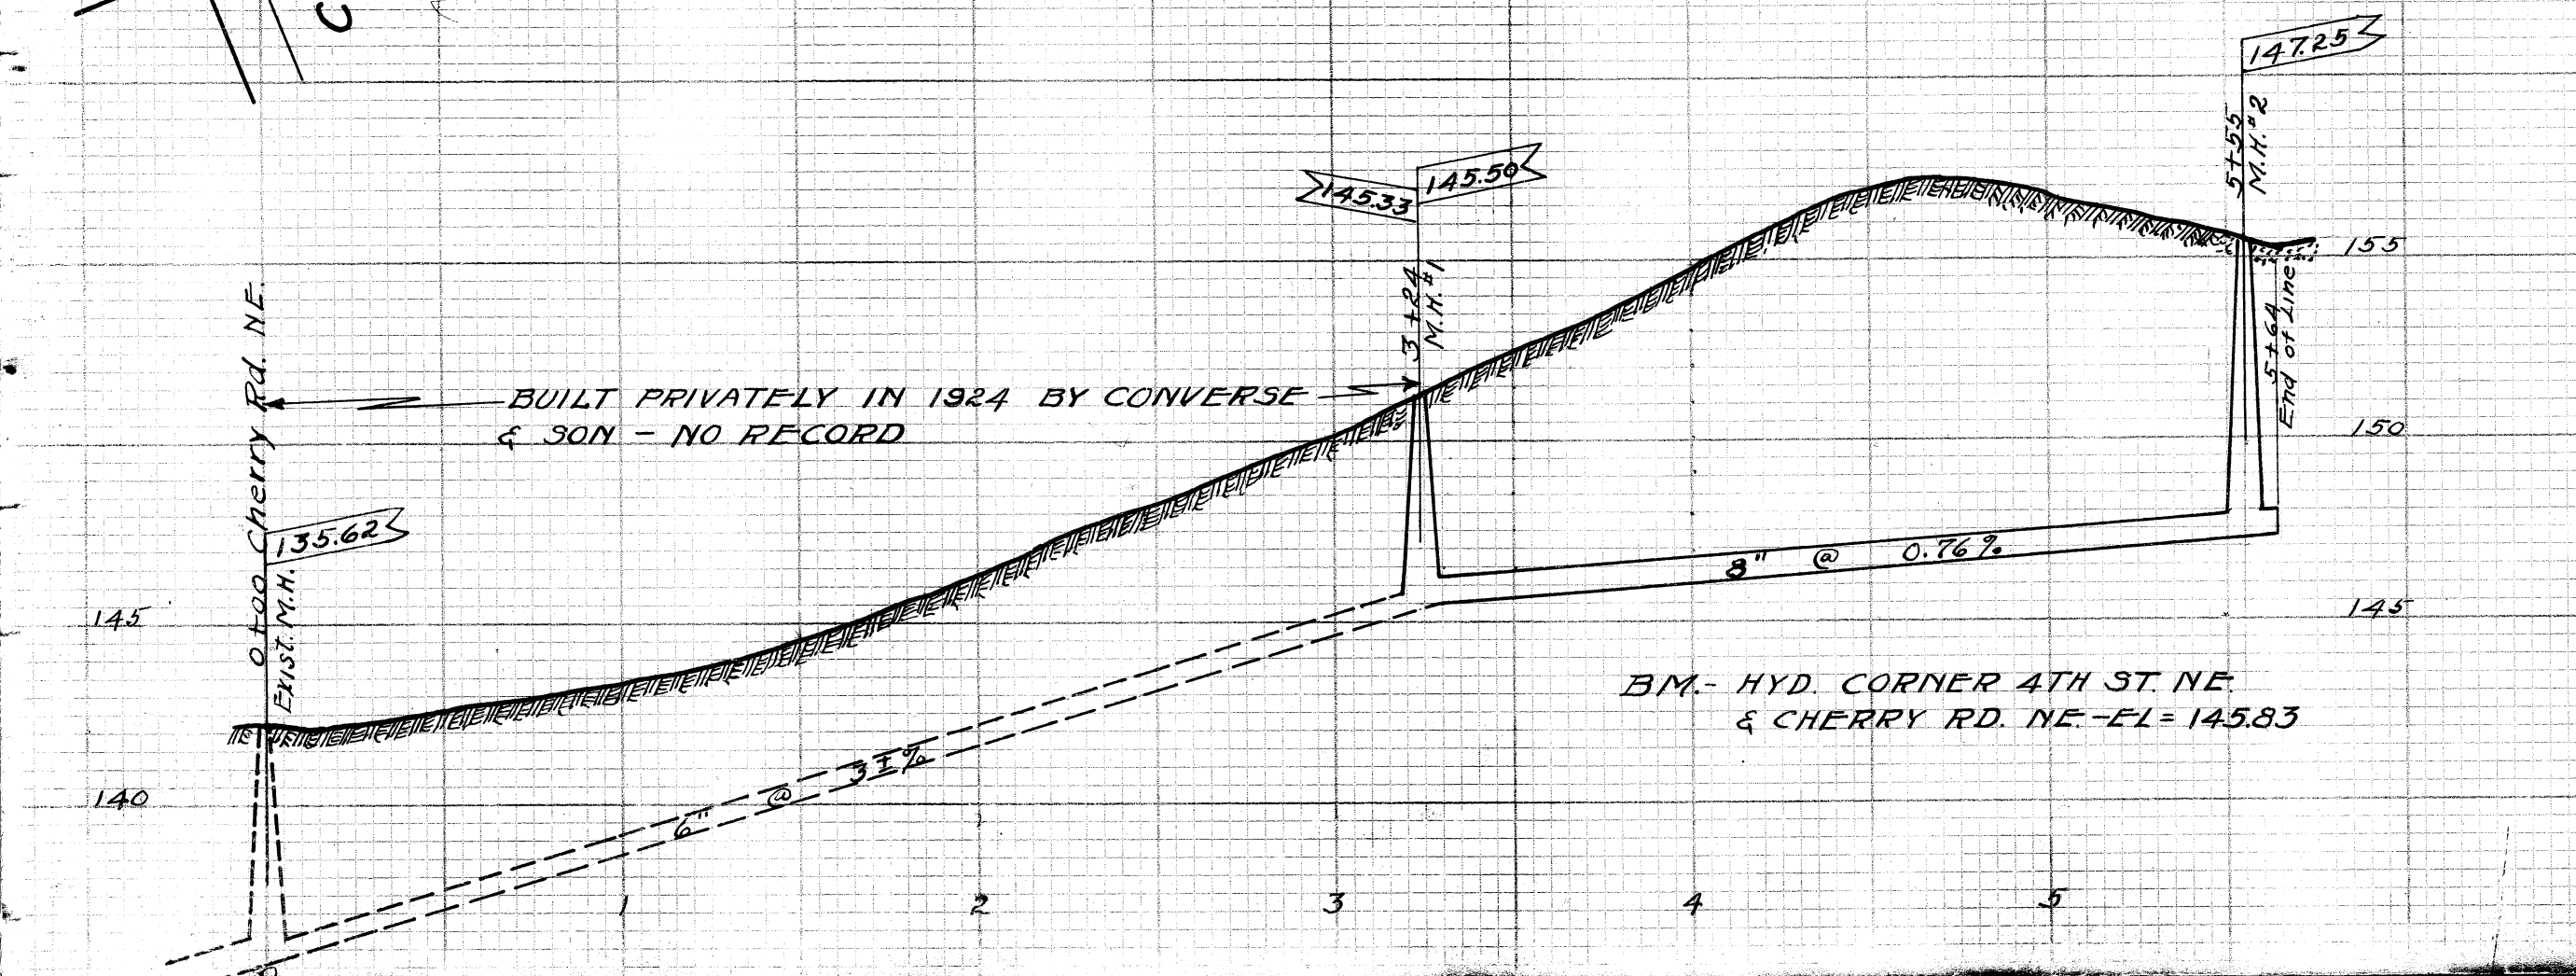

Green Nos. sewer permits

4TH ST. NE.

FROM CHERRY RD. NE. TO STATE AVE. NE.
BUILT IN 1930
C. E. RICE - CITY ENGR.
SAM JONES - CONST. ENGR.
JOHN EHMER - INSPECTOR
SCALE 1" = 5' VER 1" = 50' HOR.
PLOTTED NOV. 17, 1930 BY E. G. POCKOCK

BY JULIUS WITTMAN
PRELIM. NB. 97 P22
CONSTR. NB. 100 P65
FINAL NB. 102 P3
INSPECTOR'S RECORD 170