


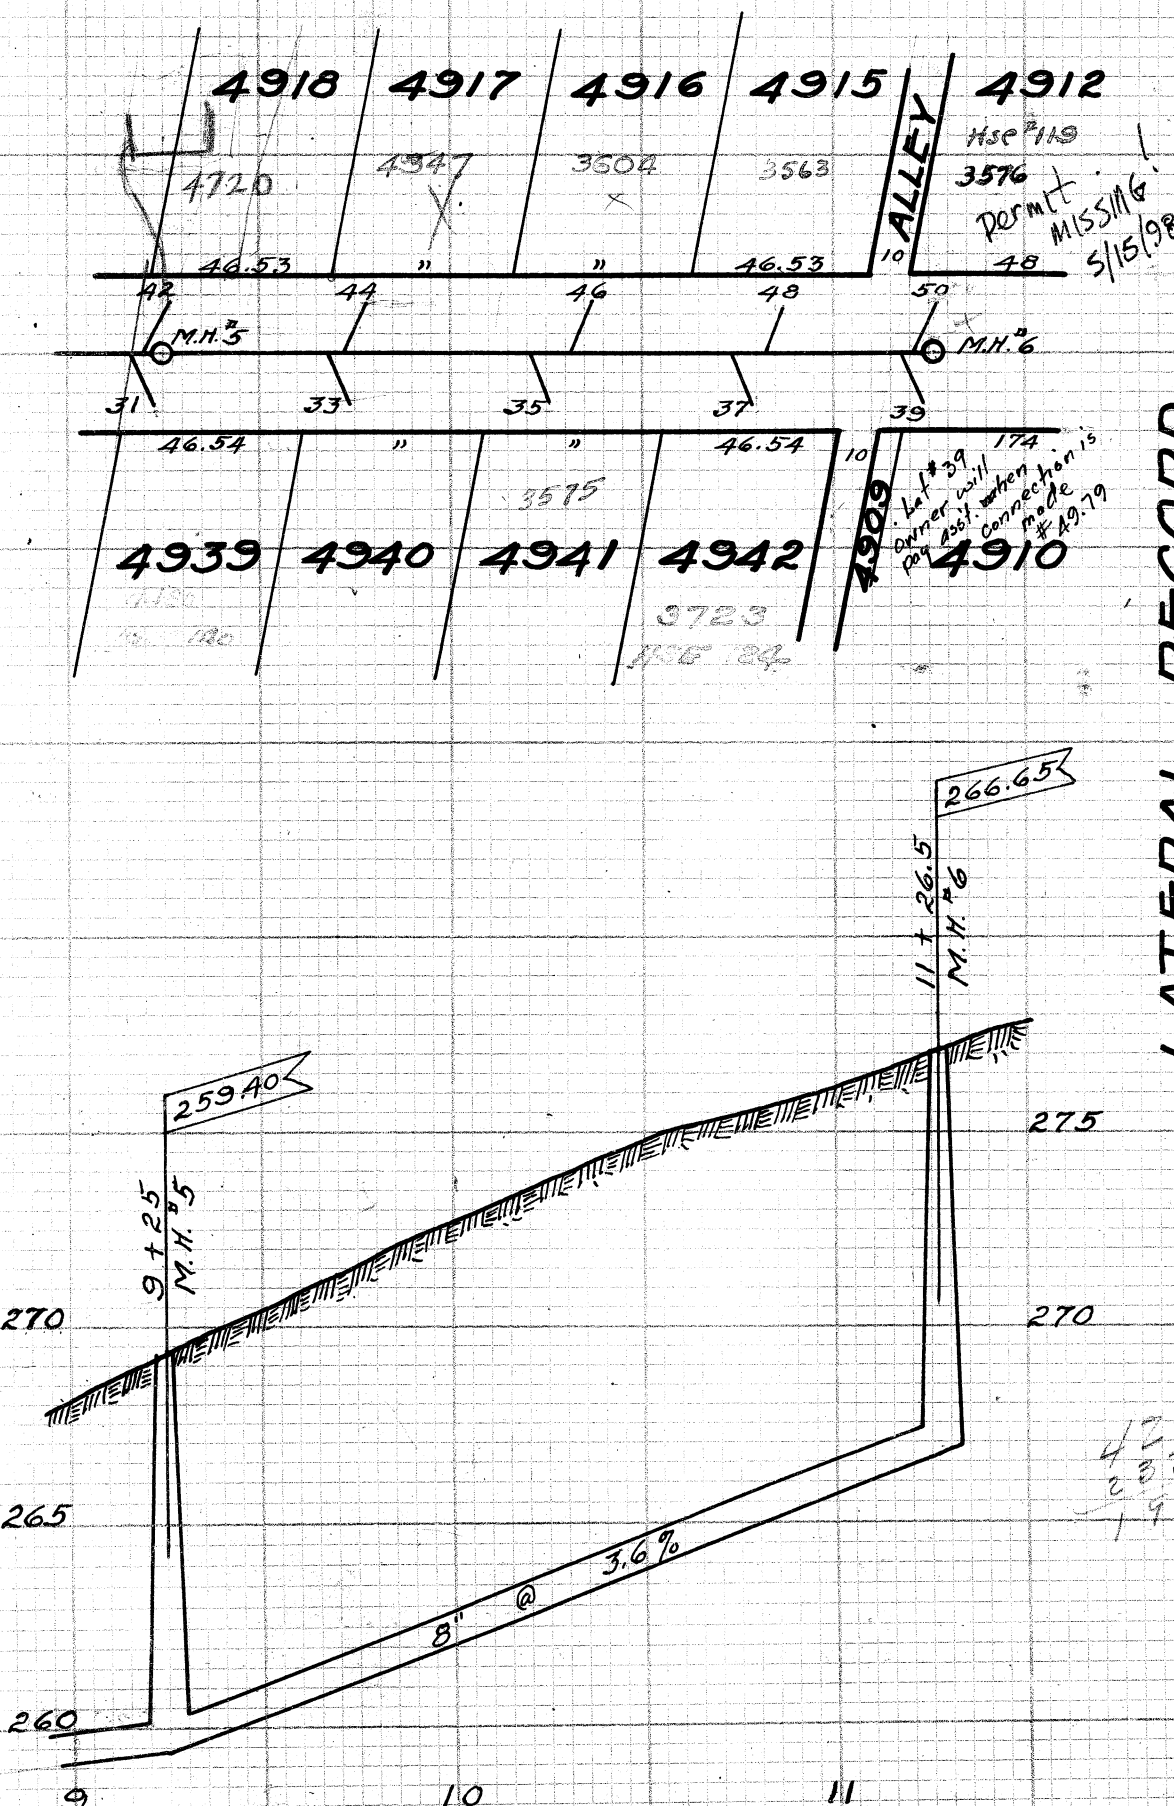

LATERAL RECORD

LAT	LOT NO.	SIDE	DEPTH	X	STATION	REMARKS
FROM	EAST	END	TRUNK	SOUTH	ON	25TH ST. SE.
M.H. EXISTING	-DROPP					"26 ON EAST END TRUNK
1	6981	E	9	6	0 + 00	
2	0.1.325	W	8	10	0 + 46	
3	6981	E	9	7	+ 81	
4	0.1.325	W	9	10	L + 18	
M.H. #1					1 + 18	
5	6980	E	9	7	1 + 20	
FROM	EAST	END	TRUNK	NORTH	ON	25TH ST. SE.
M.H. EXISTING	-DROPP					"26 ON EAST END TRUNK
6	0.1.325	W	11	6	0 + 18	
8	0.1.325	W	10	6	0 + 66	
M.H. #2					1 + 26.5	
10	0.1.325	W	9.5	6	1 + 44	
12	10453	W	8	6	2 + 10.5	
7	4495	F	8	6	+ 15.5	
9	4495	F	7	6	+ 33	
14	0.1.328	W	8	6	+ 60	
16	"	W	8	6	3 + 57.5	
18	"	W	8	6	+ 60	
20	"	W	8.5	6	4 + 08.5	
M.H. #3					4 + 28.5	
22	4928	W	9	13	4 + 64	
11	4929	F	8	13	+ 73	
24	4927	W	10	"	5 + 11	
13	4930	F	9	"	+ 14	
26	4926	W	10	"	+ 58	
15	4931	F	10	"	+ 59.5	
28	4925	W	10.5	"	6 + 00	
17	4932	F	11	"	+ 02	
30	4924	W	10	"	+ 49	
19	4933	F	10	"	+ 50	
M.H. #4					6 + 75	
21	4934	F	9	13	+ 90	
32	4923	W	8	"	+ 95	
23	4935	F	8	"	7 + 43	
34	4922	W	8	"	+ 44.5	
25	4936	F	7.5	"	+ 86	
36	4921	W	7	"	+ 91	
27	4937	F	7	"	8 + 35	
38	4920	W	7	"	+ 37	
29	4938	F	7	"	+ 78	
40	4919	W	8	"	+ 82	
31	4939	F	8	"	9 + 23.5	
M.H. #5					9 + 25	
42	4918	W	9.9	13	+ 27	
33	4940	F	7	"	+ 74	
44	4917	W	8	"	+ 78	
35	4941	F	8	"	10 + 26	
46	4916	W	9	"	+ 37	
37	4942	F	9	"	+ 79	
48	4915	W	8	"	+ 82	
39	4910	F	9	"	11 + 24	
M.H. #6					11 + 26.5	
50	4912	W	10.4	13	11 + 27.5	

25TH ST. SE.
FROM A POINT 245' SO. OF RHODE ISLAND AVE. SE. TO LINCOLN WAY. E.
BUILT IN 1930
C.E. RICE - CITY ENGR.
SAM JONES - CONST. ENGR.
JOHN EHMER - INSPECTOR.
SCALE 1"=5' VER 1"=50' HOR.
PLOTTED NOV. 19, 1930 BY E.G. POCOCH.
BY P. E. BICKEL, INC.
PRELIM. NB 91 P 32
CONSTR NB 100 P 47 TO 50
FINAL NB 99 P 60-61
INSPECTORS RECORD 169