
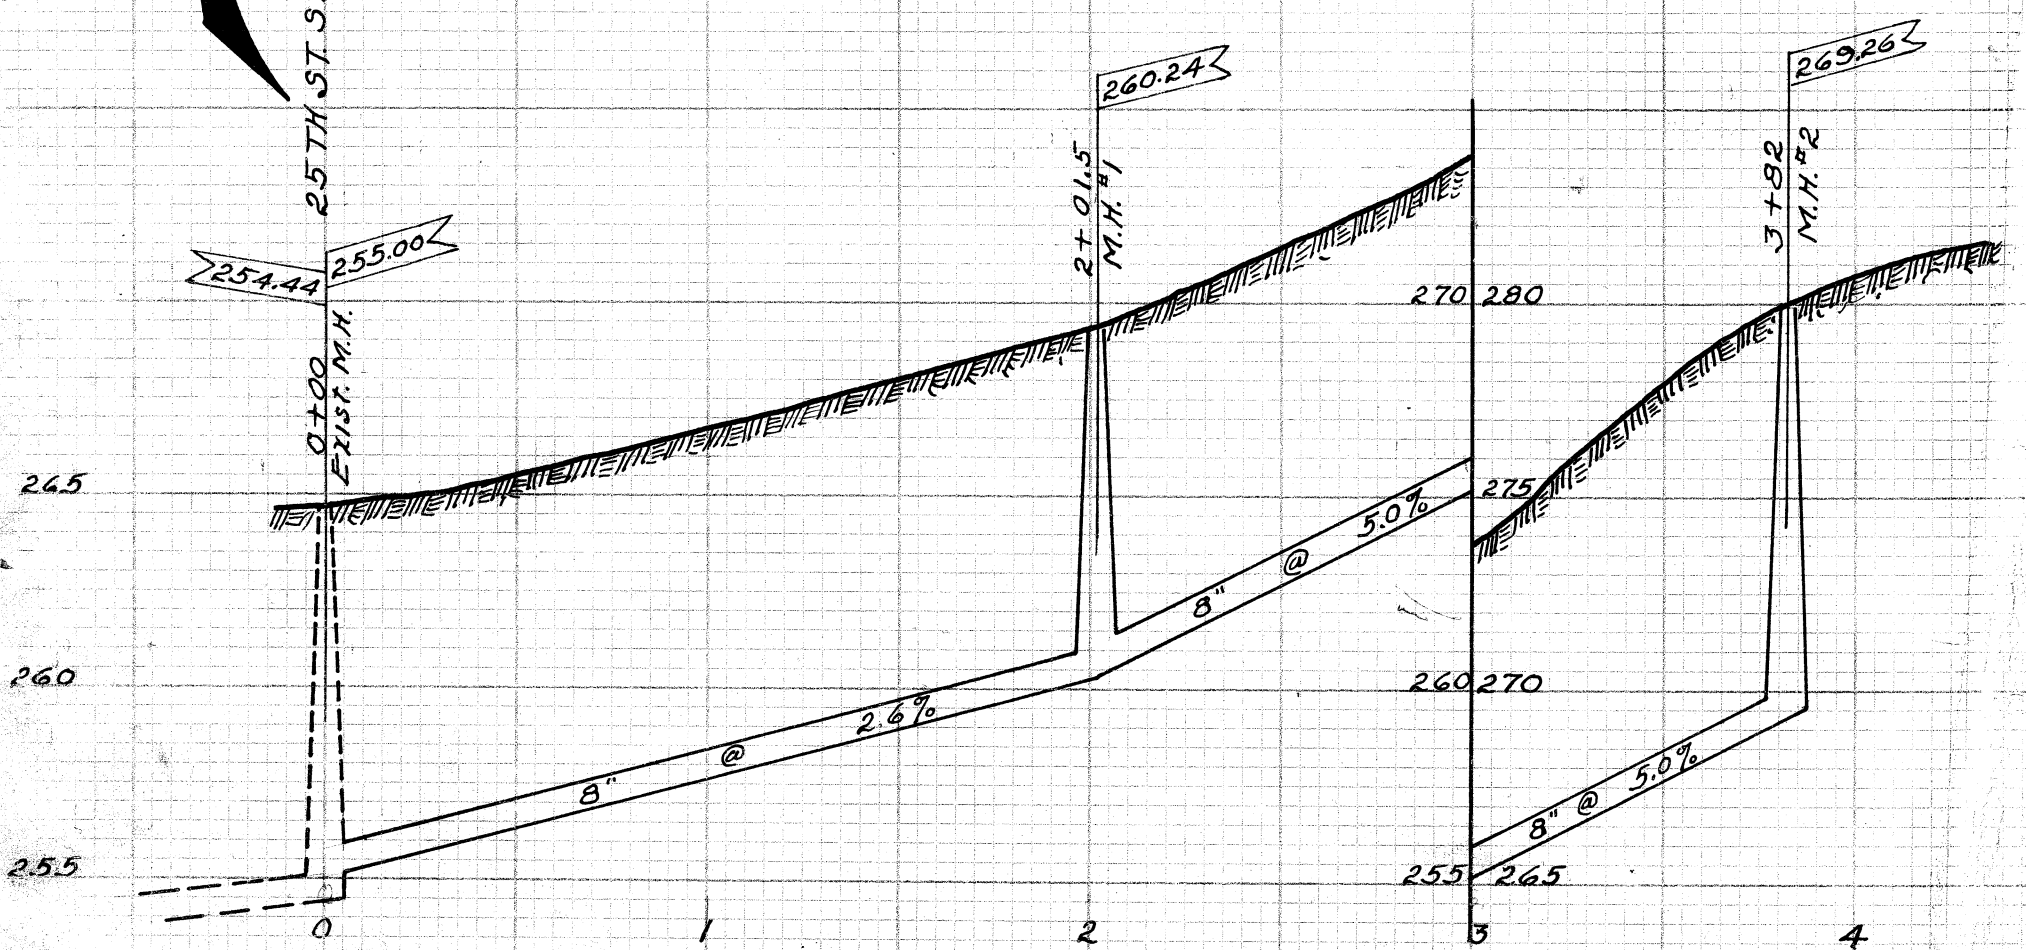


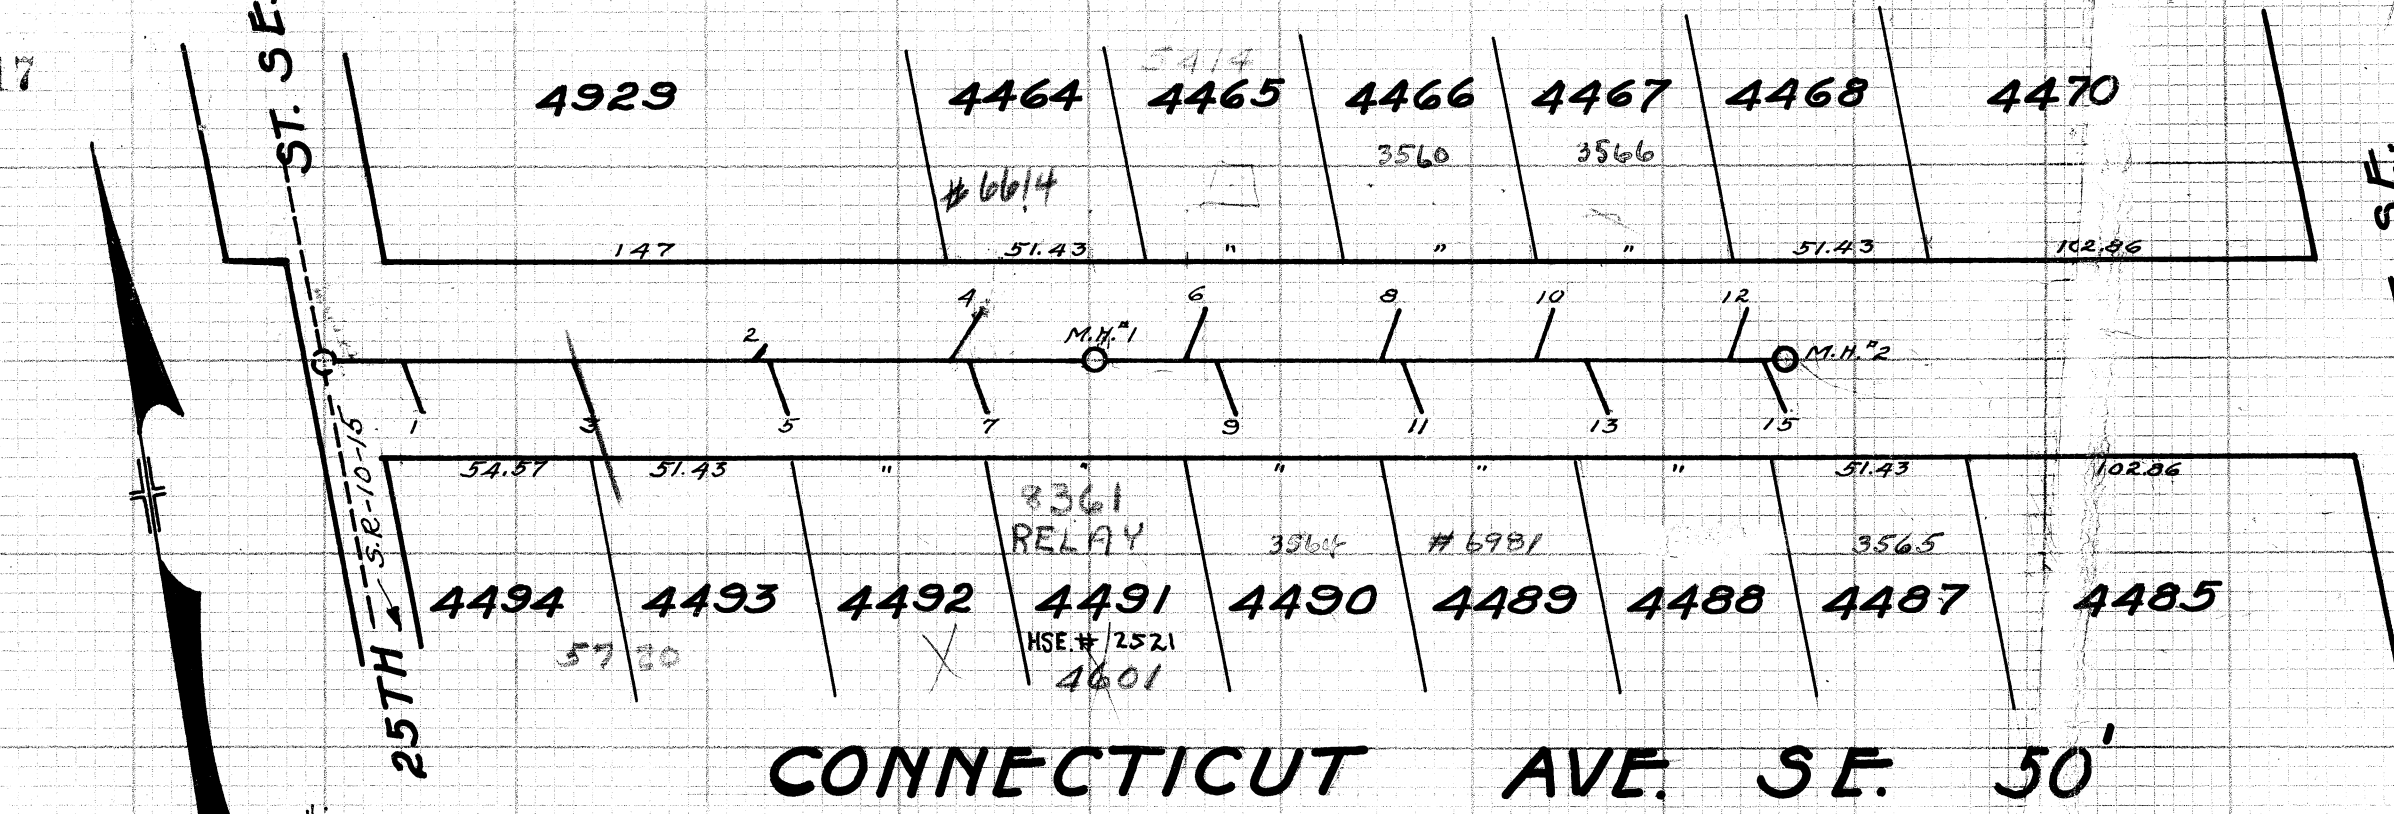


BM - SW COR. CONC.
STEP AT "184- 25TH
ST. SE. - EL = 266.75

LATERAL RECORD

LAT	LOT NO.	SIDE	DEPTH	STATION	REMARKS
M.H. EXISTING				0 + 00	25TH ST. SE
1	4494	9	8	0 + 26	
3	4493	9	7	0 + 70	
2	4492	N	"	1 + 14	BLIND WYE
5	4492	N	7	1 + 21	
4	4464	N	7	1 + 72	
7	4481	9	7	1 + 73	
M.H. #1				2 + 01.5	
6	4465	N	9	2 + 30	
9	4490	9	7	2 + 39	
8	4466	N	7	2 + 81	
11	4489	9	7	2 + 87	
10	4467	N	7	3 + 21	
13	4488	9	8	3 + 36	
12	4468	N	7	3 + 72	
M.H. #2				3 + 82	DEAD END.
15	4487	9	10.7	3 + 83.5	
			7.5		

GREEN NOS. SEWER PER MILES

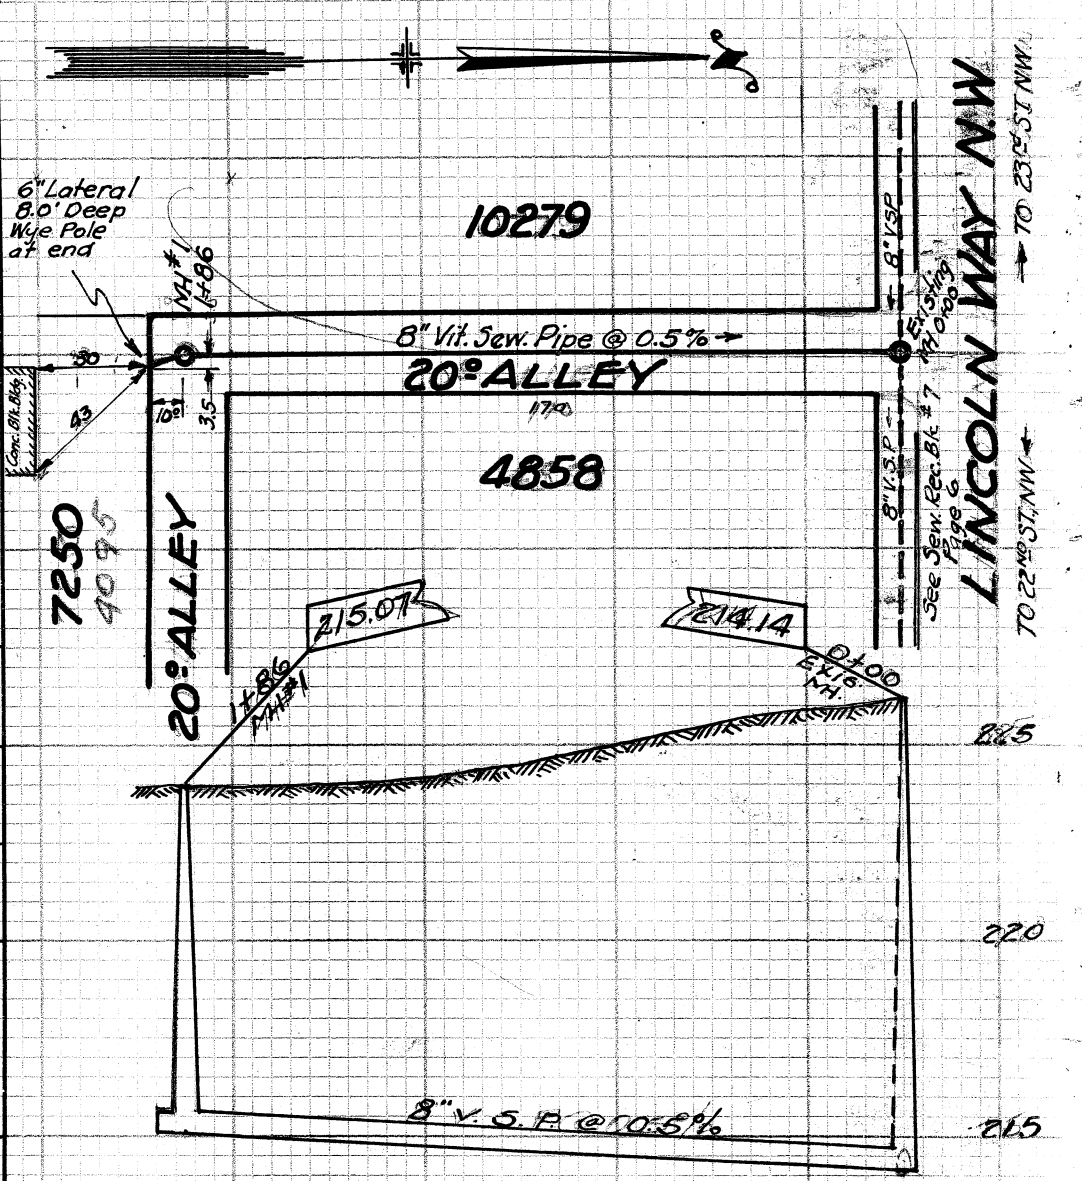

CONNECTICUT AVE. SE.
FROM 25TH ST. SE. TO 26TH ST. SE.

BUILT IN 1930 BY P. E. BICKEL, INC.
C. E. RICE - CITY ENGR. PRELIM. NB. 91 P 35
SAM JONES - CONSTR. ENGR. CONSTR. NB. 100 P 51
JOHN EHMER - INSPECTOR FINAL NB. 99 P 67
SCALE 1" = 5' VER. 1" = 50' HOR. INSPECTORS RECORD #169
PLOTTED NOV. 20, 1930 BY E. G. POCKOCK.

ALLEY - Between 22nd & 23rd NW
From LINCOLN WAY N.W. - South 186'

Built in Feb. 1940 by W. P. A. Julius
Molson - Supt. - Designed by City Engr.
Dept. - C. E. Rice - City Engineer - H. Piper
Construction Engineer
Plotted June 12, 1940 by G. C. Wallace
Scale: 1" = 5' ver. - 1" = 50' Hor.
Prelim. Notes N.B. 145-4
Constr. Notes N.B. 146-36
Final Meas. N.B. 147-P18