
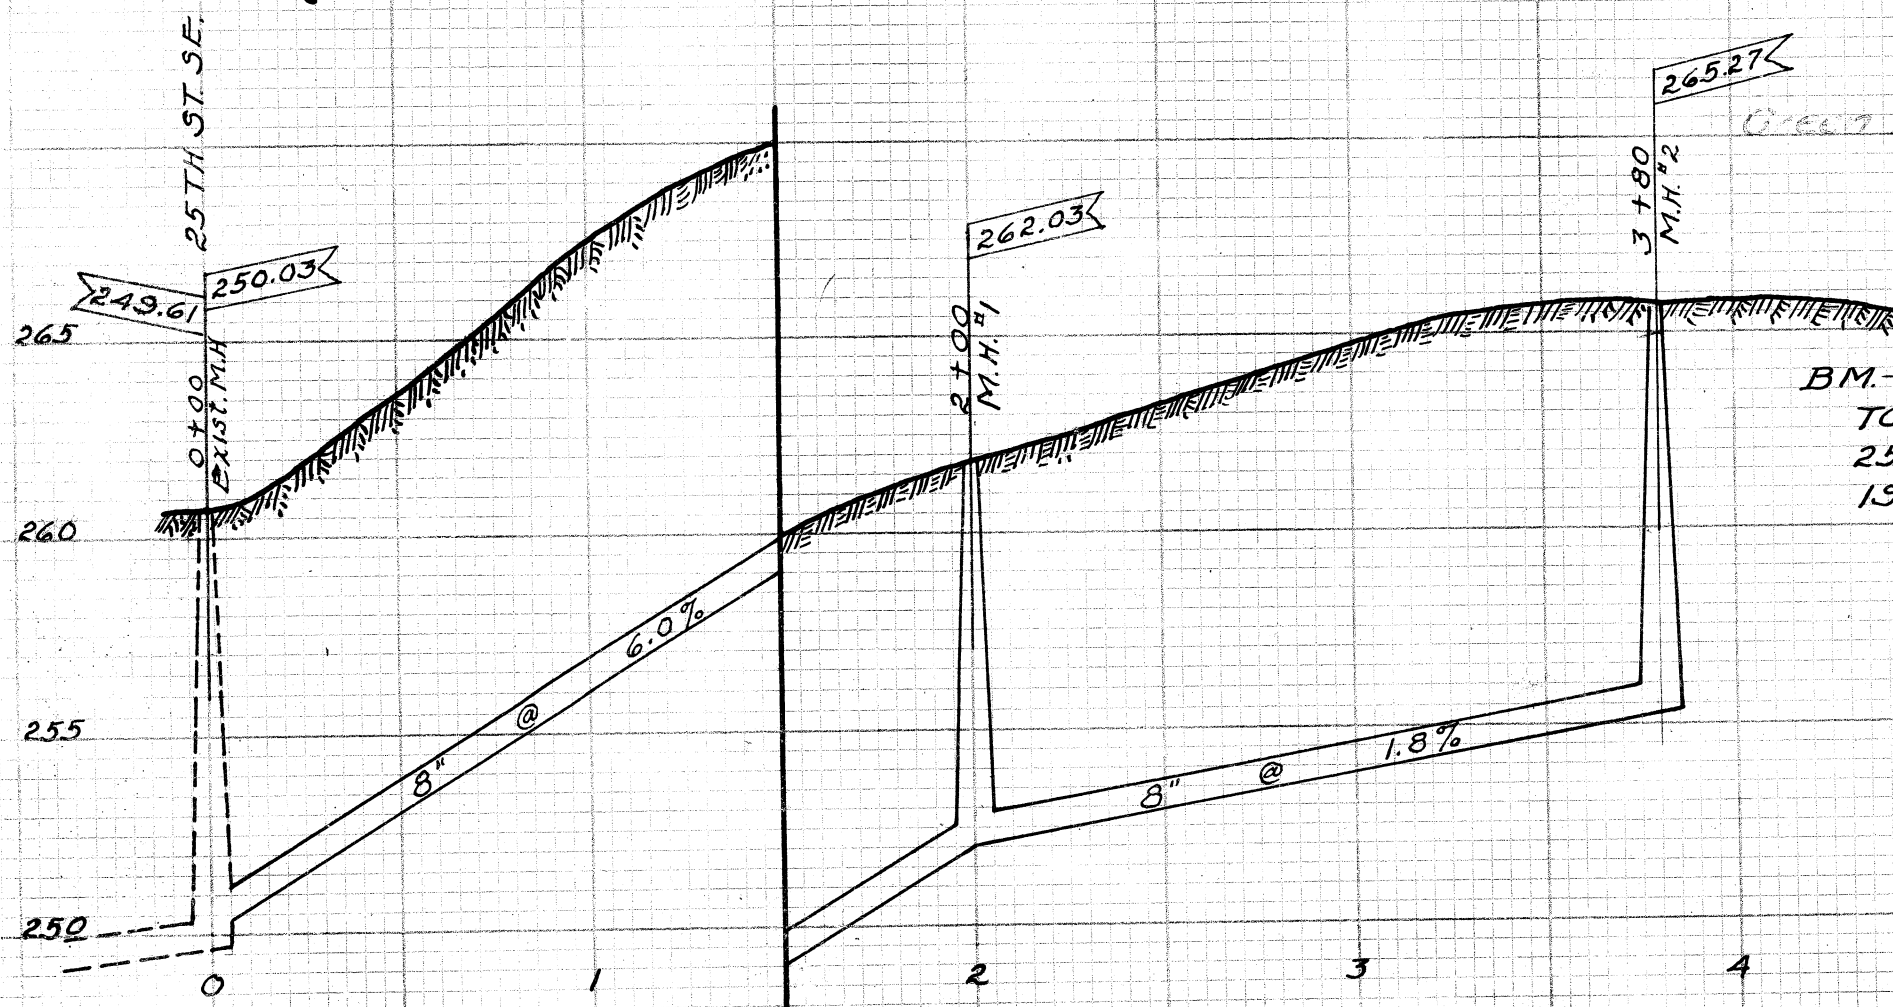



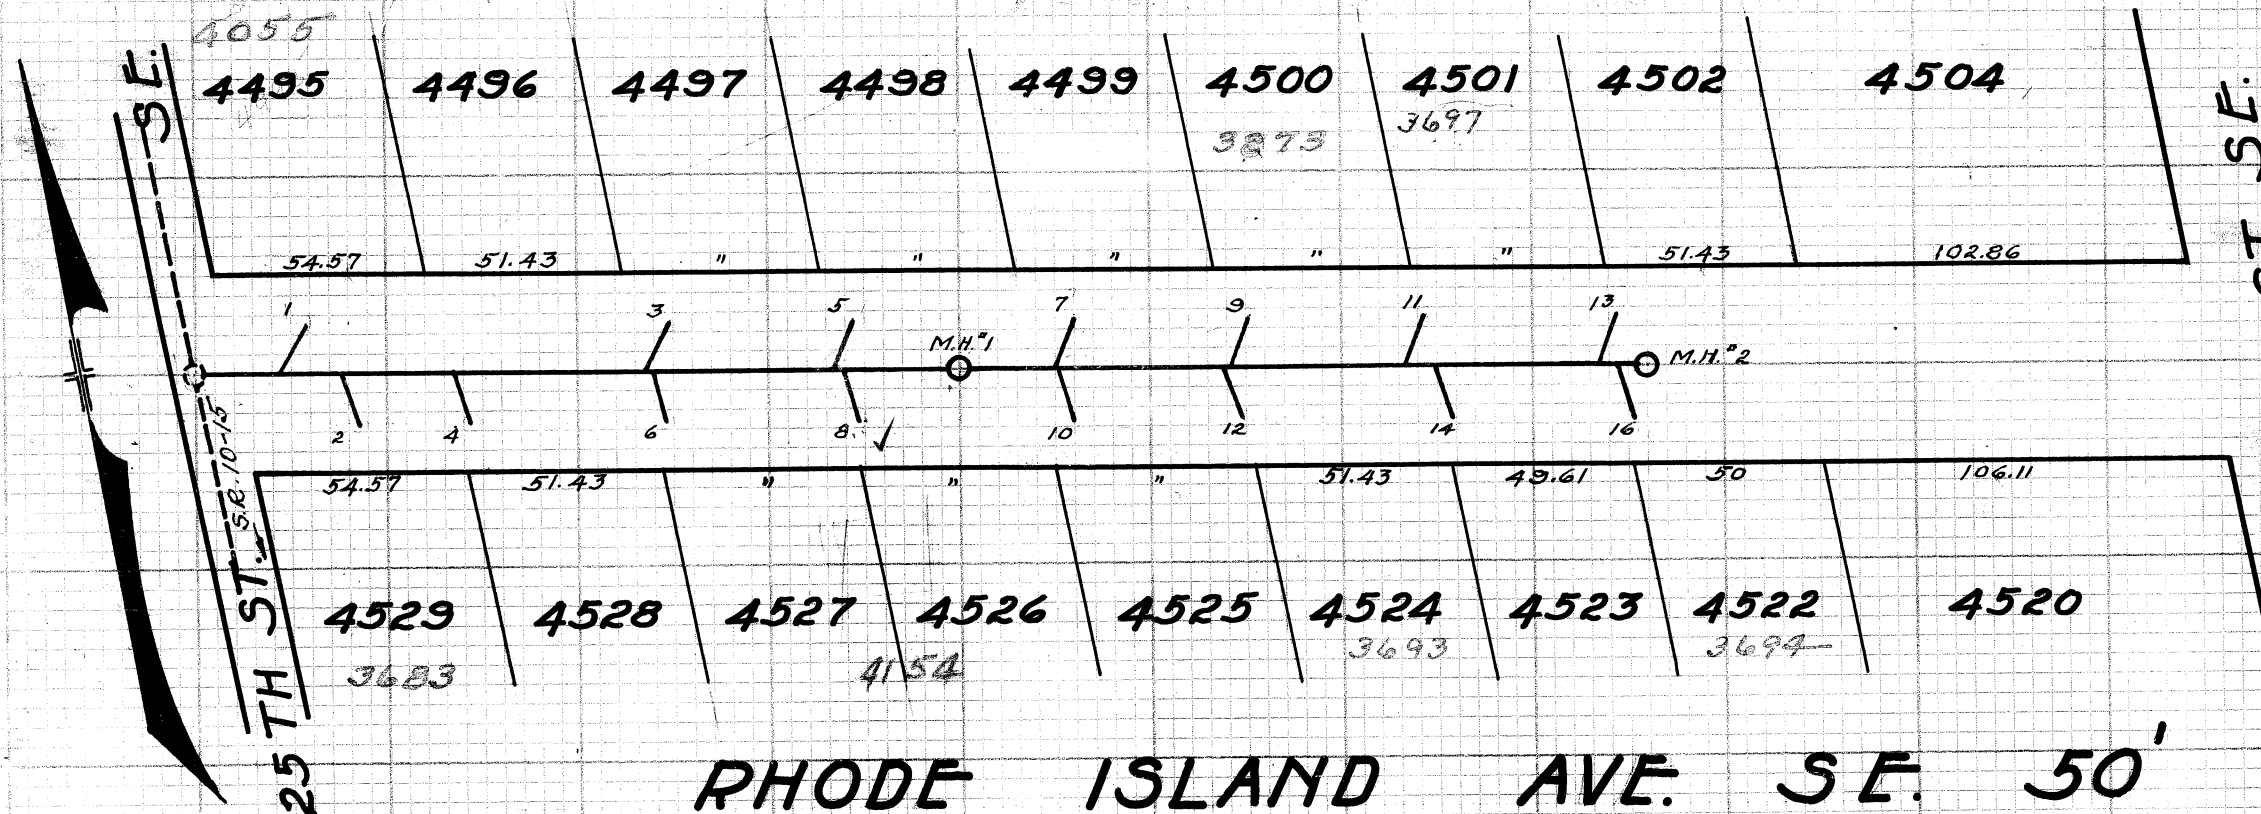


BM - CONC. FLOOR OF STOOP
TO HOUSE ON SE. COR.
25TH ST. SE. & RHODE
ISLAND AVE. - FL = 267.40

RHODE ISLAND AVE. SE.
FROM 25TH ST. SE. TO 26TH ST. SE.
BUILT IN 1930 BY P. E. BICKEL, INC.
C. E. RICE - CITY ENGR. PRELIM. NB 91 P31
SAM JONES - CONSTR. ENGR. CONSTR. NB 100 P52
JOHN EHMER - INSPECTOR. FINAL NB 99 P67
SCALE - 1" = 5' VER. 1" = 50' HOR. INSPECTOR'S RECORD '169
PLOTTED NOV. 20, 1930 BY E. G. POCOCK

LATERAL RECORD

LAT	LOT NO.	SIDE	DEPTH	STATION	REMARKS
M.H. #1	4495	N	7.5	0 + 00	25TH ST. SE.
1	4495	N	8	0 + 29	
2	4529	S	8	0 + 43	
4	4528	S	8	0 + 72	
6	4527	S	8	1 + 23	
3	4497	N	7	1 + 24	
5	4498	N	7	1 + 72	
8	4526	S	8	1 + 74	
M.H. #1	4499	N	9.7	2 + 00	
7	4499	N	8	2 + 30	
10	4525	S	7.5	2 + 30	
12	4524	S	7	2 + 74.5	
9	4500	N	8	2 + 76	
11	4501	N	7	3 + 21	
14	4523	S	8	3 + 29.5	
13	4502	S	7.5	3 + 72	
16	4502	S	7	3 + 77	
M.H. #2	4522	S	10.3	3 + 80	DEAD END

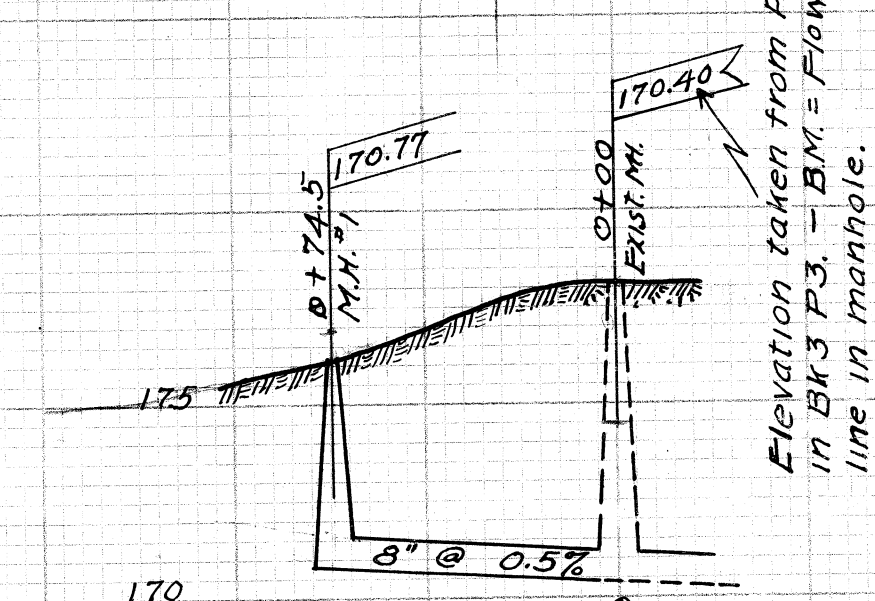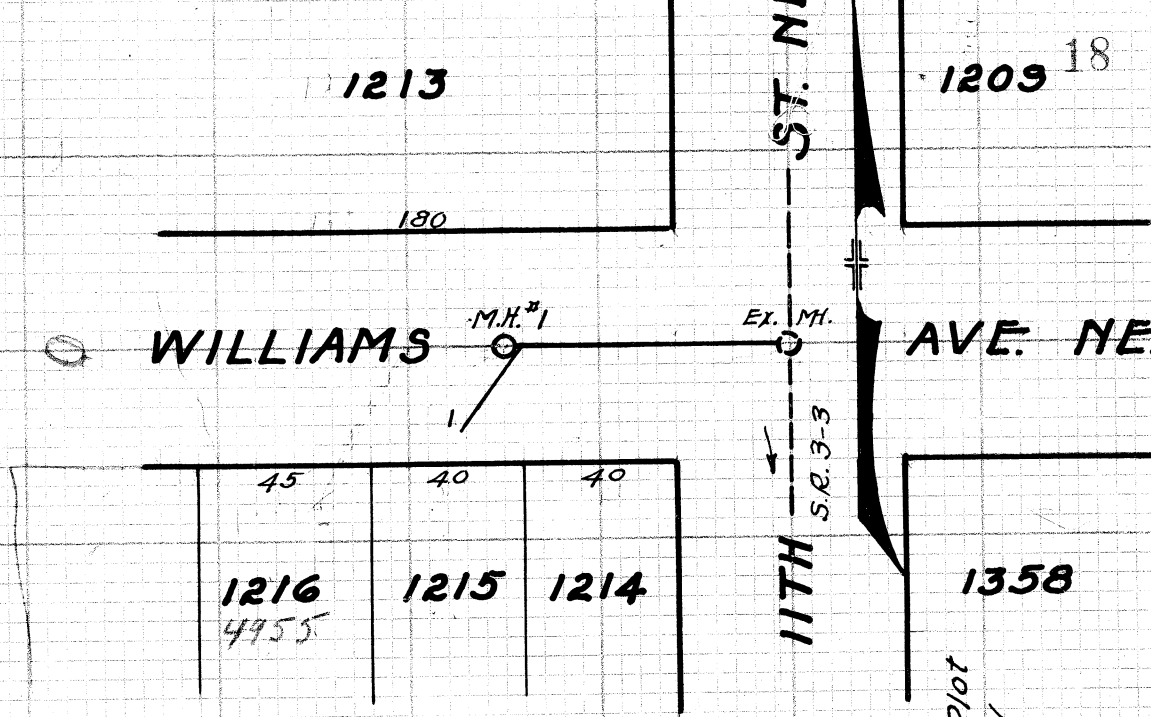

Elevation taken from Plot
in BK 3 P. 3. - BM = Flow
line in manhole.

LAT	LOT NO.	SIDE	DEPTH	STATION	REMARKS
M.H. EXISTING				0 + 00	11TH ST. NE.
M.H. #1			5.1	0 + 74.5	
1	1215	S		0 + 88	CONNECTED

WILLIAMS AVE. NE.
FROM 11TH ST. NE. WEST 75 FEET
BUILT PRIVATELY IN 1926 BY P. E. BICKEL FOR
WILLARD CONKLIN. C. E. RICE - CITY ENGR. E. COFFIN
CONST. ENGR. CONST. NB 56 P78. FINAL NB 52 P67
SCALE 1" = 5' VER. 1" = 50' HOR. PLOTTED DEC. 18, 1930
BY E. G. POCOCK.