


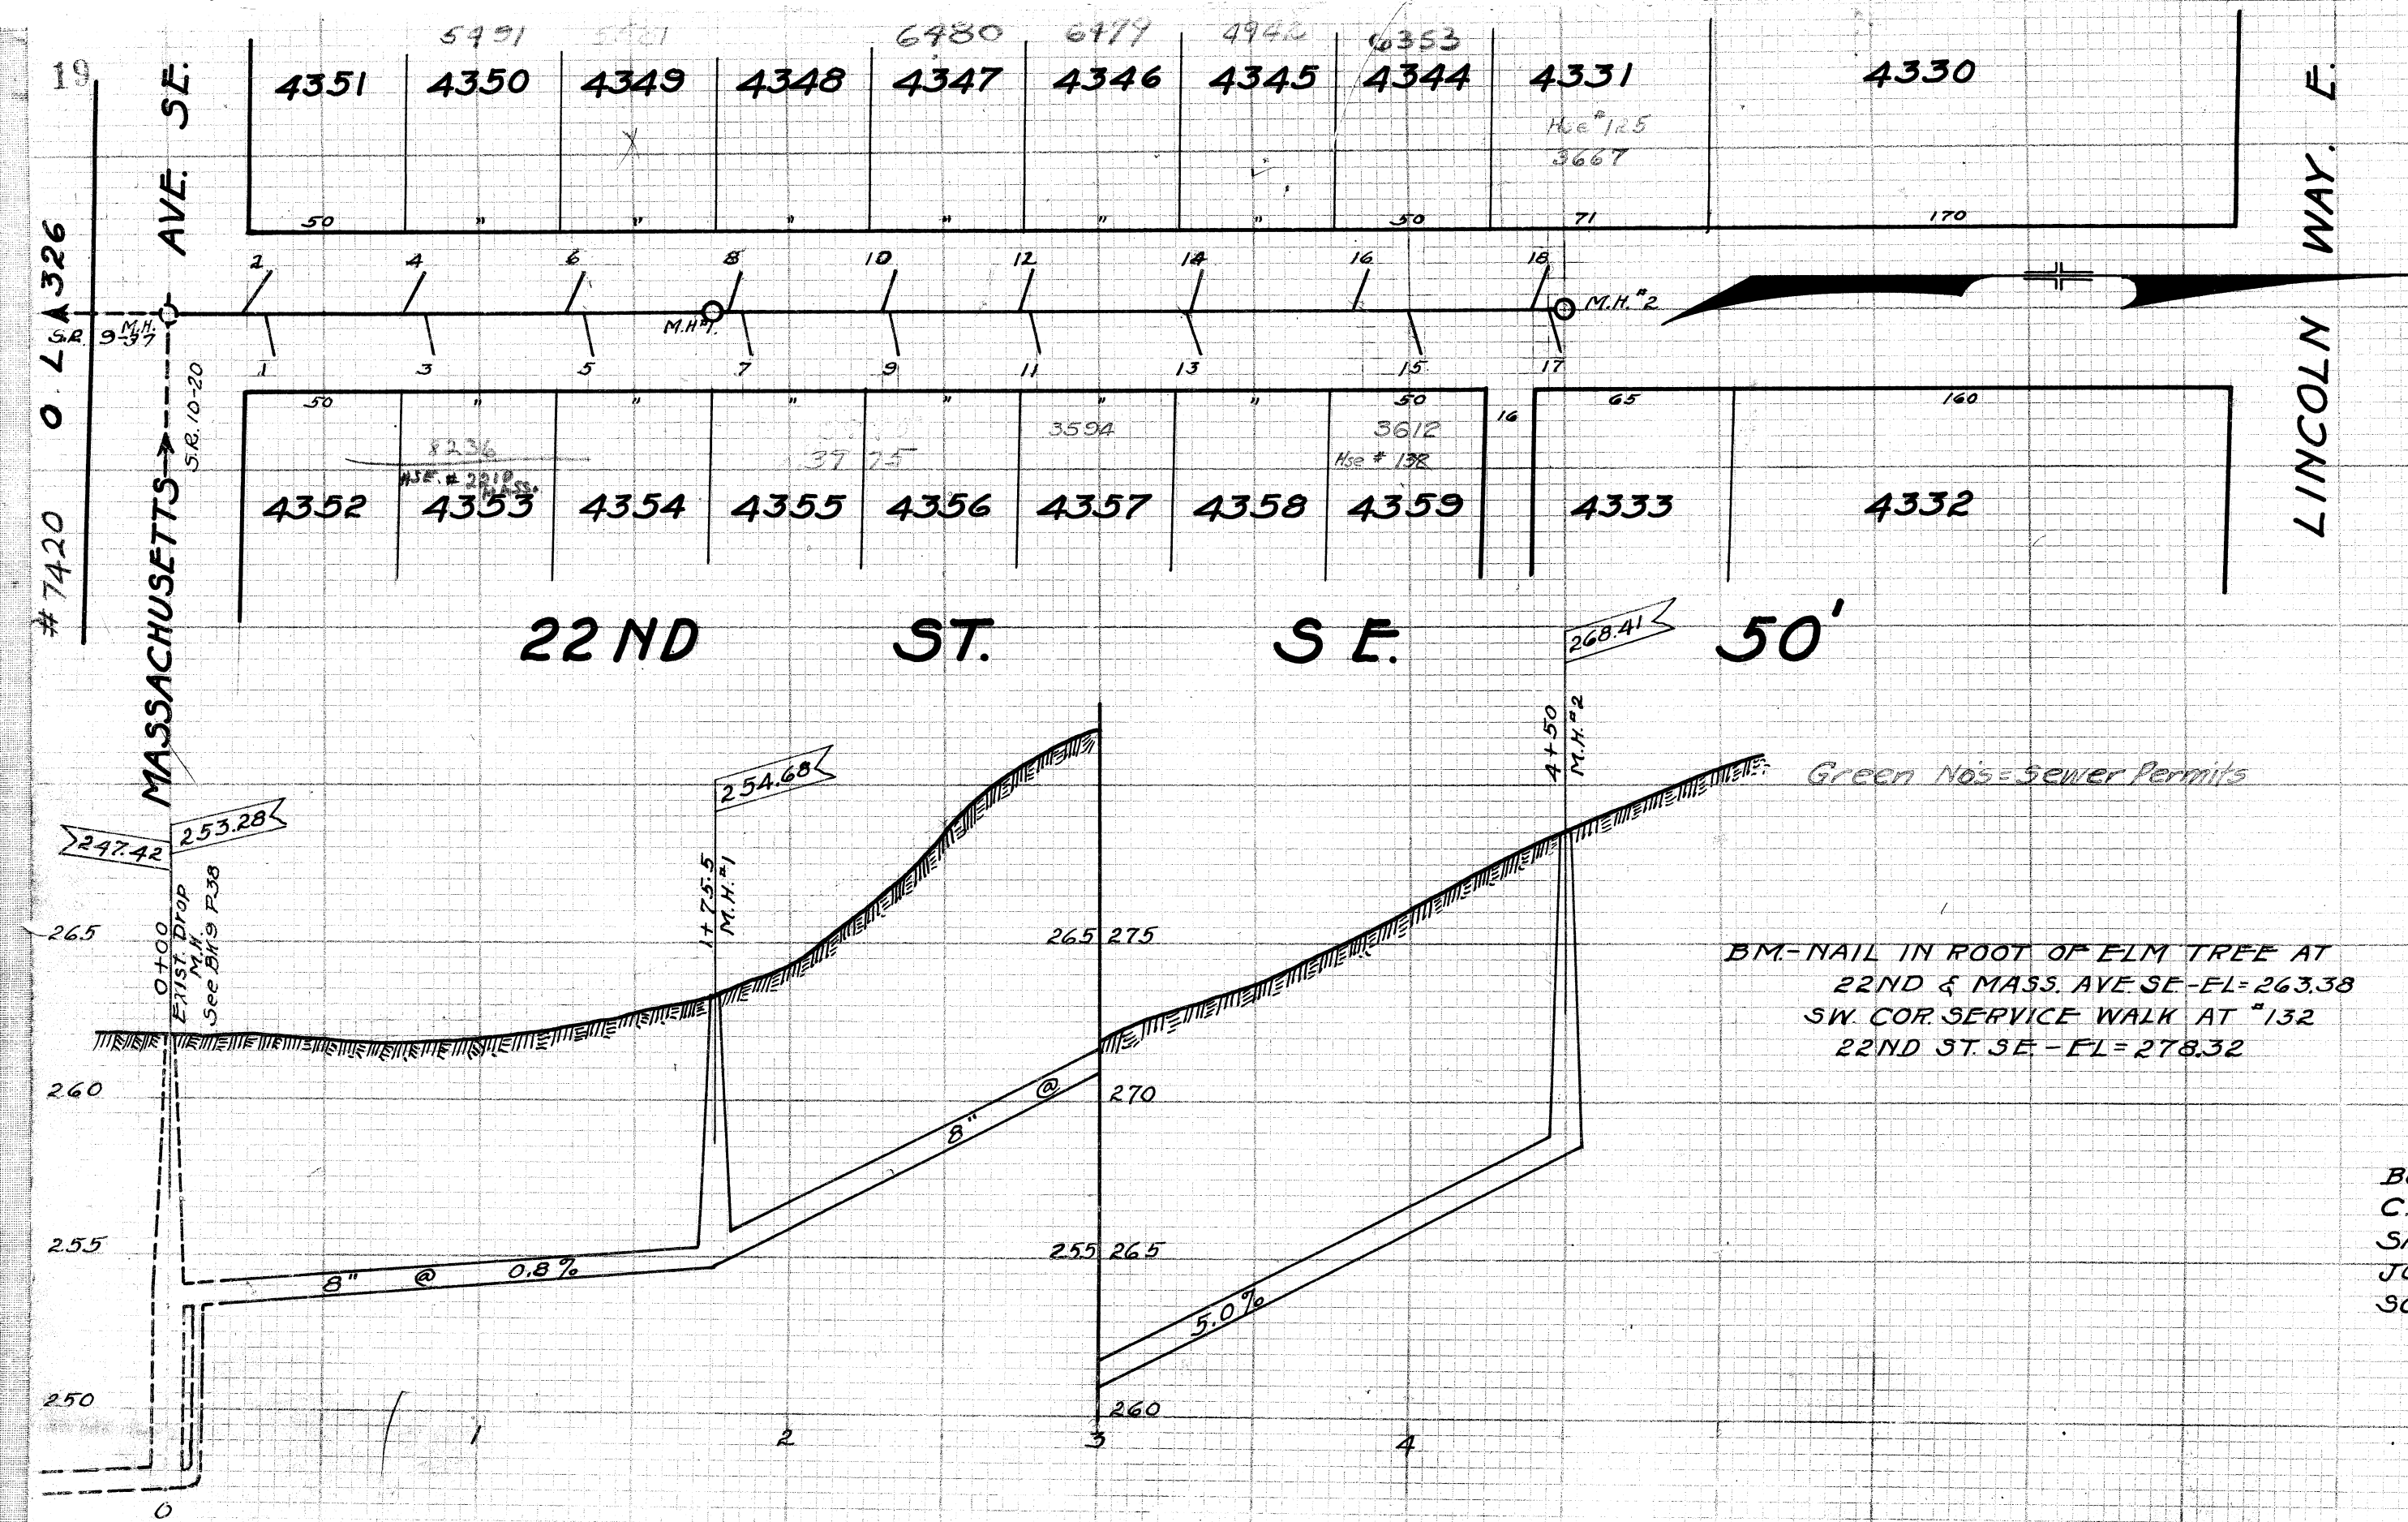

LATERAL RECORD

LAT	LOT NO.	SIDE	DEPTH	STATION	REMARKS
M.H.	EXISTING	DROP		0 + 00	MASSACHUSETTS AVE. SE.
1	4352	E	7	13	0 + 31.5
2	4351	W	7	"	+ 34
3	4353	E	7	"	+ 82
4	4350	W	7	"	+ 85.5
5	4354	E	7	"	1 + 33
6	4349	W	6.5	"	+ 36.5
M.H. #1			8.7		1 + 75.5
7	4355	E	7	13	+ 84.5
8	4348	W	7	"	+ 88
9	4356	E	7	"	2 + 34
10	4347	W	7	"	+ 35
11	4357	E	7	"	+ 78
12	4346	W	7	"	+ 81
13	4358	E	7	"	3 + 33
14	4345	W	7	"	+ 33
16	4344	W	7	"	+ 87
15	4359	E	7	"	4 + 04
18	4331	W	7	"	+ 45
17	4333	E	7	"	+ 49
M.H. #2			10.2		4 + 50 DEAD END

22ND ST. SE.

FROM MASSACHUSETTS AVE. SE. TO LINCOLN WAY. E.

BUILT IN 1930

C. E. RICE - CITY ENGR.

SAM JONES - CONSTR. ENGR.

JOHN EHMER - INSPECTOR

SCALE - 1" = 5' VER. 1" = 50' HOR

PLOTTED NOV. 21, 1930 BY E. G. POCKOCK.

BY JULIUS WITTMAN

PRELIM. NB. 91 P 19

CONSTR. NB. 100 P 40

FINAL NB. 99 P 46

INSPECTORS RECORD #168