


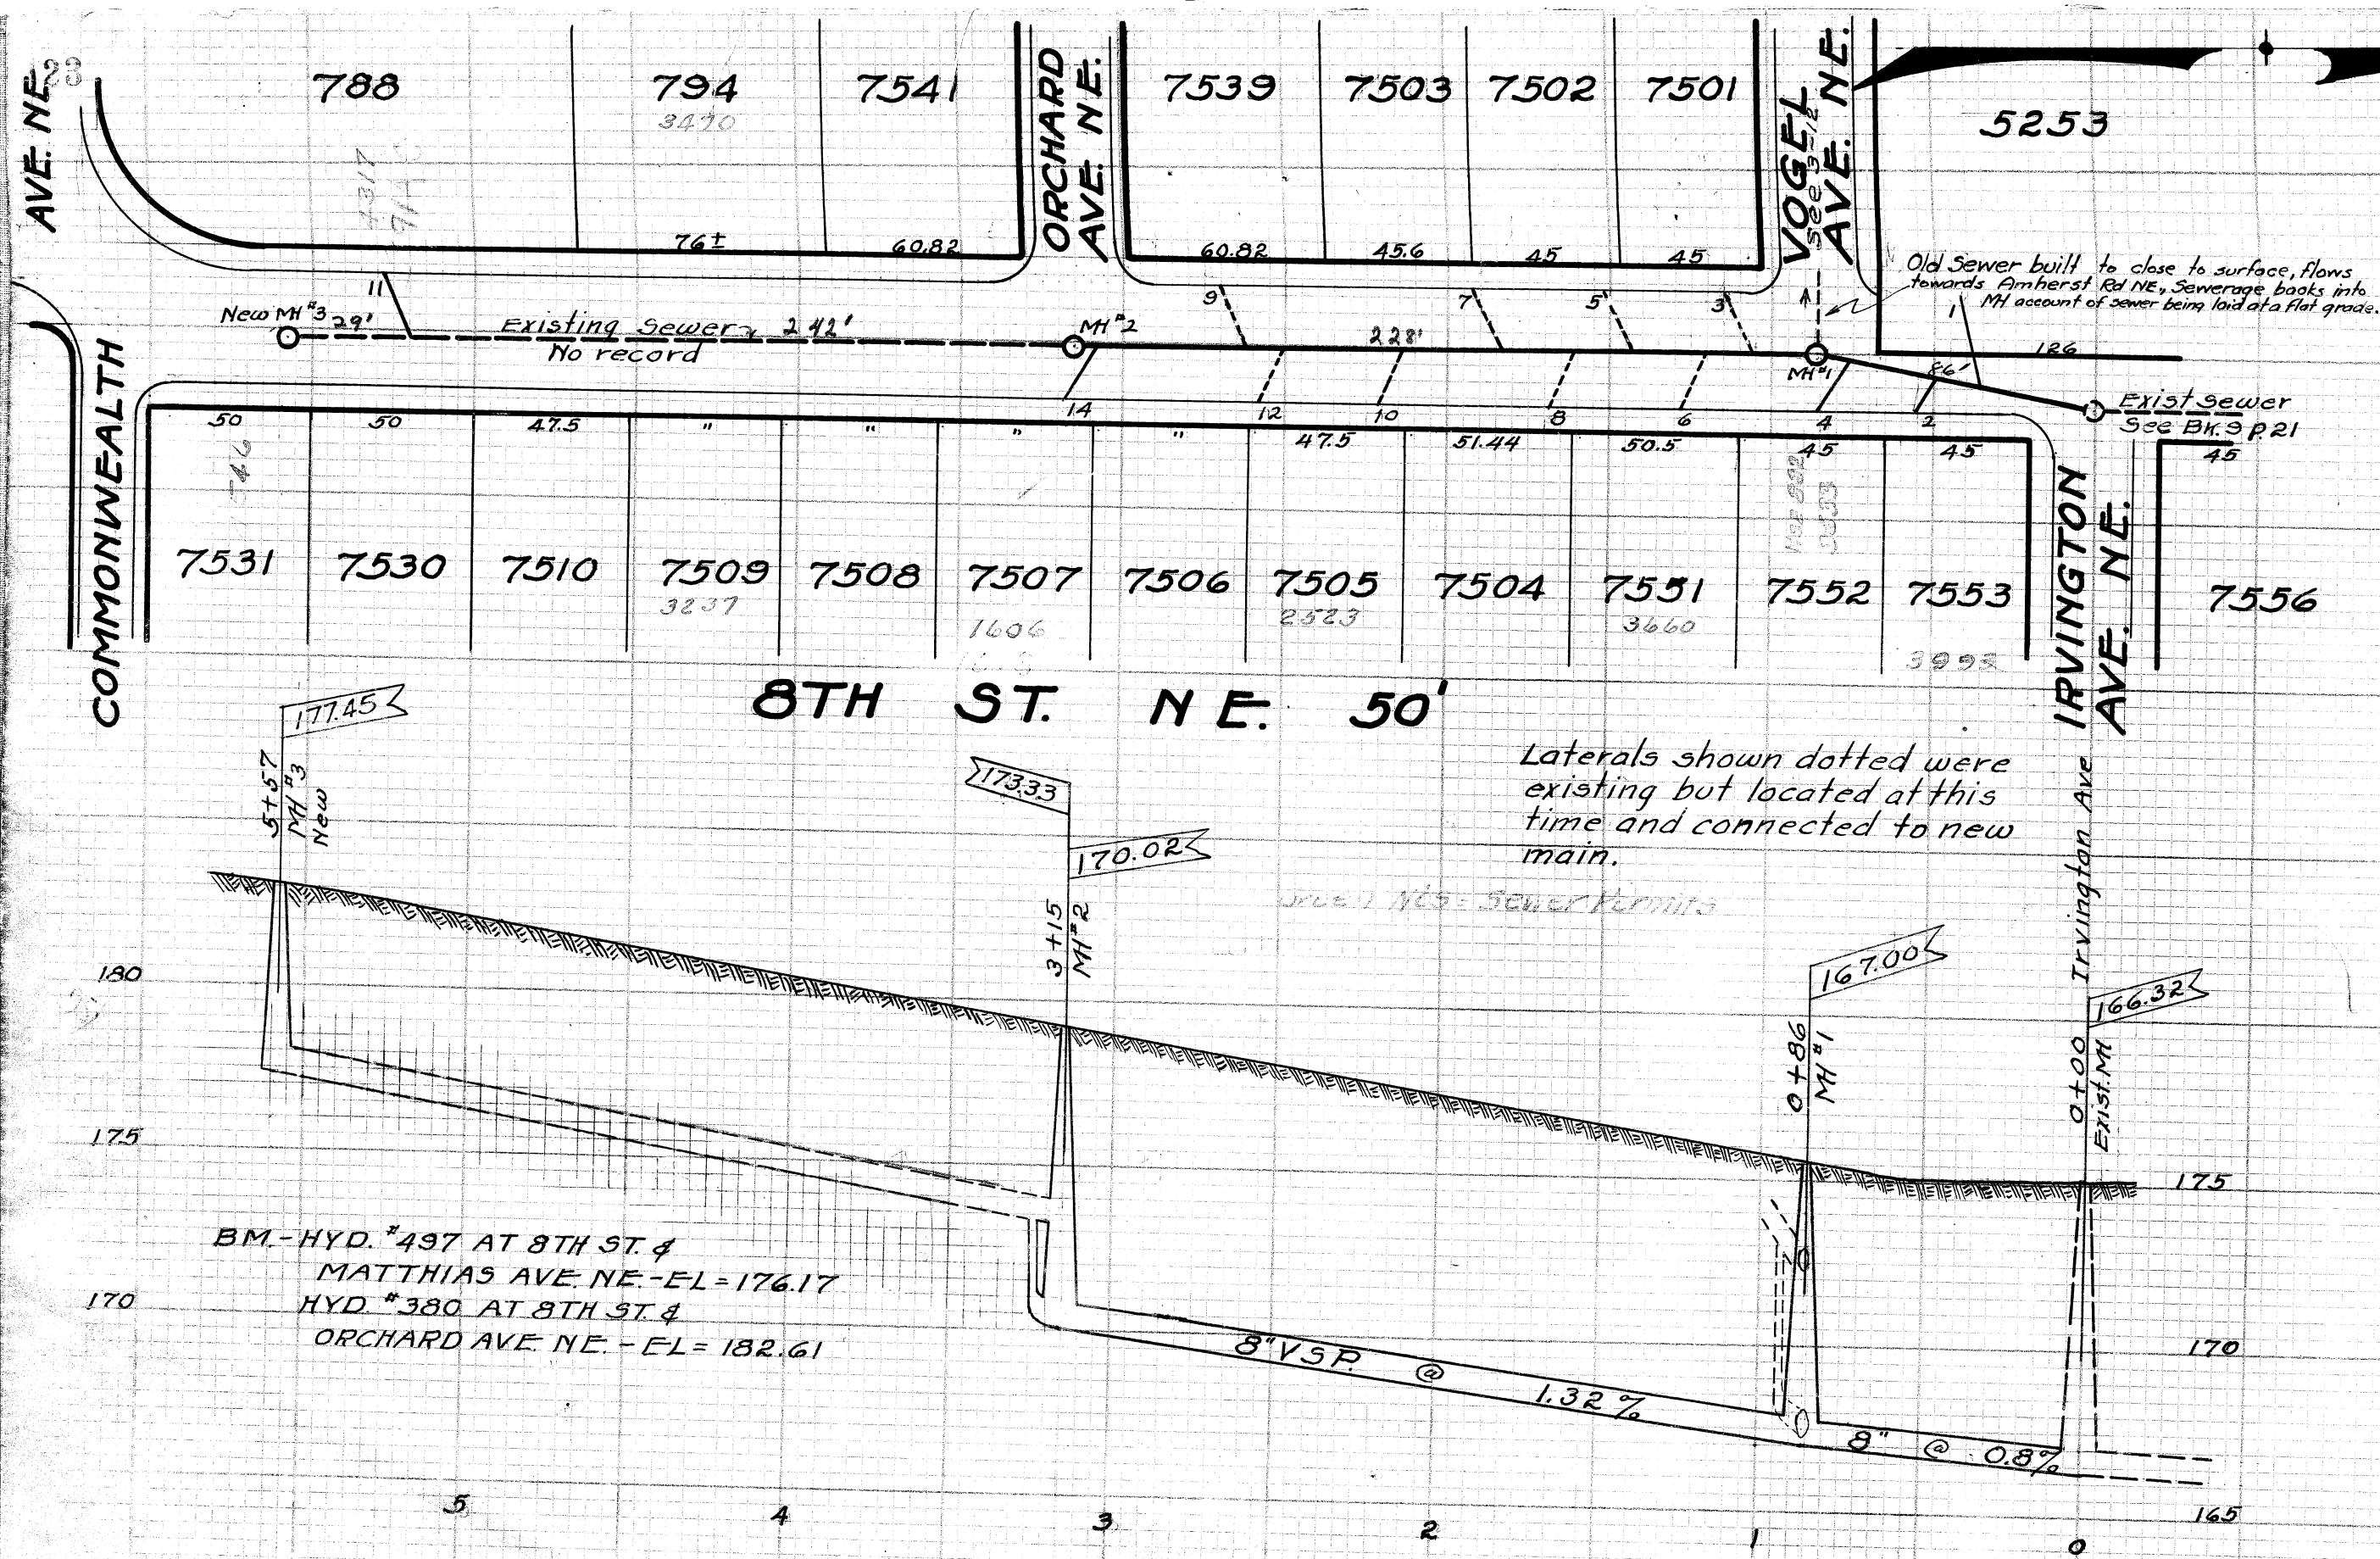

LATERAL RECORD						
LAT	LOT NO.	SIDE	DEPTH	X	STATION	REMARKS
M.H.	EXISTING					
1	5253	W	7	curb	0 + 00	IRVINGTON AVE. NE.
2	7553	E	7	"	0 + 47	
4	7552	E	7	"	+ 53	
					+ 86	
M.H.			8.7		0 + 86	VOGEL AVE. NE.
3	7501	W	7	curb	1 + 15	OLD LATERAL ON NEW MAIN
6	7551	E	7	"	+ 28	" " " "
5	7502	W	7	"	+ 52	" " " "
8	7504	E	7	"	+ 69	" " " "
7	7503	W	7	"	+ 92	" " " "
10	7505	E	7	"	2 + 21	" " " "
12	7506	E	7	"	+ 58	" " " "
9	7539	W	7	"	+ 70	" " " "
M.H.			9.3		3 + 15	ORCHARD AVE. NE.
14	7507	E	7	curb	3 + 18.5	
11	788	W	5	"	5 + 28	
M.H.			5.4		5 + 27	NEW MH ON OLD SEWER

8TH ST. NE.
FROM IRVINGTON AVE. TO COMMONWEALTH AVE. NE.
BUILT IN 1931 BY URBAN BROS. IN CONNECTION WITH PAVING.
C.E. RICE - CITY ENGR. PREL. NB. 95 P32
SAM JONES - CONST. ENGR. CONST. NB. 104 P39 NB. 103 P44
FRANK JONES - INSPECTOR. FINAL NB. 102 P31
DRG. FILE P-122 ACC. 1055 INSPECTORS RECORD #3065
PLOTTER AUG. 29, 1931 BY EG. POCKOCK.
SCALE 1"=5' VER. 1"=50' HOR.