



LATERAL RECORD						
LAT	LOT NO	SIDE	DPH	X	STATION	REMARKS
M.H.#1			9.0		0+00	ON 48" BLOCK SEWER
M.H.#2			7.8		0+48	
1	295	S	8'		0+79.5	BLIND WYE
3	300	S	5'	10	1+29	ALL LATERALS 6"
5	301	S	5'	10	1+66	
7	302	S	5'	10	2+51	
9	303	S	5'	10	2+67	
11	306	S	5'	10	3+03	
M.H.#3			10.8		3+49	
13	307	S	7'	10	3+60	
15		S	7'	10	3+93	
17		S	7'	10	4+27	FROM INSPECTORS RECORD
19	310	S	6'	10	4+54	
21	311	S	5'	12	4+90	
23	313	S	3'	10	5+52	
25	313	S	4'	10	5+79	
27	315	S	8'	10	6+12	
29	315	S	10'	4	6+50	
M.H.#4			15.3		6+57	
31	315	S	6'	10	7+13	
M.H.#5			13.8		8+20.5	DROP MANHOLE
M.H.#6			16.3		8+84.5	8" STUB NORTH
2	220	N	9'	10	9+06.5	OLD LATERAL EXTENDED
M.H.#7			12.3		9+33.5	JOINS OLD SEWER AGAIN

CHARLES AVE S. W.
THIRD ST S.W. TO EXCHANGE PL. S.W.
 CONSTRUCTED 1934 IN CONNECTION WITH OHIO CANAL STORM
 SEWER PROJECT P.W.A. DOCKET 588 GENERAL ASPHALT P'VG
 CO. GENERAL CONTRACTOR. NICKLES BROS SUB-CONTRACTOR.
 C.E. RICE CITY ENGR. H.T. SOUTHERLAND STATE DEPT PUBLIC
 WORKS INSPECTOR. E.E. KINNISON FEDERAL P.W.A. RESIDENT
 ENGINEER INSPECTOR. S. JONES CONSTRUCTION ENGINEER. JOHN
 EHMER INSPECTOR. PRELEMINARY NOTES FIELD BOOK III PAGE
 103. CONSTRUCTION NOTES FIELD BOOK 121 PAGES 3 TO 5.
 FINAL MEASUREMENTS FIELD BOOK 120 PAGE 53. INSPECTORS
 RECORD NO 125. CONSTRUCTION PLANS FILE NO SE-308
 ACCESSION NO 1204. FINAL RECORD PLOTTED BY G.E. RICE JAN 3
 1935. SCALES H 1"=50' V 1"=5' NOTE FINAL RECORD OF OLD
 EXISTING 18" SEWER WITH BRANCHES SEWER RECORD 1 PG 10.

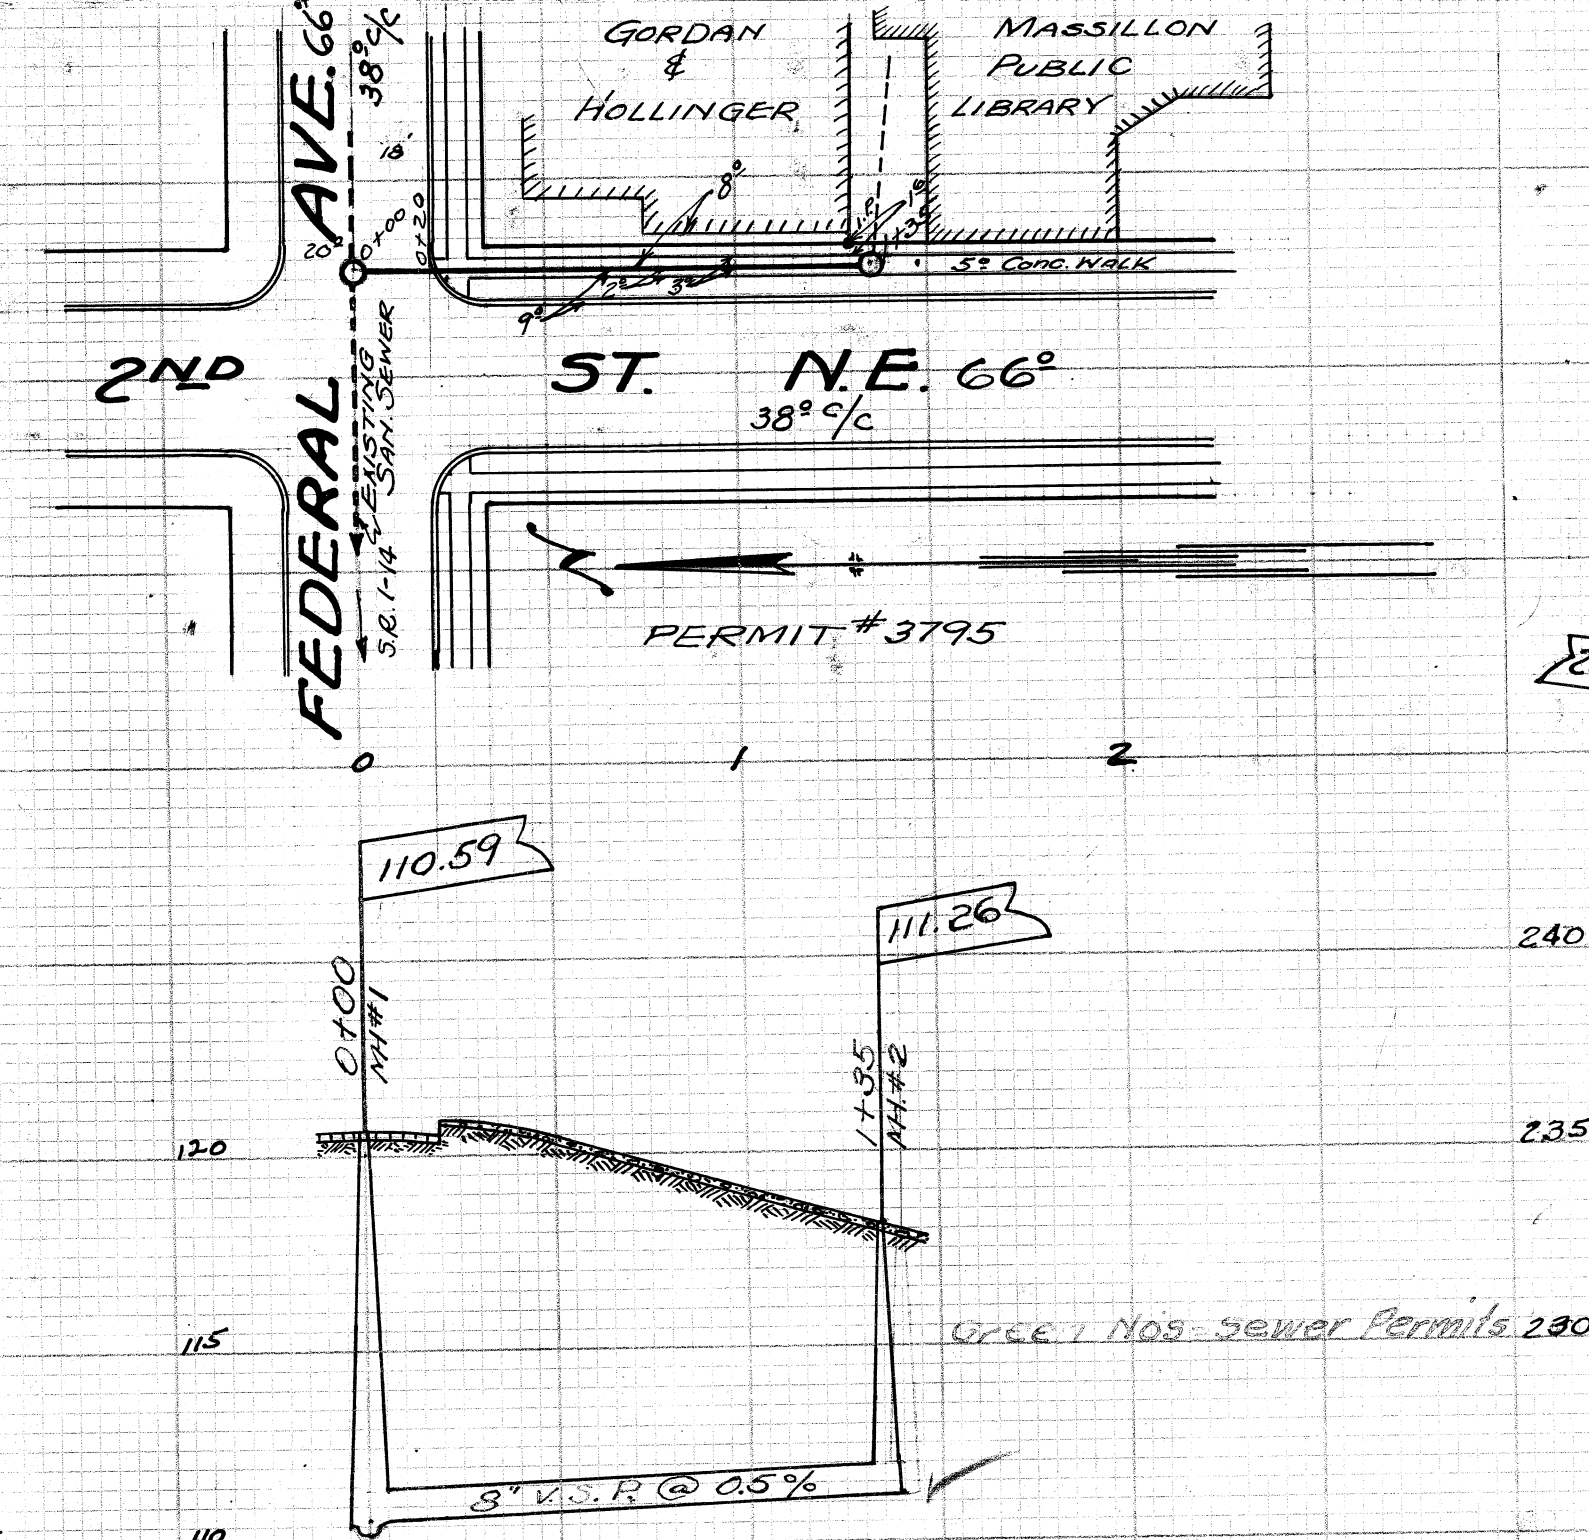

MASSILLON PUBLIC LIBRARY
SANITARY SEWER
 FROM FEDERAL AVE. N.E. - SOUTH 135°
 BUILT IN 1937 BY STANDARD PLUMBING & HEATING
 CO. CANTON, OHIO. DESIGNED BY CITY ENGINEERING
 DEPT. C.E. RICE - CITY ENGINEER - H. PIPER - CONST. ENGR.
 K.R. MAXSON - INSP. CONST. NOTES - 130 - P. 56 - FINALS - 131 - 11
 PLOTTED - 12-2-37 BY H. PIPER. SCALE 1"=5' Ver. & 50' HOR.

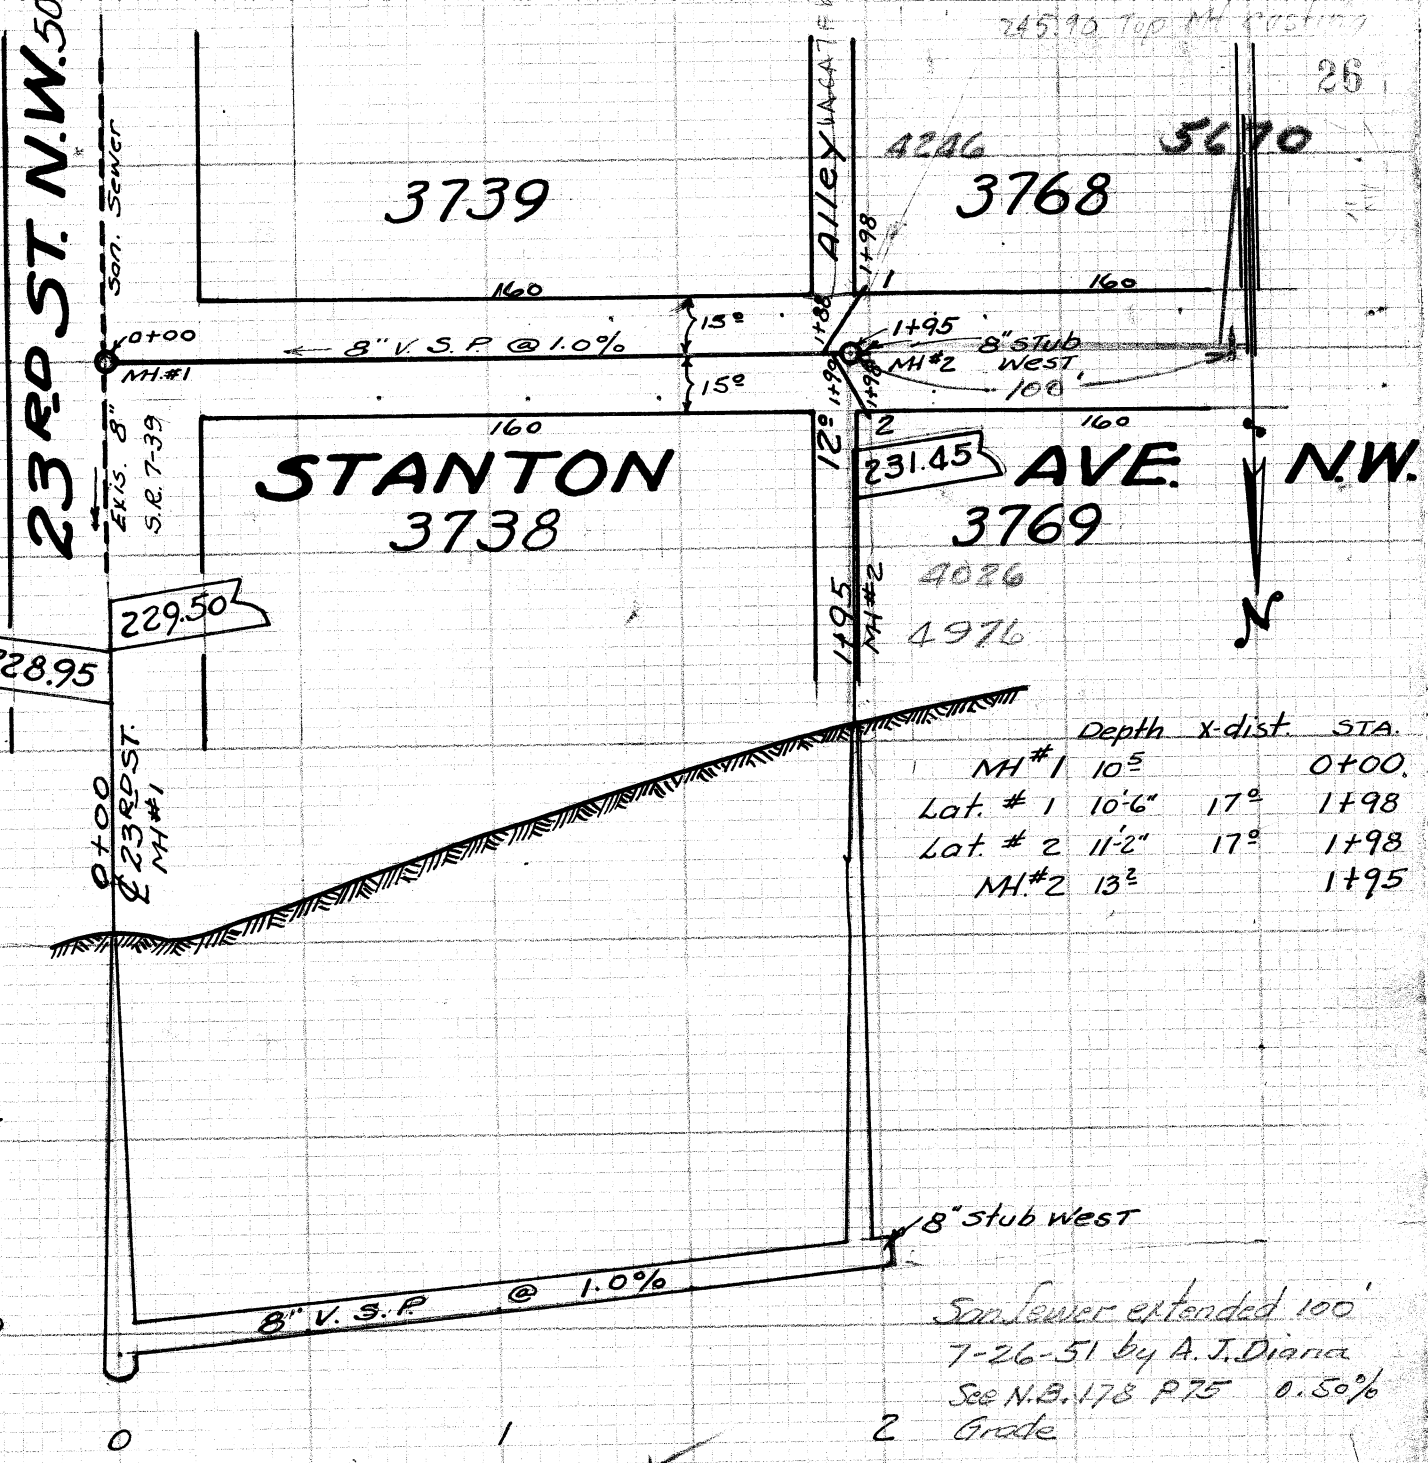

STANTON AVE. N.W. 30°
SANITARY SEWER
 FROM 23RD ST. N.W. - WEST 195 FEET
 Built in Dec. 1938 and Jan. 1939 by W.P.A.
 C.E. Rice - City Engr. - H. Piper - Constr. Engr.
 Julius Molson - Proj. Supt. - B. Riggle - Foreman
 Plotted 9-27-39 by H. Piper. Scale 1"=5' Ver. - 1"=50' HOR.
 Prelim. N.B. Constr. Notes - N.B. 142 - P. 36 - Finals 137 - P. 48