


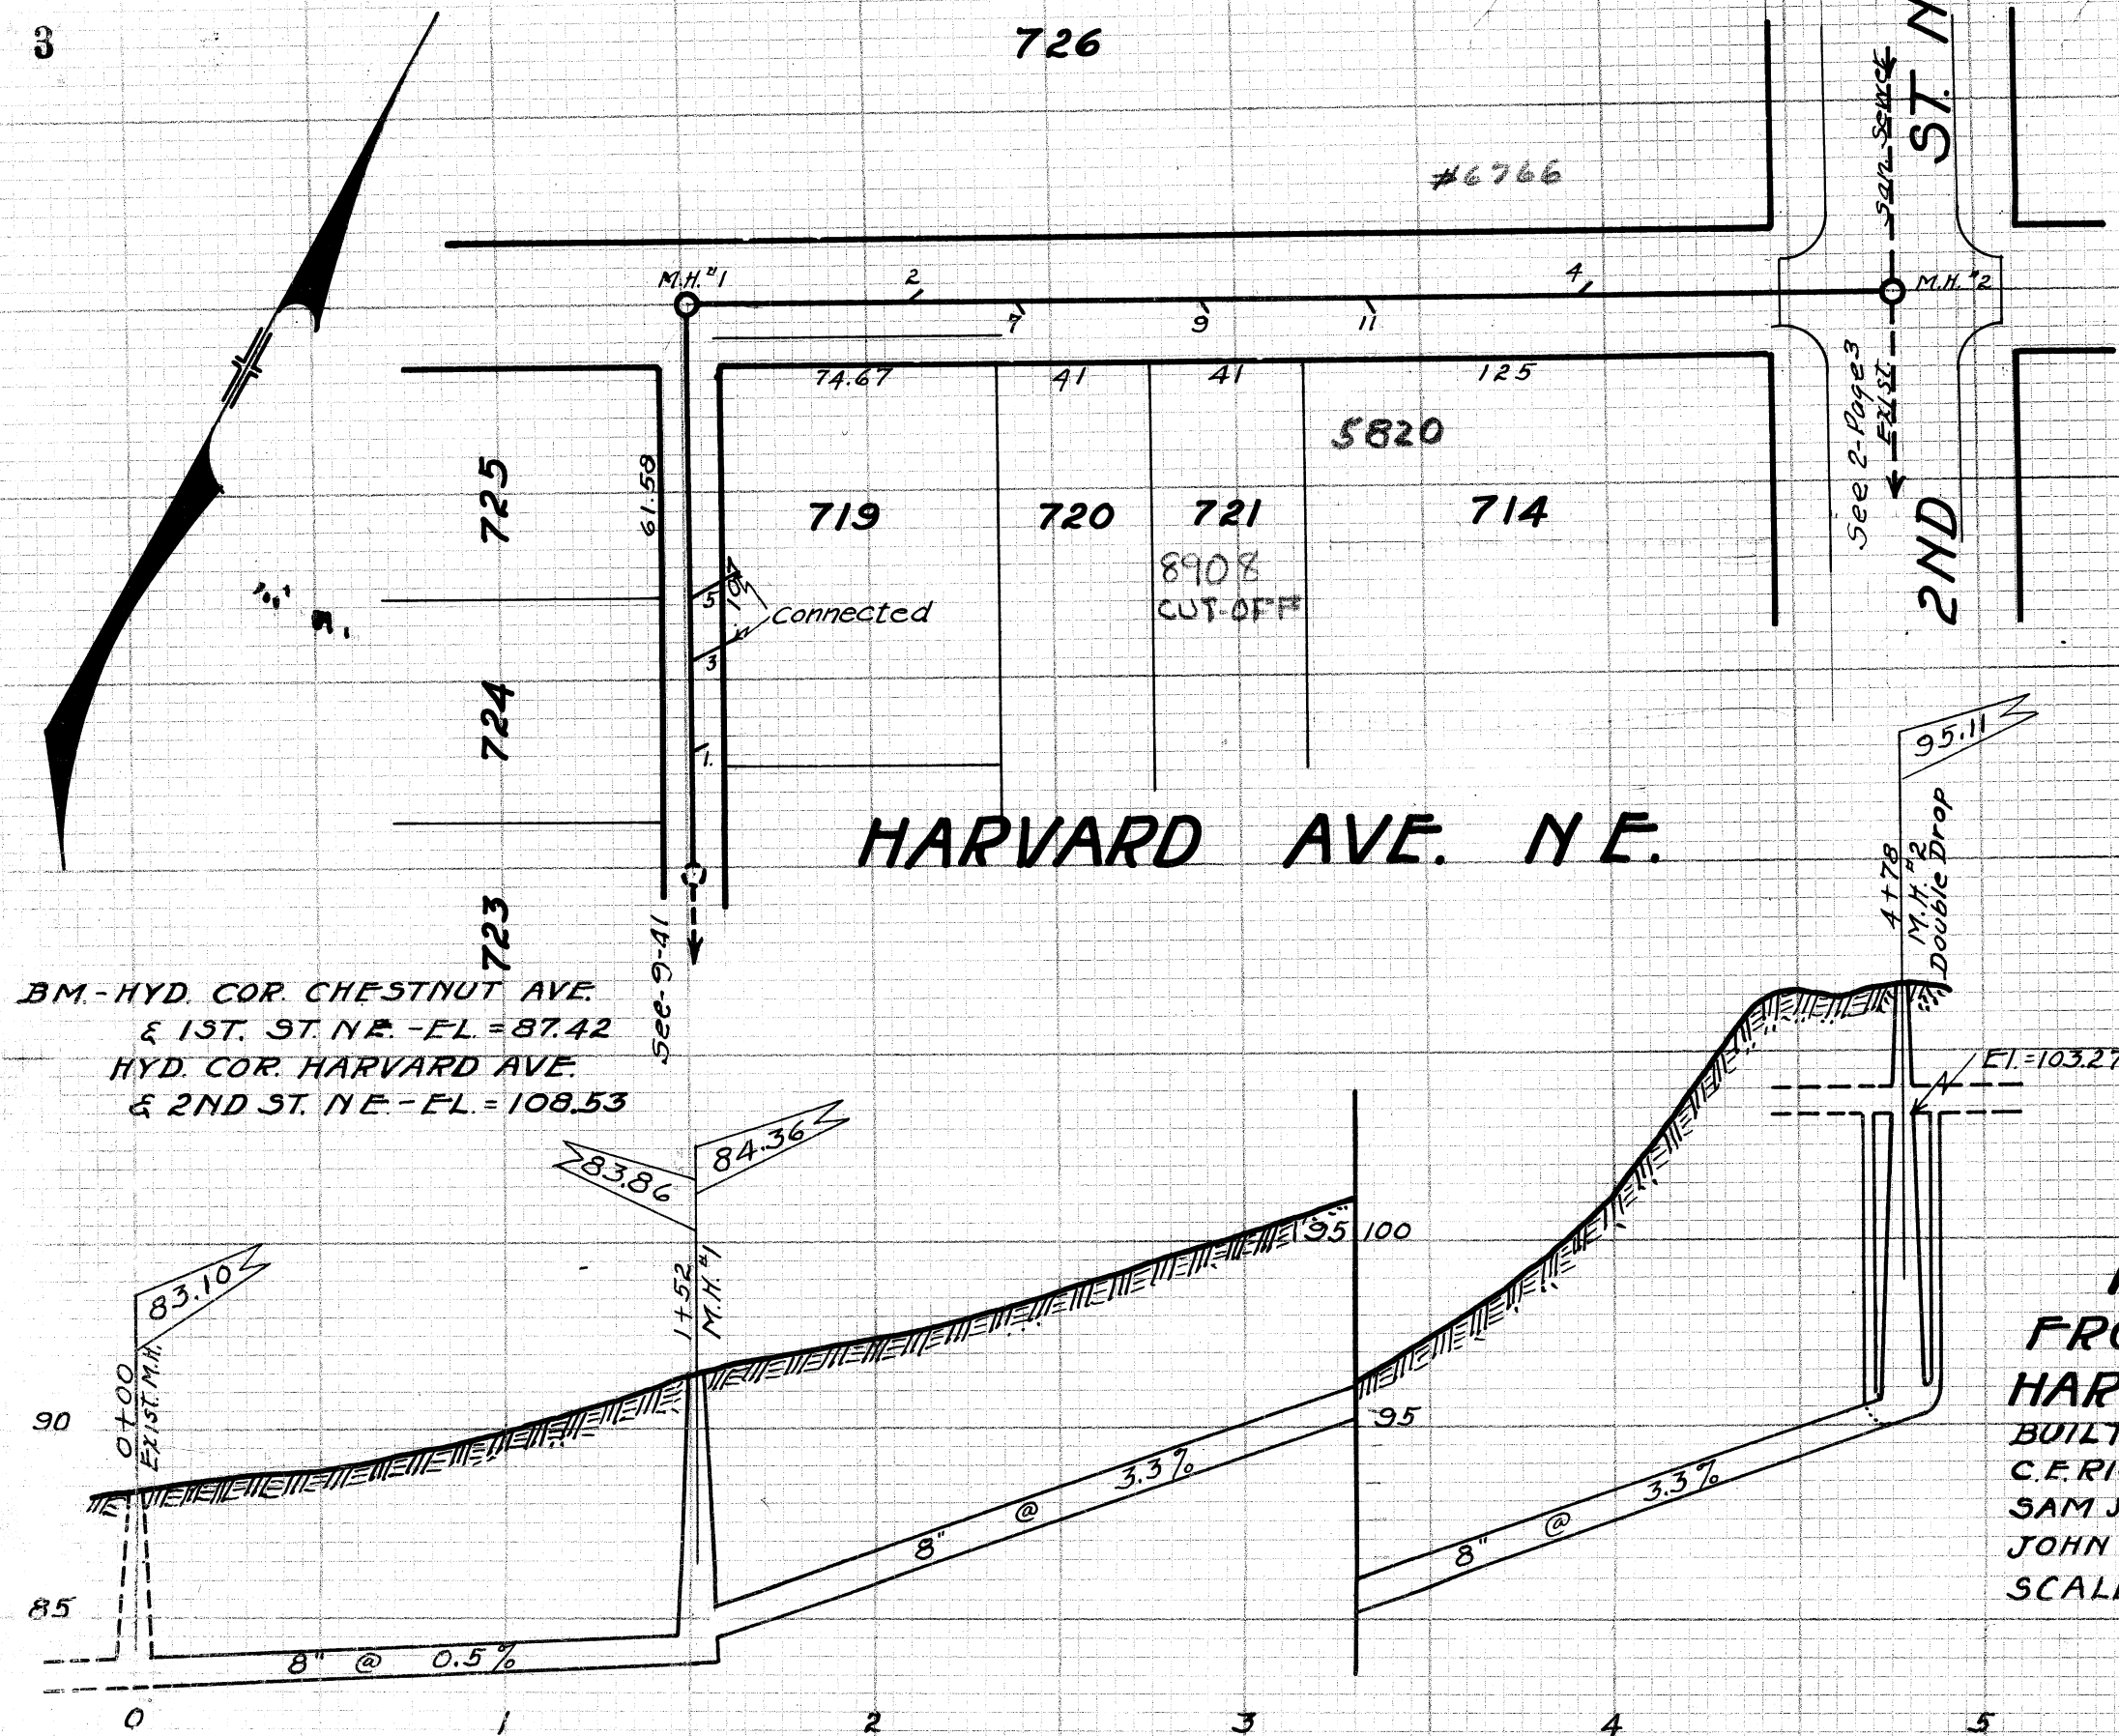

LATERAL RECORD

LAT.	LOT NO.	SIDE	DEPTH	STATION	REMARKS
FROM EXISTING M.H. ON ALLEY NORTHERLY TO HARVARD	0	1	00		
M.H. EXISTING	719	E	33	0 + 33	BLIND WYE
1	719	E	57	0 + 57	CONNECTED - 6"
3	719	E	74	0 + 74	CONNECTED - 4"
5	719	E	74	1 + 74	HARVARD AVE.
M.H. #1					
FROM M.H. #1 EASTERLY	2	N	13	2 + 13	BLIND WYE
2	720	N	41	2 + 41	BLIND WYE
7	721	N	92	2 + 92	BLIND WYE
9	714	N	36	3 + 36	BLIND WYE
11	726	N	94	3 + 94	BLIND WYE
4	726	N	78	4 + 78	BLIND WYE
M.H. #2					
TO 2ND ST. N.E.					
					DOUBLE DROP

HARVARD AVE. N.E.
FROM EXIST. M.H. ON ALLEY NO. TO
HARVARD AVE. THENCE E. TO 2ND ST.
 BUILT IN 1930 BY J. WITTMAN. PRELIM. N.B. 97 P 32.
 C.E. RICE - CITY ENGR.
 SAM JONES - CONSTR. ENGR.
 JOHN EHMER - INSPECTOR.
 SCALE 1"=5' VER. 1"=50' HOR.
 PLOTTED MAY 27, 1930
 E.G. POCOCK.

Green No. 3 - Sewer Permits

See Sew. Rec. BK 11: 16

