


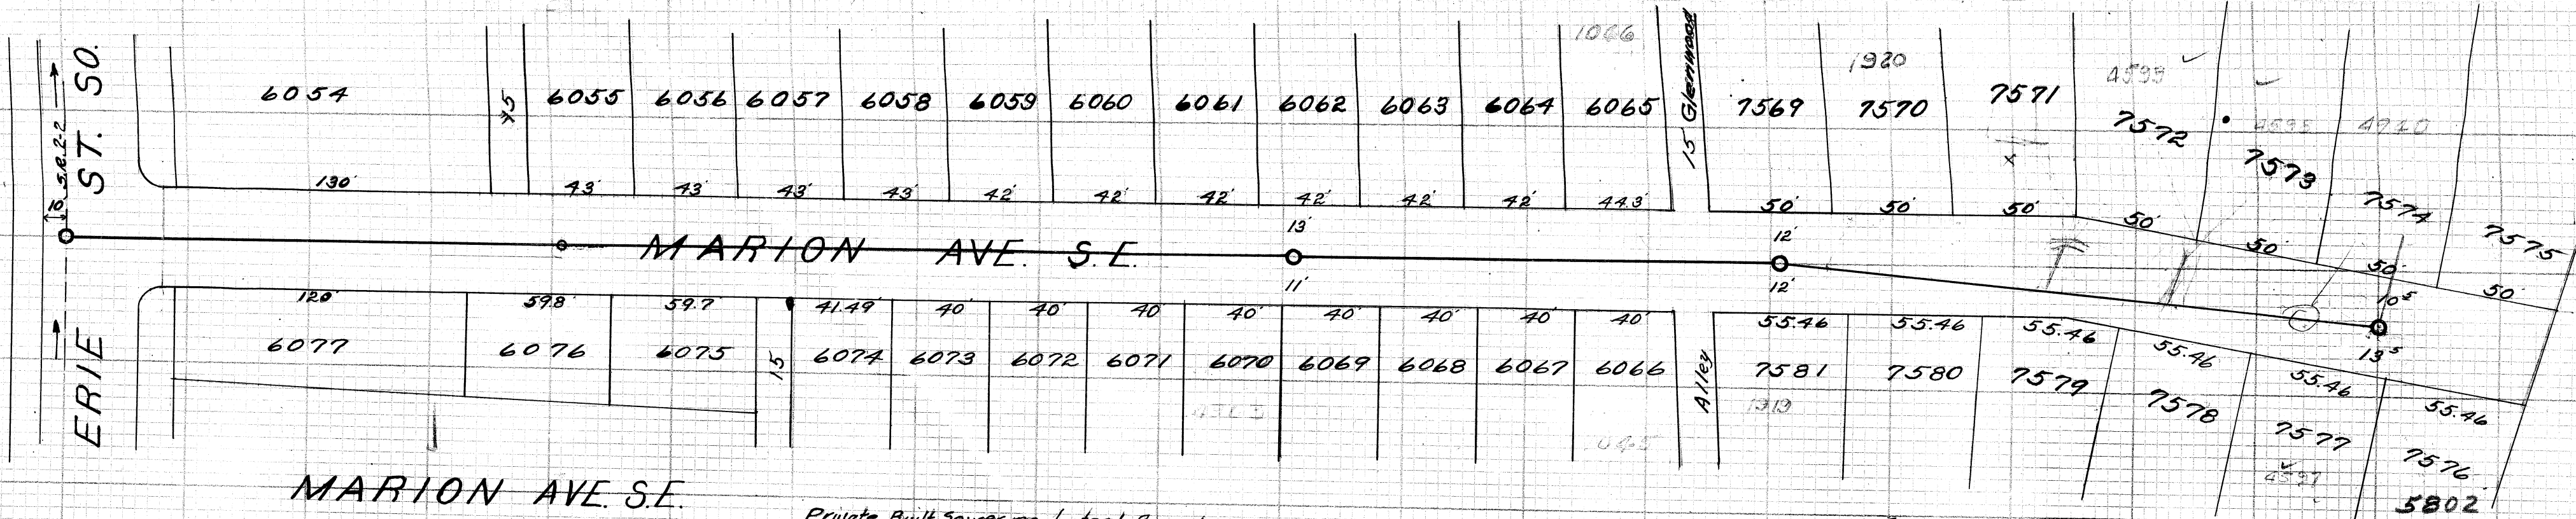

MARION AVE. S.E.
 ERIE ST. SO. EASTWARD 9+30
 SCALE - HOR. 1" = 50' VER. 1" = 5'
 Plotted data N.B. 130 P. 32

Private Built Sewer no Lateral Record

Green Nos - Sewer Permits

