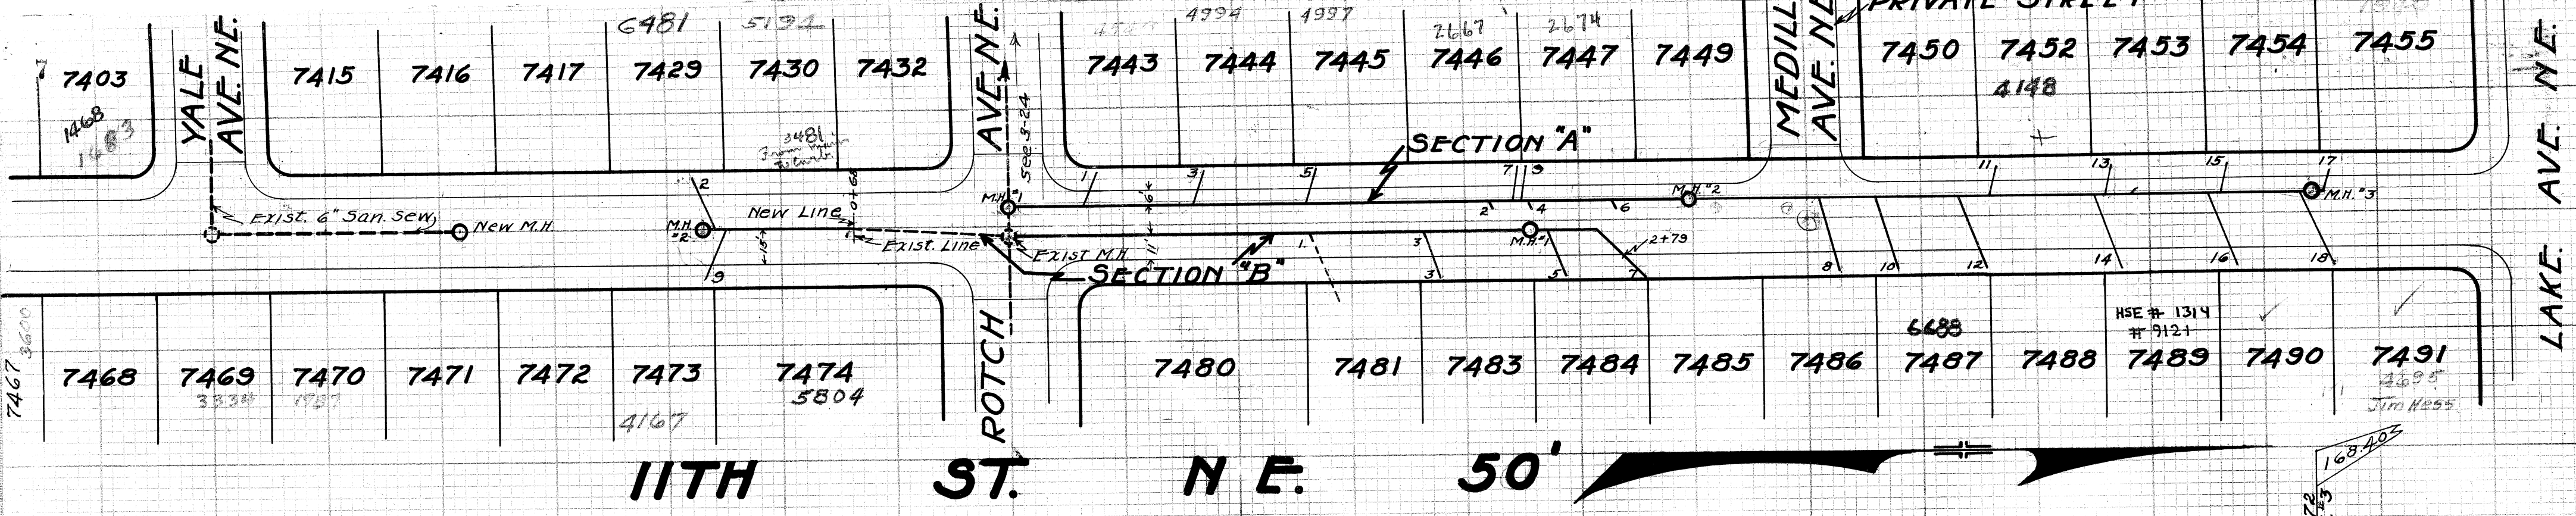


11TH ST. NE.
FROM YALE AVE. NE. TO LAKE AVE. NE.

BUILT IN 1930 BY P. E. BICKEL
C. E. RICE - CITY ENGR.
SAM JONES - CONST. ENGR.
H. WEINRICH - INSPECTOR
SCALE - 1" = 5' VER. 1" = 50' HOR.

PRELIM. NB. 97 P. 61
CONSTR. NB. 97 P. 62-63-64
FINAL MEAS. NB. 99 P. 4-5
INSPECTORS RECORD?
PLOTTED JUNE 20, 1930
BY E. G. POCKOCK.