



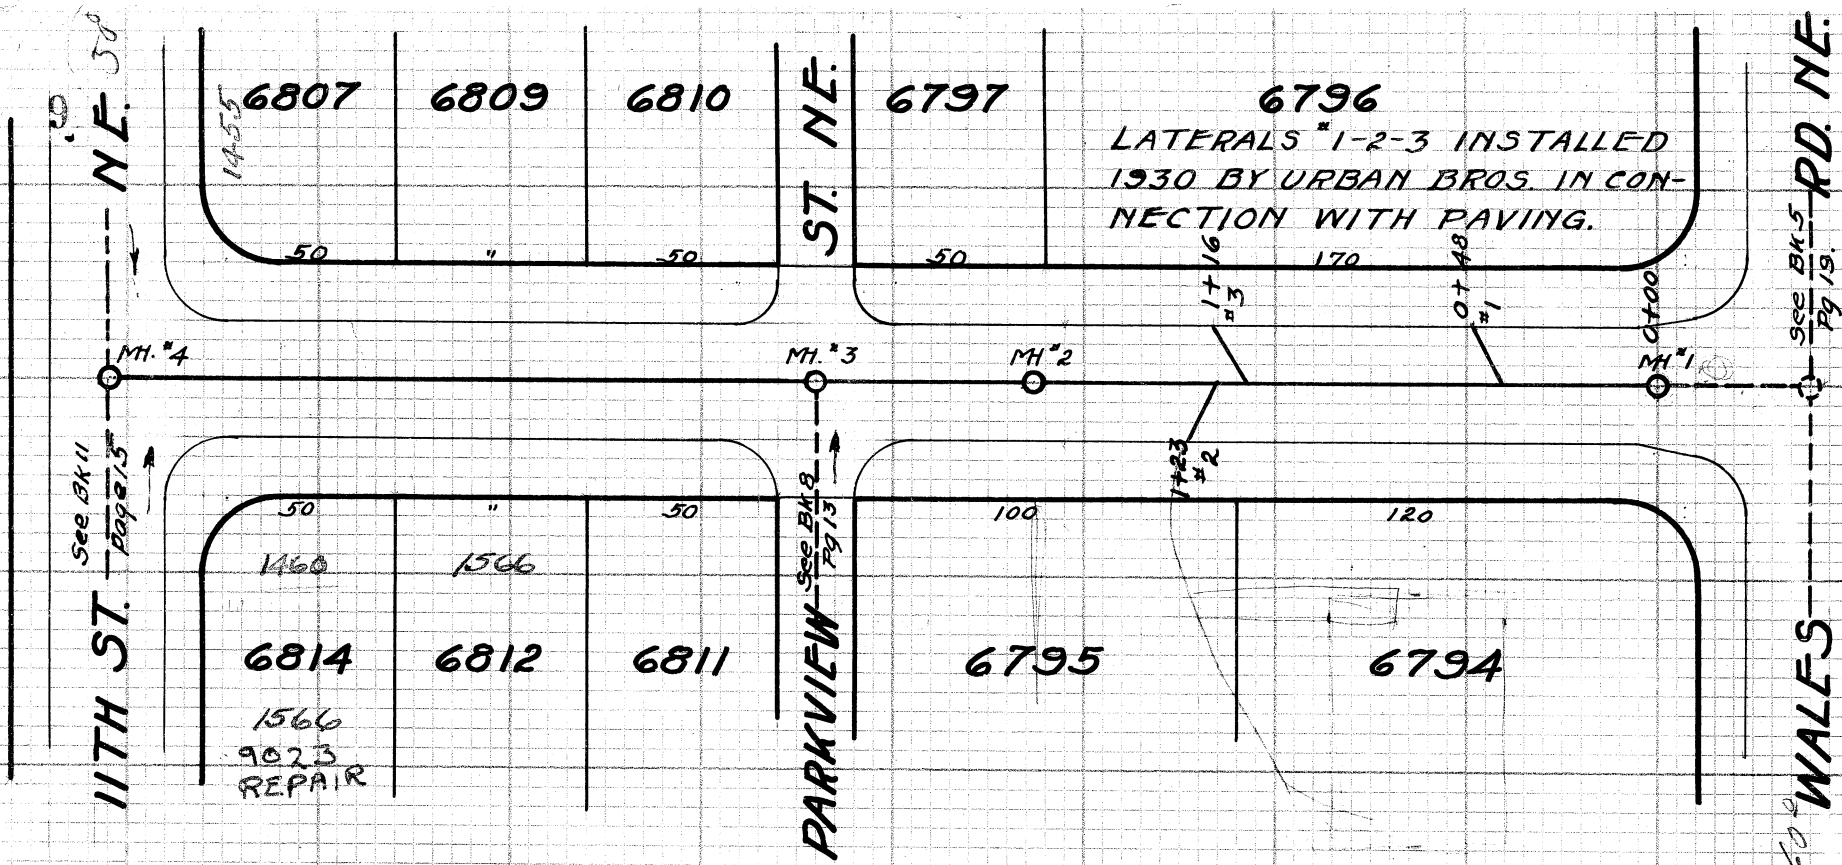


BM-HYD. CORNER
11TH ST. NE & KENDALL
AVE. NE. - E.I. = 179.10

KENDALL AVE. N.E. 60'

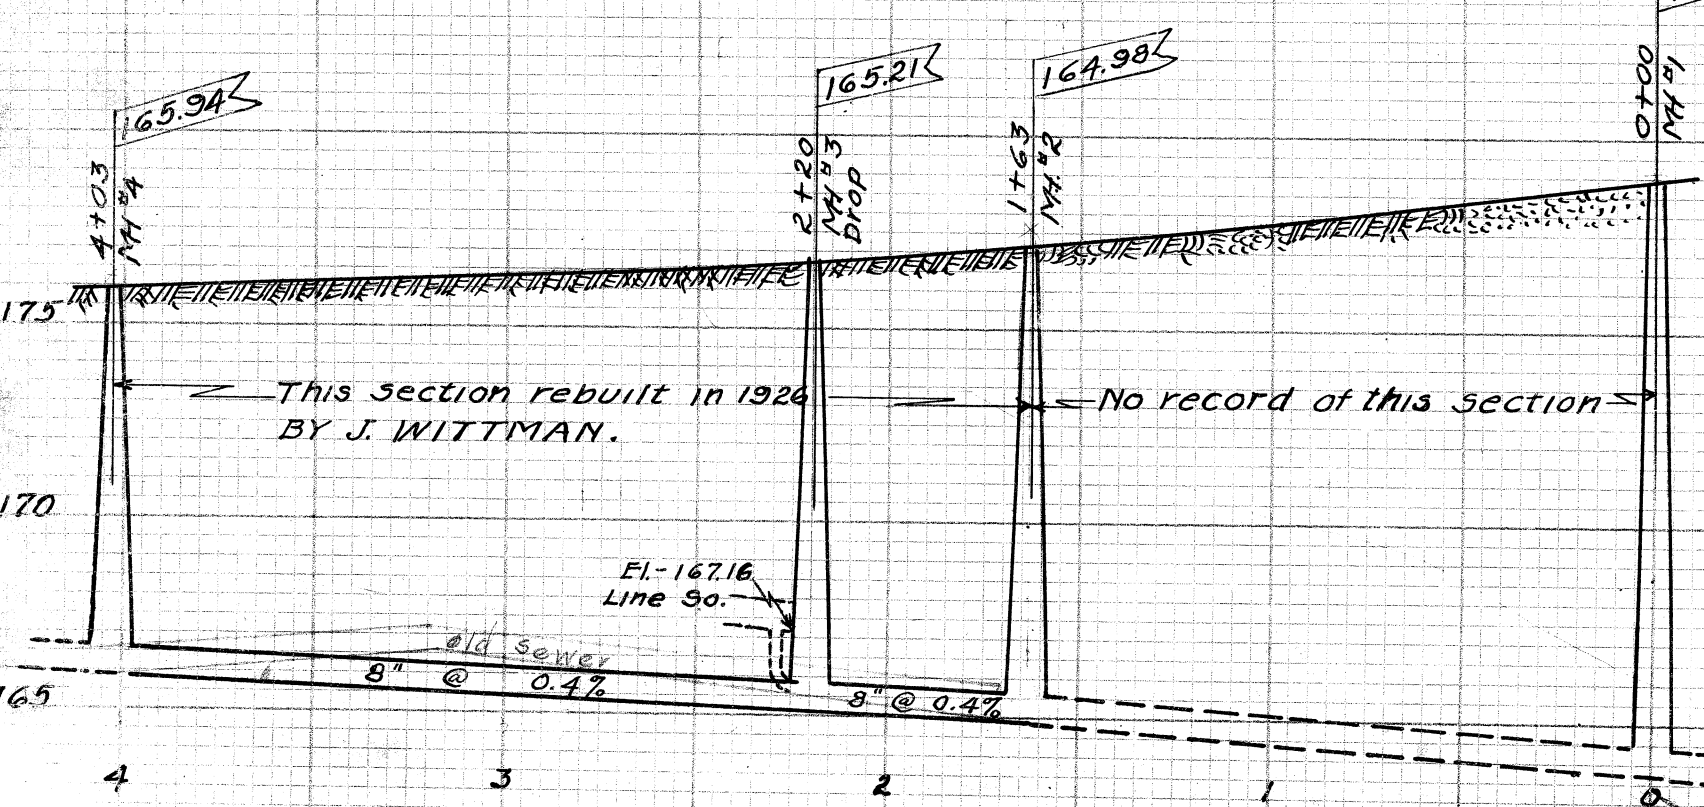


KENDALL AVE. N.E.
FROM WALES RD. N.E. TO 11TH ST. N.E.
PLOTTED AUG. 23, 1930 FROM THE FOLLOW-
ING RECORDS:
PRELIM. N.B. 58 P 37
CONSTR. N.B. 59 P 6
FINAL N.B. 52 P 68
N.B. 99 P 29
INSPECTOR'S RECORD #3057

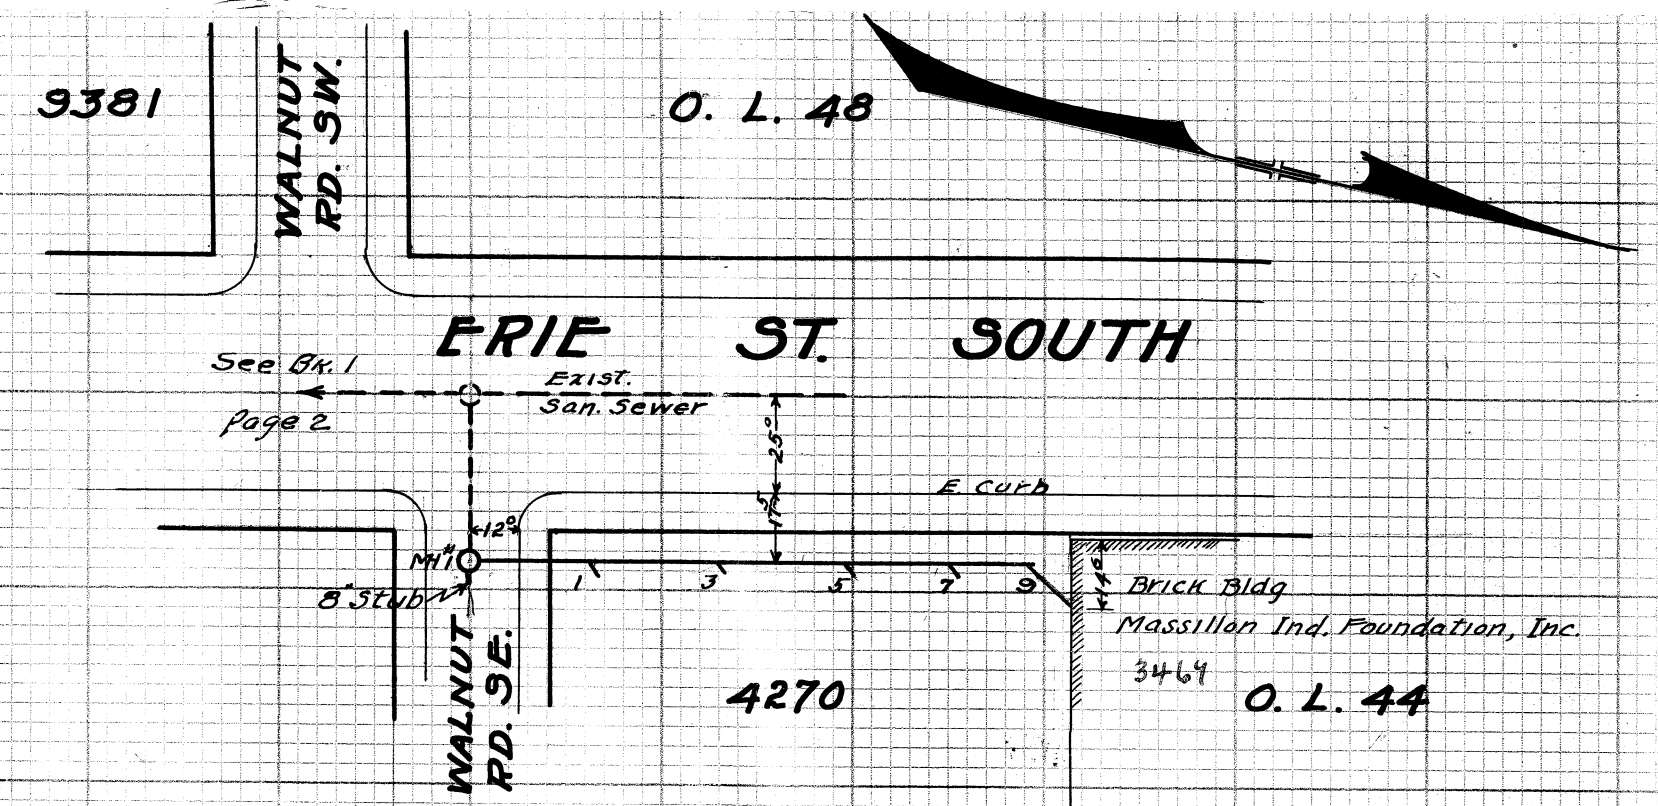

BM-HYD. COR. ERIE ST.
S. & WALNUT RD.
E.I. = 88.17

ERIE ST. SOUTH

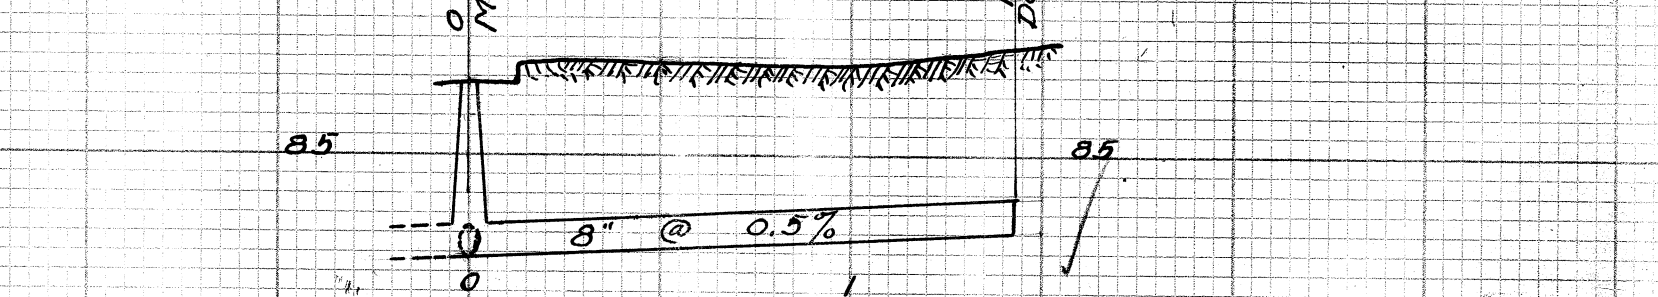

ERIE ST. SOUTH
FROM A POINT ON WALNUT RD. SE 42.5' E. OF E. ST. S. NORTHERLY 147'.
BUILT IN 1930 BY C.N. HOSTETTER FOR MASS. INDUST. FOUNDATION, INC.
UNDER SUPERVISION OF CITY ENGR. DEPT. C.E. RICE - CITY ENGR. SAM JONES.
CONST. ENGR. AT. BOYD - INSP. CONST. NB 96 P 54. FINAL NB 94 P 76
SCALE - 1" = 5' VER. 1" = 50' HOR. PLOTTED SEPT. 3, 1930 BY E.G. PROCOCK.

LAT	LOT NO	SIDE	DEPTH X	STATION	REMARKS
					FROM EXIST. SEWER ON WALNUT RD. S.E. NORTH
			4.5	0 + 00	BUILT ON EXIST. SEWER - & WALNUT
1	4270	E		0 + 32	BLIND WYE
3	4270	E		+ 65	"
5	4270	E		+ 99	"
7	4270	E		1 + 26	"
9	O.L. 44	E		1 + 47	CONNECTED - END OF LINE