


SOUTH AVE. S.W.

Existing San Sewer see Bk. 2 P. 12

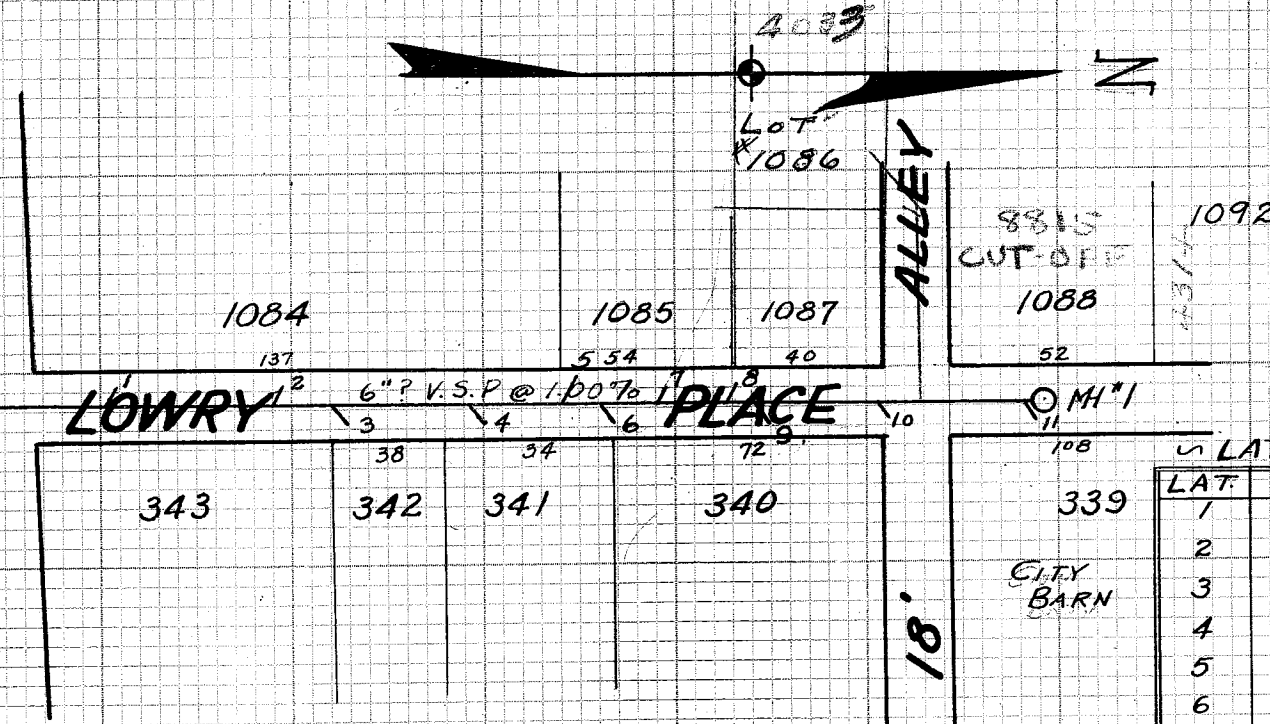

LOWRY PLACE

SANITARY SEWER

See also S.R. 10-36

FROM SOUTH AVE., S.W., NORTH 296.5 FEET

Built in 1915

Notes - N.B. 19 P. 86


Plotted - May 25, 1938 By T.E. Ress

Scale - 1" = 5' Ver. & 1" = 50' Hor.

LATERAL RECORD



LAT.	LOT	SIDE	STA.
1	1084	W.	0+50
2	1084	W.	0+94
3	342	E.	1+10
4	341	E.	1+47
5	1085	W.	1+70
6	340	E.	1+80
7	1086	W.	1+95
8	1087	W.	2+12
9	340	E.	2+21
10	-	E.	2+53
11	339	E.	2+93

NOTE - Laterals consist of
wye-branches only.
Refer N.B. 19 P. 86


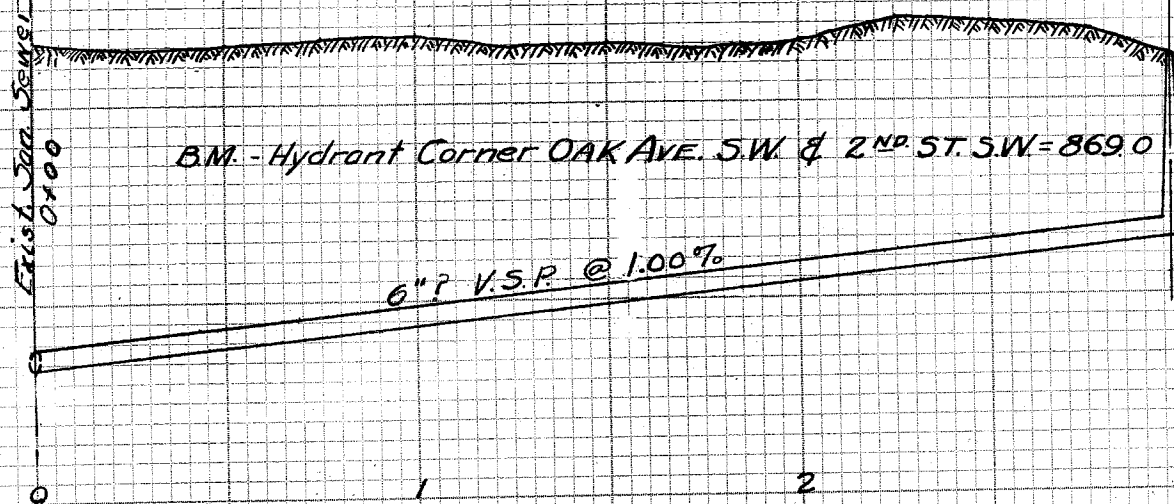


CURLEY CT, SUNSET

Preliminary Notes N.B. 50 P. 15
N.B. 37 P. 47
Final Meas. Notes N.B. 52 P. 12
N.B. 139 P. 21
Plotted 5-25-38 By T.E. Ress

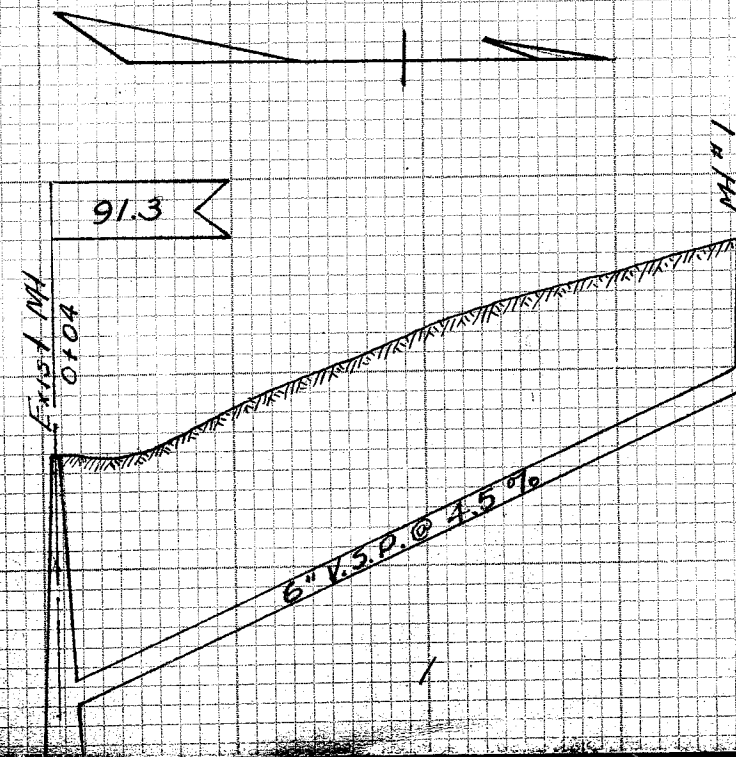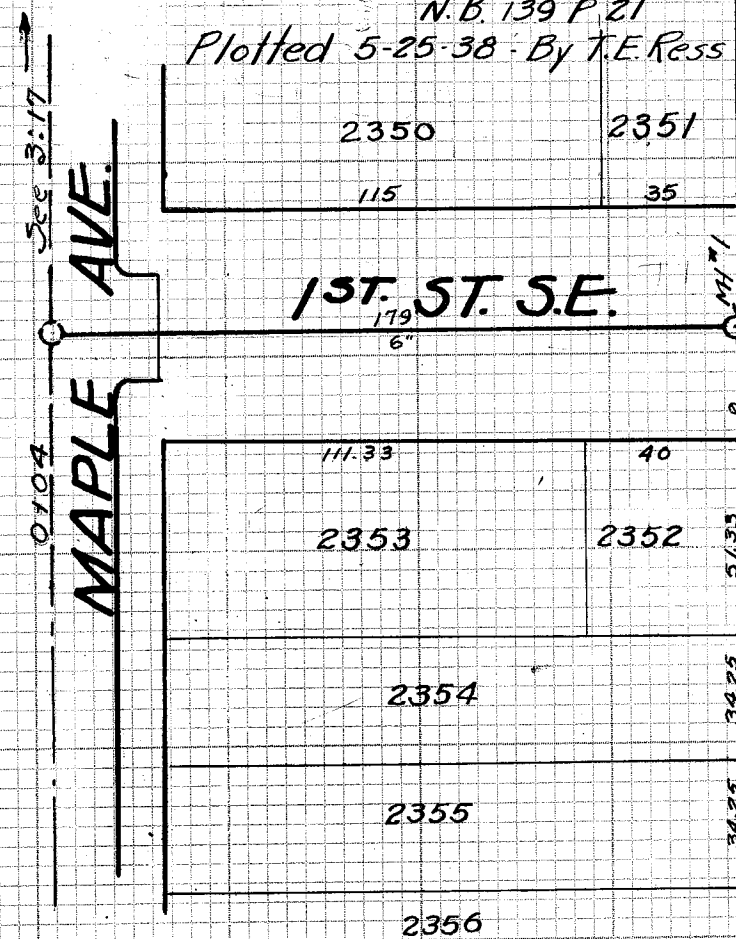

PL, DEWALT AVE. SAN. SEWER VIA 1ST ST. S.E.

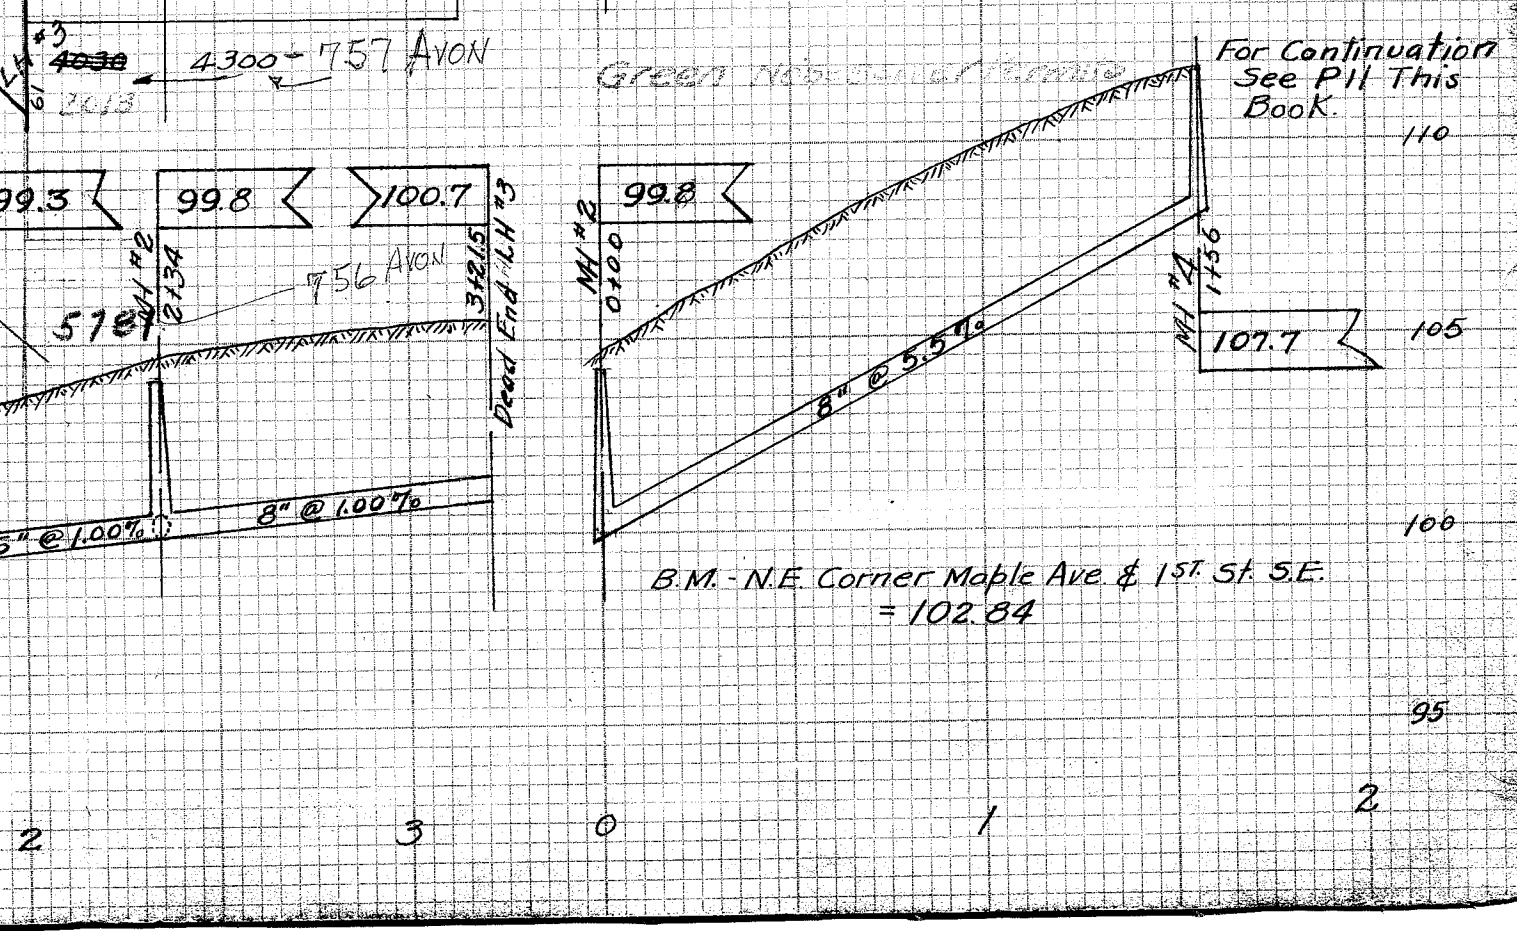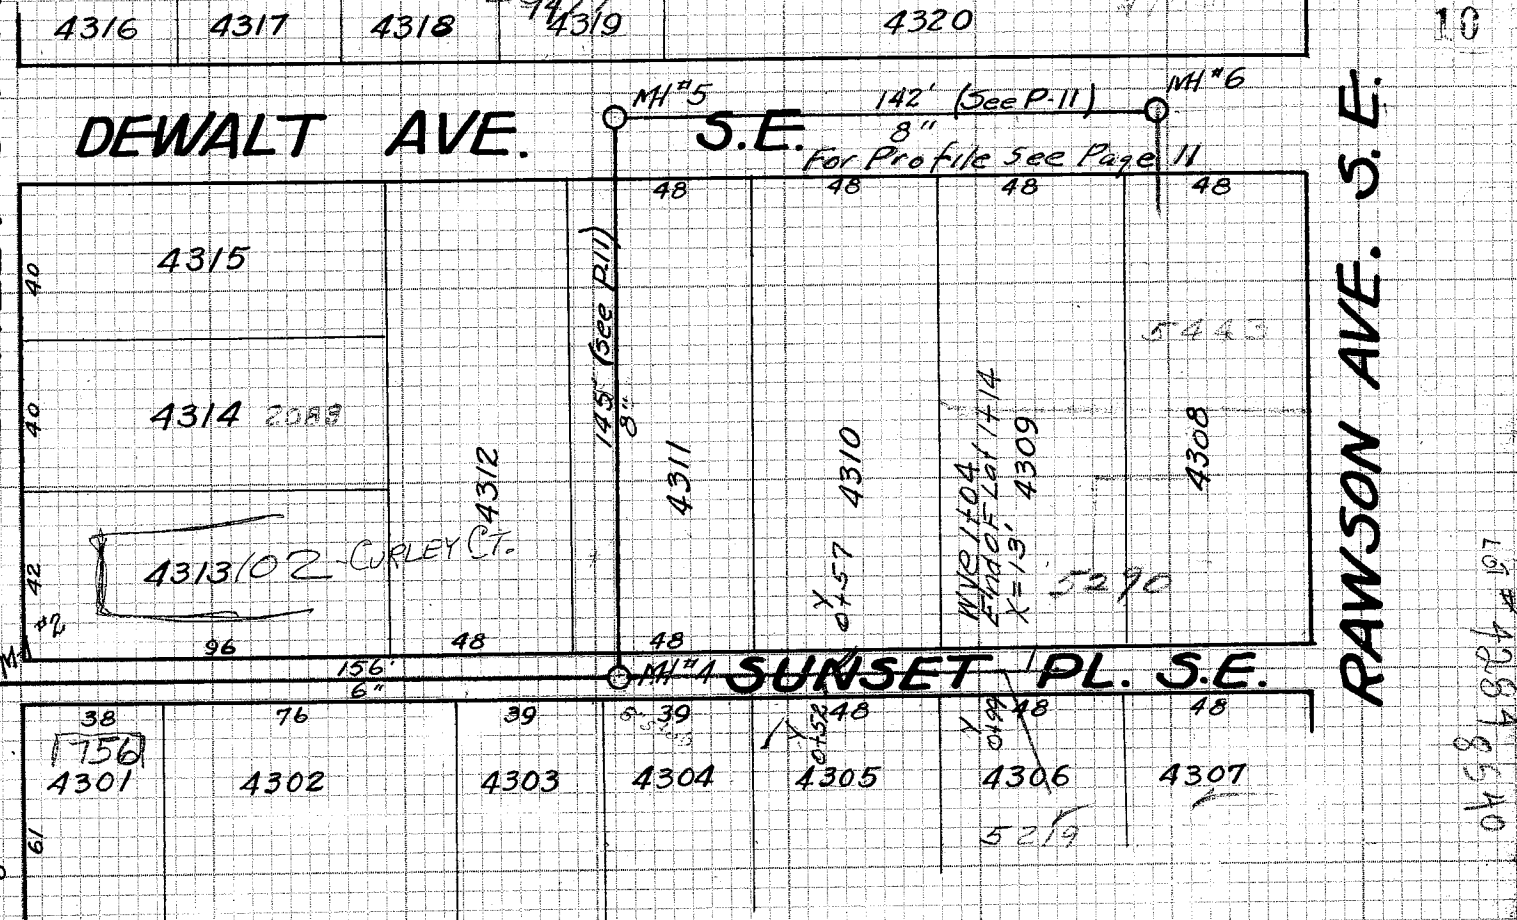

For Continuation
See P. 11 This
Book.