
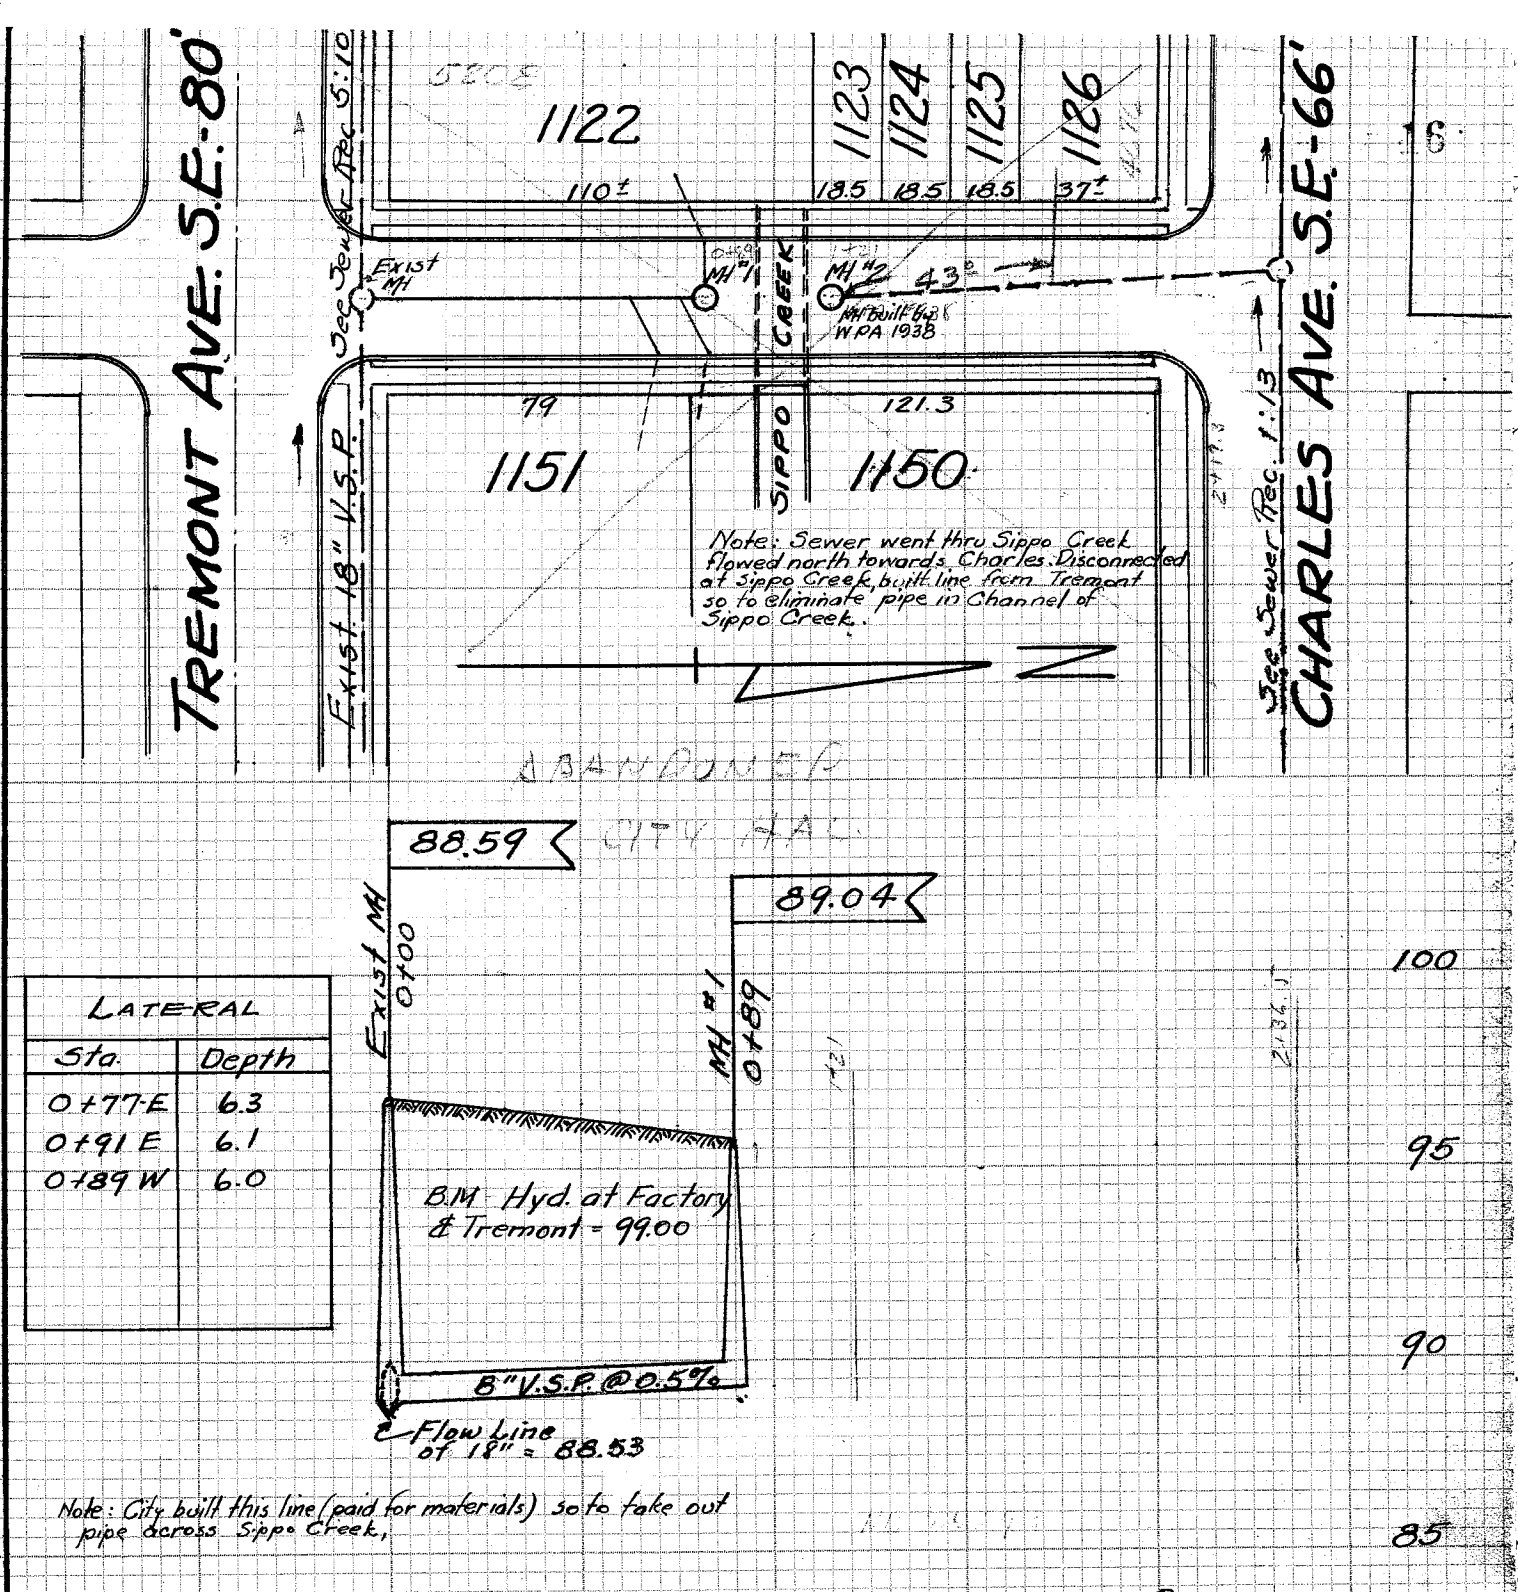
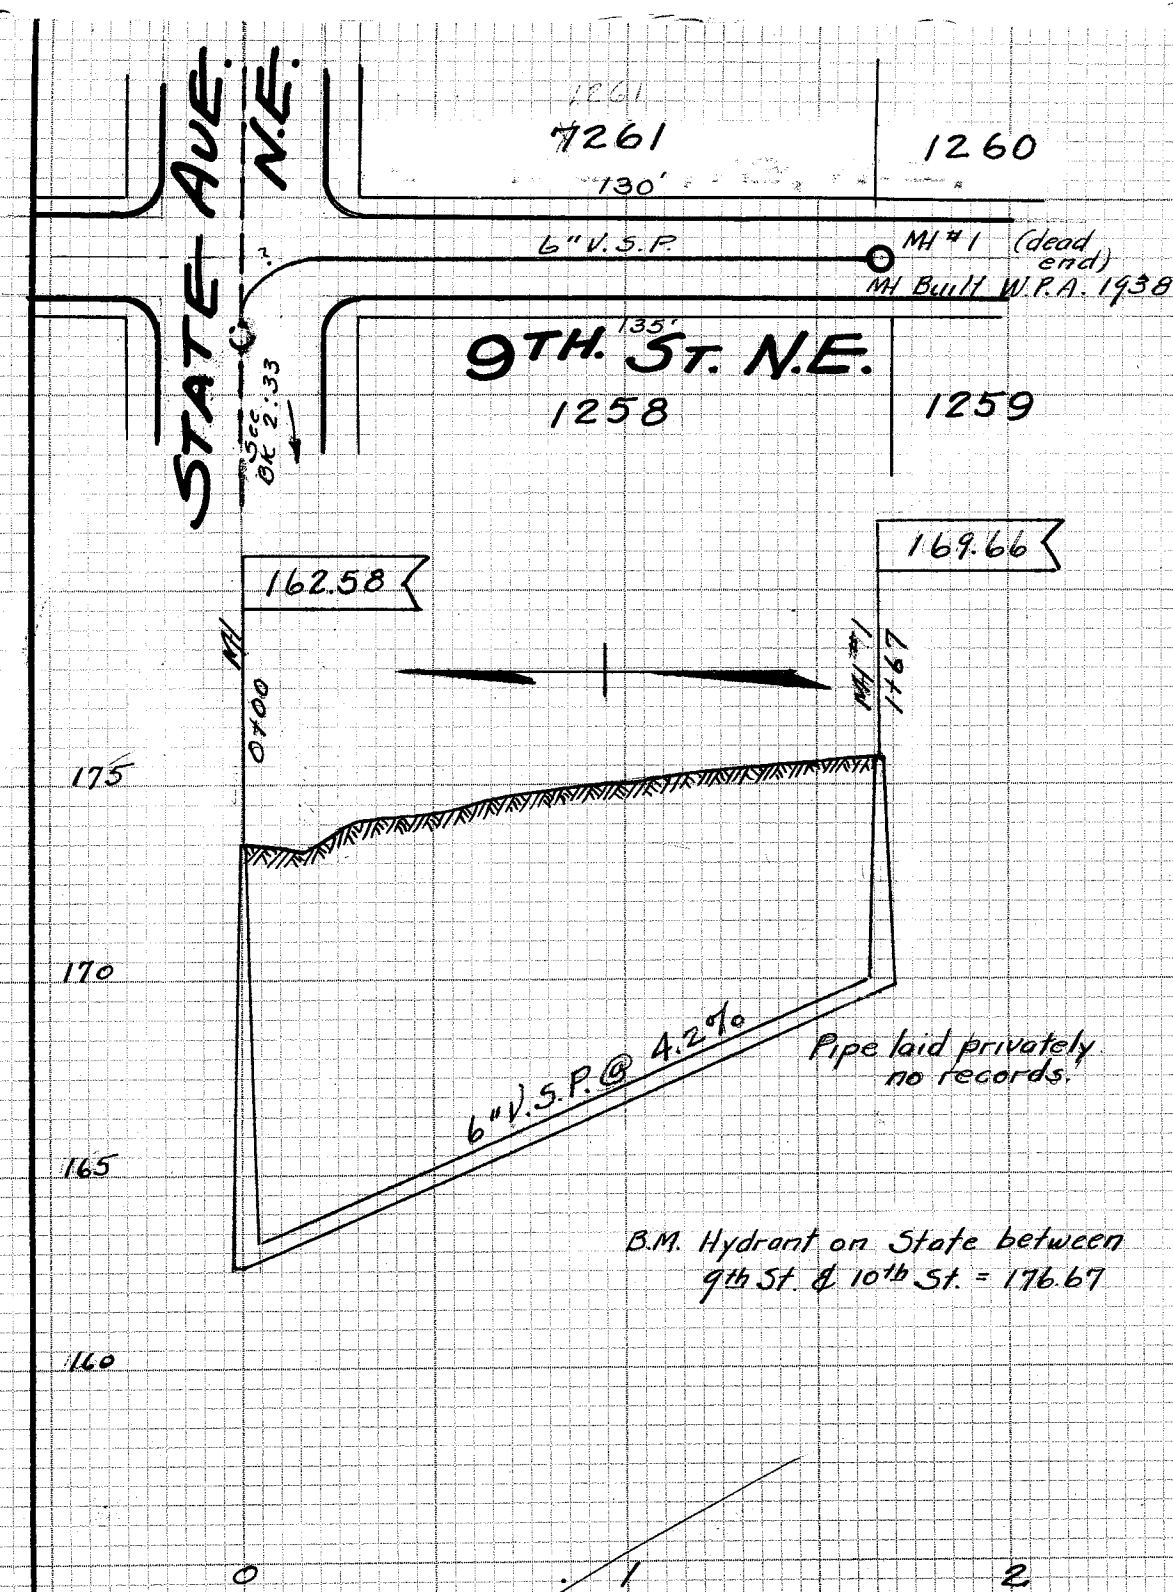


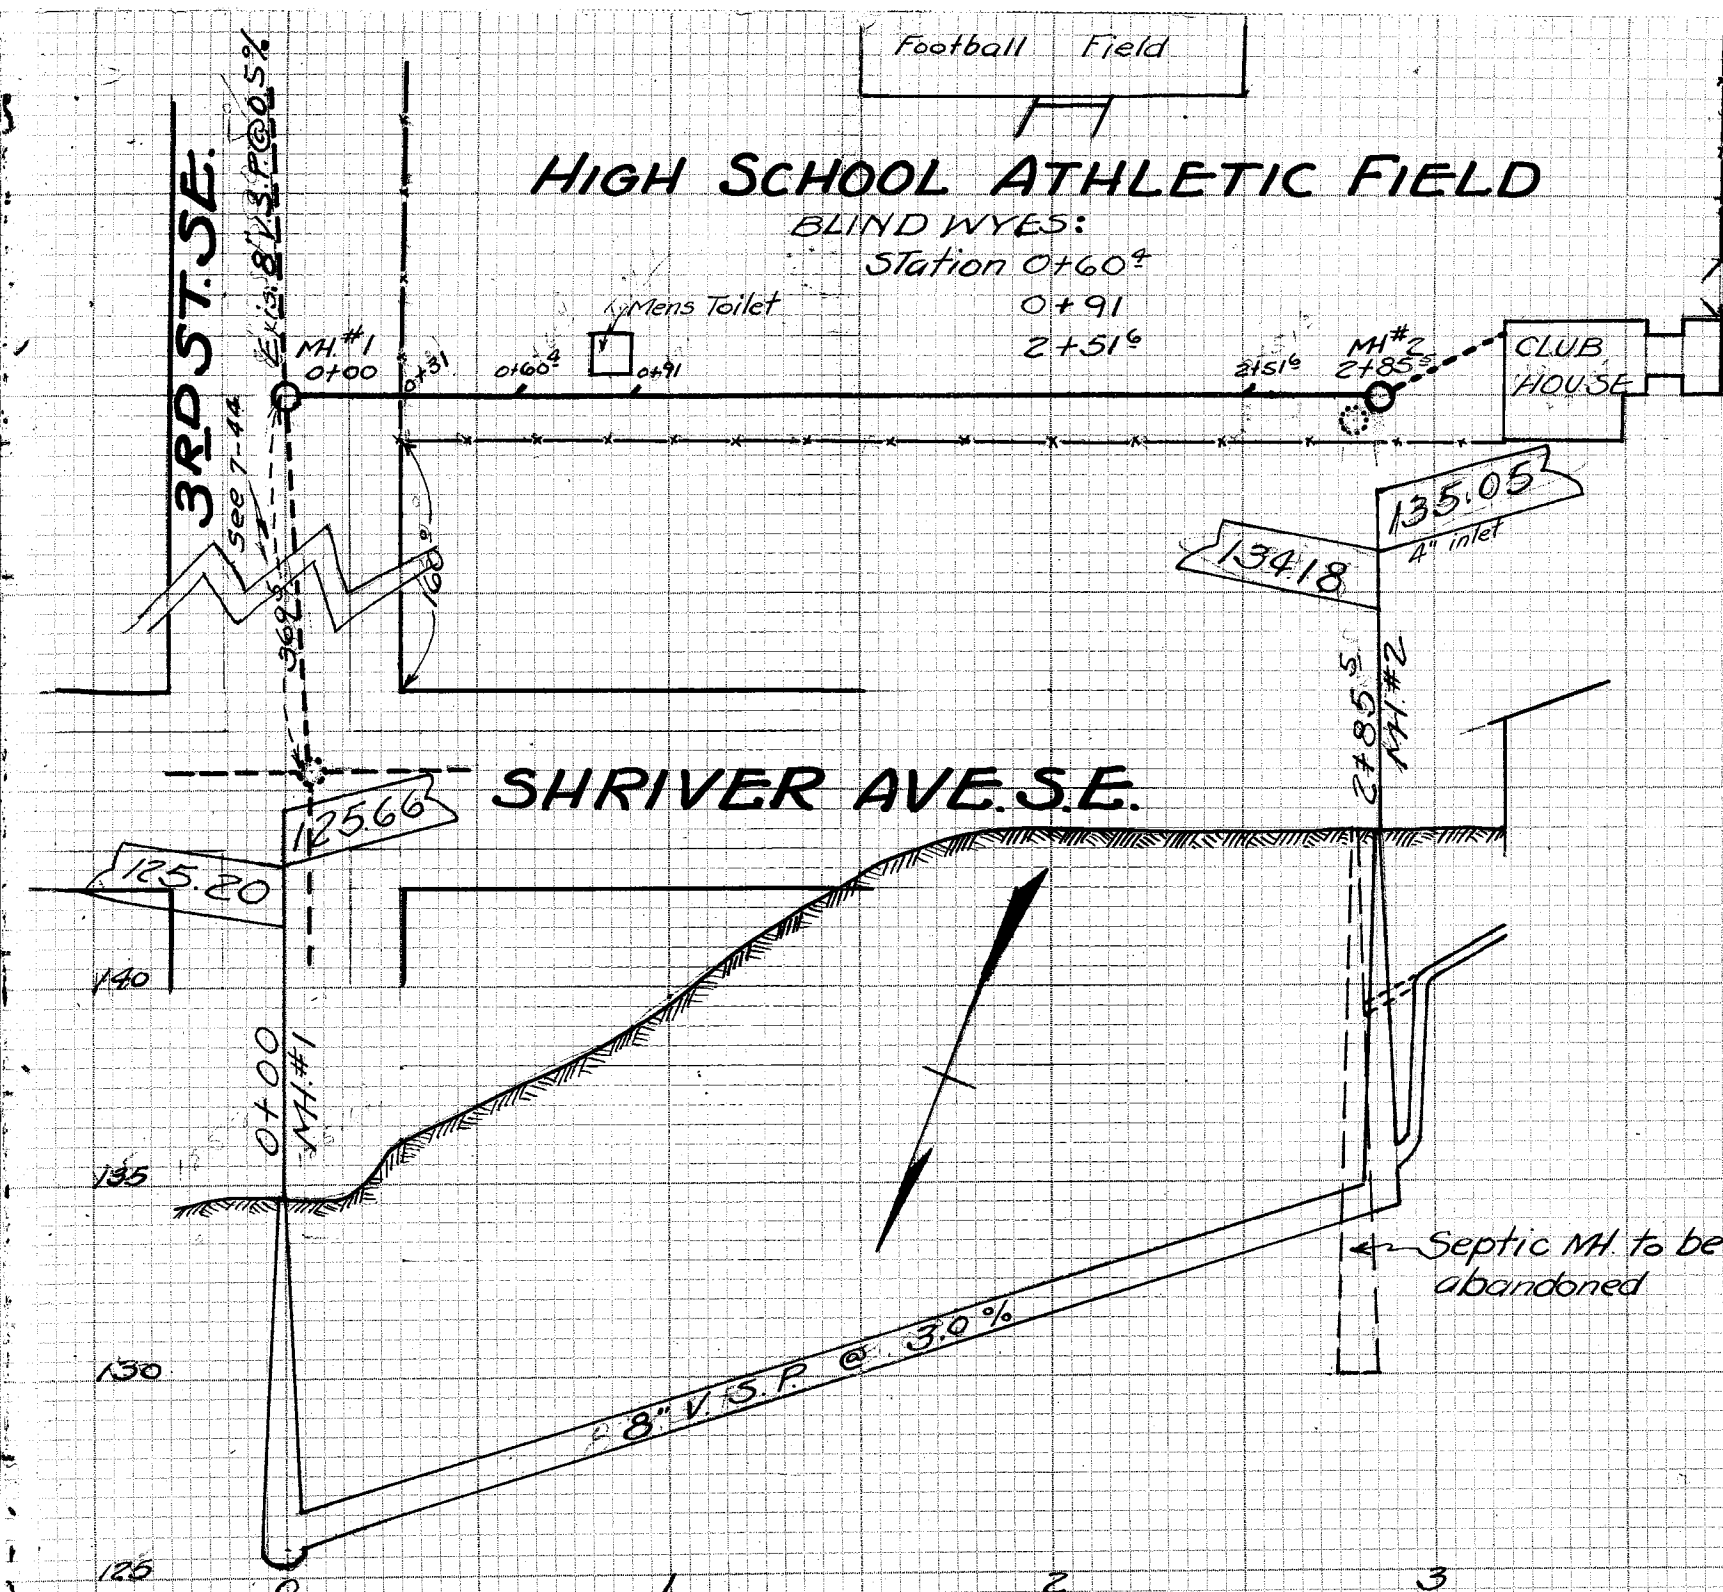

9TH ST. N.E. SAN. SEWER

FROM STATE AVE N.E. 167' SOUTH

N.B. 137.26
Scale: 1"=50' Hor.
1"=6' Vert.

Privately Built Sewer
No Lateral Record
Plotted Feb. 1938 T.E. Ross

FACTORY ST. S.E. SAN. SEWER

BETWEEN TREMONT AVE. S.E. & CHARLES AVE. S.E.

Built by W.P.A. 1938. Julius Molsen, Supt. - Designed by City Eng. Dept.,
C.E. Rice City Engr., H. Piper, Const. Engr. N.B. 139.33, 137.27
Plotted 9-21-38 T.E. Ross