


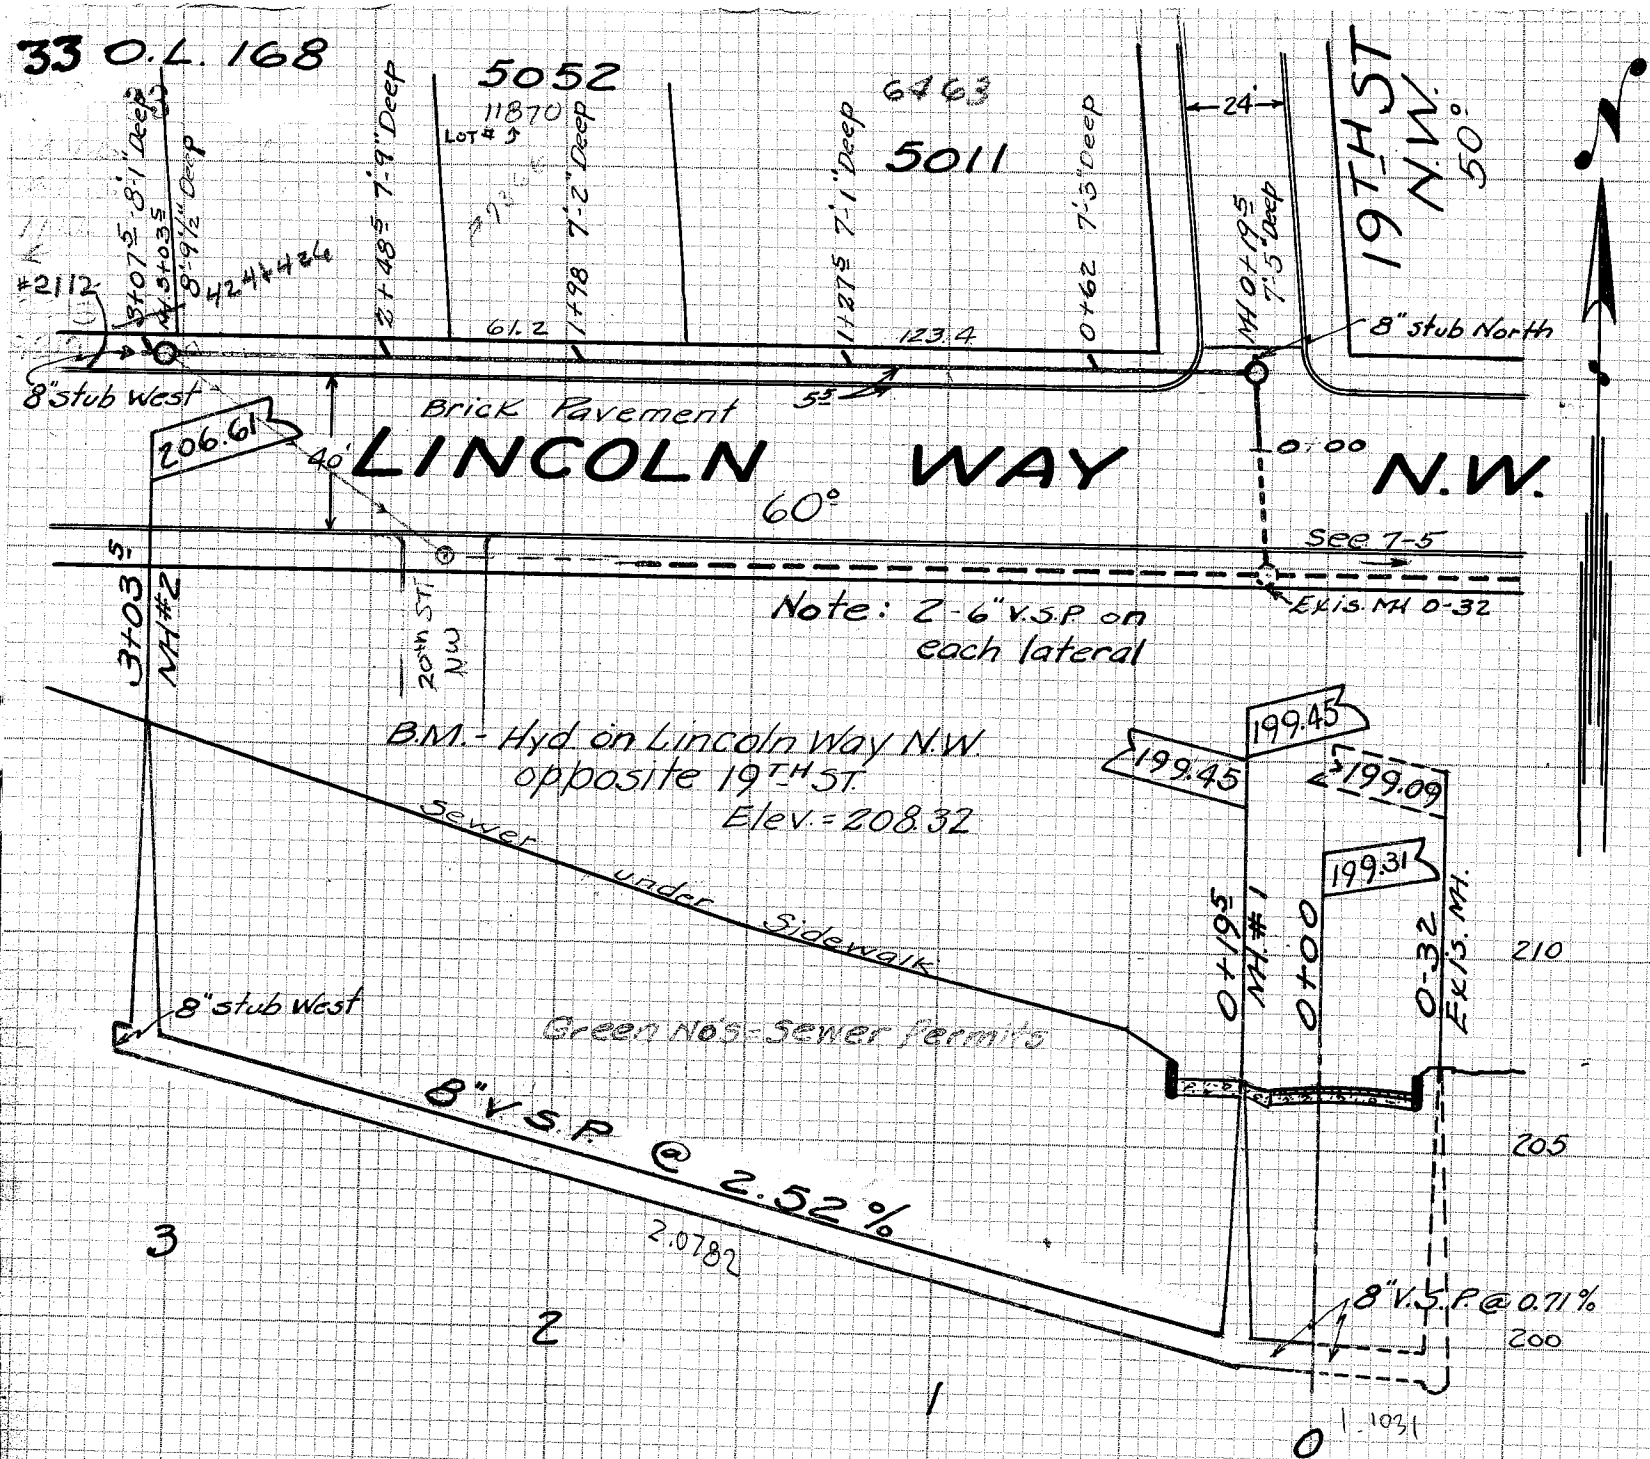

LINCOLN WAY N.W. San. Sewer 19TH ST. West - 280 FT.

Built in 1939 by W.P.A. - J. Molson Supt.
Designed by City Engr. Dept. - C.E. Rice - City Engr.
H. Piper - Constr. Engr. Slip seal joints used thru out.
Plotted Feb. 5, 1940 by H. Piper
Scale: 1" = 5' Ver. - 1" = 50' Horizontal
Prelim. Notes - N.B. 143 P 43 - Constr. Notes N.B. 145 P 57
Final Notes - N.B. 147 - P 16

