

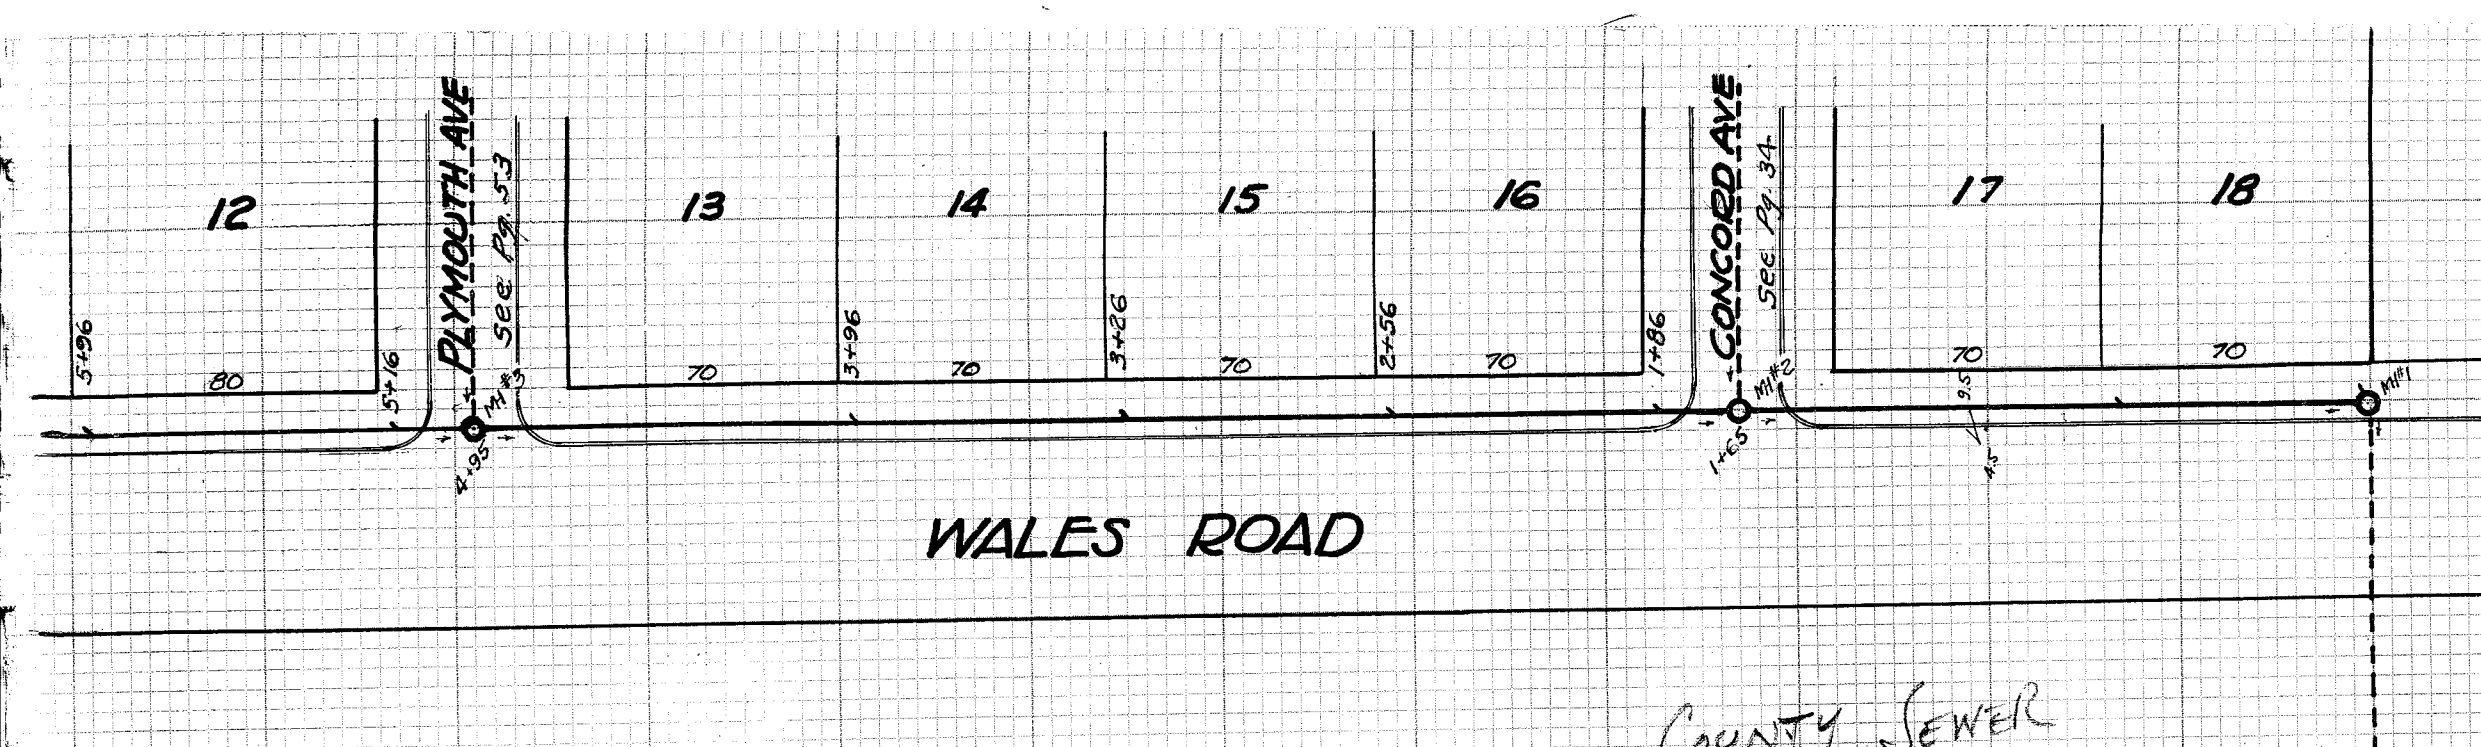


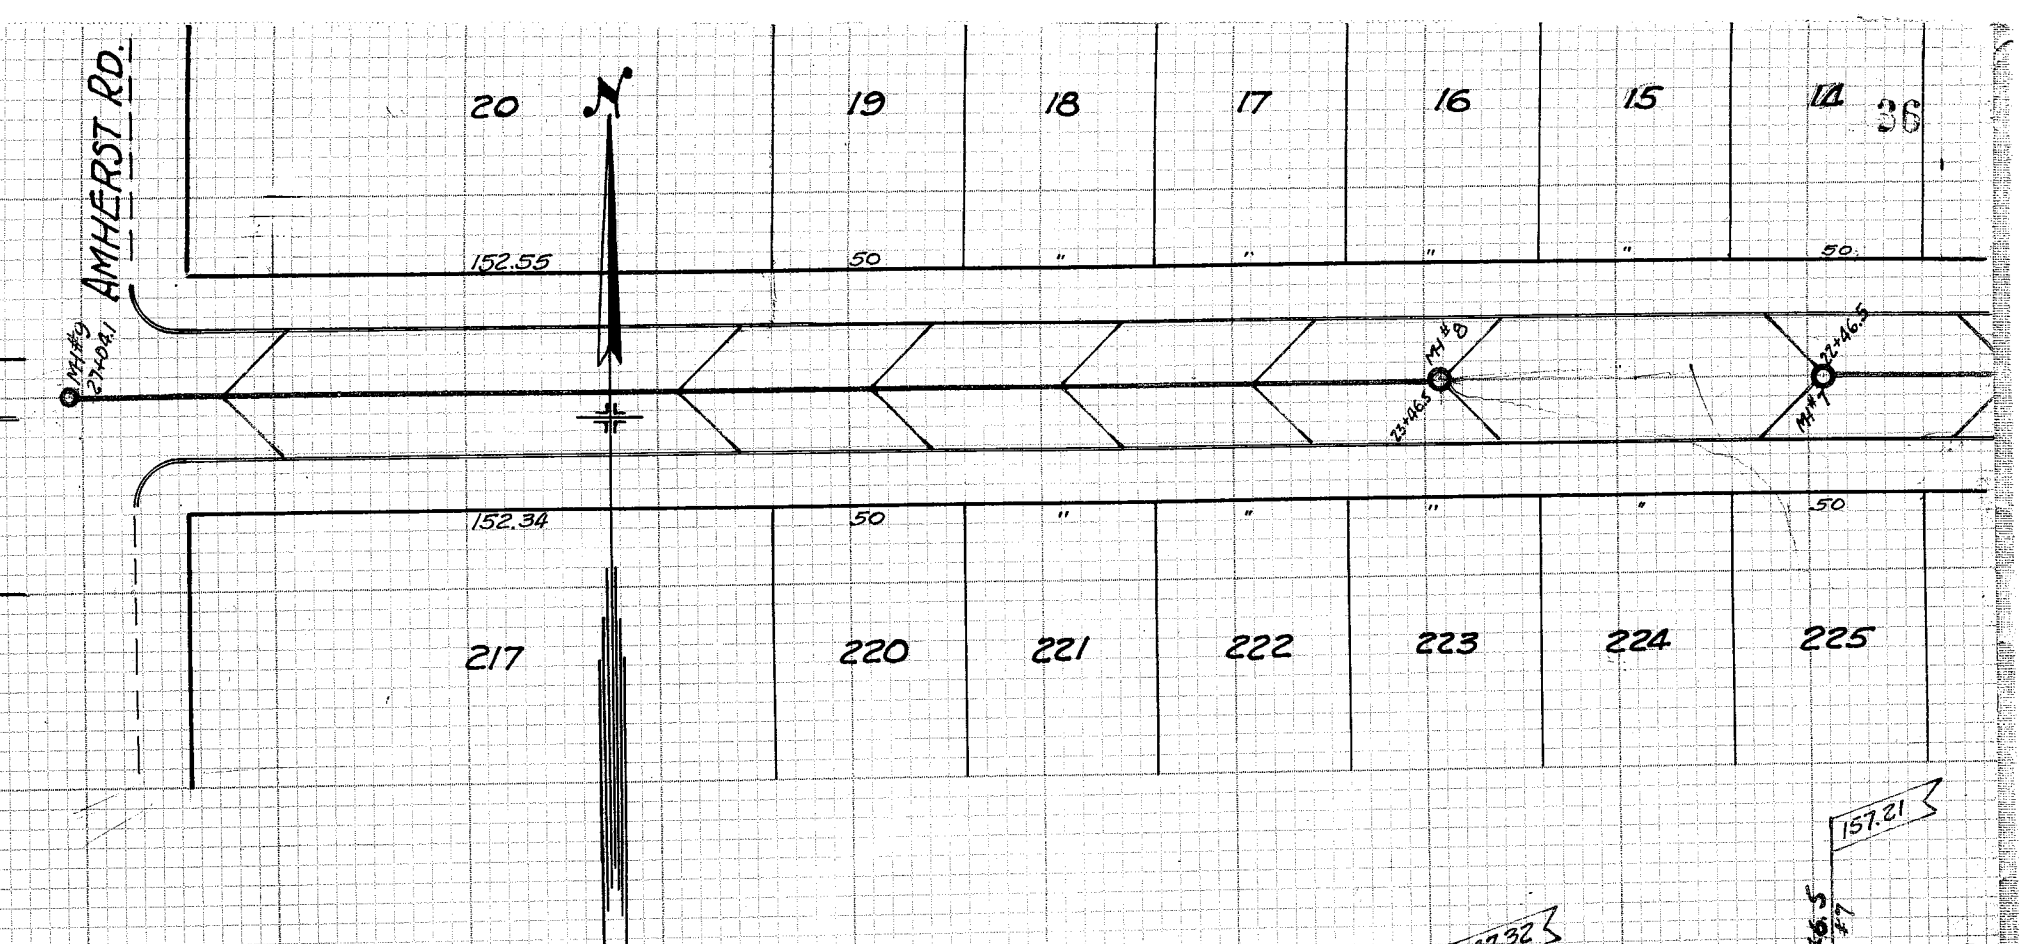

COUNTY SEWER
**WALES ROAD SAN. SEWER
 KENDALL HTS. ALLOT.**

CITY CANNOT GUARANTEE ANY OF THIS DATA
 DATA FROM BLUE PRINT ~ DATUM NOT KNOWN
 SCALE 1"=50' HOR. - 1"=10' VER. - PLOTTED BY G.C. WALLACE 4-13-40
 BUILT IN AUGUST 1925 - CONST. NOTES NB 107, P. 11, 12, 14, 17, 25, 38, 39
 6" WYES ARE APPROXIMATELY 50 FEET NORTH OF PROPERTY LINE

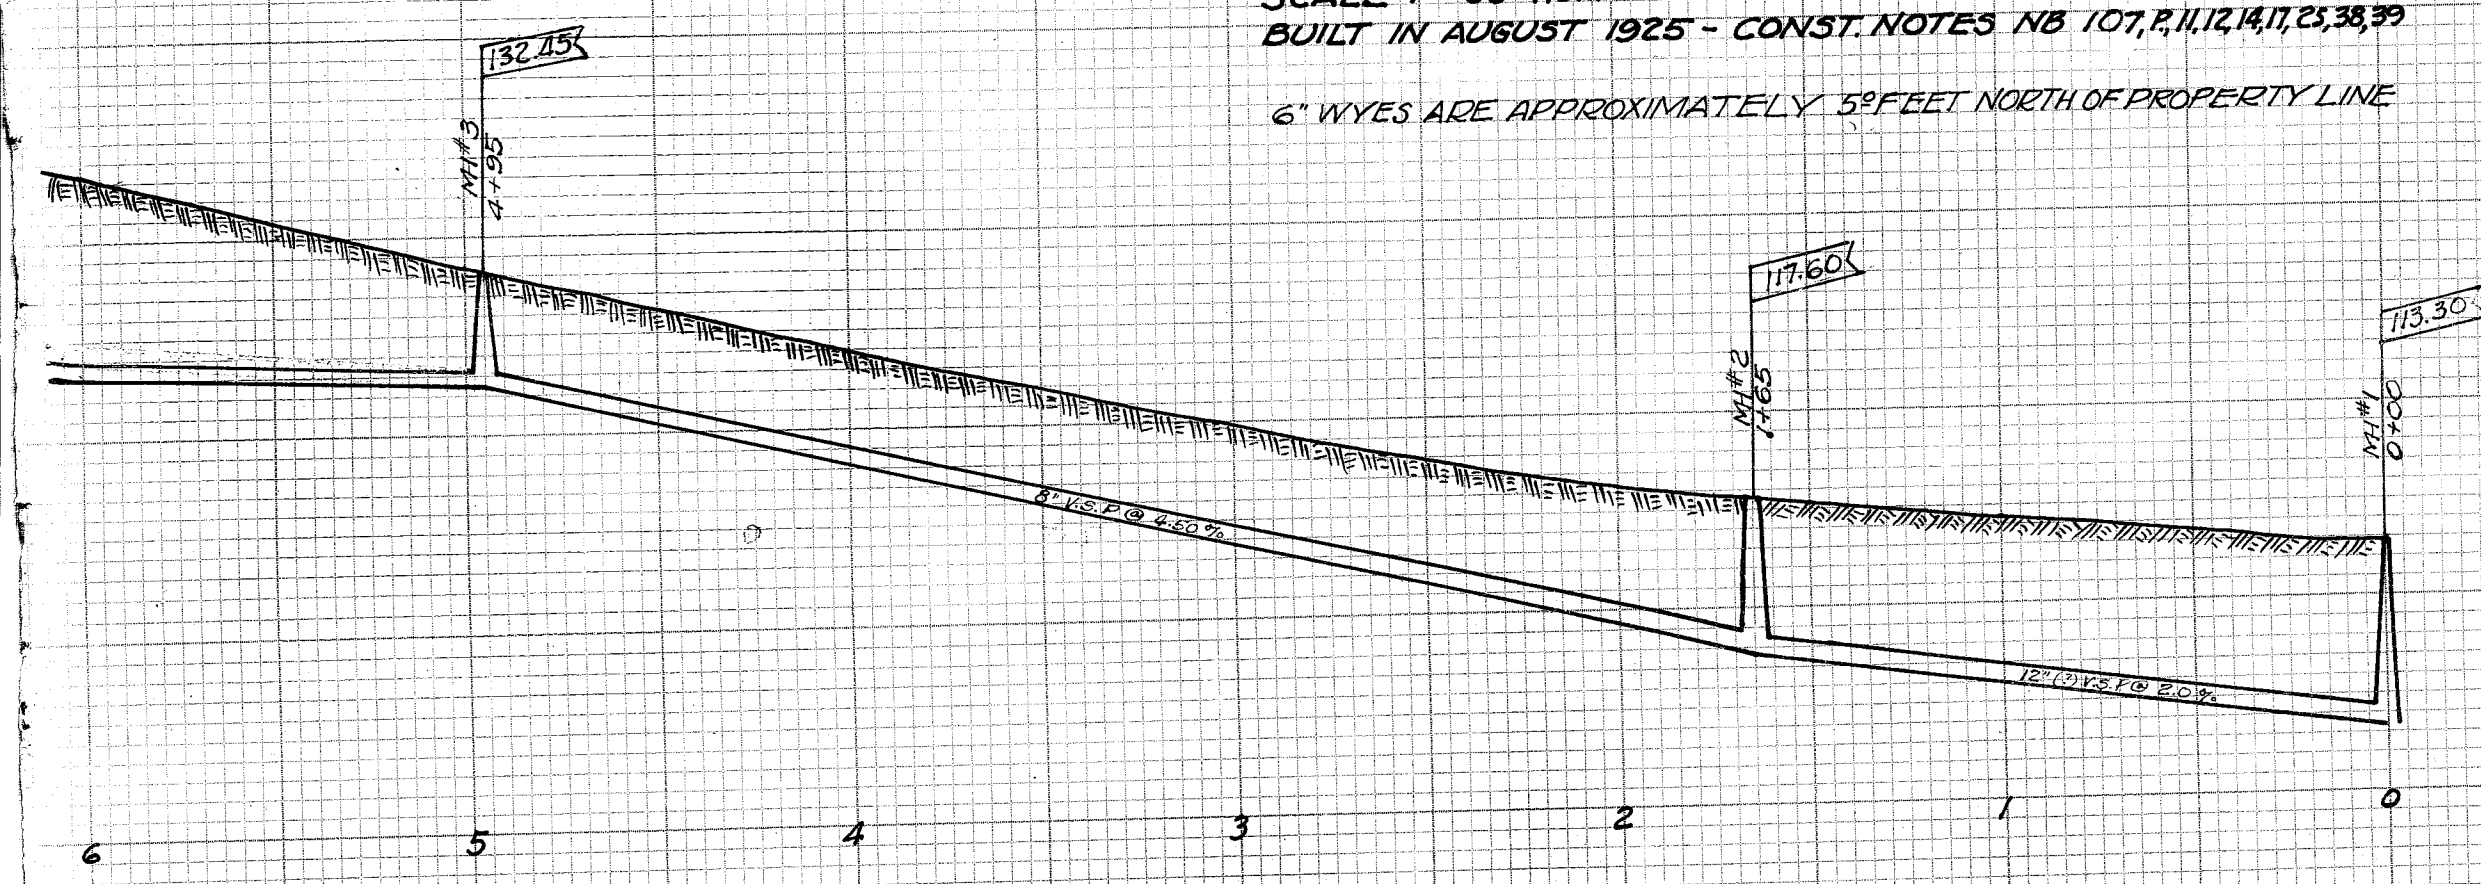

STUART BLVD SAN. SEWER
 SEE PAGES 37-38

