


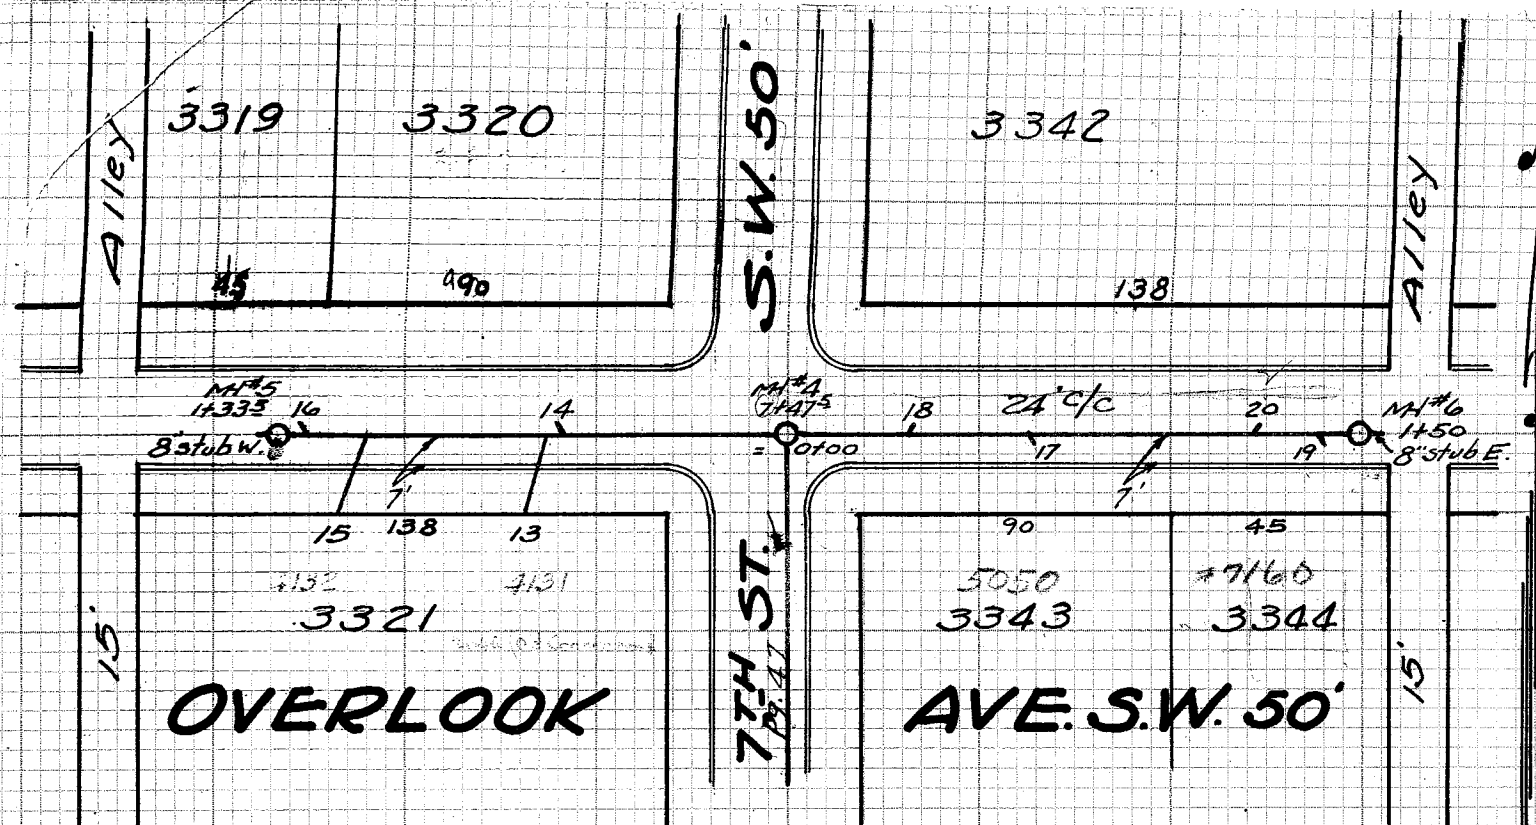

LATERAL RECORD						
LAT. NO.	LOT Served	SIDE OF ST.	Depth	X DIS.	STATION	REMARKS
EXISTING MH			10.1		0+00	Webb & 8th ST. SW.
MH #1			11.0		1+70	
1	3327	N			2+54.5	Blind Wye
MH #2			12.6		3+48	8" stub East
2	3350	E			4+01	Blind Wye
3	3326	W			4+67	" "
4	3349	E			4+70	" "
5	3325	W			5+03	" "
6	3348	E			5+08.5	" "
MH #3			10.0		5+50	
8	3347	E			5+59.1	" "
7	3324	W			5+63	" "
10	3346	E			5+77	" "
9	3323	W			6+09	" "
11	3322	W			6+56	" "
12	3345	E			6+59	" "
MH #4			8.1		7+47.5	7th & Overlook
West on Overlook from MH #4					0+00	7th & Overlook
14	3320	N			0+59	Blind Wye
13	3321	S			0+66	Connected
15	3321	S			1+13	Connected
16	3319	E			1+25.5	Blind Wye
MH #5			8.7		1+33.5	8" stub West
East on Overlook from MH #4					0+00	7th & Overlook
18	3342	N			0+30.5	Blind Wye
17	3343	S			0+62	" "
20	3342	N			1+21	" "
19	3344	S			1+38	" "
MH #6			6.8		1+50	8" stub East

WEBB AVE., 7TH ST. & OVERLOOK AVE. SW. SANITARY SEWER

Built in 1940 by W.P.A. - Julius Molson Supt. - Ben Riggle Foreman - Designed by City Engineering Dept. - C.E. Rice City Engr. - H. Shertzer Const. Engr. - Plotted 7-16-40 by H. Elper - Scale: 1" = 5' Ver. - 1" = 50' Hor.

Preliminary Notes - N.B. 133 Page 18
Construction Notes N.B. 148 Page 14, 21 & 29
Final Measurements N.B. 147 Page 24

