



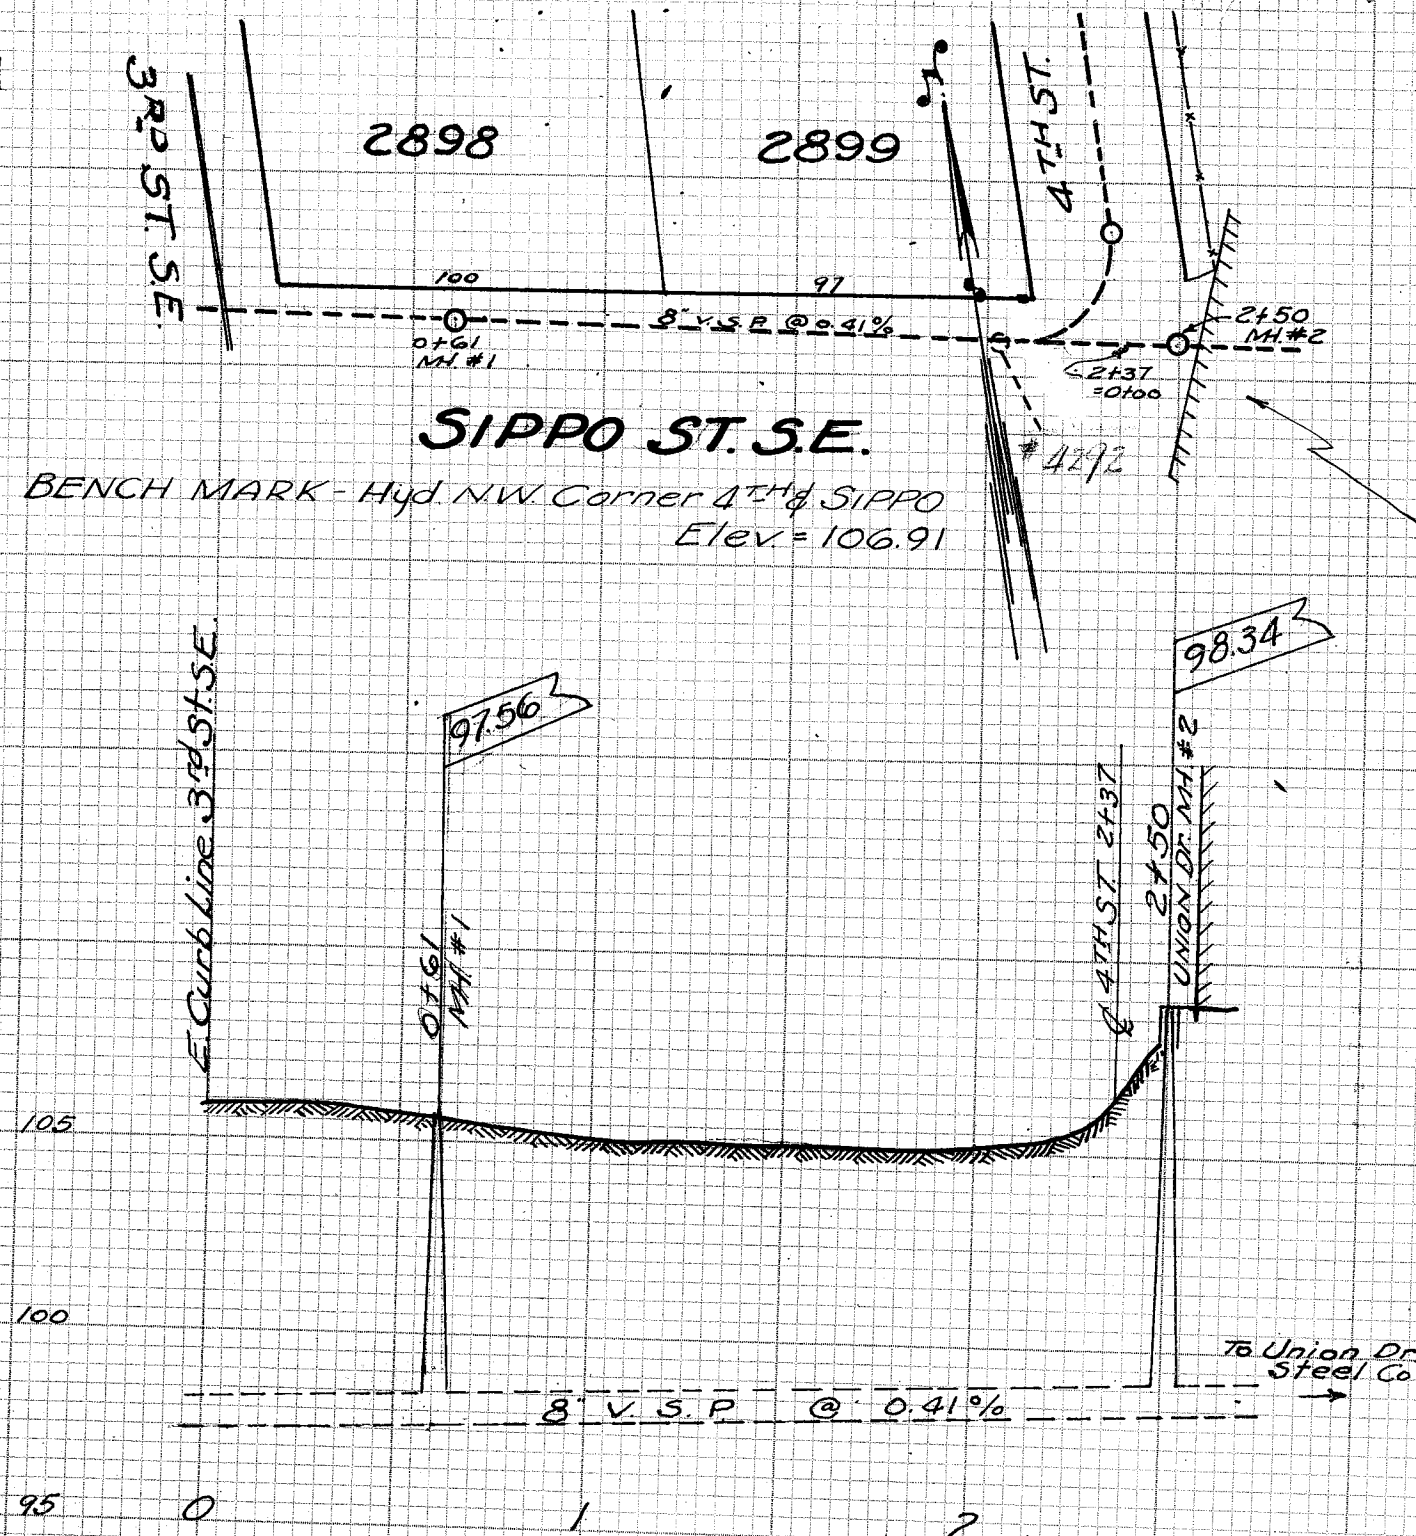

SIPPO ST. S.E. SAN. SEWER

From 3RD ST. S.E. TO 4TH ST. S.E.


Profile of Existing San. Sewer
 Note Book 147 - Page 45
 Plotted 12-16-40 by H. Piper
 Scale: 1" = 5' Ver. - 1" = 50' Hor.

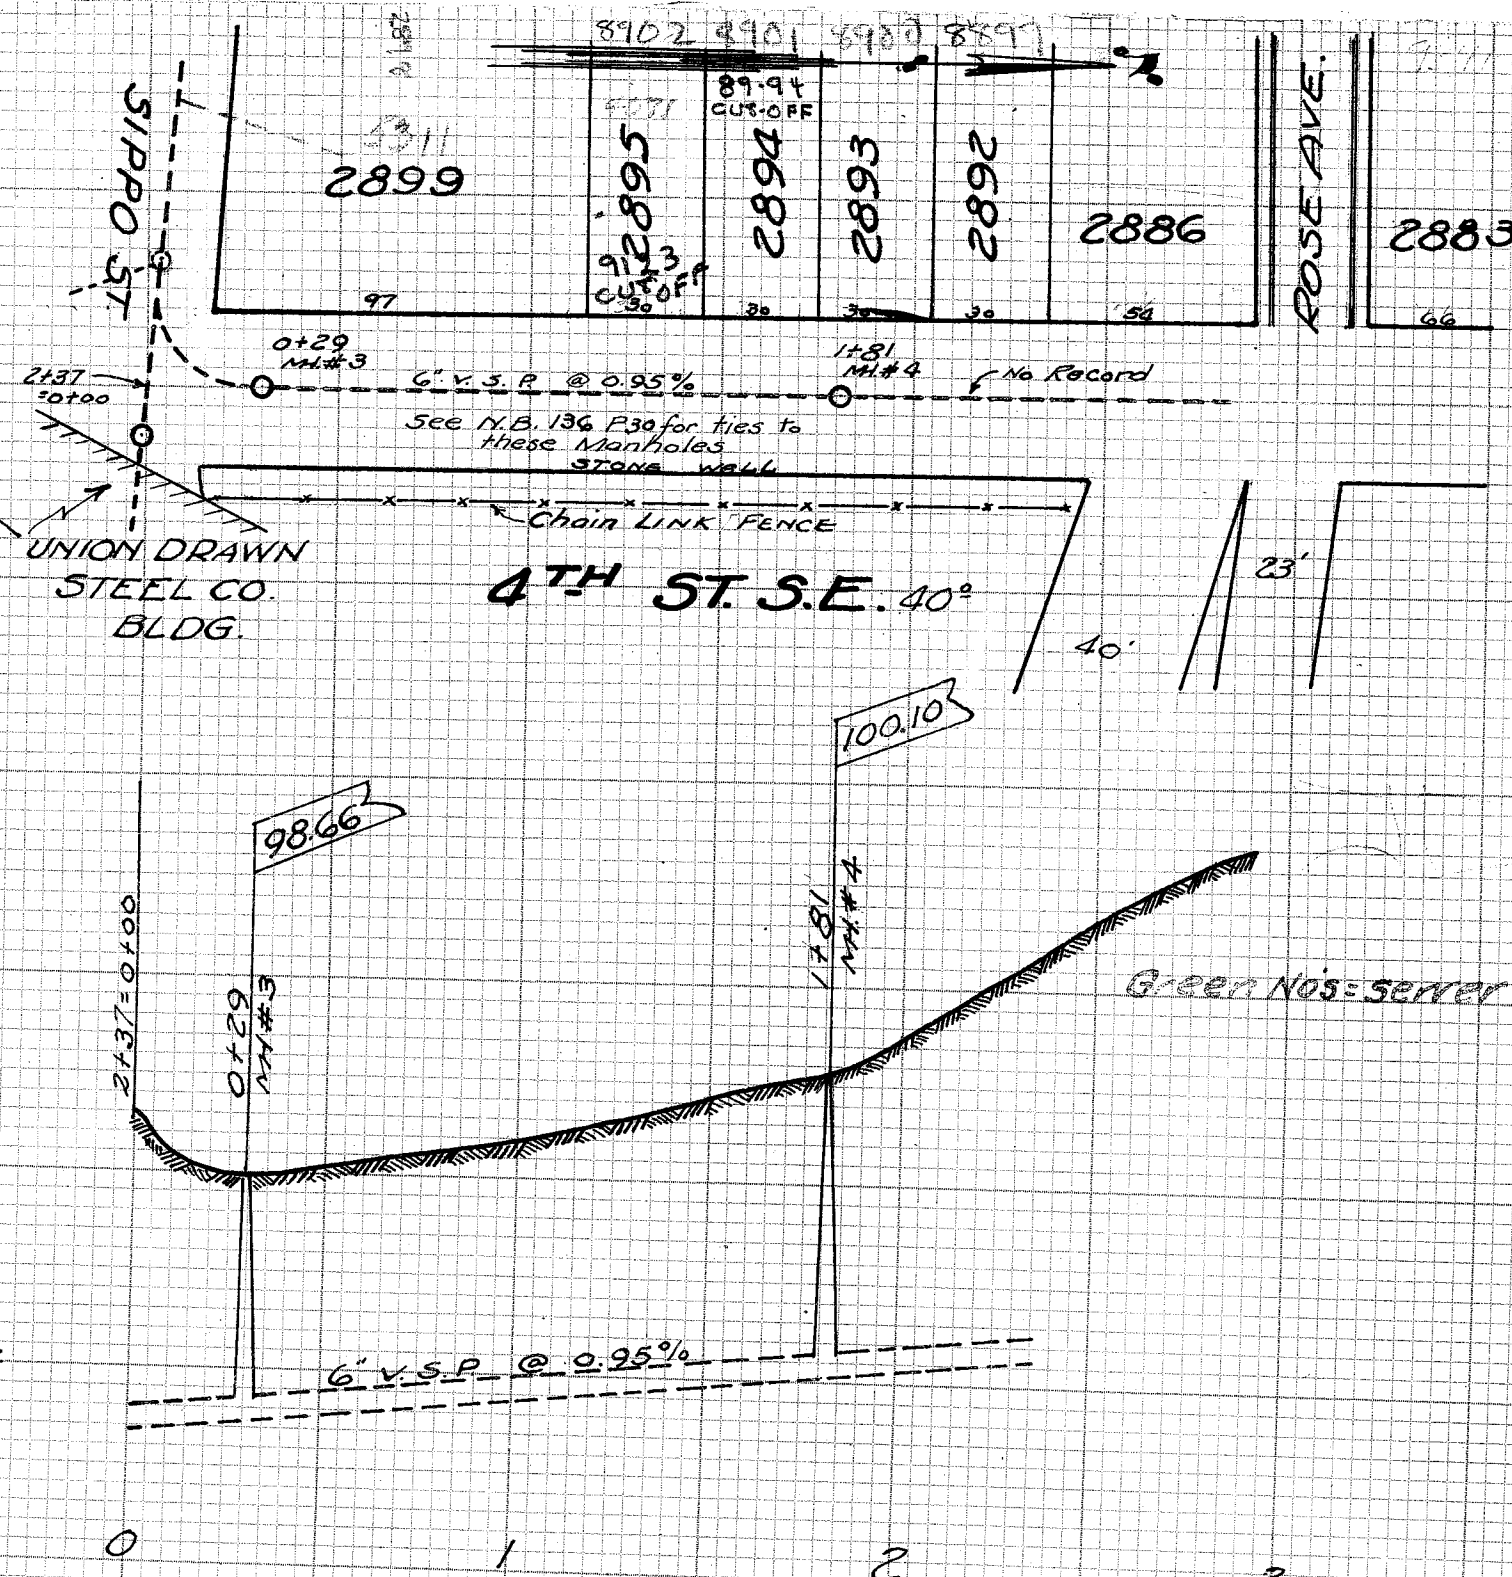

4TH ST. S.E. SAN. SEWER

From SIPPO ST. S.E. - North 181°

Profile of Existing San. Sewer
 Note Book 147 - Page 45
 Plotted 12-16-40 by H. Piper
 Scale: 1" = 5' Ver. - 1" = 50' Hor.

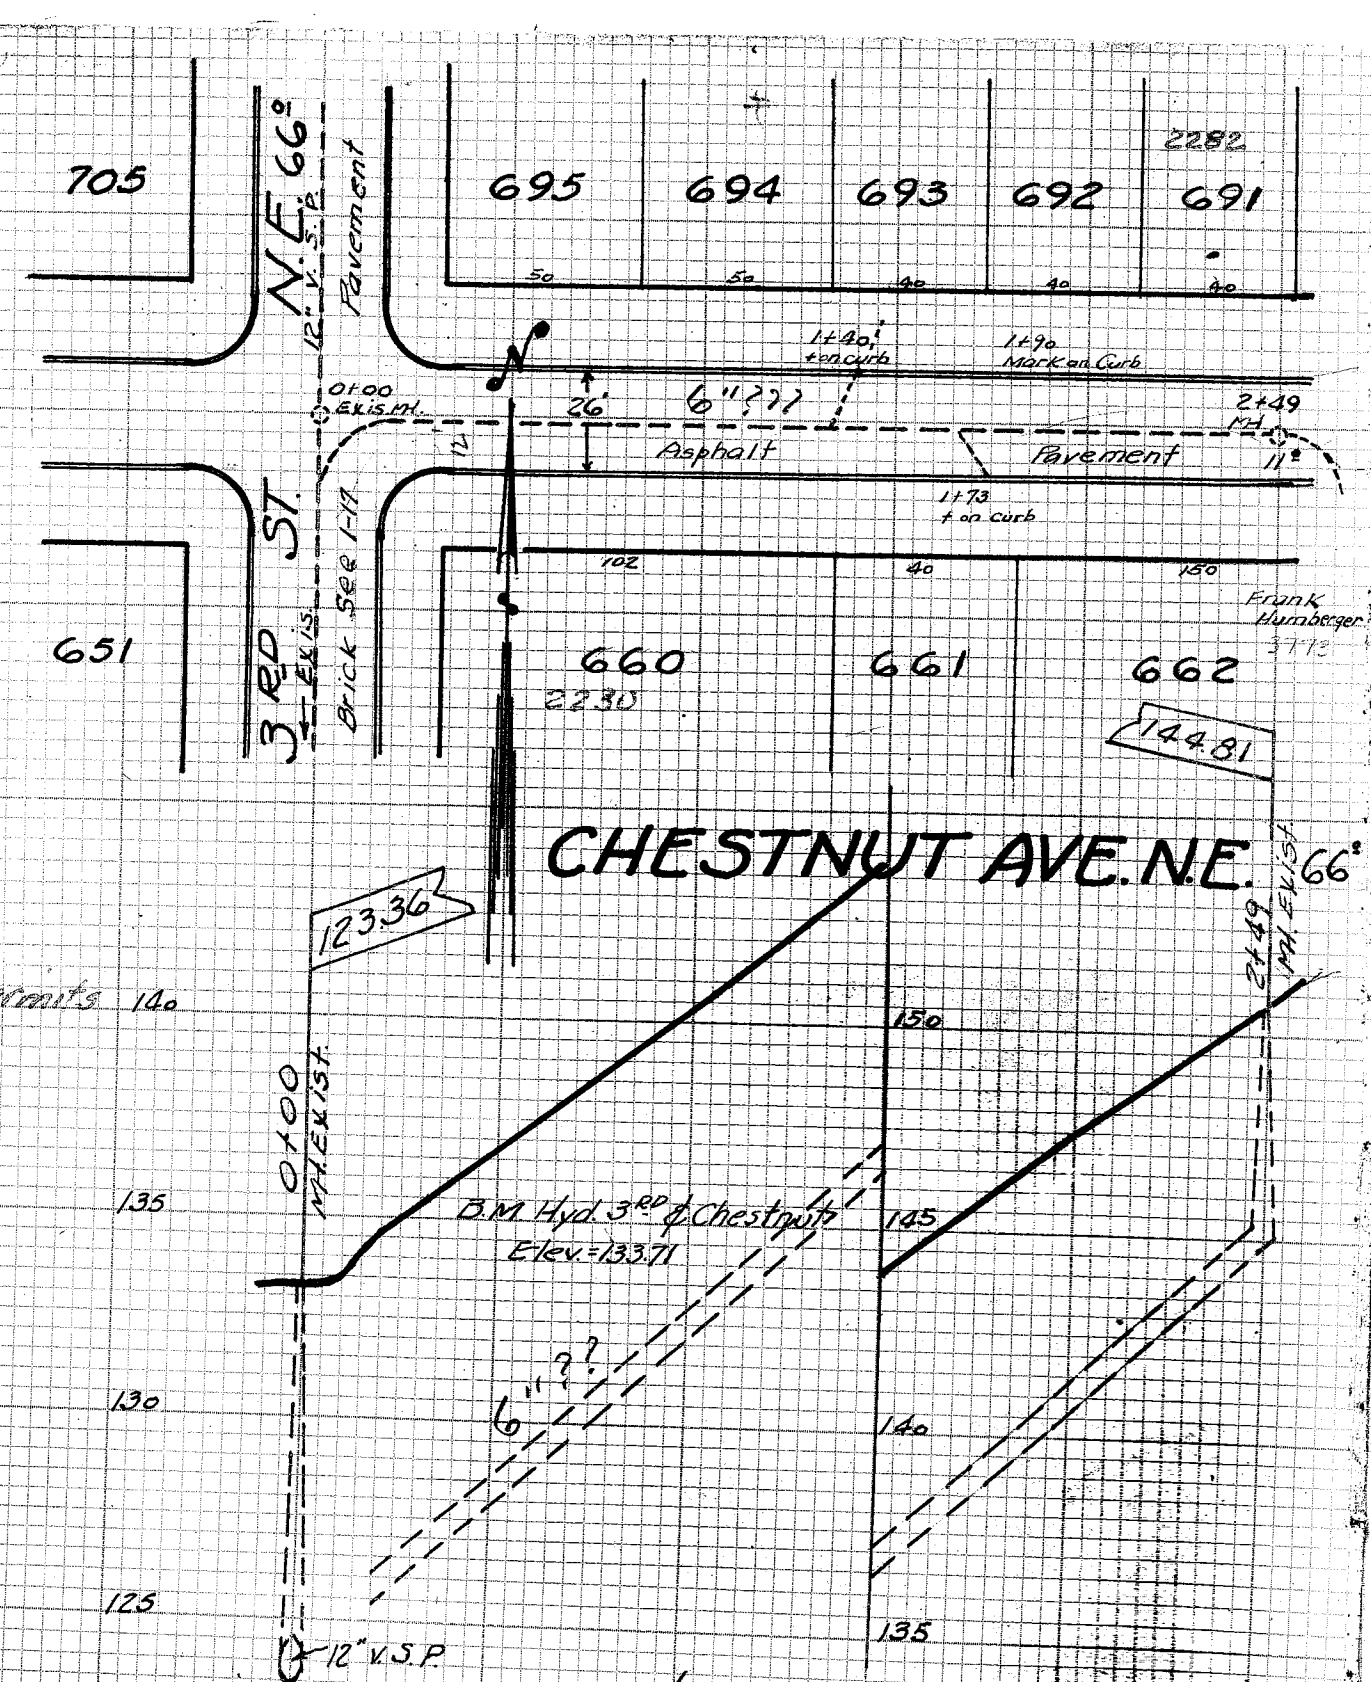

CHESTNUT AVE. NE. SAN. SEWER

FROM 3RD ST. NE. - 249' EASTERLY

Constructed ? - no records available
 Profile taken 11-11-40 by H. Piper