




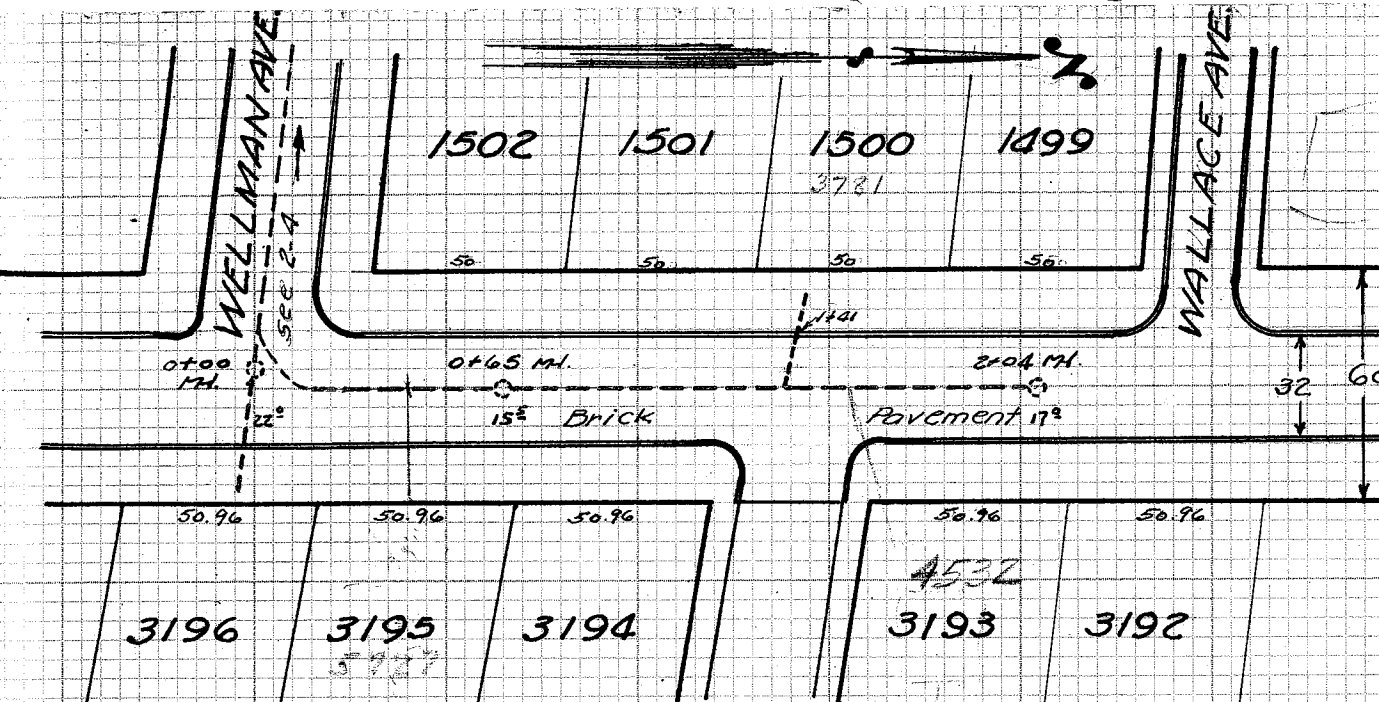


BM. Hyd. 224 - Pine & Wallace
 STs. S.E. Elev. - 175.64

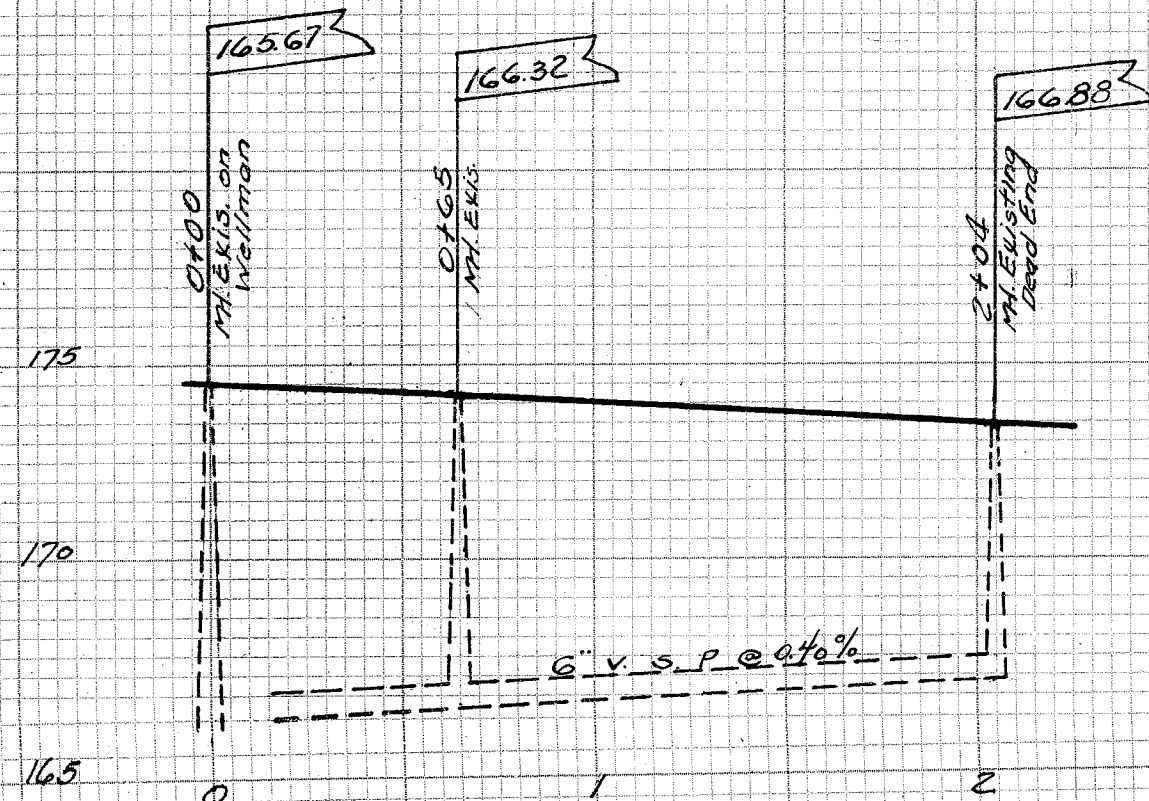

PINE ST. S.E.
 SAN. SEWER
 FROM WELLMAN AVE - 204' NORTH
 Constructed? - no records available
 Profile taken 12-11-40 by H. Piper & Doc. Shertzer
 Recorded in N.B. 147 - Page 42
 Plotted 12-19-40 by H. Piper - Scale 1" = 5' ver. 1" = 50' hor.

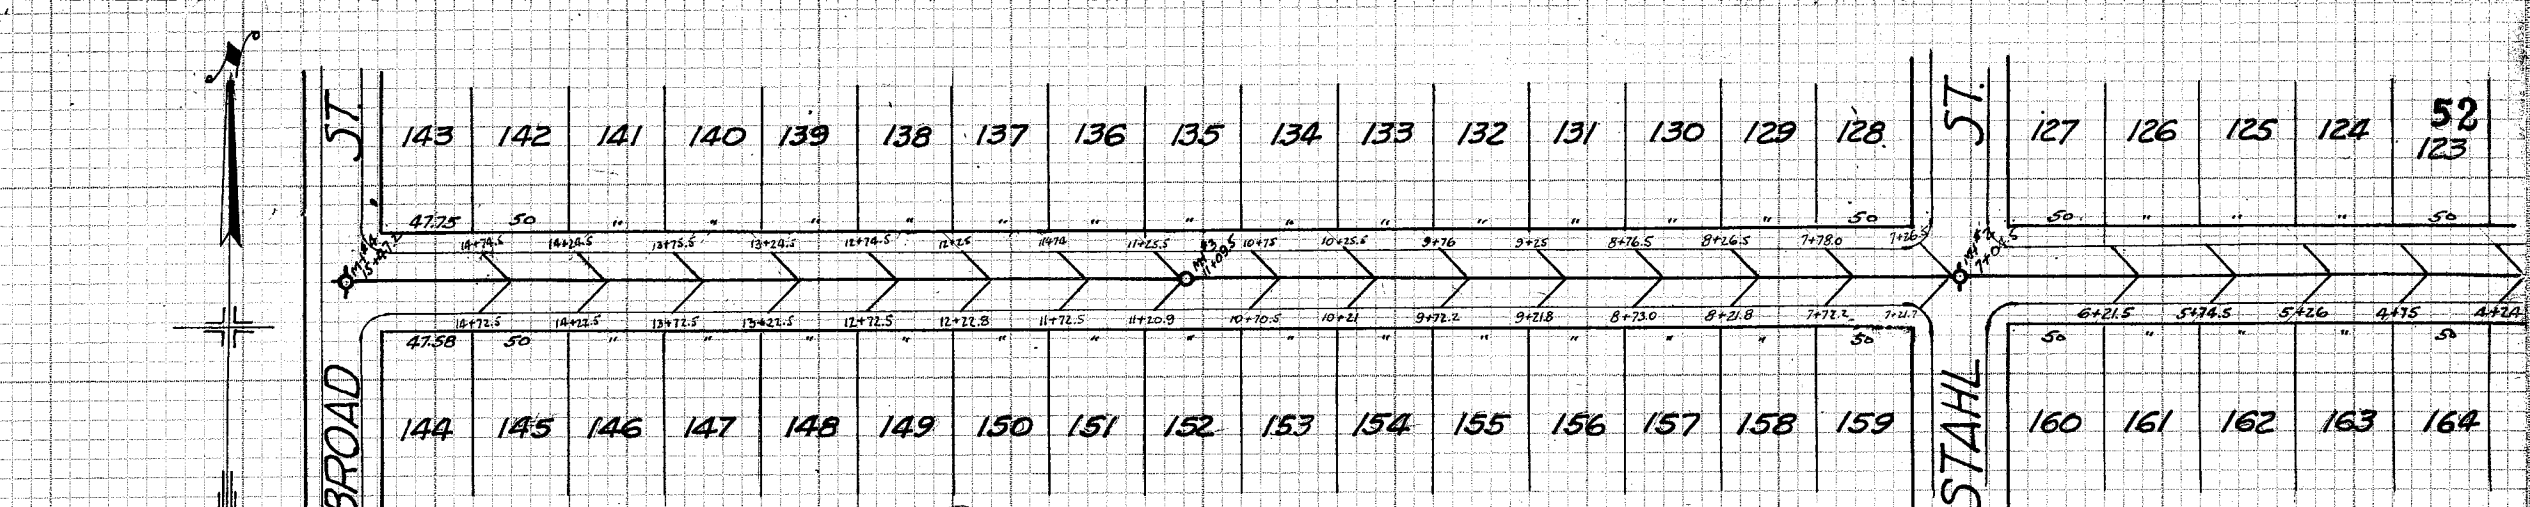

LEXINGTON AVE
KENDALL HTS. ALLOTMENT.
 CITY CANNOT GUARANTEE ANY OF THIS DATA
 DATA FROM OLD BLUE PRINT, ALSO NB 107, P. 20 to 23, 55, 56, 60, 61
 SCALE 1" = 100' HOR. 1" = 10' VER.
 PLOTTED BY G. C. WALLACE, FEB. 4, 1941
 SEWER CONSTRUCTED IN 1925

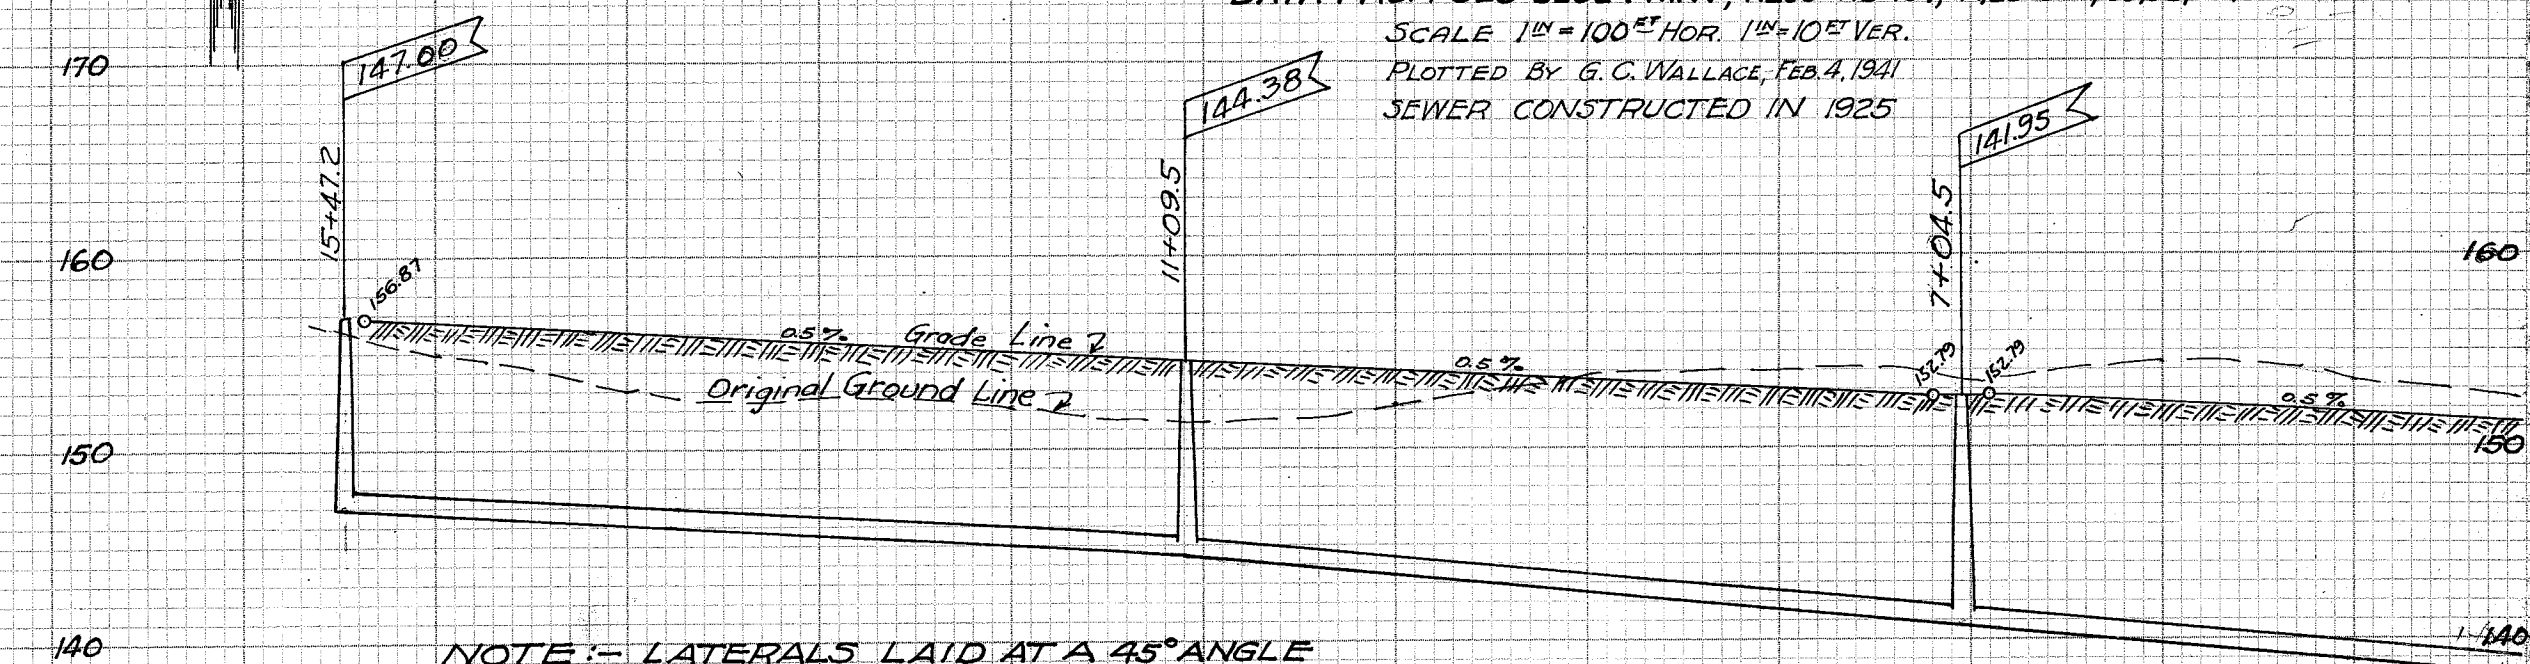

NOTE: - LATERALS LAID AT A 45° ANGLE
 TO MAIN SEWER AND RUN TO BACK OF CURB
 TO HIT 5 FEET ON THE LOT AT STREET LINE